



1. Do not scale drawing. If in doubt contact Ropergate Architecture Ltd.
2. All dimensions are in millimetres unless noted otherwise.
3. Not for construction unless otherwise shown.
4. When appropriate, this drawing to be read in conjunction with project specific Designers Risk Assessments, produced in accordance with requirements of Regulation 13 of the Construction (Design and Management) Regulations 2015.
5. The design shown on this drawing is the property of Ropergate Architecture Ltd and is not to be used or the drawing copied, communicated or disclosed, in whole or in part, except in accordance with a contract, licence or agreement in writing with Ropergate Architecture Ltd.


NOTES

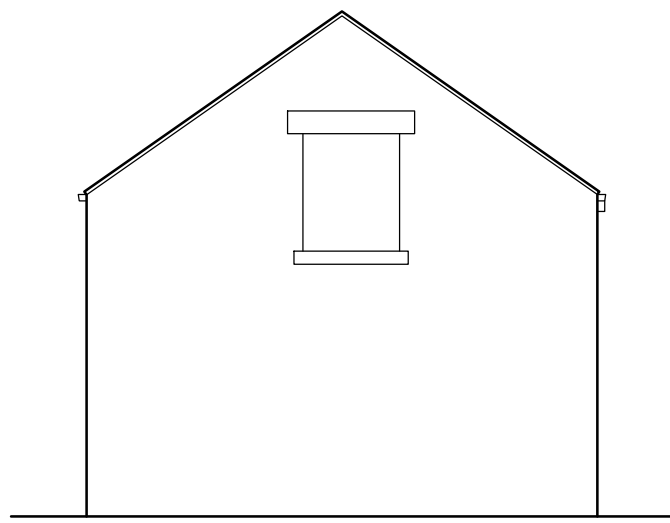


EXISTING SIDE ELEVATION
SCALE 1:100

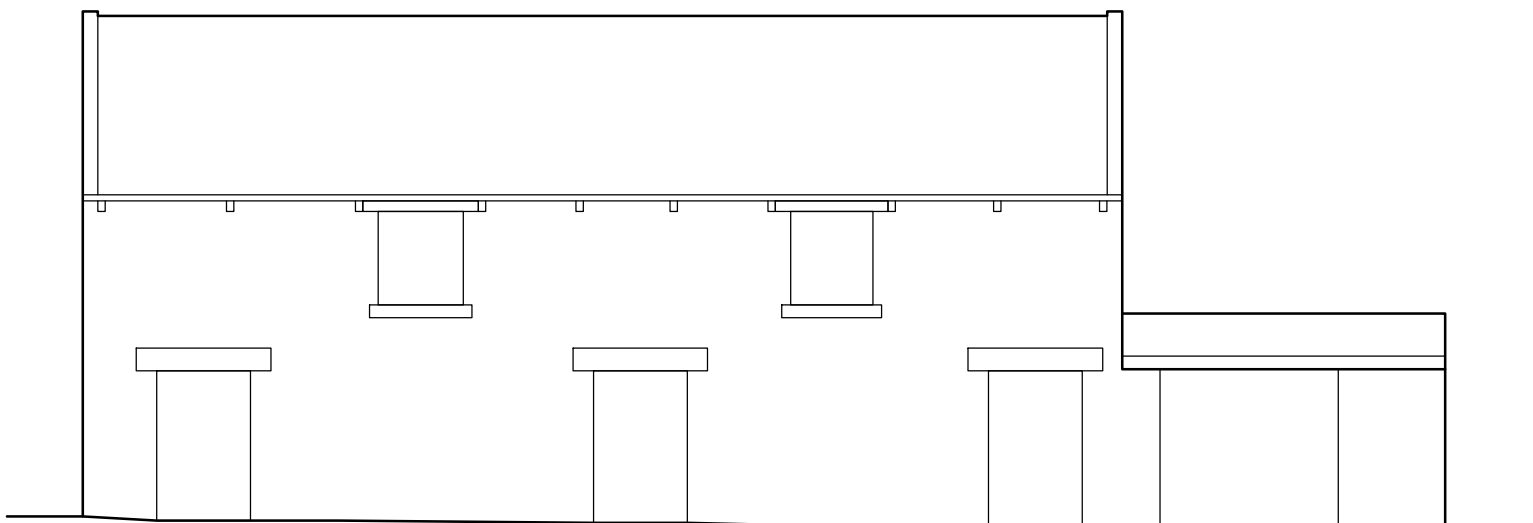


EXISTING FRONT ELEVATION
SCALE 1:100

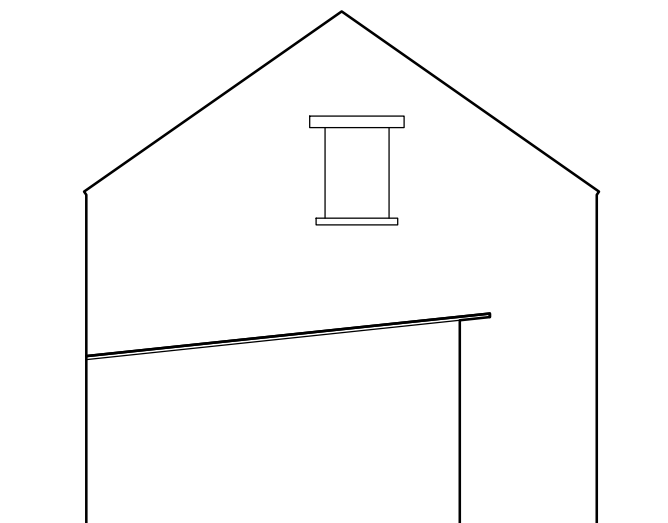


EXISTING SIDE ELEVATION
SCALE 1:100

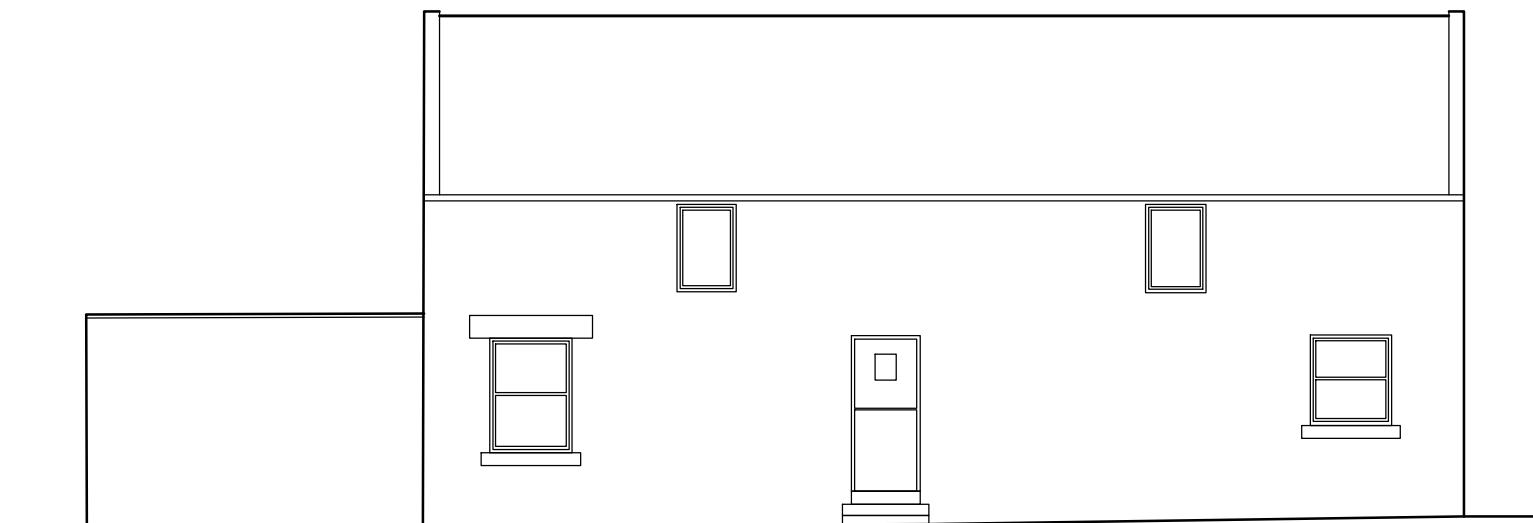


EXISTING REAR ELEVATION
SCALE 1:100

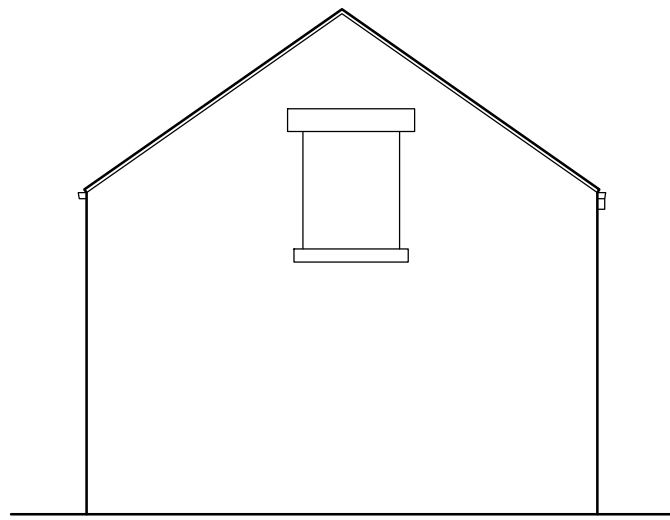


PROPOSED SIDE ELEVATION
SCALE 1:100

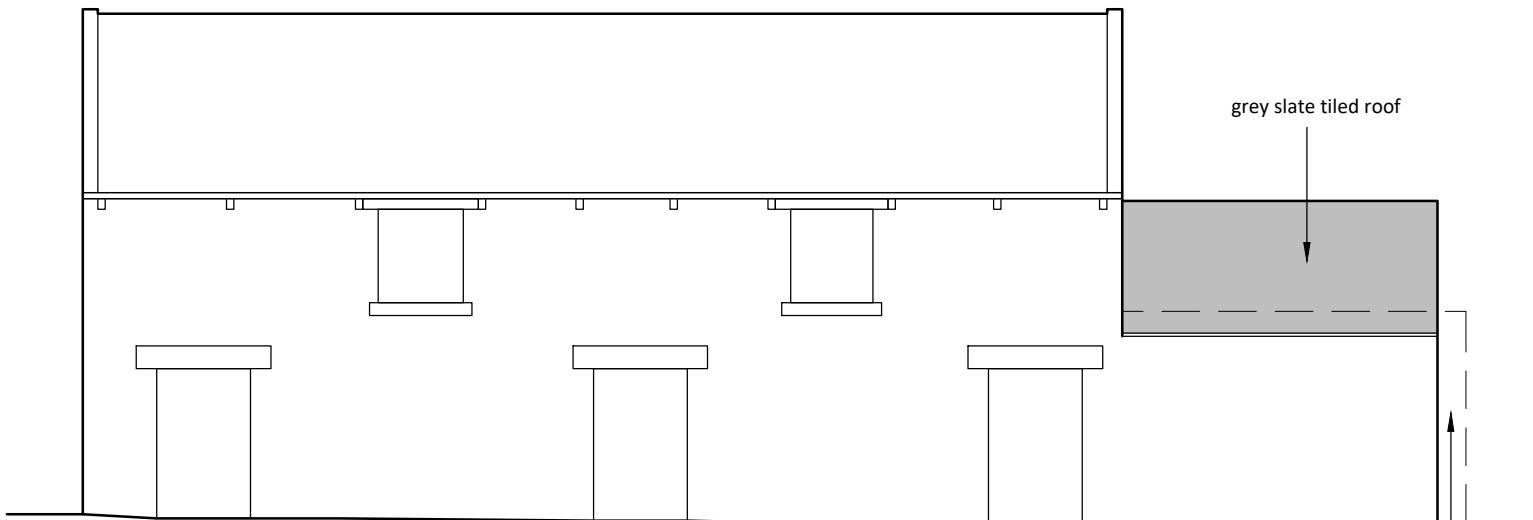


PROPOSED FRONT ELEVATION
SCALE 1:100

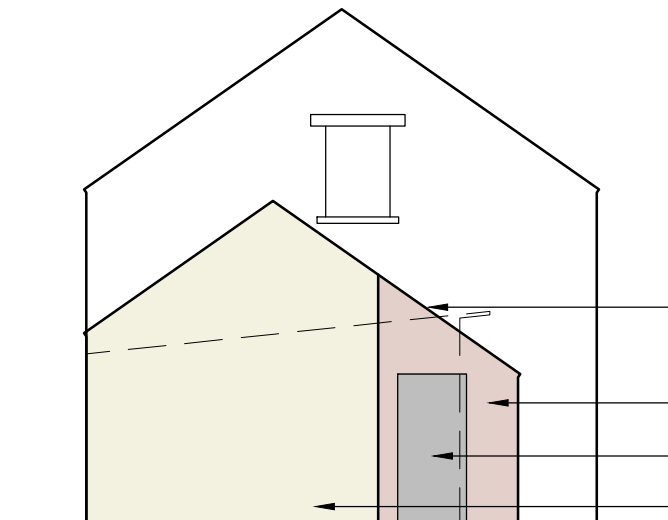


PROPOSED SIDE ELEVATION
SCALE 1:100

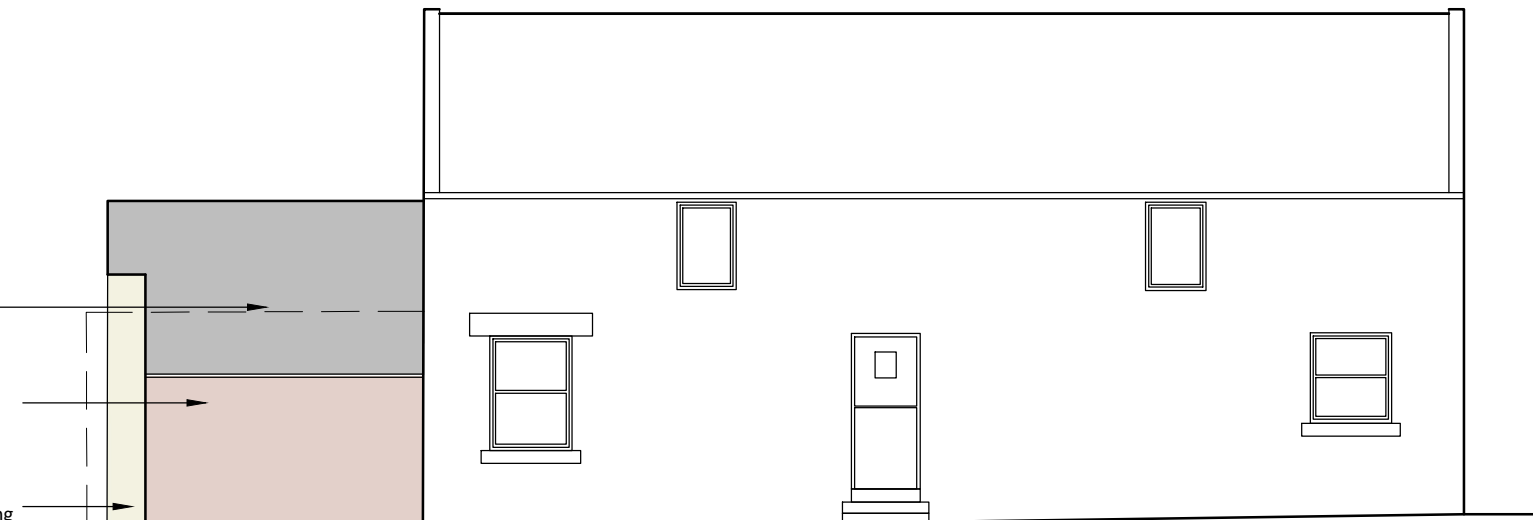

PROPOSED REAR ELEVATION
SCALE 1:100

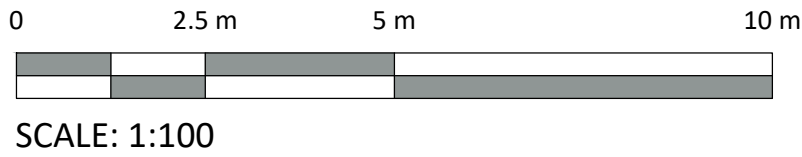


SCALE: 1:100

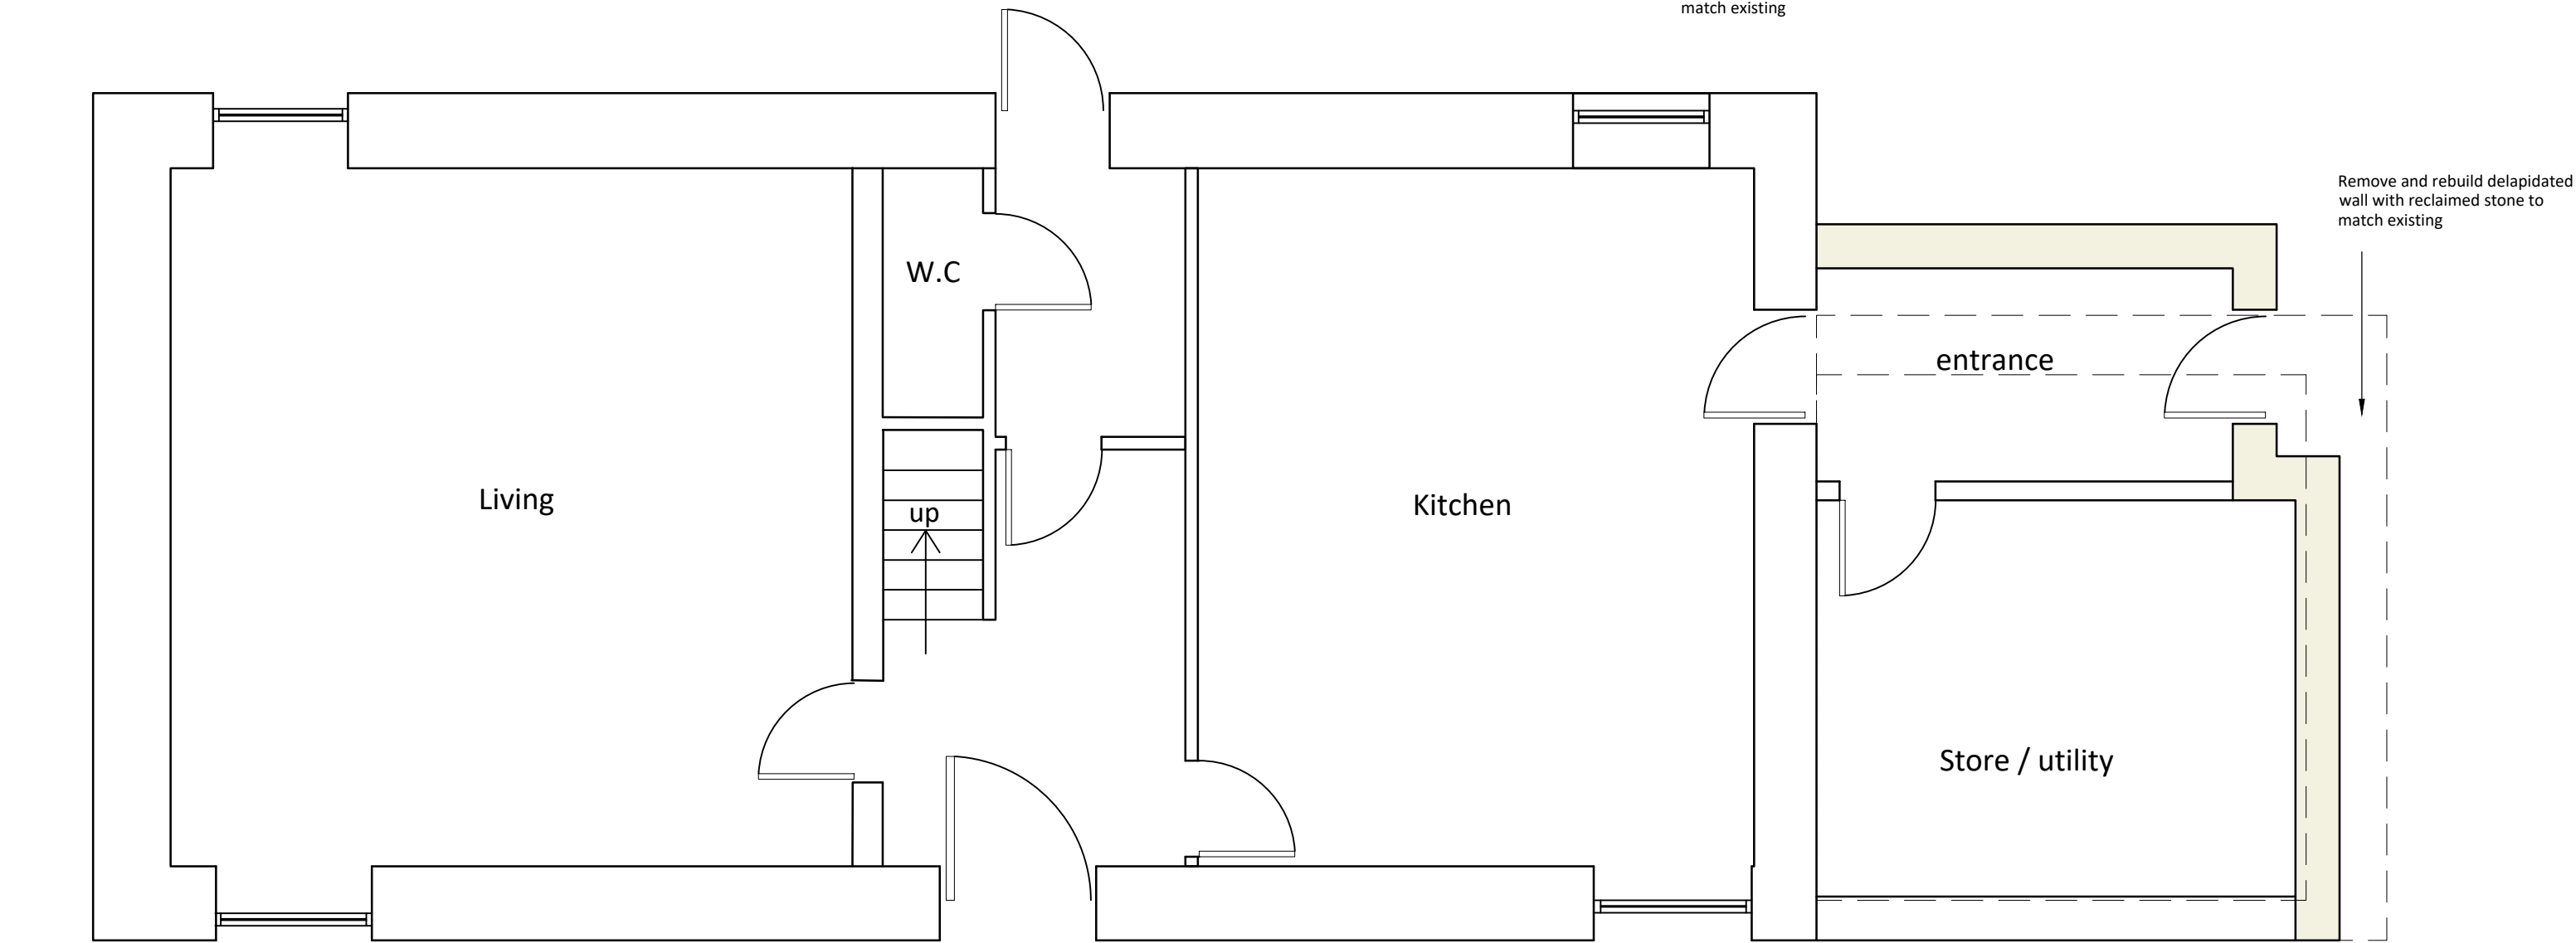


PROPOSED GROUND FLOOR PLAN


SCALE 1:50

 


SCALE: 1:50

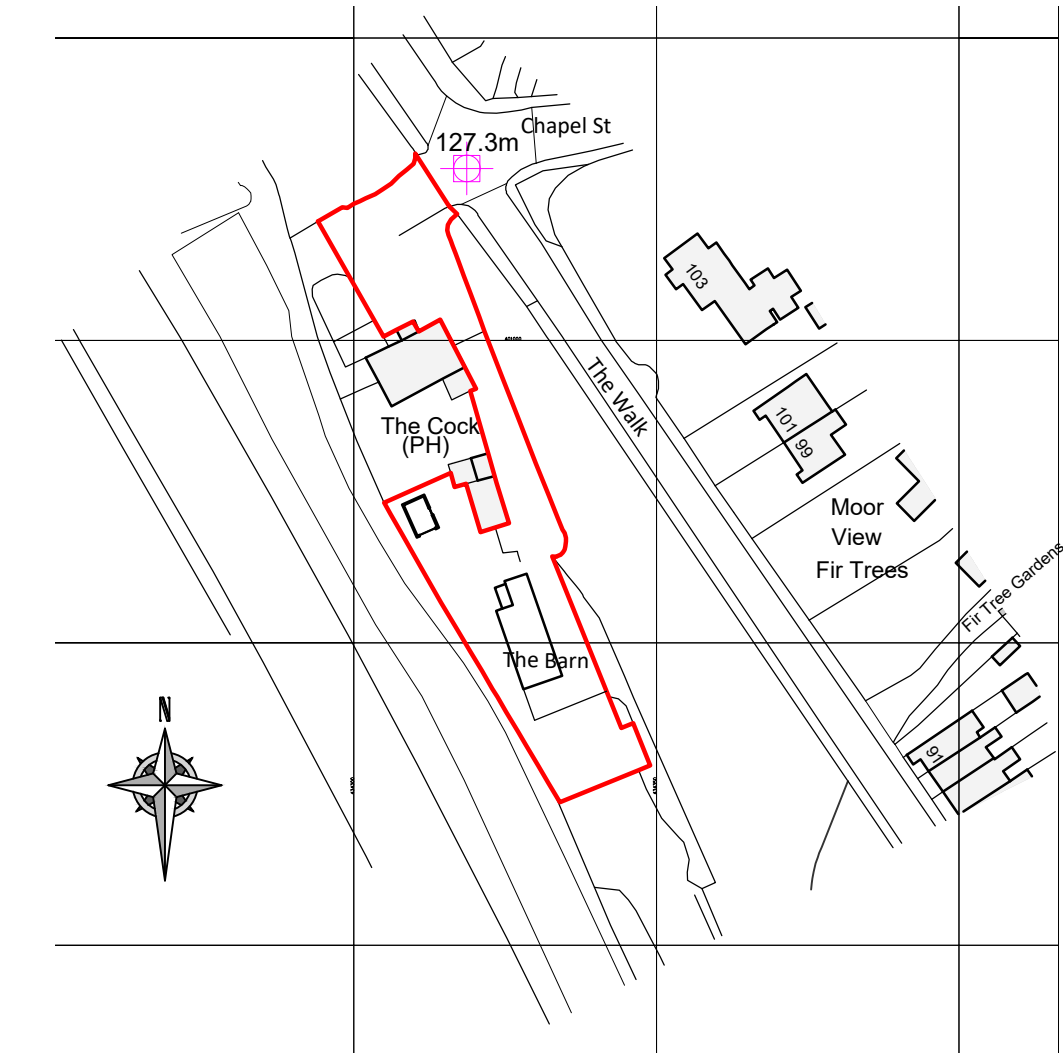


Site Location Plan 1:1250

 


SCALE: 1:1250

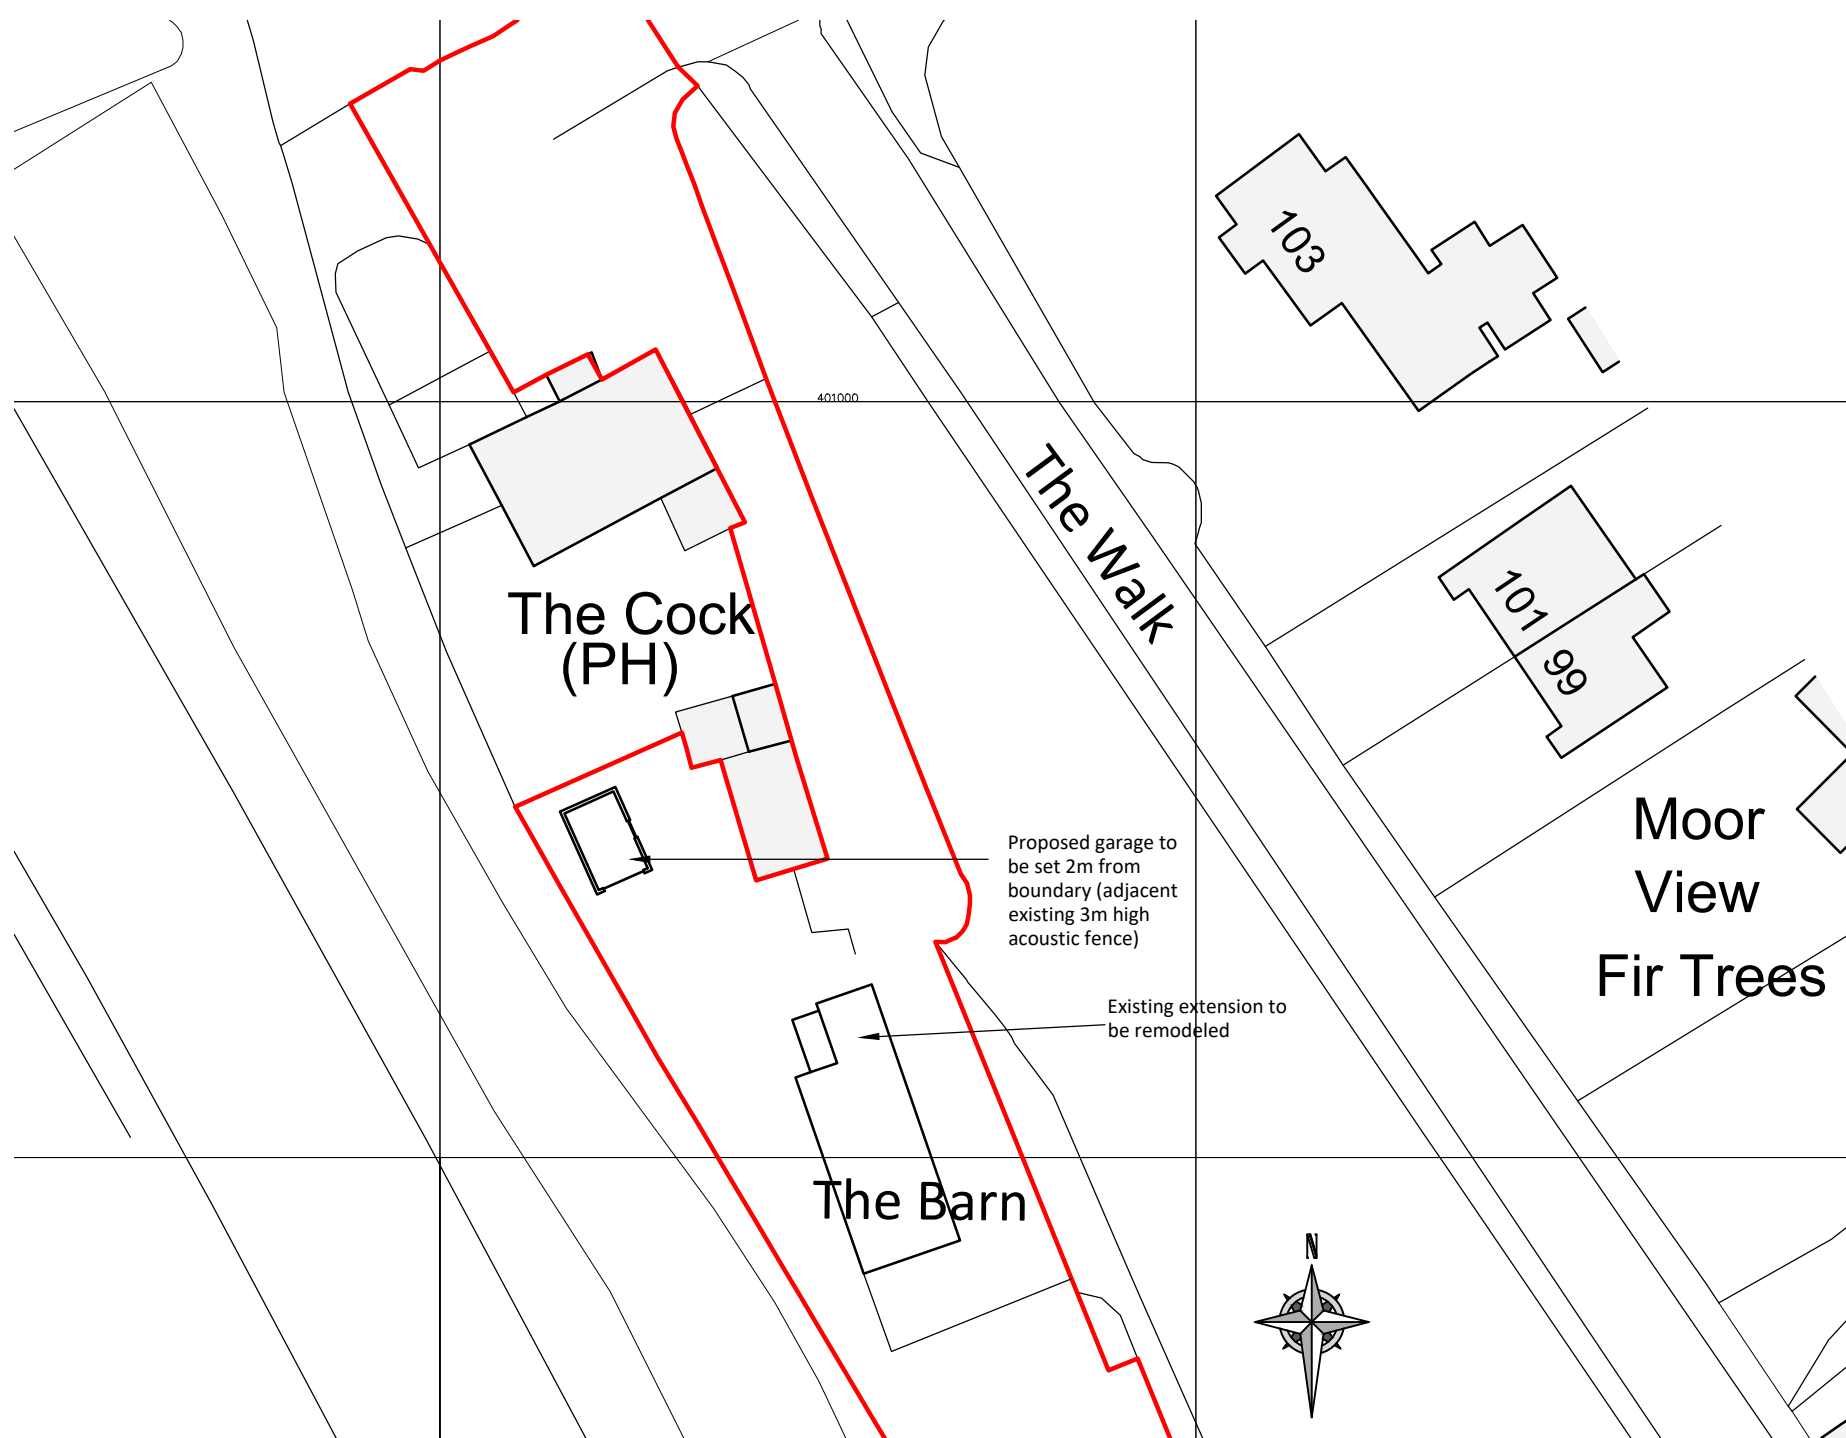


Site Block Plan 1:500

 


SCALE: 1:500

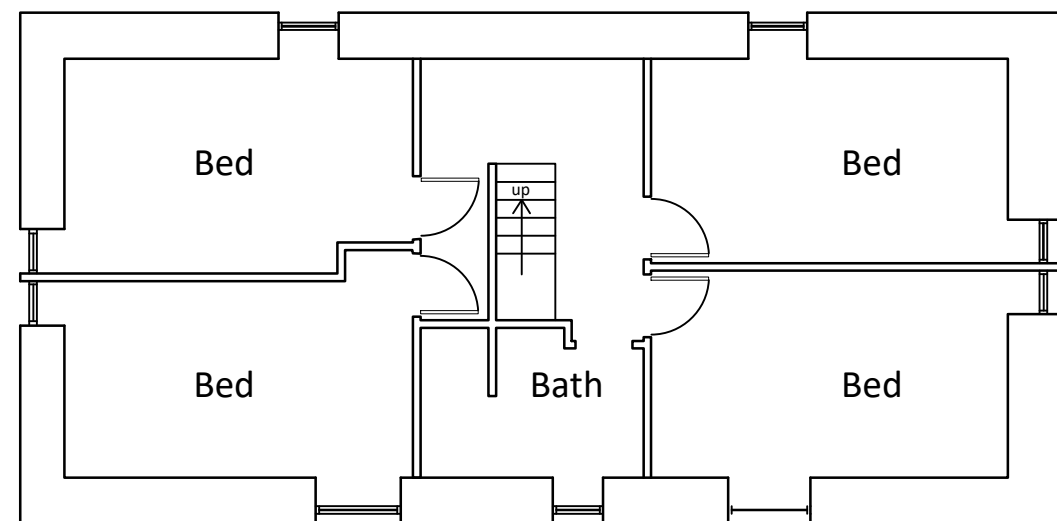


PROPOSED FIRST FLOOR PLAN
SCALE 1:100

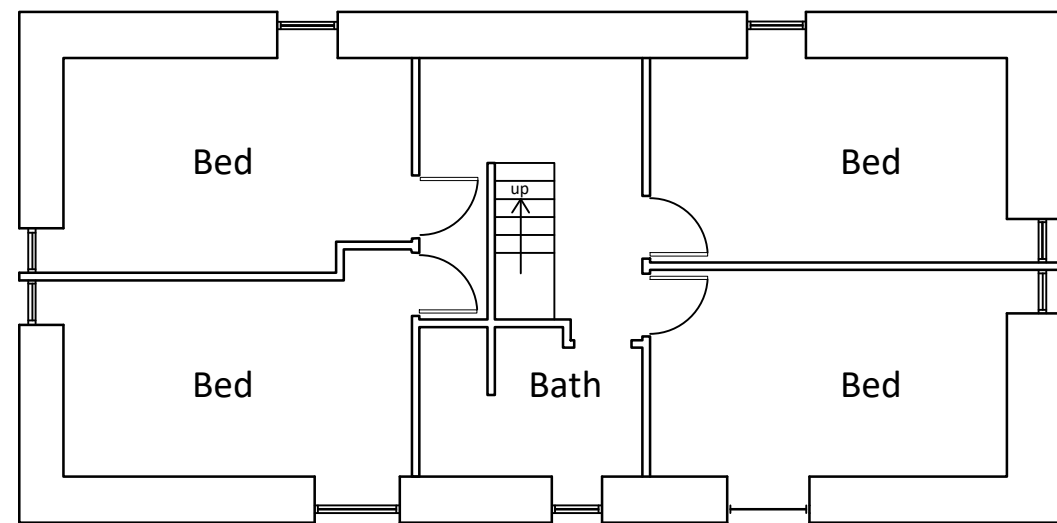


EXISTING FIRST FLOOR PLAN
SCALE 1:100

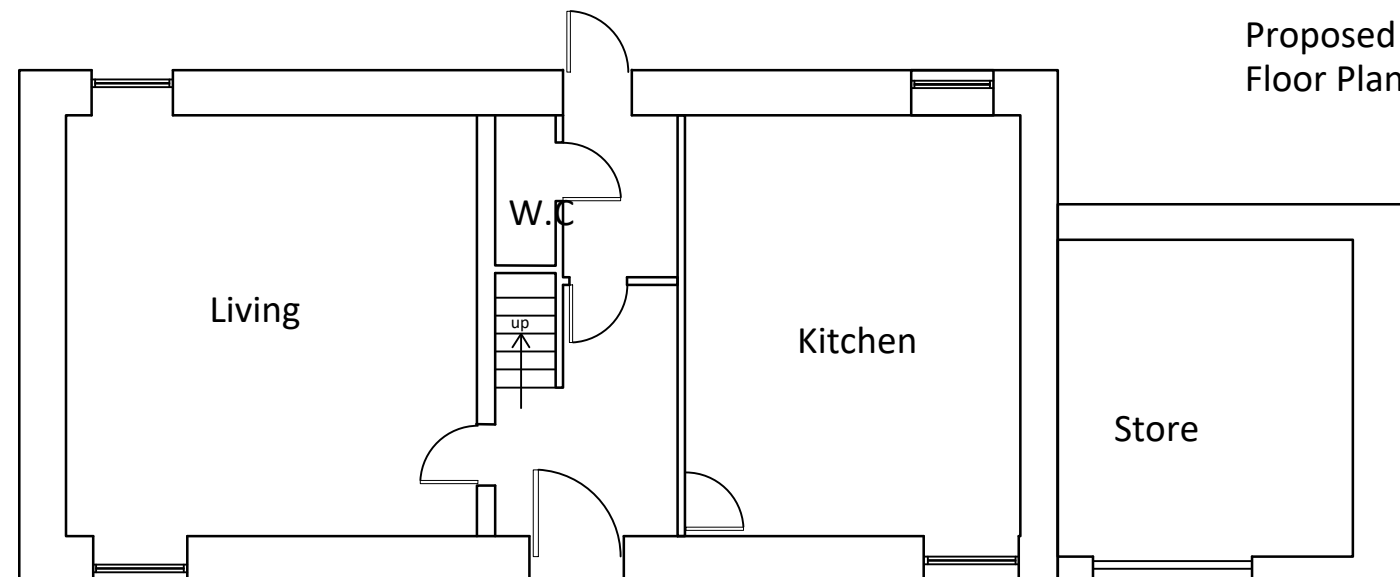


EXISTING GROUND FLOOR PLAN
SCALE 1:100

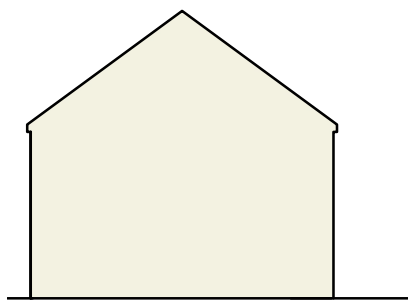


Proposed Garage
Rear Elevation 1:100

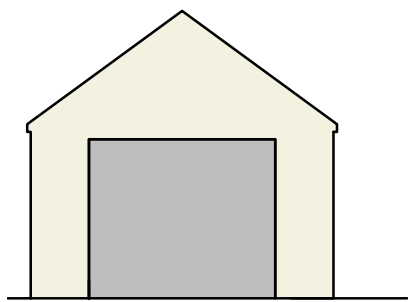


Proposed Garage
Front Elevation 1:100

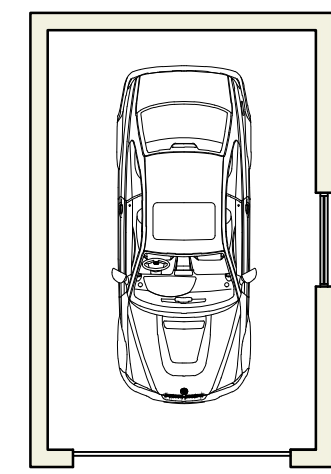

Proposed Garage
Floor Plan 1:100

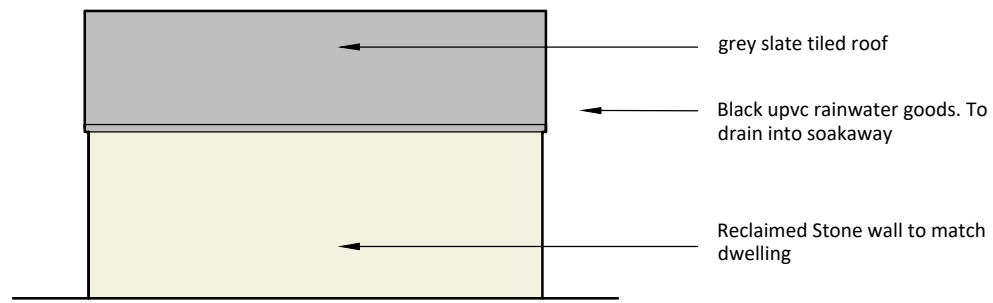

Proposed Garage
Side Elevation 1:100

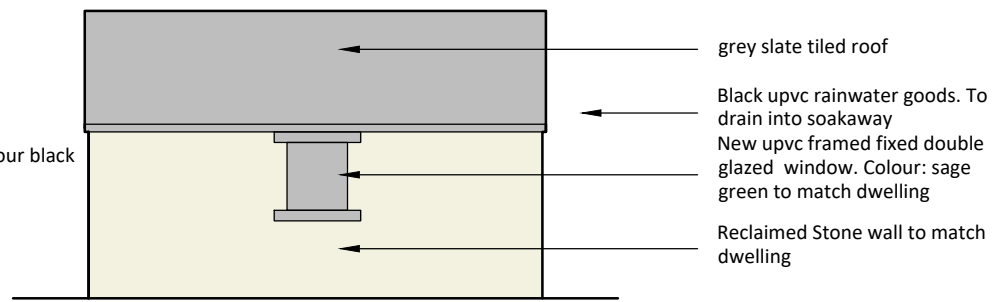

Proposed Garage
Side Elevation 1:100

REV	DATE	DESCRIPTION	DRN	CHKD
ROPERGATE ARCHITECTURE THE OLD POST OFFICE, 20B ROPERGATE, PONTEFRAC T, WF8 1LY Tel: 01977 269100 E-mail: mail@ropergatearchitecture.uk www.ropergatearchitecture.uk				
PROJECT				
THE BARN 1 PILLEY HILL REMODELLING OF EXISTING EXTENSION AND PROPOSED DETACHED GARAGE				
TITLE				
SITE LOCATION & SITE BLOCK PLAN EXIST'G & PRO'D PLANS & ELEVATIONS				
STAGE				
PLANNING				
PROJECT No. 2093		DRAWING No. A(20)001	REV. -	
SCALE 1:1250, 1:100 & 1:50 @ A1		DATE JULY 2026		
DRAWN DM		CHECKED --		