




Front Elevation  
 Plots 13 & 14, 17 & 18  
 See site plan for orientation




Rear Elevation  
 Plots 13 & 14, 17 & 18  
 See site plan for orientation

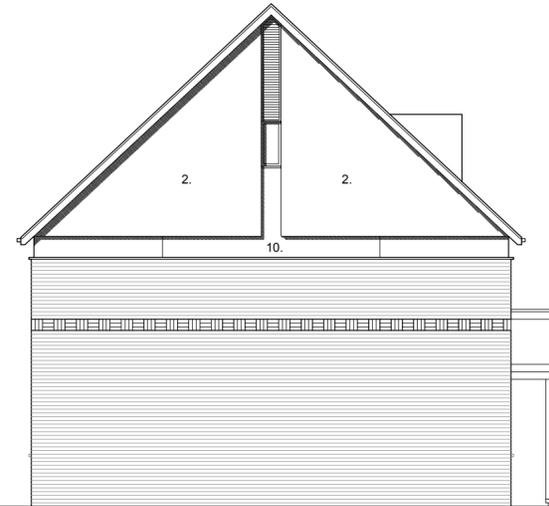


Side Elevation  
 Plots 17  
 See site plan for orientation




Side Elevation  
 Plots 13, 14 & 18  
 See site plan for orientation

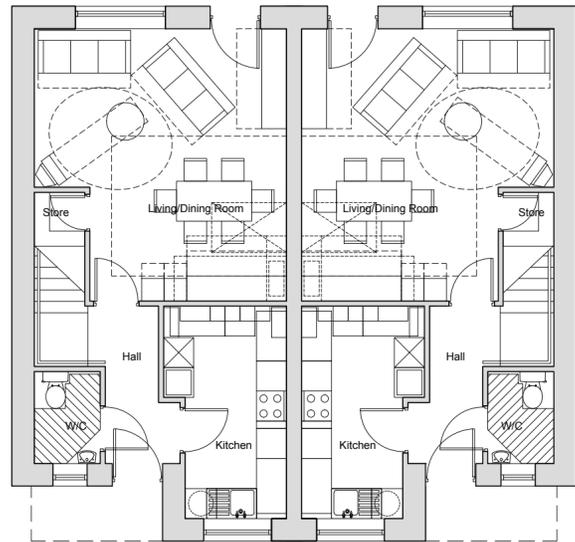


Ground Floor  
 Plot size - 116 m²

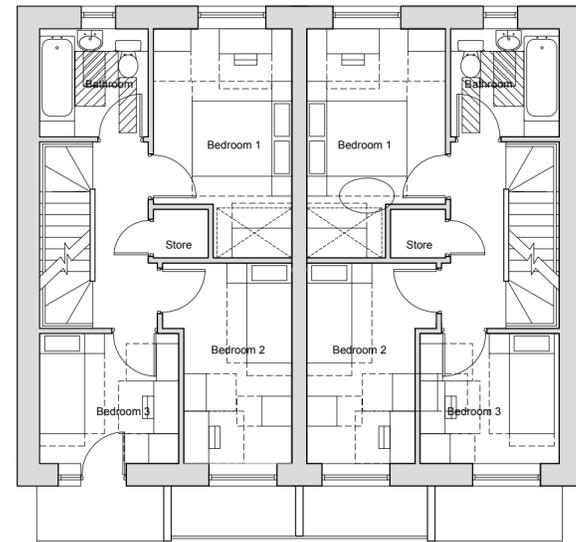

First Floor

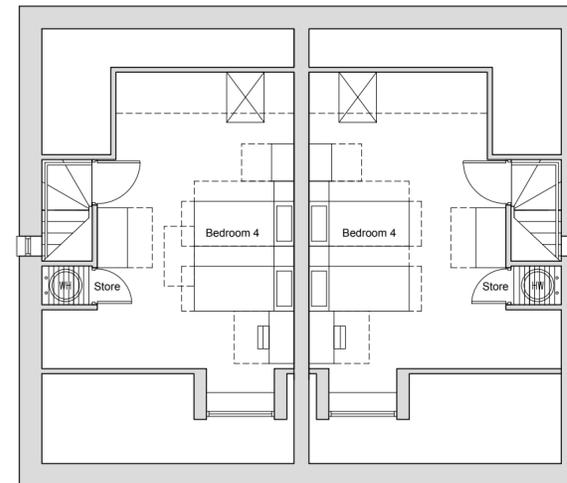


Second Floor

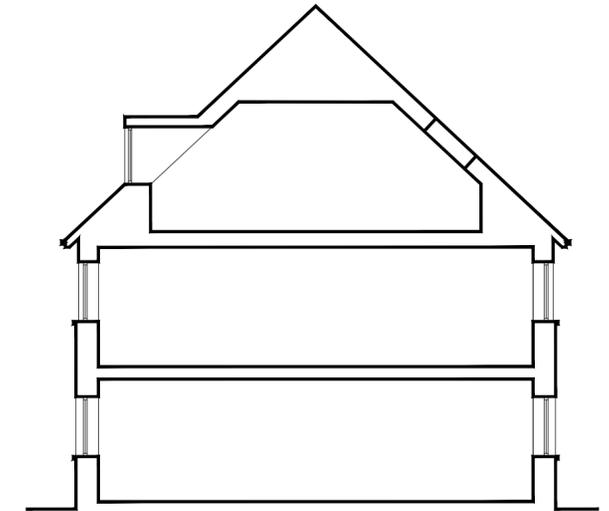

Section

Materials Schedule:

1. Interlocking low profile flat tile (dark grey)
2. Through coloured Render Sto, Weber or similar approved system 'Scraped' smooth finish (blue grey)
3. FL quality through coloured Facing Brickwork (red)
4. Alternating soldier & stack bonded feature band
5. Projecting Oriel window zinc wrapped
6. Double glazed Softwood windows, stained finish from renewable managed European Forests
7. Timber Security door to achive PAS-24 Manse Masterdor or similar approved.
8. Standing Seam Canopy
9. Solar Panels
10. Light grey composite flat panel.
11. Look a like glass panel.

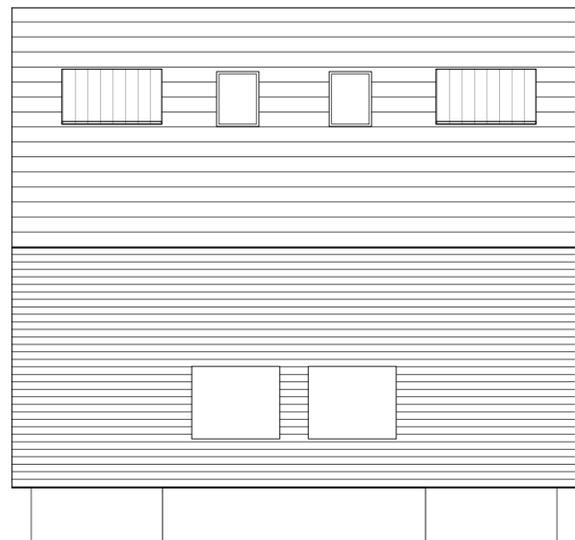

Roof Plan



# 4B6P Unit Plans & Elevations Plots 13 & 14, 17 & 18 Edwins Close, Barnsley Yorkshire Housing

drawing status	
approval	█
construction	█
preliminary	█
record	█
information	█
comment	█
tender	█

Scale 1:100 @ A2  
 Date November 2009  
 Drawn RJJ  
 Dwg No 2121.30.044A

