

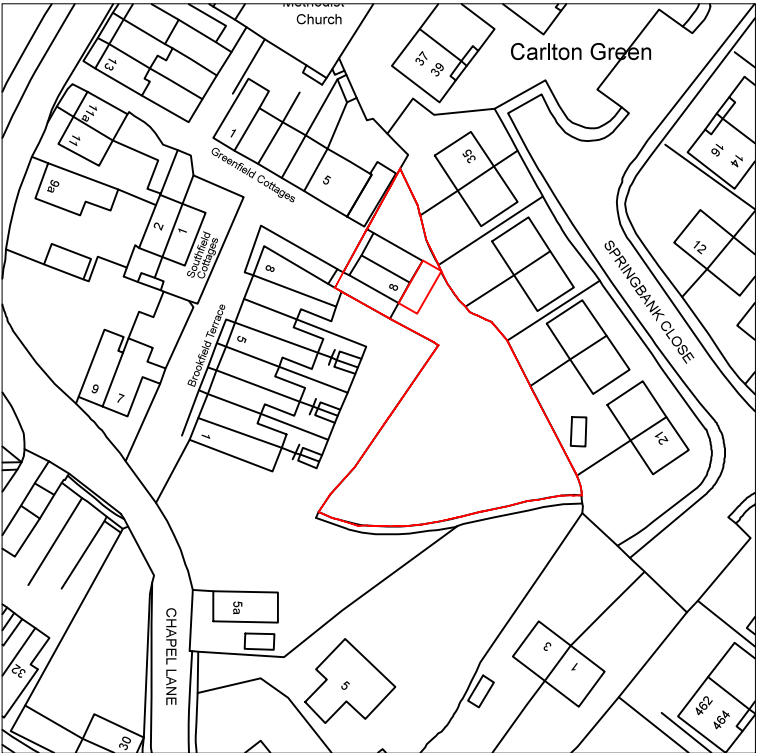
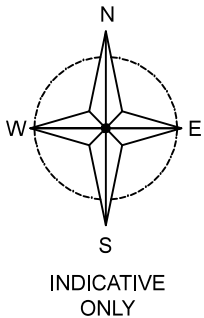


Drawing No.	Rev No.
MMK001 -001	C

 

LOCATION PLAN
SCALE 1:1250 AT A3

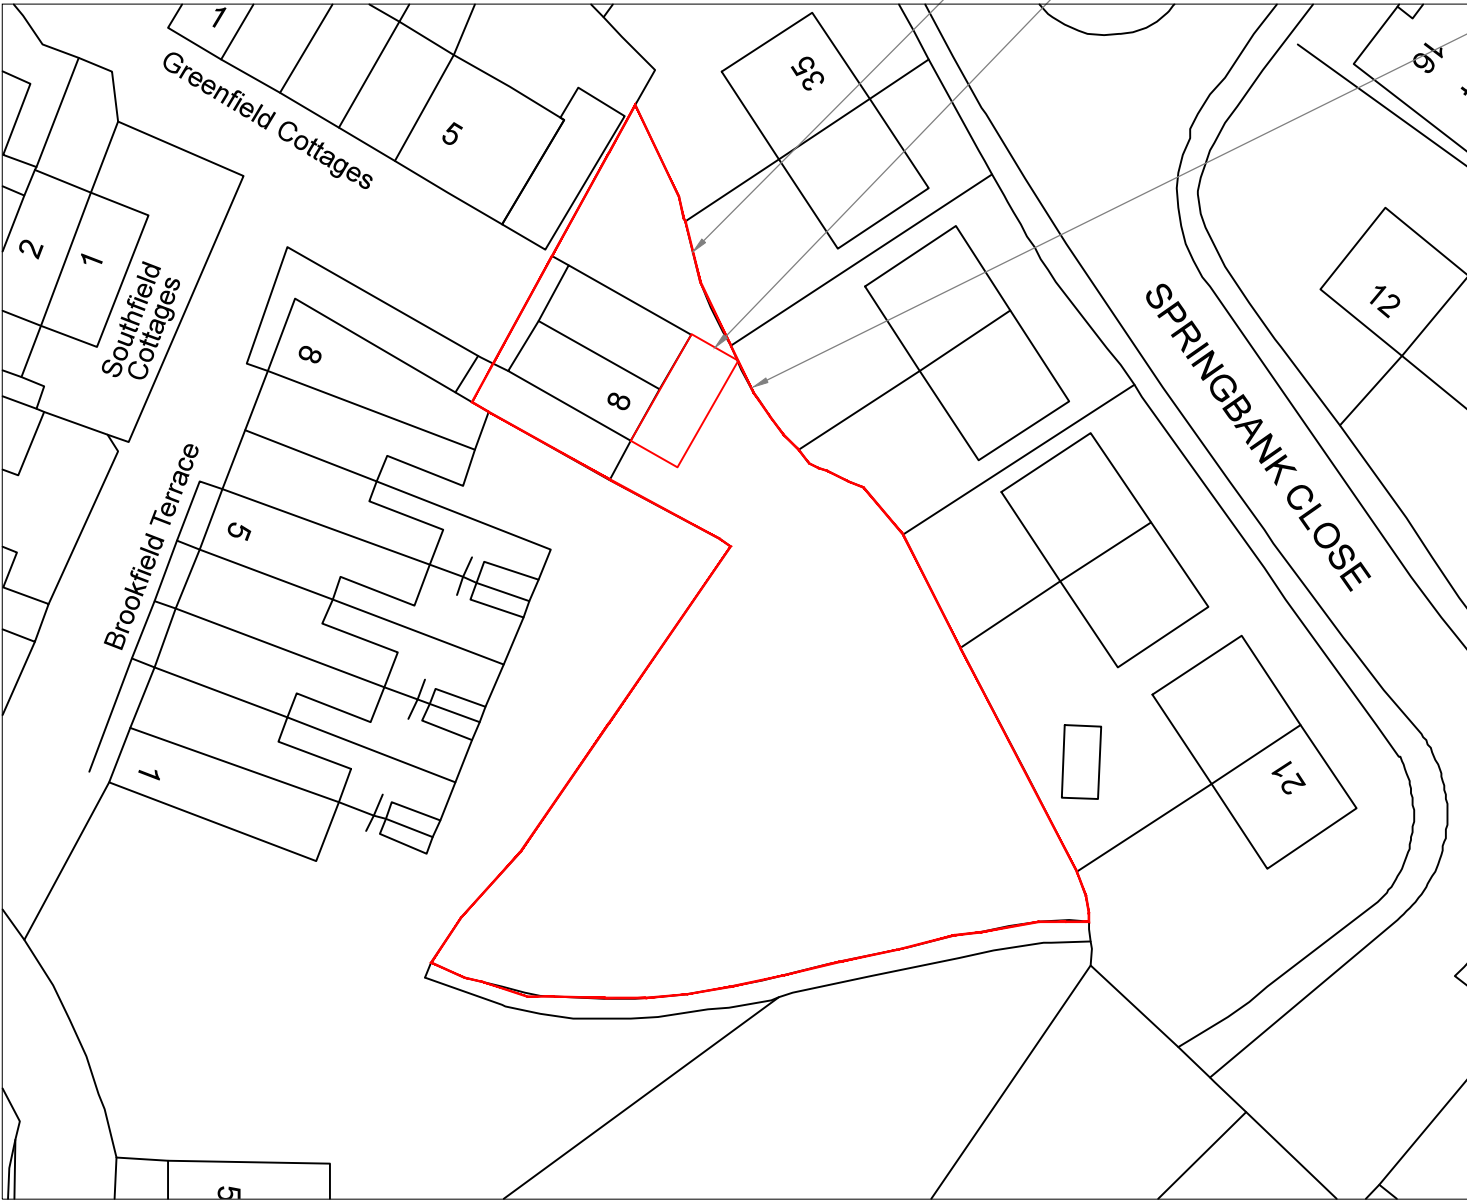

SITE PLAN
SCALE 1:500 AT A3

DO NOT SCALE: Contractor to check all dimensions and report any omissions or errors

NOTES

NEW 2m HIGH TIMBER FENCE TO SCREEN GARDEN

C	Fence note added to site plan	JRB			09/10/23
B	Render colour changed to cream	JRB			20/09/23
A	Part rendered	JRB			13/09/23
Rev	Description	By	Chk	App	Date

JRB DESIGNS Ltd
1 Saville Road
Cudworth
Barnsley
S72 8LT
Tel: 01226 383542
Fax: 01226 380078
Mob: 07970 541192
Email: john@jrbdesigns.co.uk

This drawing is copyright. © jrbdesigns Ltd.

Client
MR. A KING

Drawing Title
SITE PLANS

Address
**8 - 7 GREENFIELD COTTAGE
CARLTON
BARNSELY
S71 3LF**

Project Title:
**PROPOSED TWO STOREY
REAR EXTENSION**

Purpose of Issue:
PLANNING

Drawing Status
FIRST ISSUE

Scale at A3 AS SHOWN	Drawn By JRB	Date 07/08/2023
Checked By	Date 07/08/2023	Approved By Date 07/08/2023
Project No. MMK001	Drawing No. 001	Revision C

APPROVAL ☒ INFORMATION ☐ TENDER ☐ CONTRACT ☐ CONSTRUCTION ☐