




Planning Application Boundary

Other land in Applicant's Ownership

Site Plan - 1:2500

INSET A - Scale 1:500

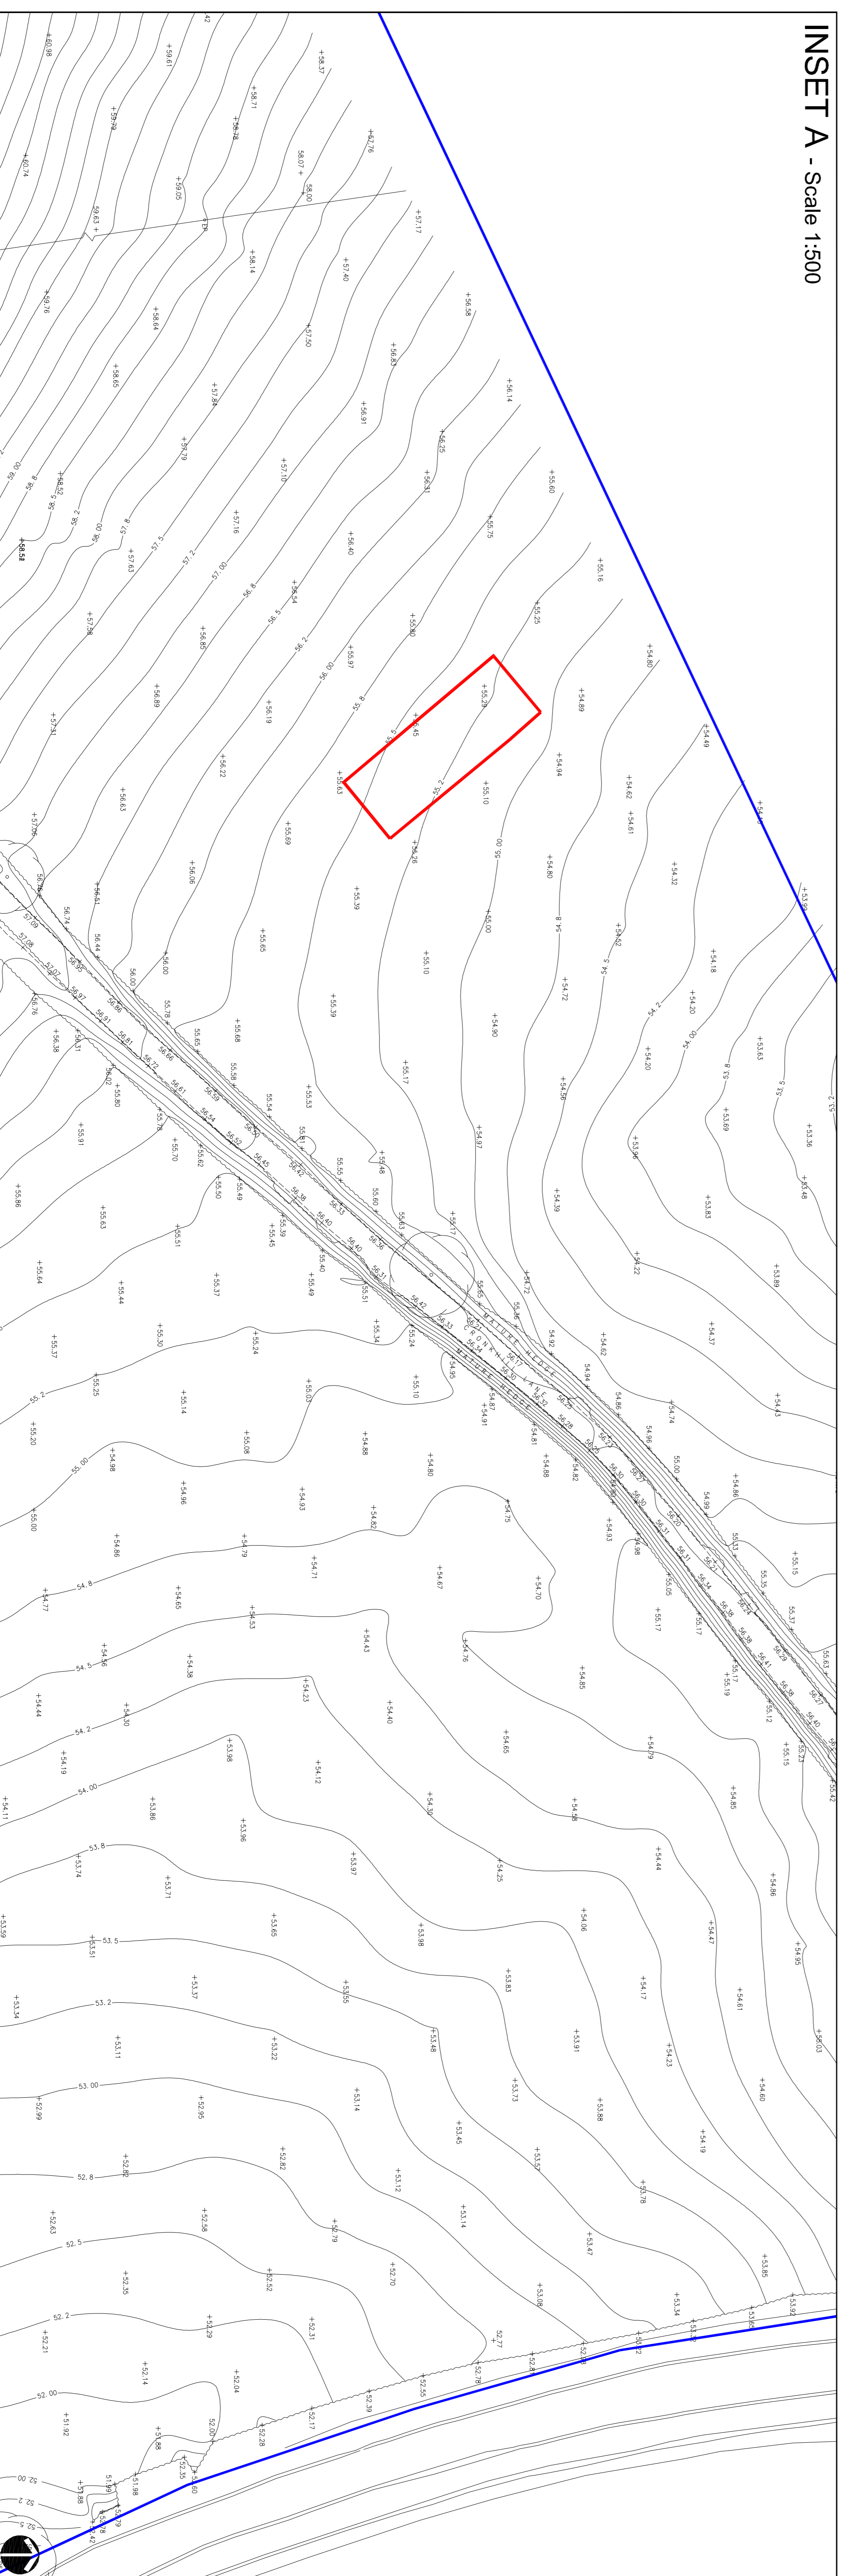

REV	DESCRIPTION	DATE	REV	DESCRIPTION	DATE
P01	Preparation	11.05.10			
	Preliminary Issue				

	<b>Other Risk</b> CDW/ Reference:
<b>PROJECT</b> Barnsley BSF - Carlton	<b>DRAWN</b> CHD <b>CHECKED</b> SLL <b>DATE</b> 20.05.10
<b>DRAWING TITLE</b> Existing topographical survey/ in location of proposed Energy Centre	<b>SCALE (A1)</b> DH <b>DATE</b> 20.05.10
<b>DRAWING NO.</b> BPH4_CAR AMP_DR_94_BW_LL_15	<b>DATE</b> 20.05.10 <b>SCALE (A1)</b> DH <b>DATE</b> 20.05.10
<b>DRAWING NO.</b> AS SHOWN	<b>DATE</b> 20.05.10 <b>SCALE (A1)</b> DH <b>DATE</b> 20.05.10
Anthony Walker and Partners Limited 10 Summerville Terrace Newcastle upon Tyne NE4 6EB Tel: 0191 233 0188 Fax: 0191 281 1527 Email: info@awpartnership.co.uk www.awpartnership.co.uk	Newcastle upon Tyne NE4 6EB www.awpartnership.co.uk