


Proposed front elevation
1:50

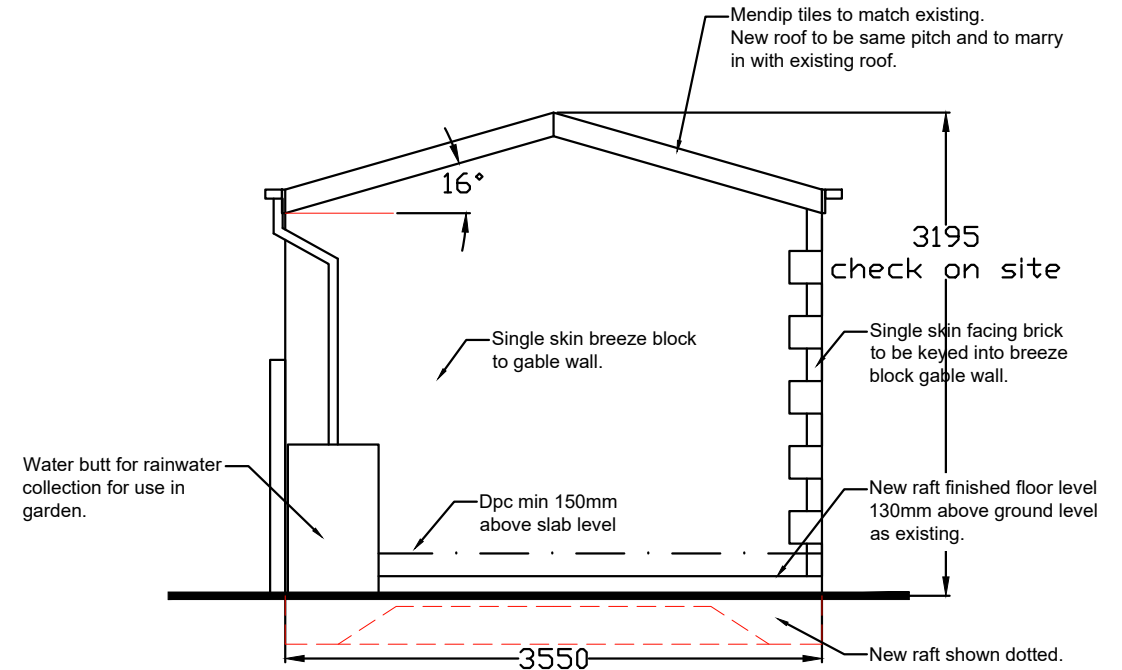

Proposed rear elevation
1:50

0 500 1000 1500 2000 2500mm
SCALE 1:50

Revisions	A.	---
This drawing is for planning permission only and is not a construction drawing.		
Drawing Title	PROPOSED-ELEVATIONS	
Job No. - Dwg No.	PS/2026/5	-
Client:	Mr P Standing 20 Regents Crescent SMITHIES BARNESLEY S71 3TS	
Scale:	1:50	

