
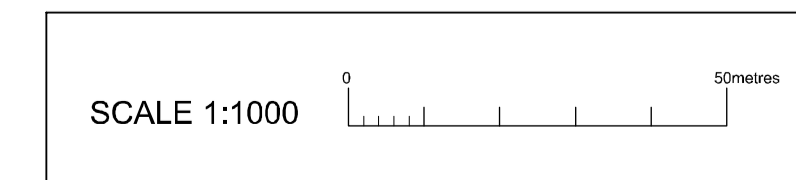


Adjoining site in ownership of applicant edged in blue
 Application Site Edged in Red
 Proposed 2no. enclosures hatched pink

Site Location Plan scale 1:1000

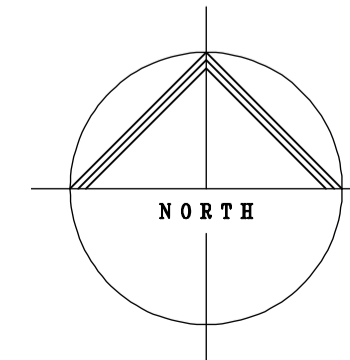

ARCHITECTS • PLANNERS • INTERIOR DESIGNERS • PROJECT MANAGERS • QUANTITY SURVEYORS
 THE ARMOURY 17 HIGH STREET KINVER WEST MIDLANDS DY7 8HG Email: mail@marsh-associates.org Tel: 01384 874830 Fax: 01384 873798

<p>The copyright of this drawing is vested in the architect and must not be copied or reproduced without his written consent. Figured dimensions only to be taken from this drawing. All contractors must visit the site and be responsible for taking and checking all dimensions relative to this work.</p>		<p>Client M & O BUILDING CONTRACTORS LIMITED BARNSELY HOSPITAL NHS FOUNDATION TRUST</p>	
<p>Revisions</p>		<p>Job PROPOSED INSTALLATION OF 2NO. COMPRESSORS & GRP ENCLOSURES ON EXISTING FLAT ROOF AT BARNSELY DISTRICT GENERAL HOSPITAL GAWBER ROAD OLD TOWN BARNSELY S75 2EP</p>	
<p>Drawing Title EXISTING PART ROOF PLAN & NORTH EAST ELEVATION PLANNING APPLICATION DRAWING</p>		<p>Drawing No. 903</p>	
<p>Drawn by HS</p>	<p>Date August 2019</p>	<p>Scale As Shown @A0</p>	<p>Job No. 903</p>
			<p>Drawing No. 1</p>