

Notes:

Planning drawings, not to be used for construction or building regulation purposes
FOR FURTHER DETAIL REFER TO THE STRUCTURAL REPORT

Revision: --

Revision List:




Project Name: The Barns, Bank House Farm, Silkstone


Drawing Title: Barn A - Plans - Existing

Drawing Number: 1022/TP/004


Scale: 1:100@A3

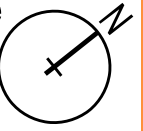

Date: Apr 10

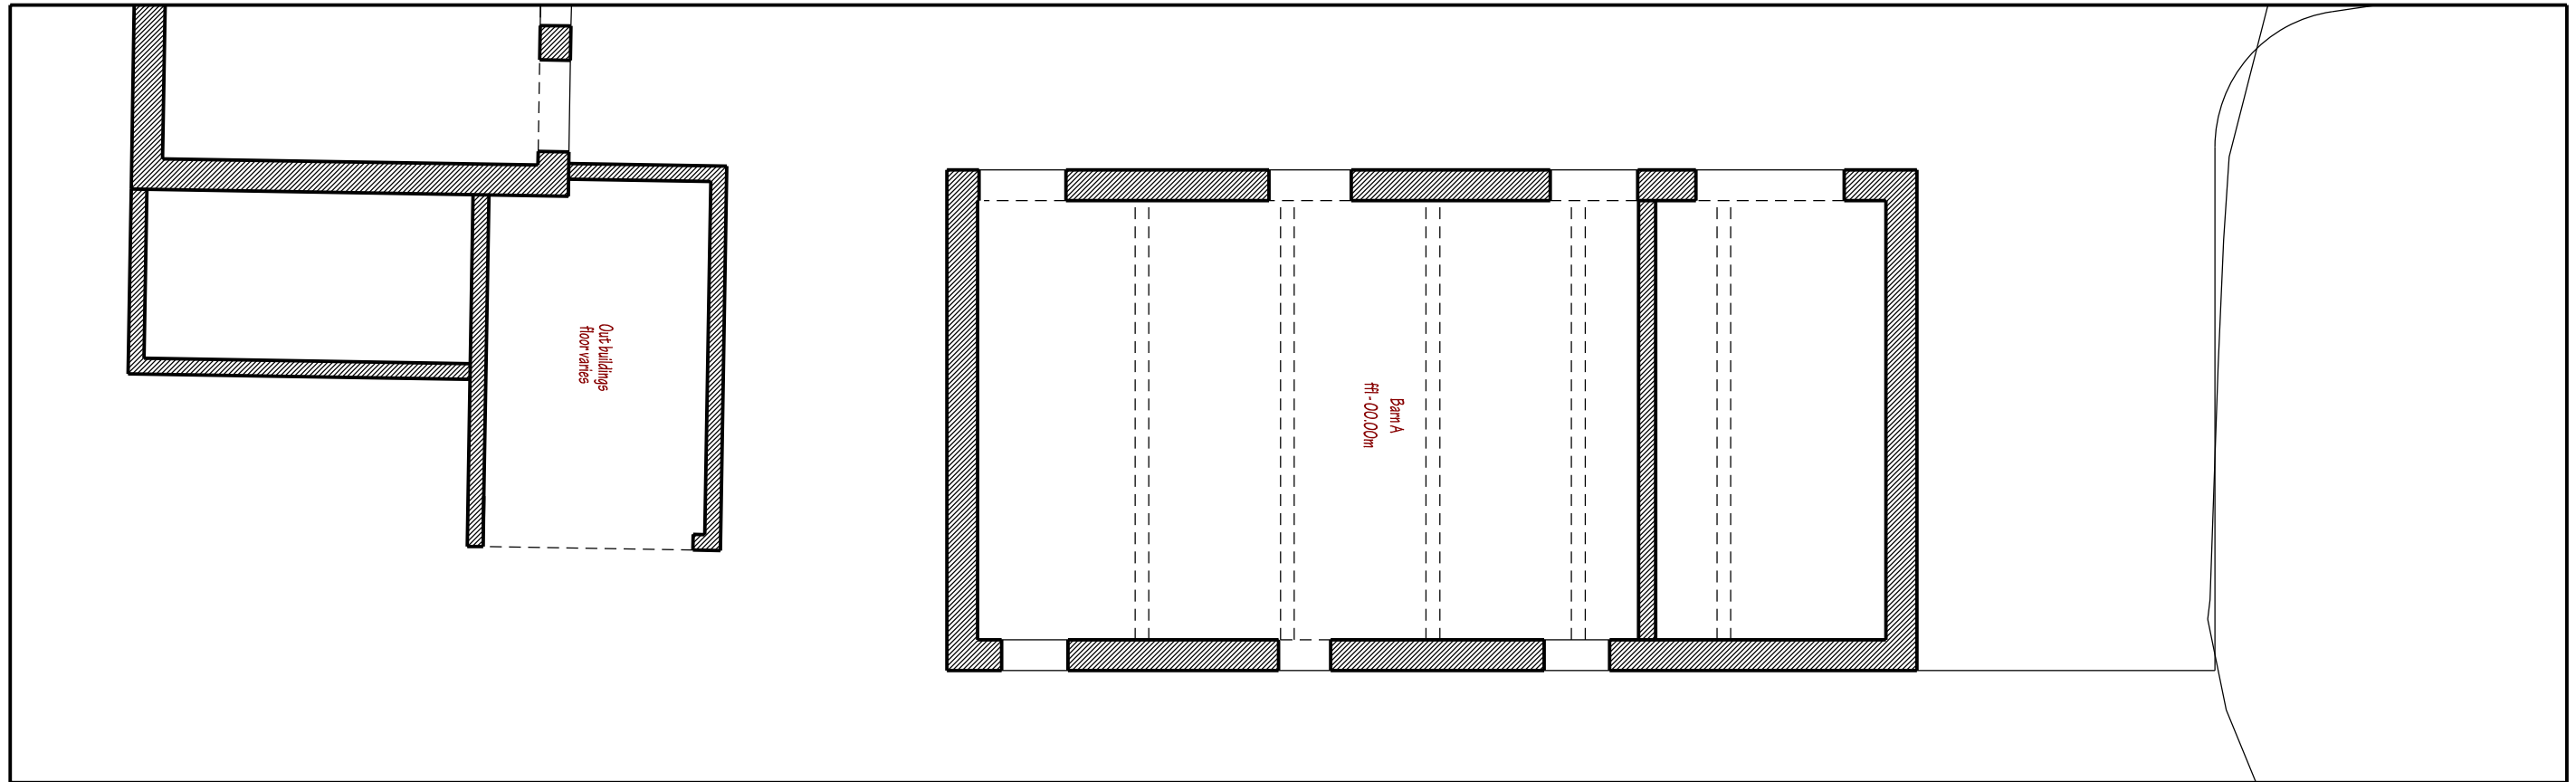

Ground Floor Plan - Existing

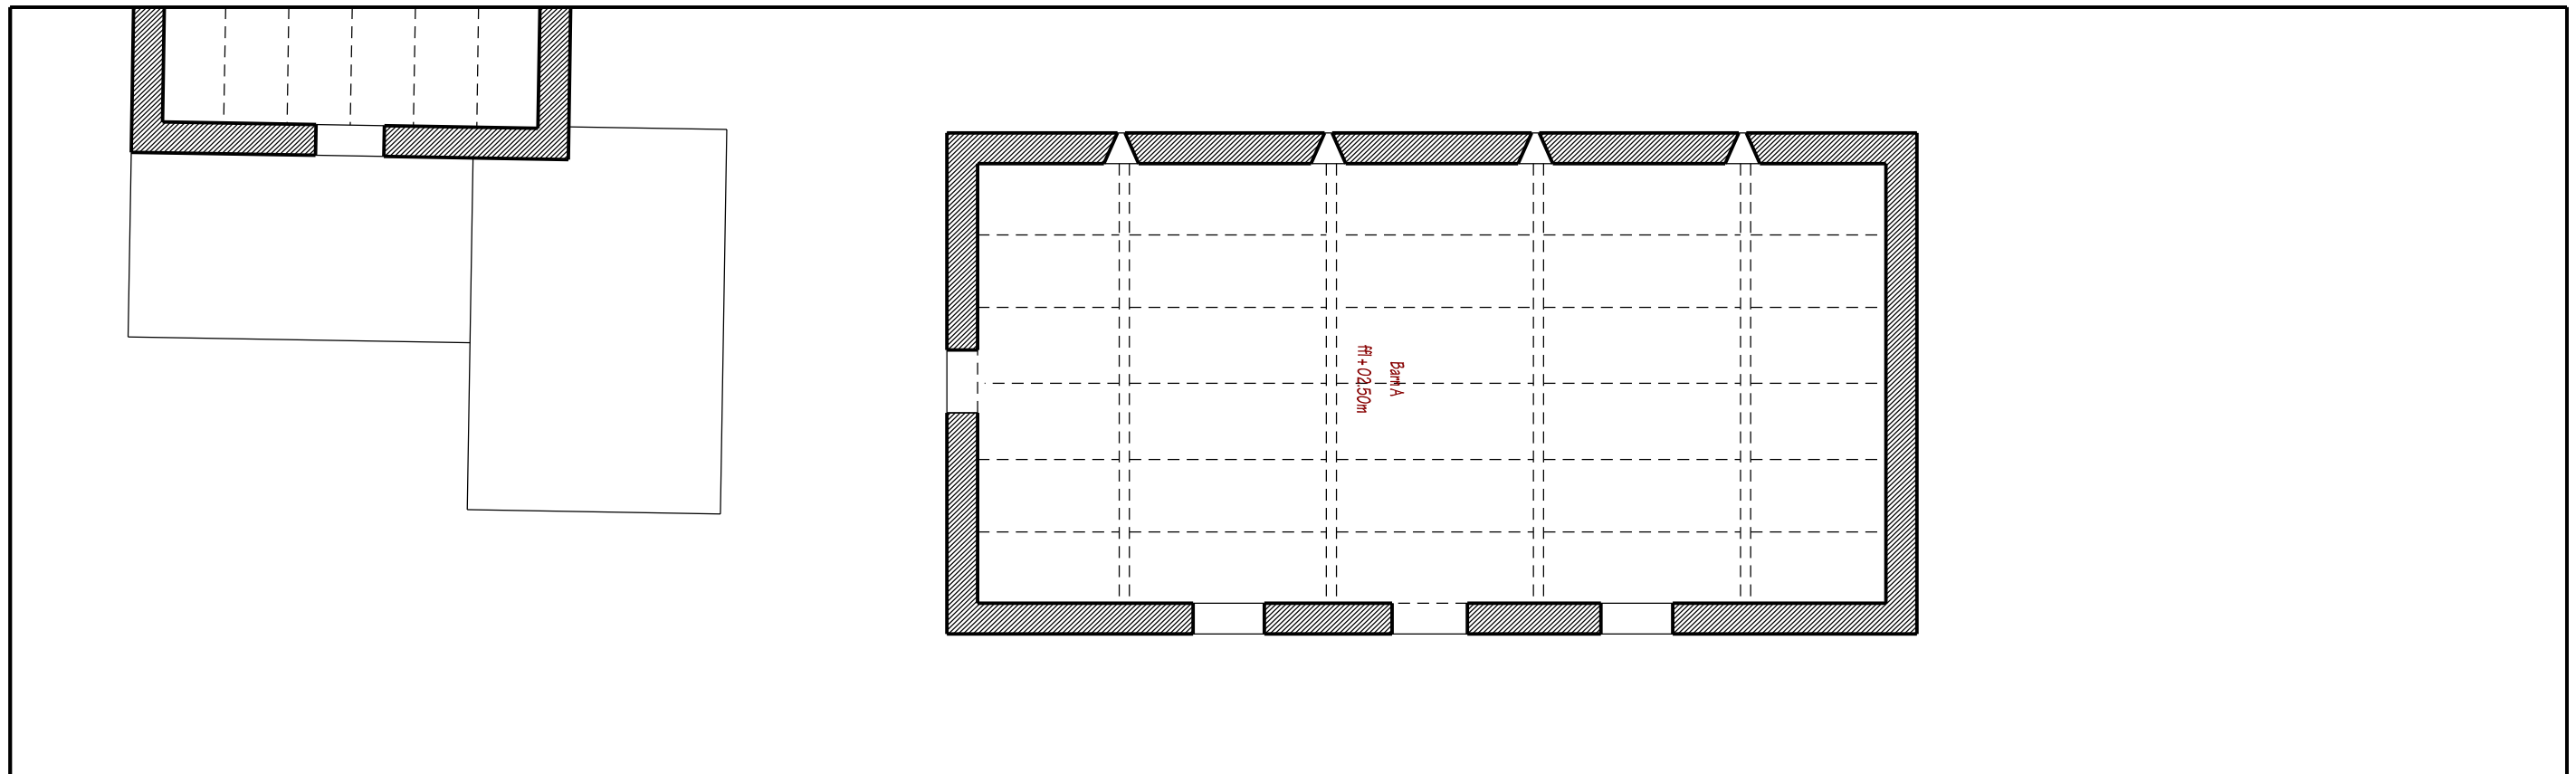

First Floor Plan - Existing