



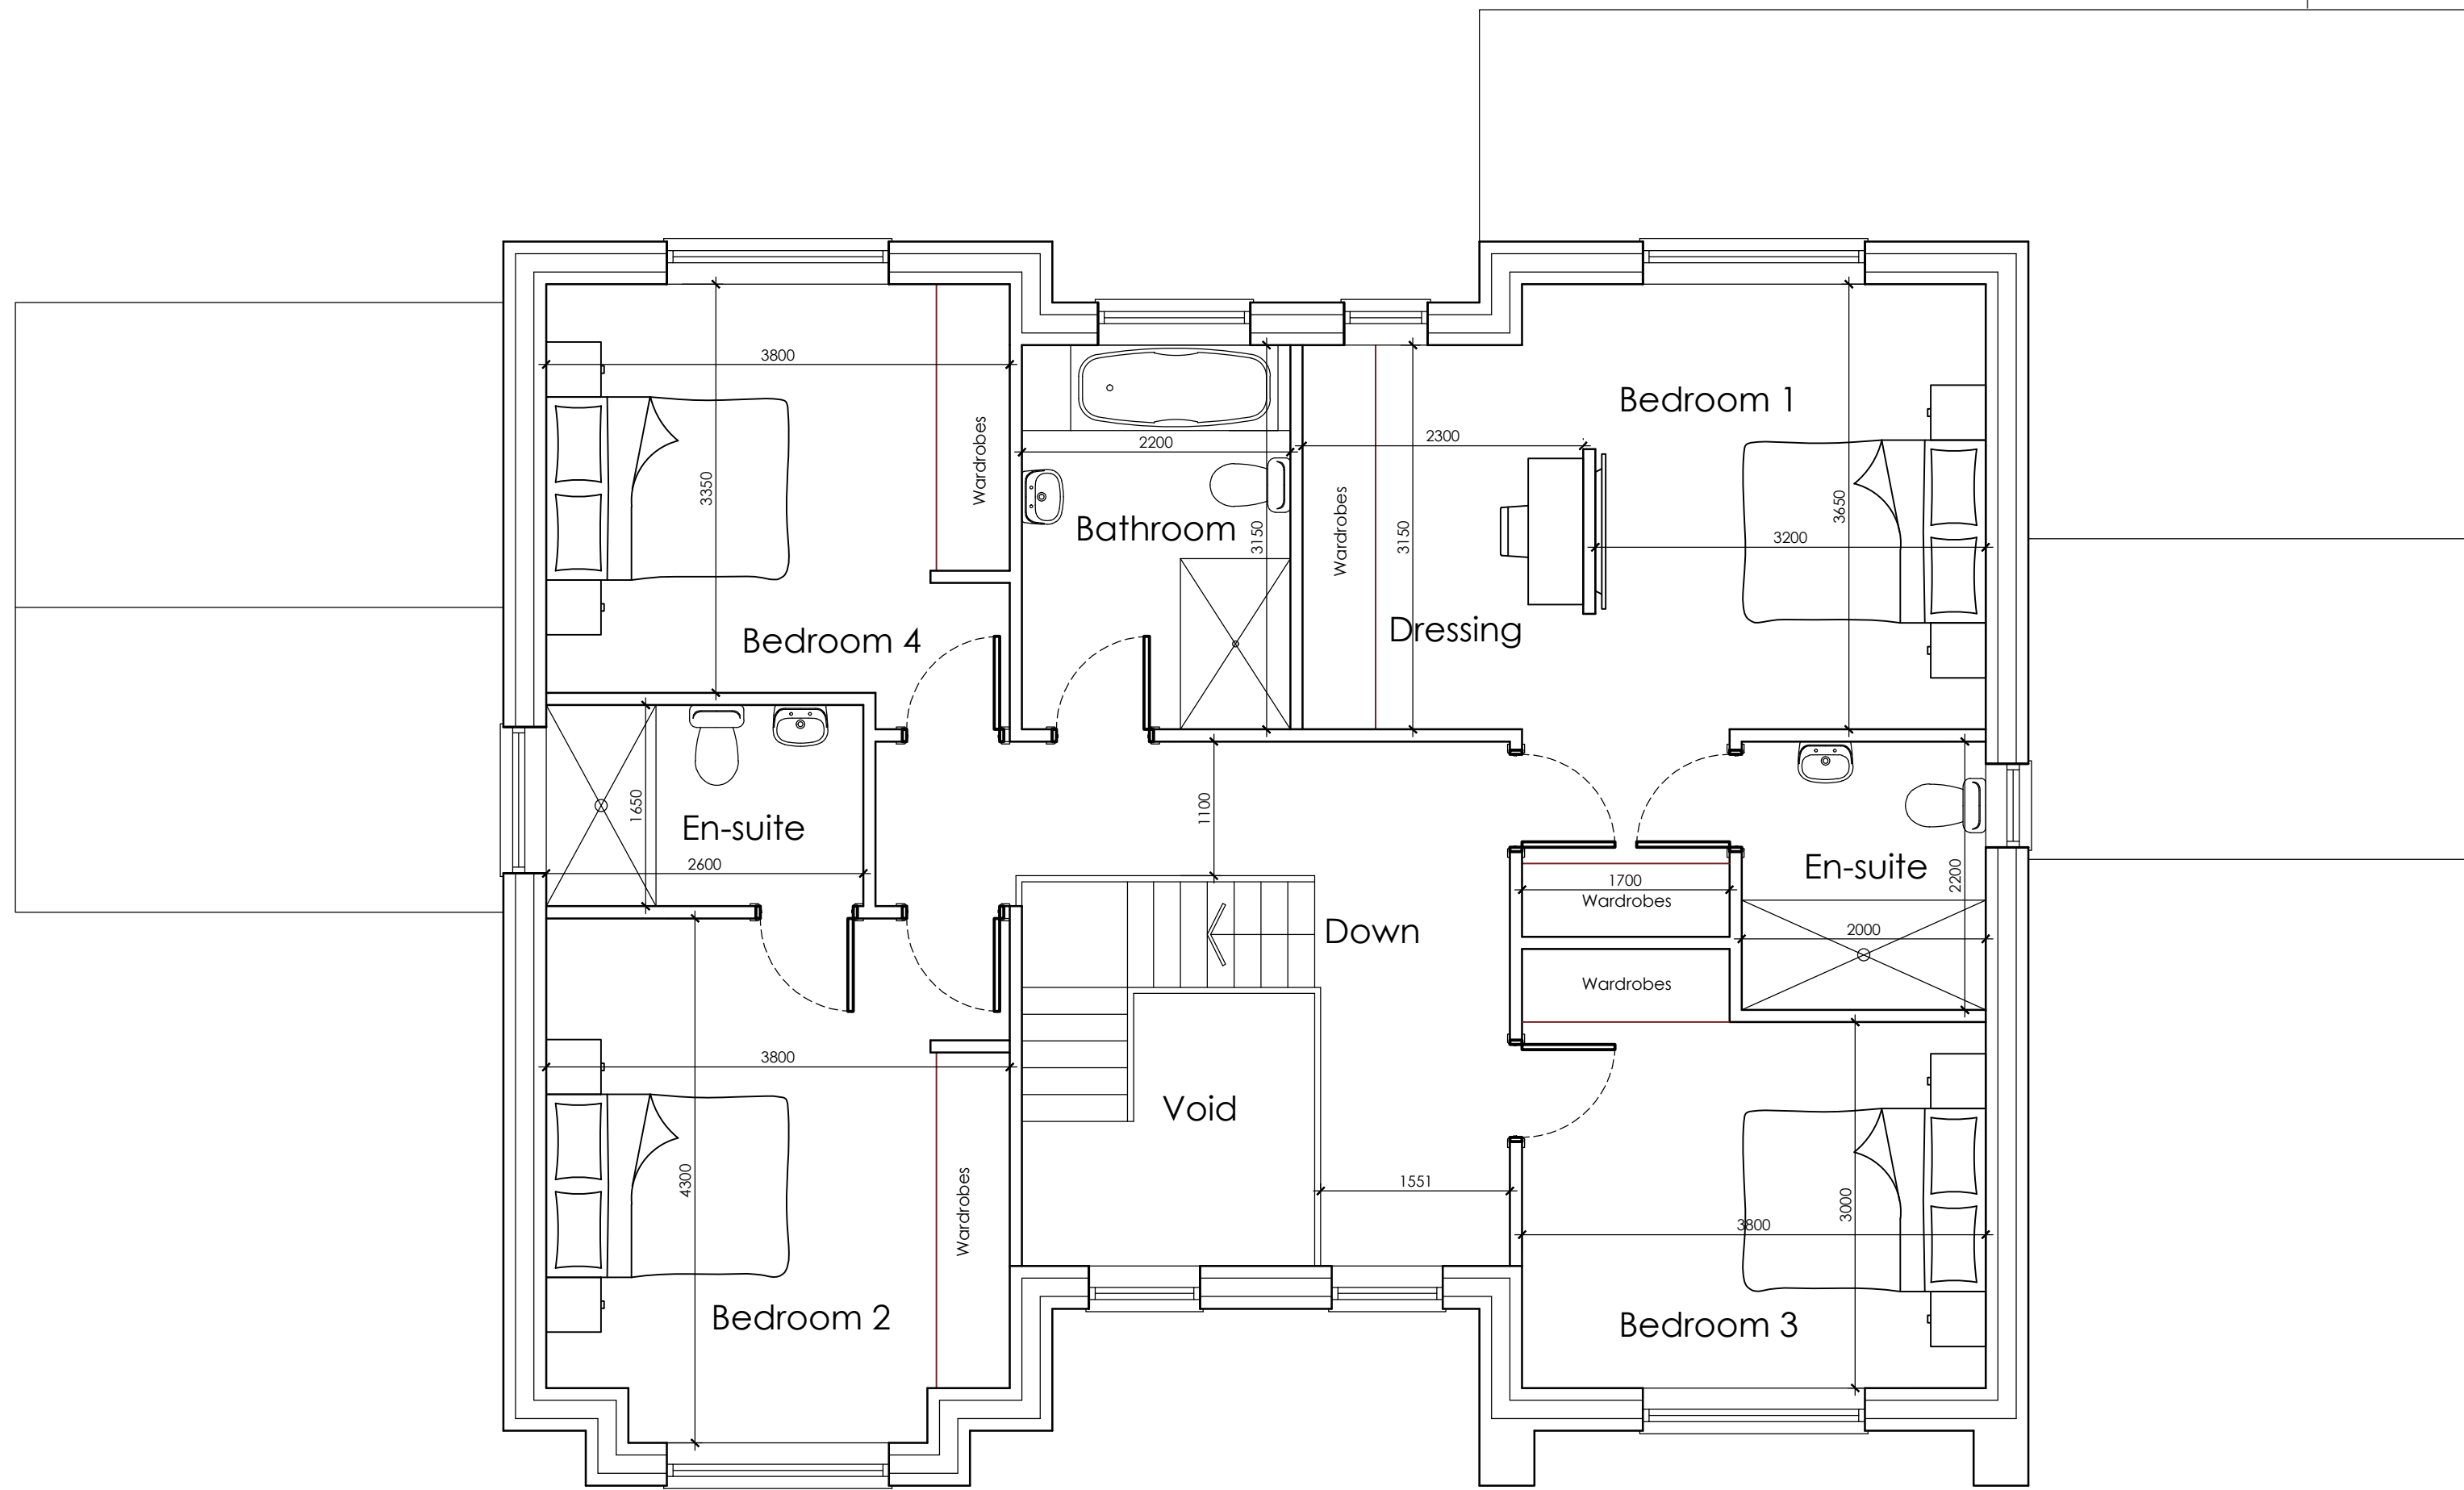


PROPOSED FIRST FLOOR PLAN
SCALE 1:50

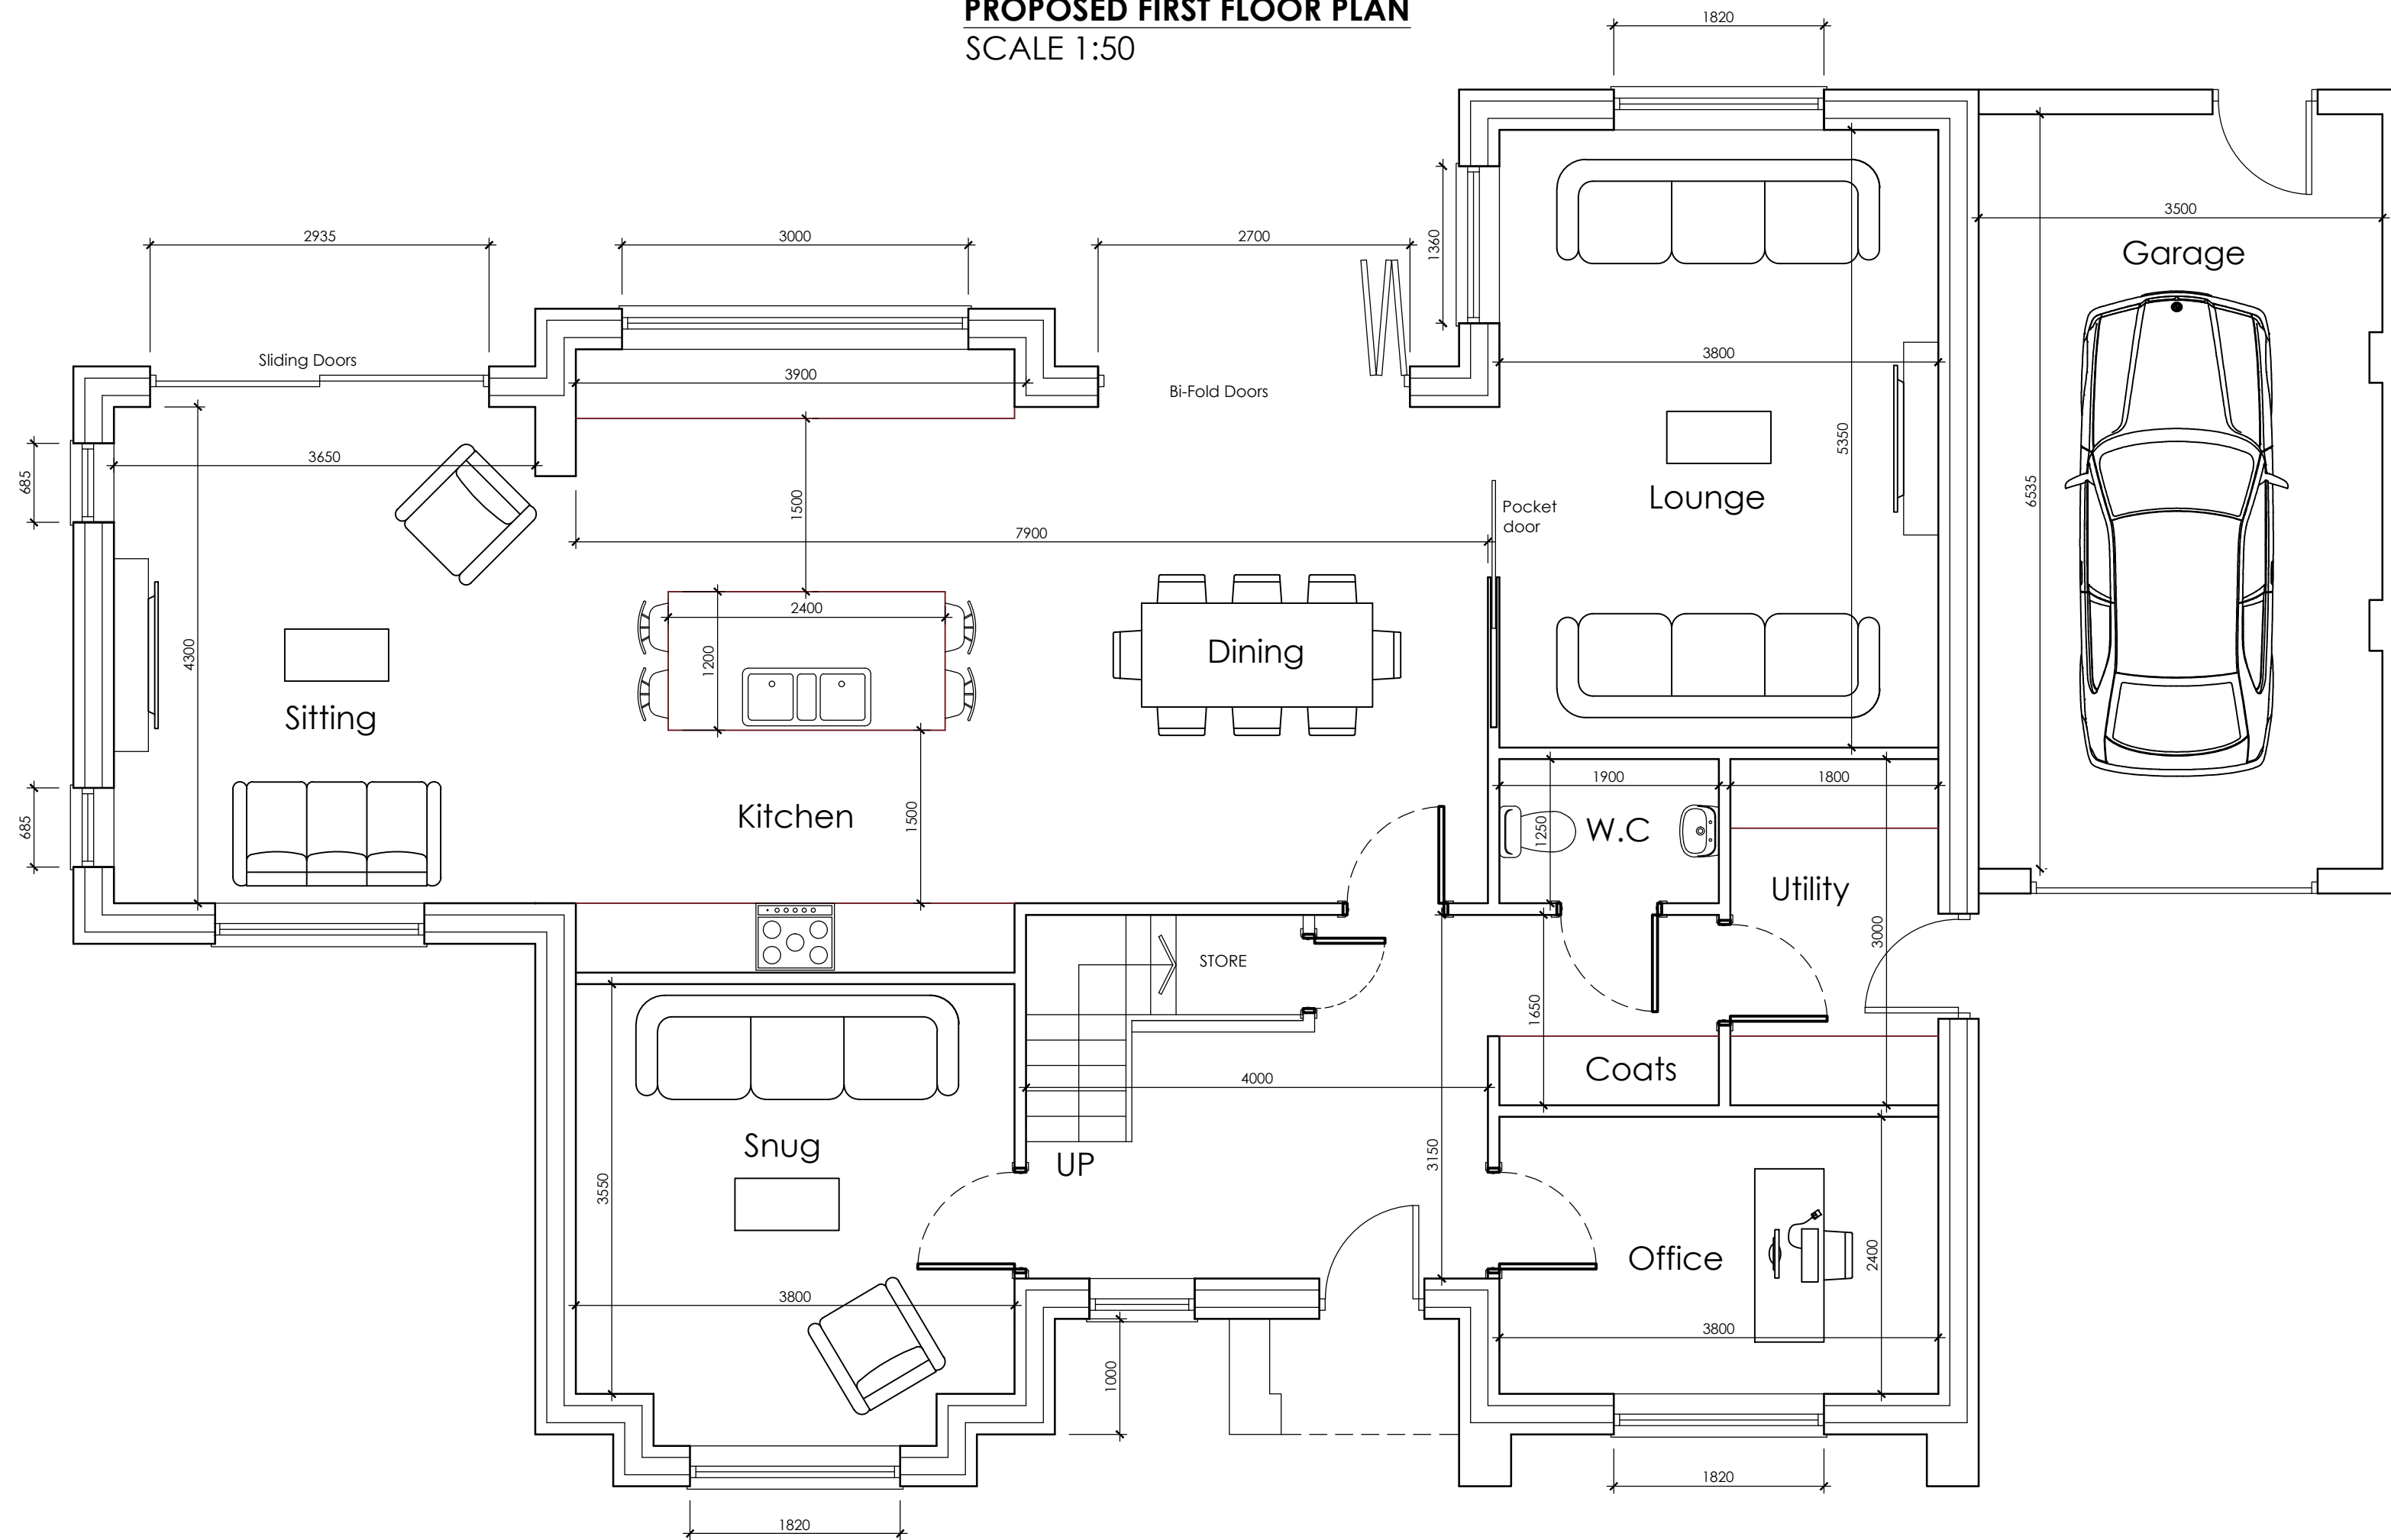


PROPOSED GROUND FLOOR PLAN
SCALE 1:50



PROPOSED FRONT ELEVATION
SCALE 1:100

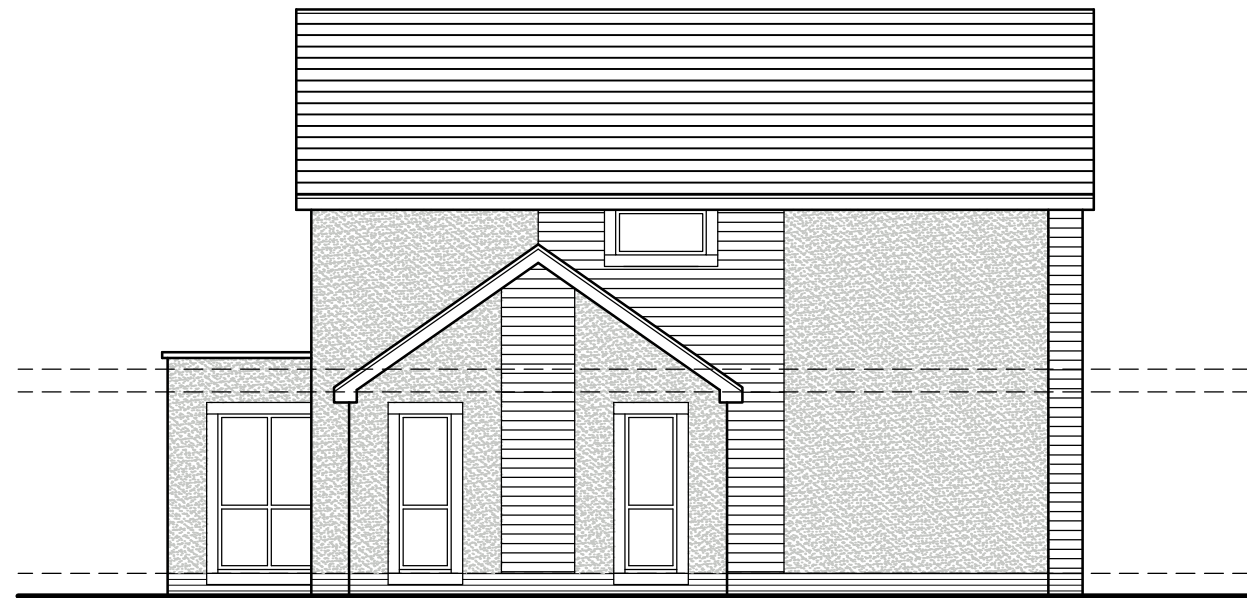

PROPOSED SIDE ELEVATION
SCALE 1:100

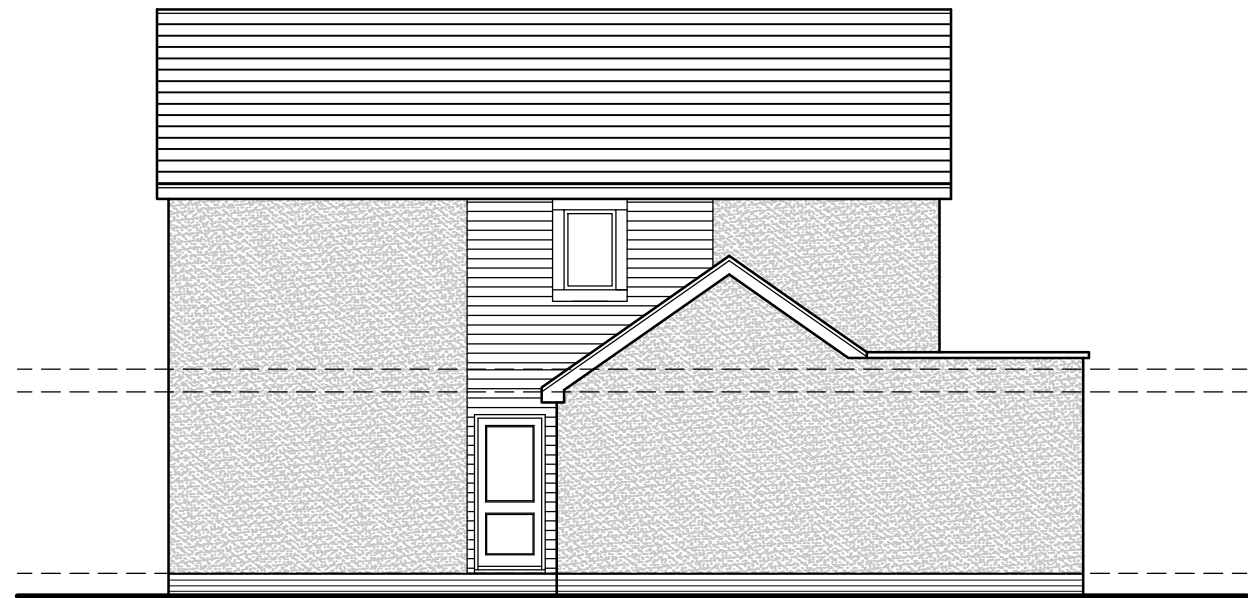

PROPOSED SIDE ELEVATION
SCALE 1:100



PROPOSED REAR ELEVATION
SCALE 1:100



INDICATIVE STREET SCENE
SCALE 1:200

 White Agus PARTNERSHIP			OFFICE ONE, 34 VICTORIA ROAD, BARNSELEY, S70 2BU			Phone: 01226 208482		
ARCHITECTURAL SERVICES						Email: info@whiteaguspartnership.co.uk Web: www.whiteaguspartnership.co.uk		
Project. PROPOSED DWELLING LAND ADJ 152 BARUGH LANE, BARNSELEY, S75 1LL				Client. MR DAVID REED				
Drawing Title. PLANS & ELEVATIONS				Date. MARCH 2024		Scale. 1:50 & 1:100 @ A1		
				Ref. 22-056		Dwg. No. 03		
				Rev. C				
Date				Suffix		Description		
01/05/2024				A		REVISED TO CLIENTS REQUIREMENTS		
09/11/2024				B		REVISED FOR PLANNING		
11/11/2024				C		REVISED FOR PLANNING		