




Revision		Date	Drawn	Checked
A	Pre-Planning Sumision	22/05/23	VK	JH
B	Additional Dimensions	31/05/23	VK	JH
C	Revised Garage	14/09/23	VK	JH
D	Trees added to Site Plan	13/10/23	TH	JH
E	Revised Garage	16/10/23	TH	JH
F	Garage removed following planners comments	20/02/24	TPH	JH
G	Boundary treatment updated	21/02/24	TPH	JH
H	Timber fence detail updated	04/03/24	TPH	JH

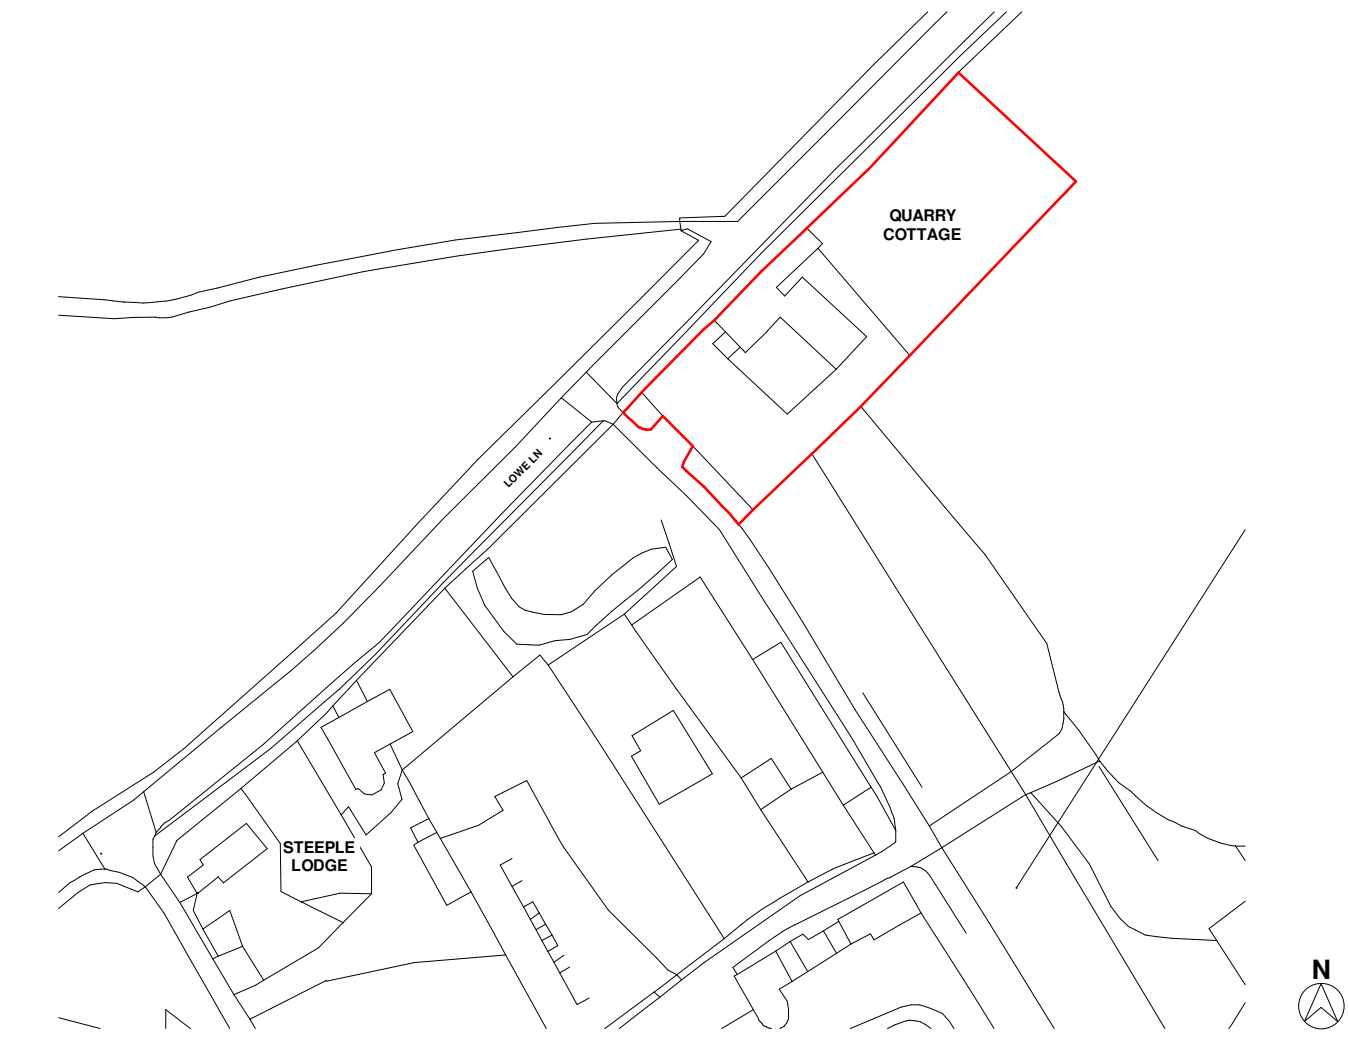

Site Location Plan

1 : 1250


Graphical Scale 1:1250

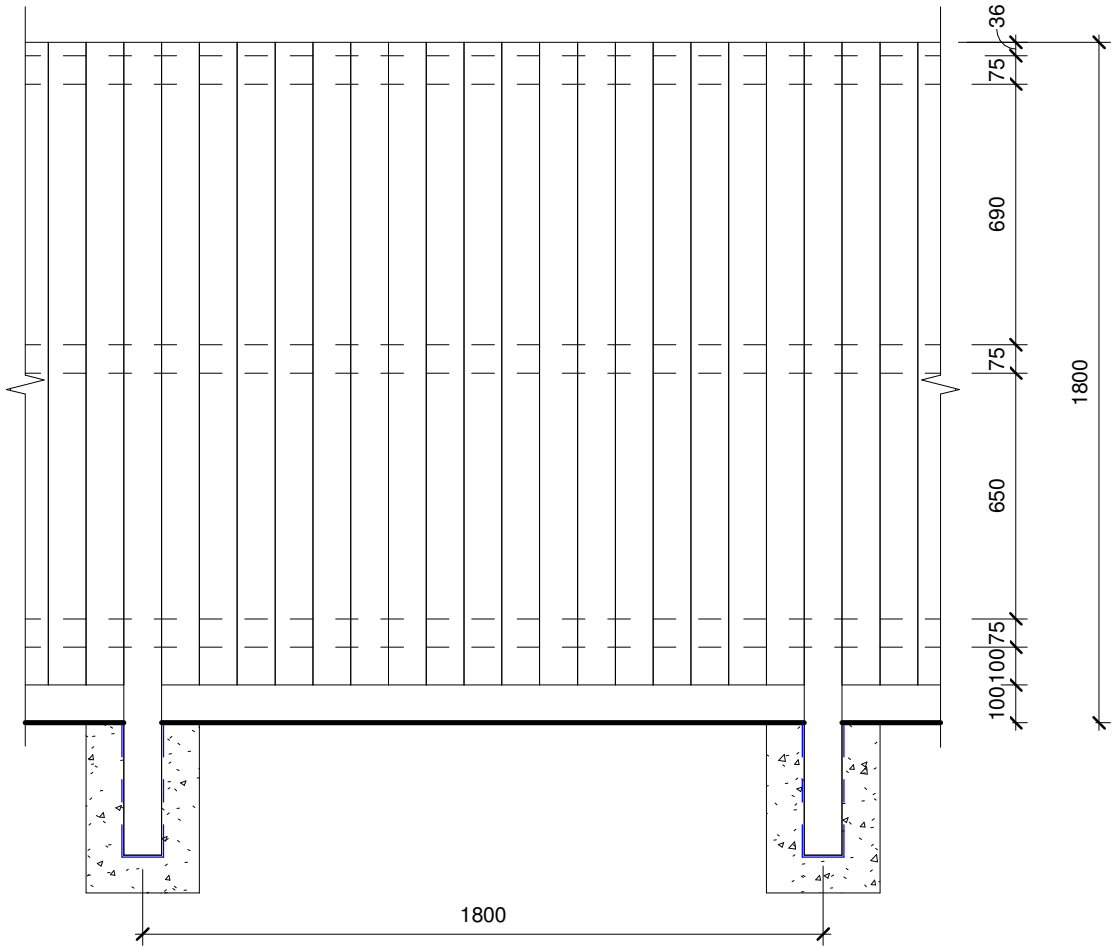 

Close Boarded Timber Fence

1 : 20

Graphical Scale 1:20

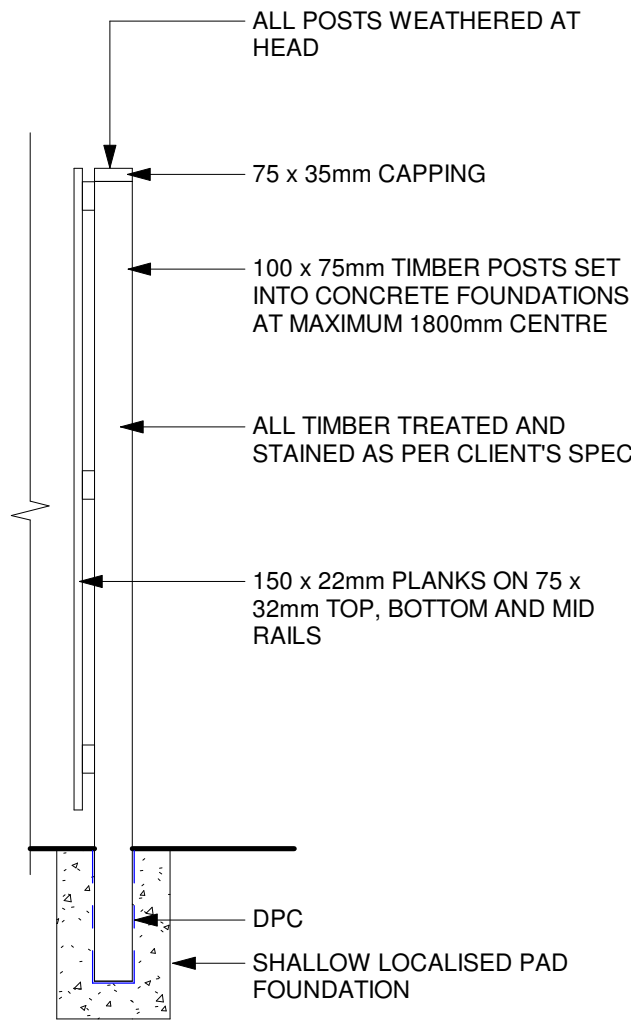


Site Plan

1 : 200

Graphical Scale 1:200



**CODA
Bespoke**

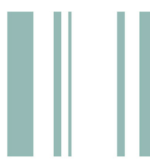

CODA Studios Ltd, Sellers Wheel, 151 Arundel St, Sheffield, S1 2NU.
T: 0114 279 4931 E: information@codastudios.co.uk

Client	Spencer Smith		
Project	Quarry Cottage		
Drawn	Checked	Date	Scale @ A1
VK	JH	22/05/23	As indicated

Title	Site and Location Plan		
Suitability Code	Purpose for issue		
	Concept		

Drawing No	3213 - CDA - XX - ST - DR - A - 0500			H
Project	Originator	Volume	Level	Role
				Number
				Revision