




# INFORMATION



BETH@EGESHAW.CO.UK

Rev	Revision Details	Drawn	Date
P1	Planning Issue	XX	07.04.26

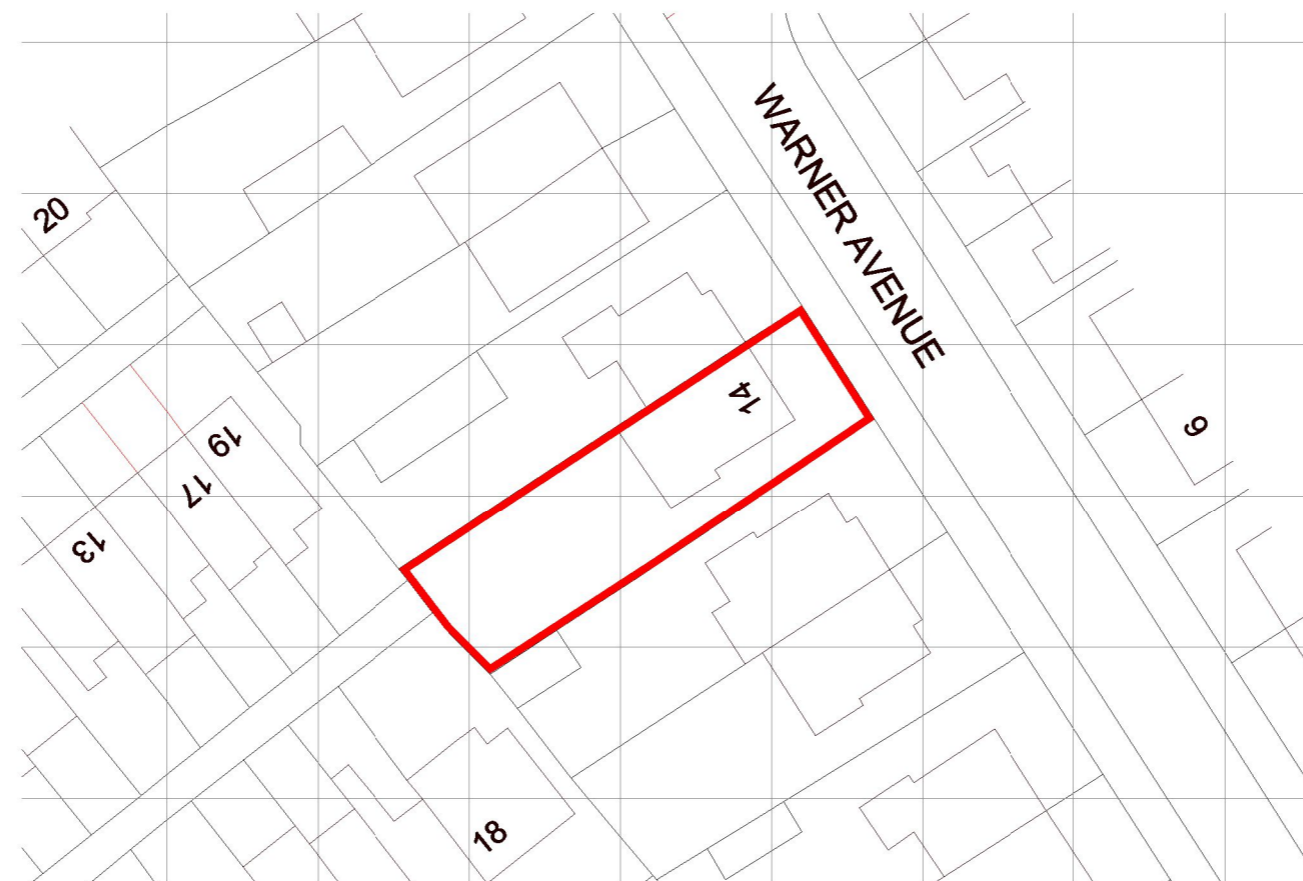


**1 Existing Site Plan**  
1 : 500




**2 Existing Location Plan**  
1 : 1000

0m 20m 40m 60m 80m

 

VISUAL SCALE 1:1000 @ A3

0m 10m 20m 30m 40m

 

VISUAL SCALE 1:500 @ A3

This drawing is not to be copied, reproduced or re-distributed either in whole or in part without the prior written permission of the originator.

The originator shall have no responsibility for any liability, loss, cost, damage or expense arising from or relating to any use of this document other than for its intended purpose on this project.

All dimensions are to be checked on site by the contractor prior to proceeding with any work. This drawing shall not be scaled to ascertain any dimensions, work to figured dimensions only.

When this drawing is issued, it is an uncontrolled version issued for information only, to enable the recipient to prepare their own documents/ drawings for which they are solely responsible.

The designer does not accept liability for any loss or degradation of any information held in the drawing resulting from the translation from the original file format to any other file format or from the recipients reading of it in any other programme.

The drawings should **not** be used for construction purposes. Refer to the status bar in the top corner of the sheet for purpose of issue.

**Project**

New Outbuilding  
14 Warner Avenue, Barnsley, S75 2EQ

**Drawing Title**

Existing Site Plan

**Scale**

As indicated @ A3

**Drg no.**

EA2609-EGE-XX-DR-A-1001

**Rev**

P1