

ROOF CLADDING TO MATCH EXISTING

FACIAS AND GUTTERS TO MATCH EXISTING

UPVC WINDOW TO MATCH EXISTING

BRICKWORK TO MATCH EXISTING

PROPOSED FRONT ELEVATION




PROPOSED REAR ELEVATION


ANTHRICITE GREY FACIAS TO SINGLE PLY MEMBRANE FLAT ROOF.

DORMERS TO BE CLAD IN TIMBER, PAINTED ANTHRACITE GREY

BRICKWORK TO MATCH EXISTING

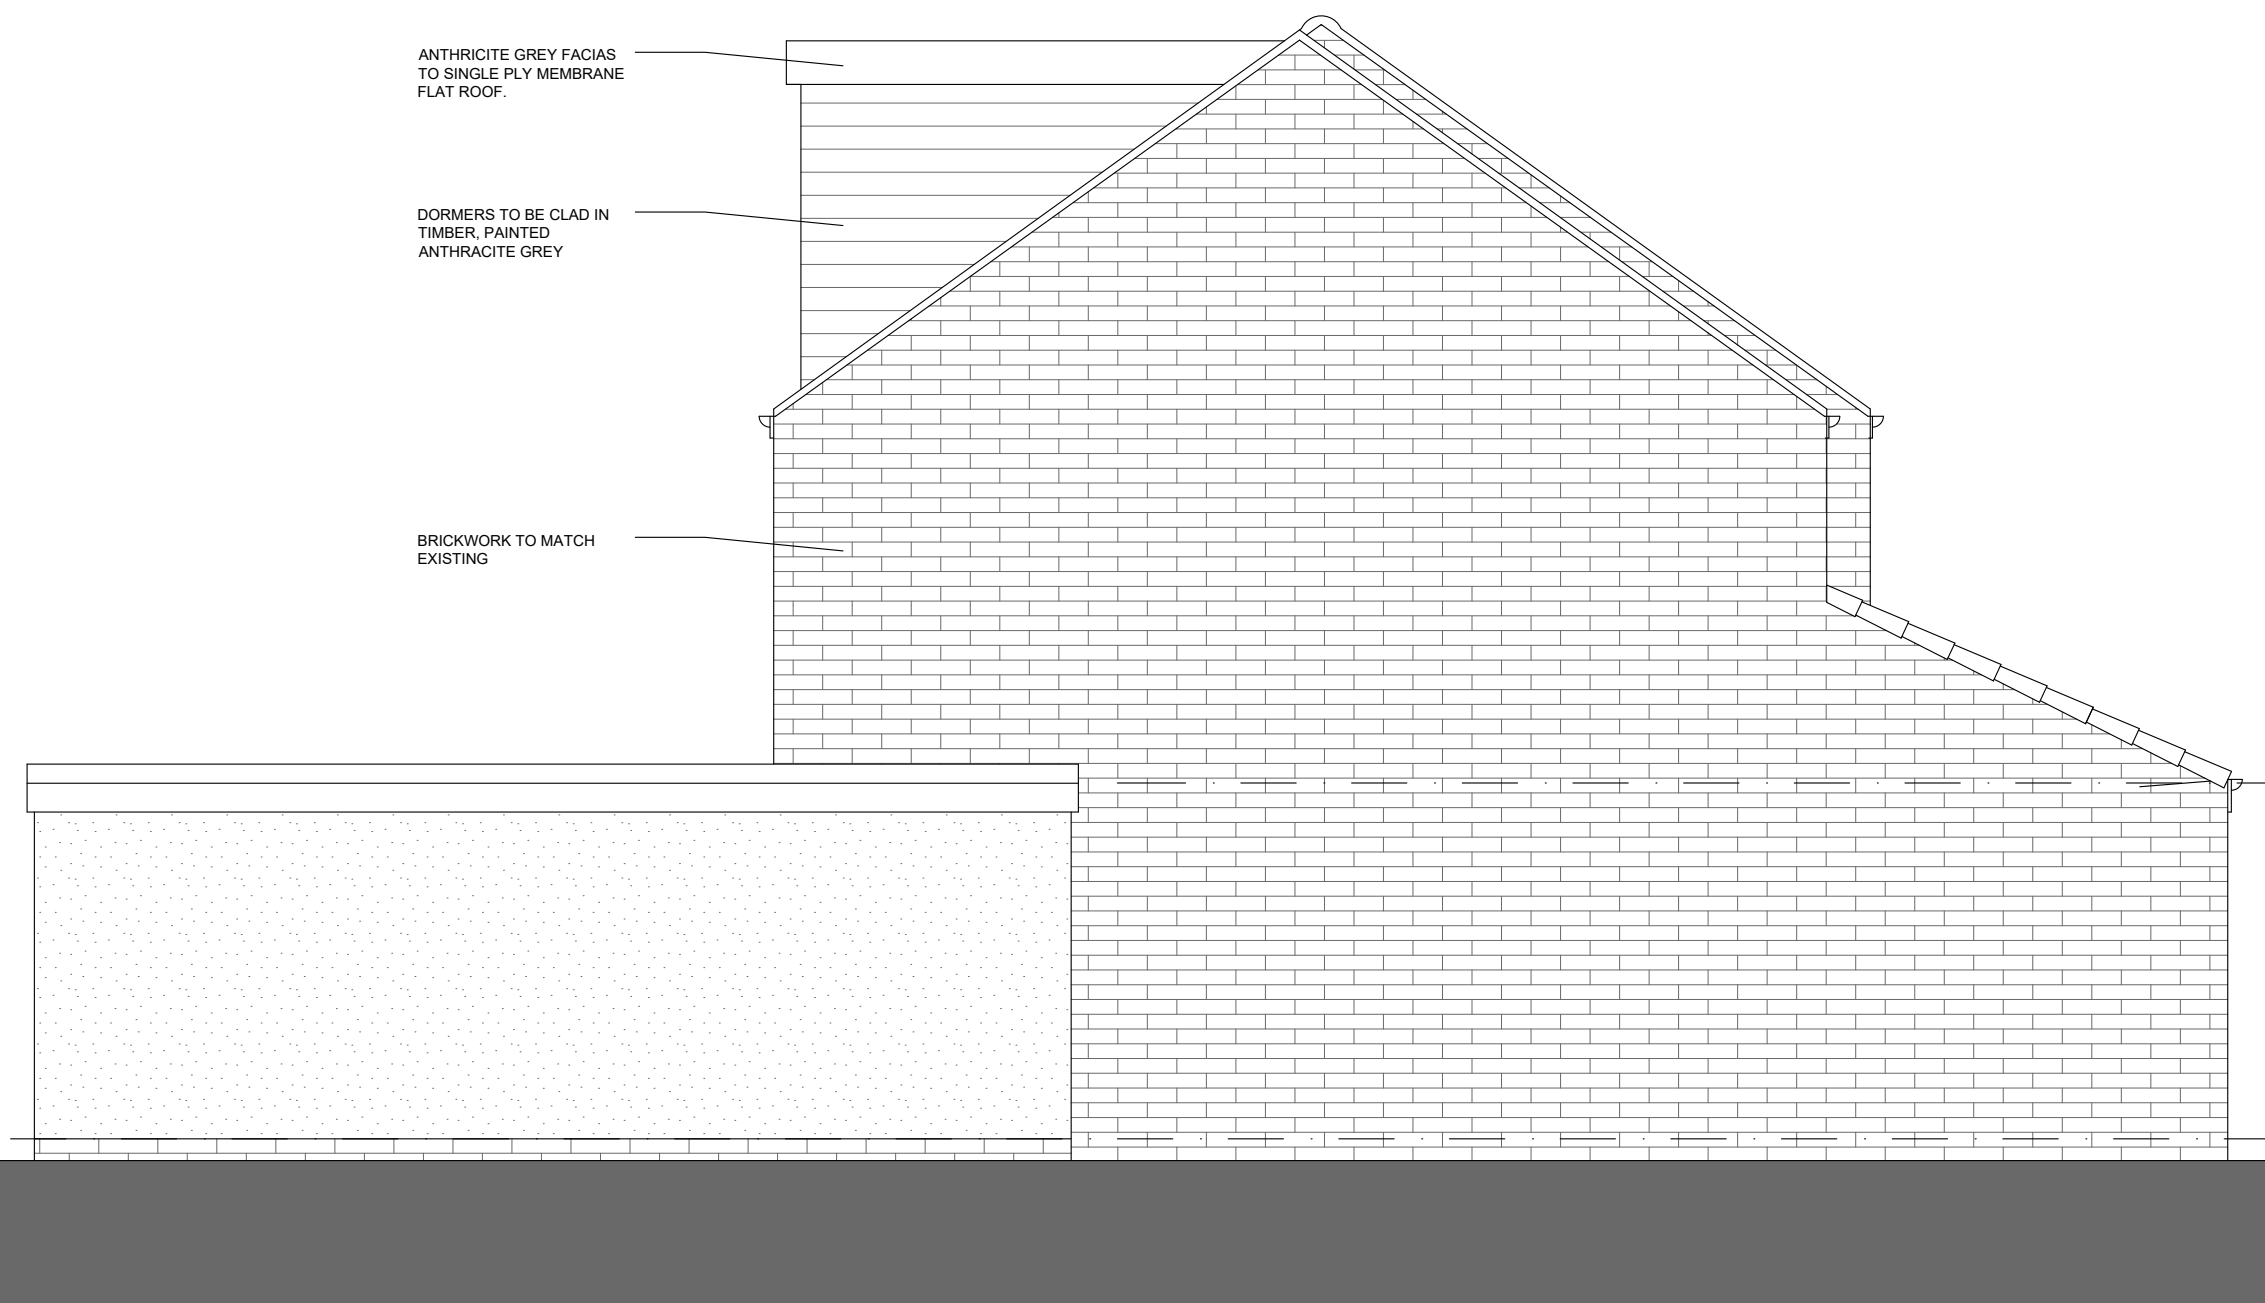

PROPOSED LEFT SIDE ELEVATION

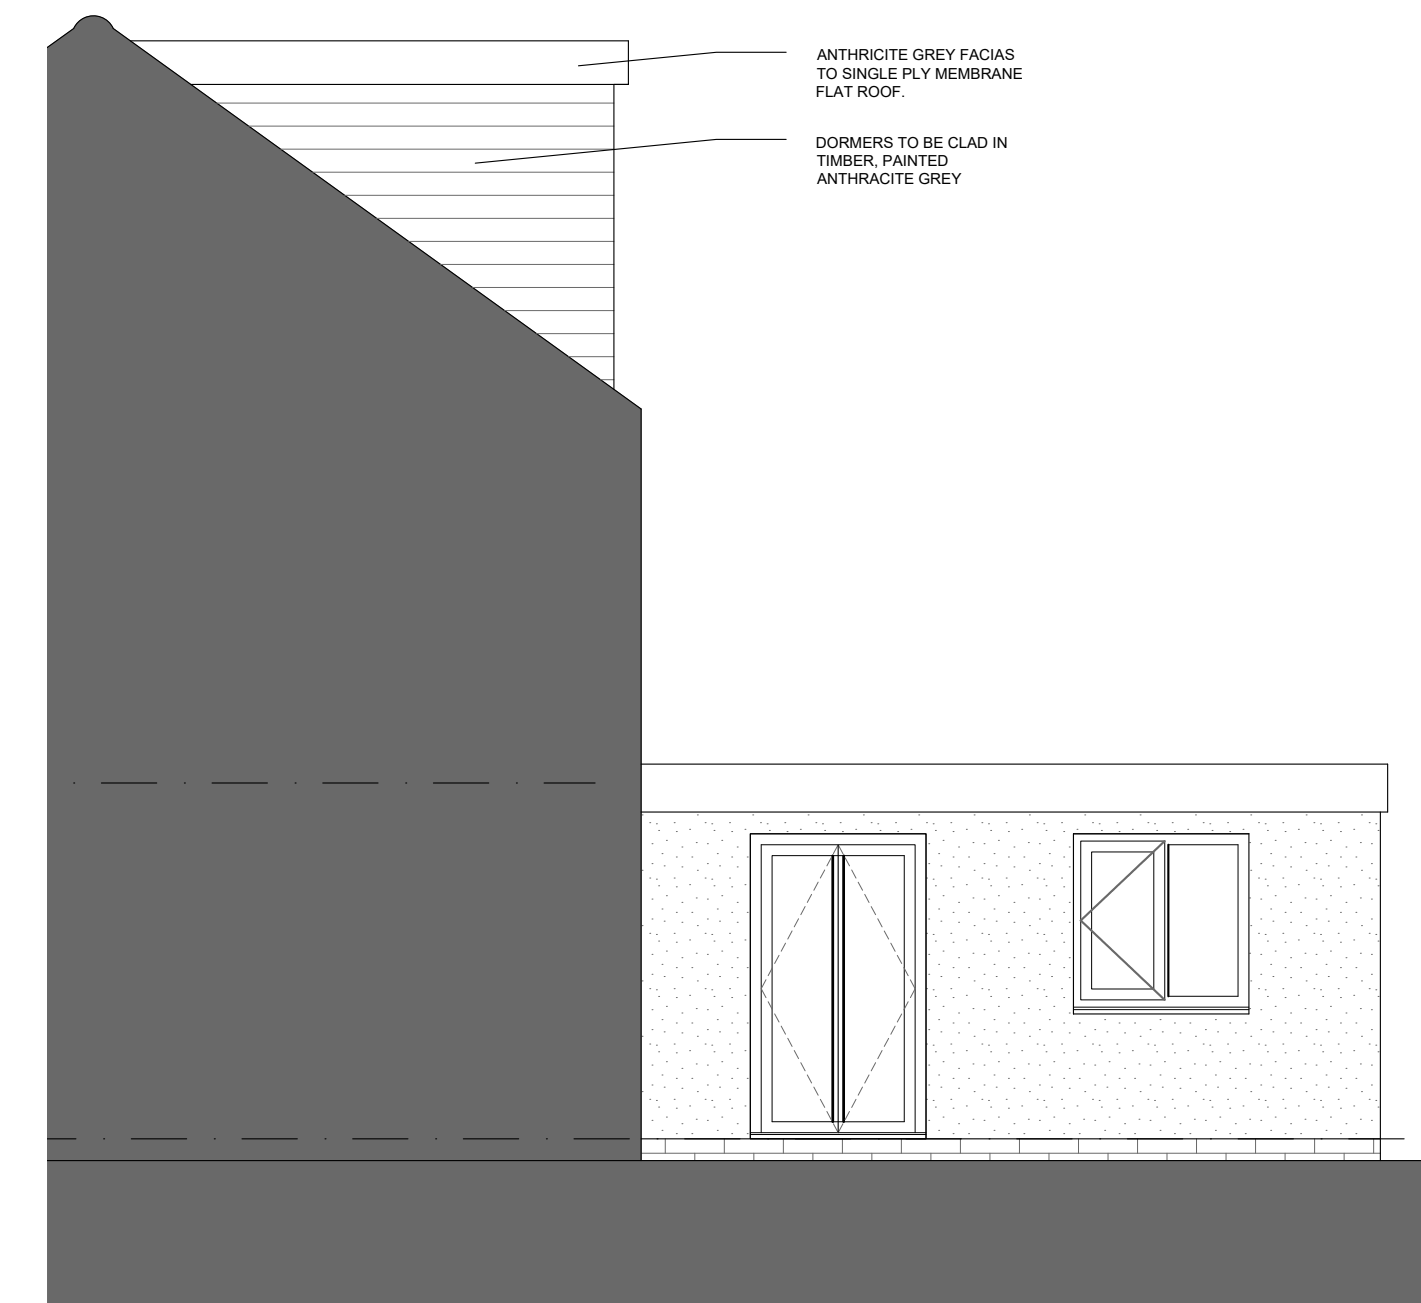

PROPOSED RIGHT SIDE ELEVATION

General Notes:

0mm 5 10 20 30 40 50

Revisions

Rev.	Date	By	Comment
-	16/01/25	NP	First Issue
A	30/09/2025	NP	Amended to suit planner comment
B	14/07/2025	NP	Amended to suit comments

Drawing Title
PROPOSED ELEVATIONS

Property
52 Garden House Close,
Monk Bretton,
Barnsley,
S71 2ED
Client
Marie Scott

Job Reference	Drawing No	Revision
124	124-020	B

Status
Information Only

Drawn by
NP

Scale
1:50

Original Size
A2

peel.
ARCHITECTURE