




SOUTH ELEVATION

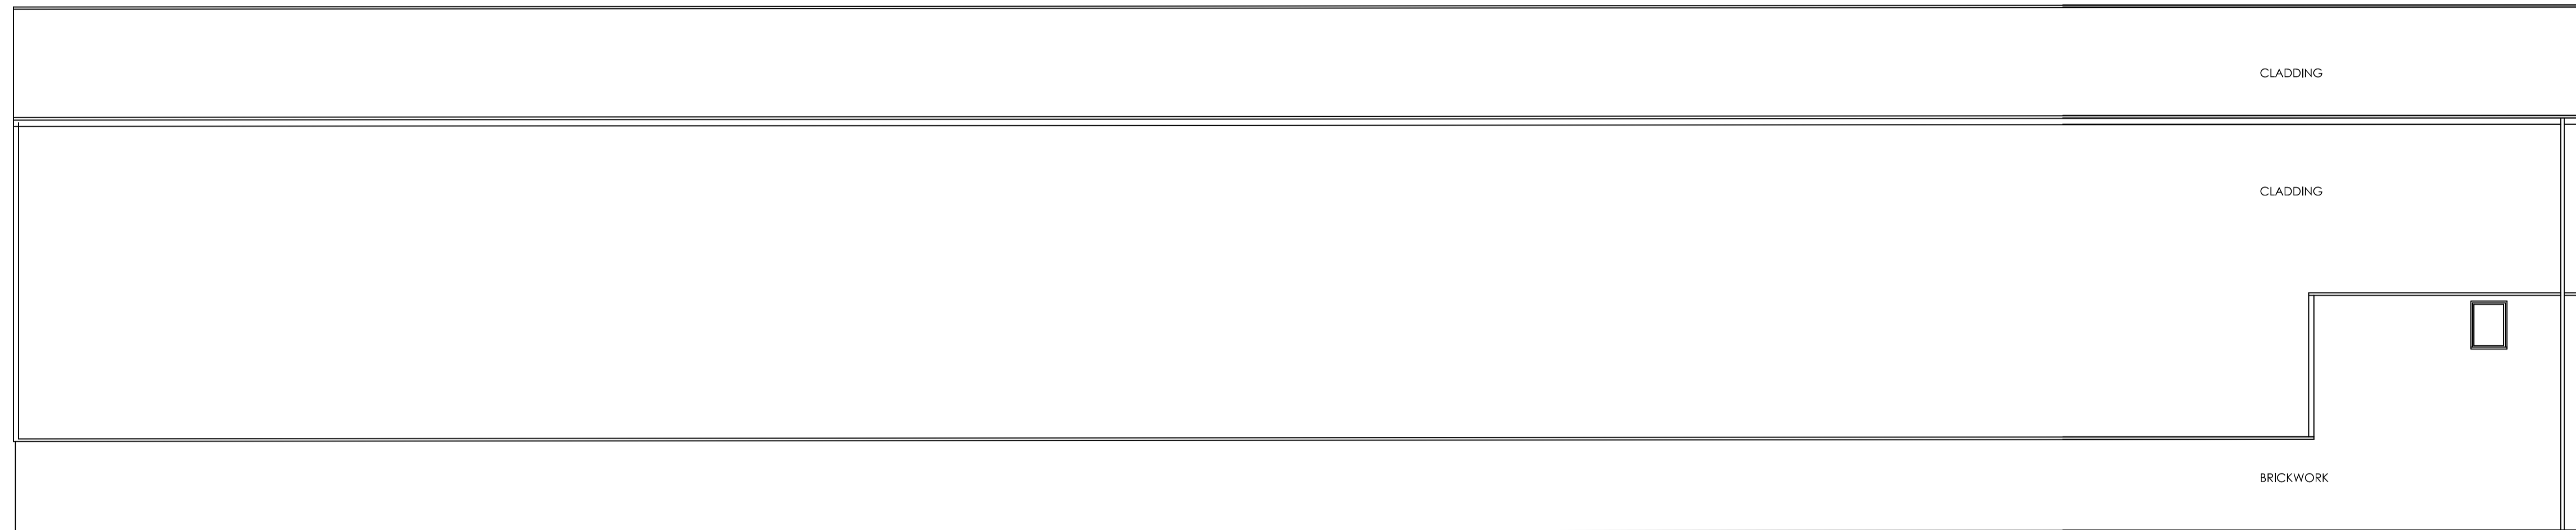


WEST ELEVATION

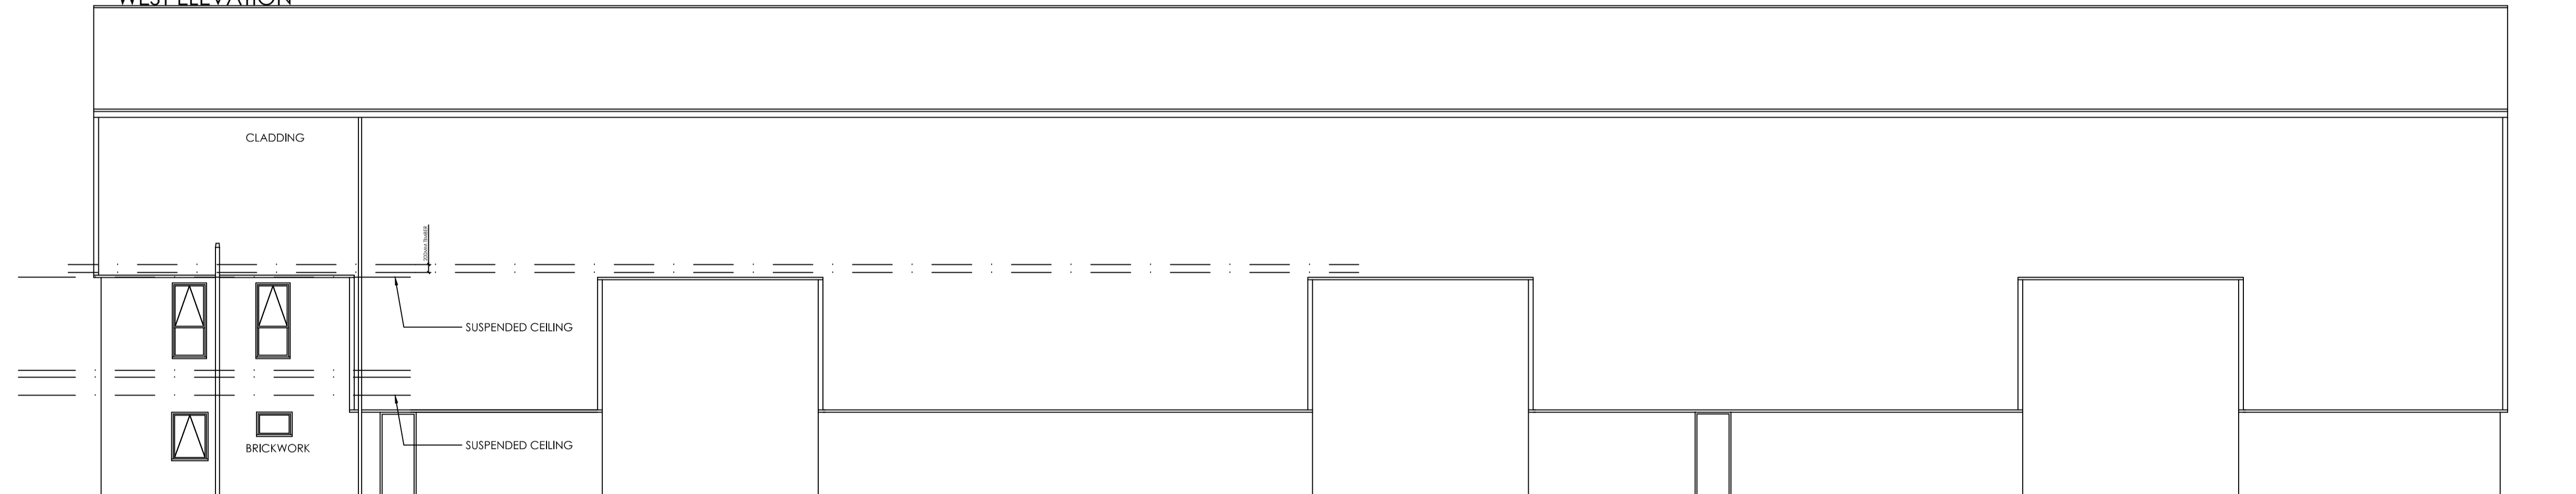

EAST ELEVATION

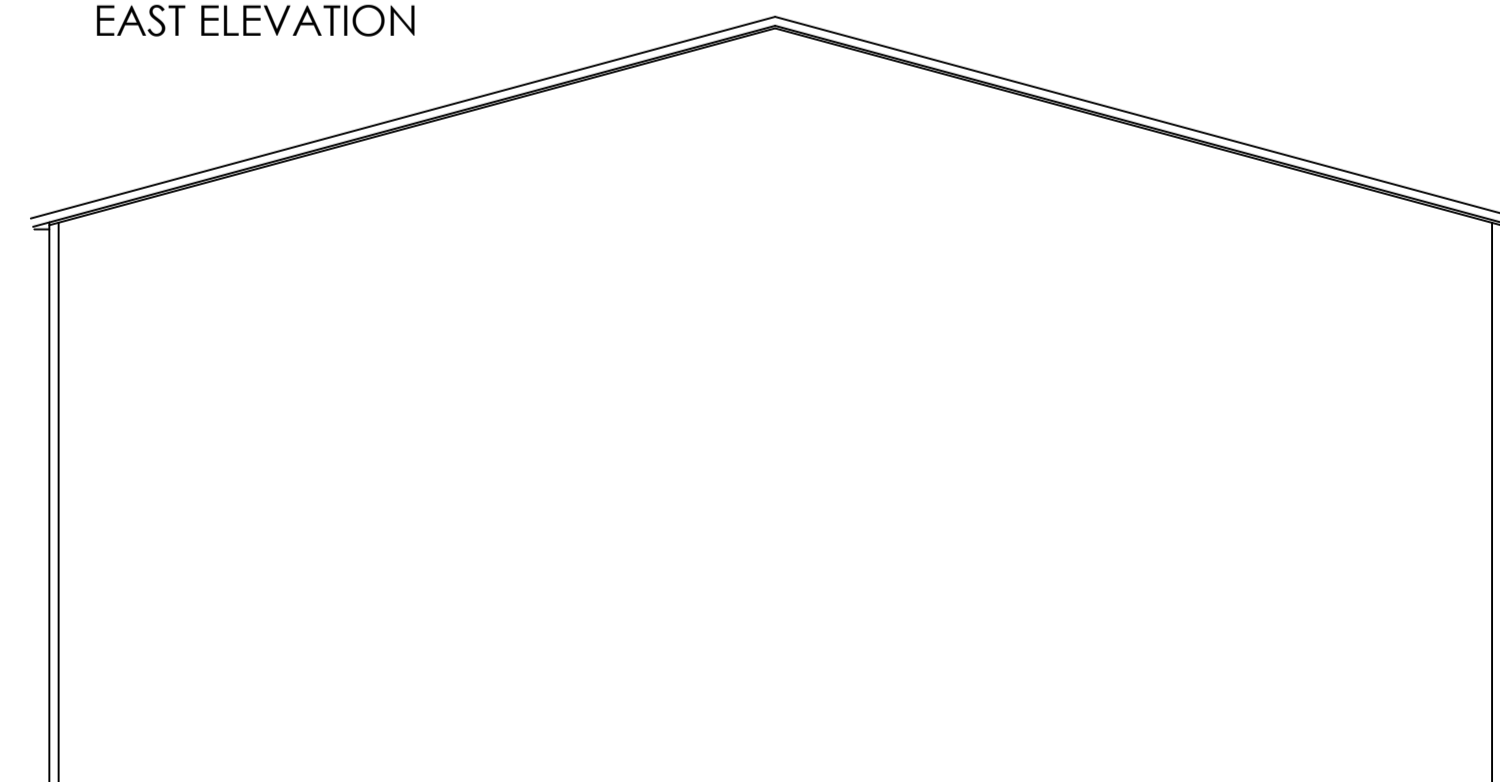

NORTHELEVATION

			OFFICE ONE, DRILL HALL, 11 EASTGATE, BARNSELEY, S70 2EU			Phone: 01226 208482 Email: info@whiteagus.co.uk Web: www.whiteagus.co.uk		
Project: PROPOSED 2ND FLOOR EXTENSION AT TapcoEnpro, SHAWFIELD ROAD, BARNSELEY S71 3HS						Client: TapcoEnpro		
Drawing Title: ELEVATIONS AS EXISTING ADDITIONAL PLANS FOR PLANNING OFFICER				Date: JULY 2024		Scale: 1:100 @ A1		
Ref: 24-021				Dwg. No. 04		Rev.		
Date	Suffix	Description	Date	Suffix	Description			