

Notes:

PLANNING DRAWINGS - THIS DRAWING SHOULD NOT BE USED FOR ANY OTHER PURPOSES THAN THAT SPECIFIED HERE

COPYRIGHT - THIS DRAWING MAY NOT BE REPRODUCED OR MODIFIED IN WHOLE OR PART BY ANY PERSON OR ORGANISATION WITHOUT THE ARCHITECTS CONSENT. ISSUING COPIES TO THIRD PARTIES MAY NOT BE DONE WITHOUT THE ARCHITECTS CONSENT

Revision: -

Revision List:




Project/ Client: 4 Fox Holes Grove / Vaughan


Drawing Title: Ground & Elevations - PROPOSED

Drawing Number: 2189/TP/004


Scale at A3: 1:100

 

Date: May 25

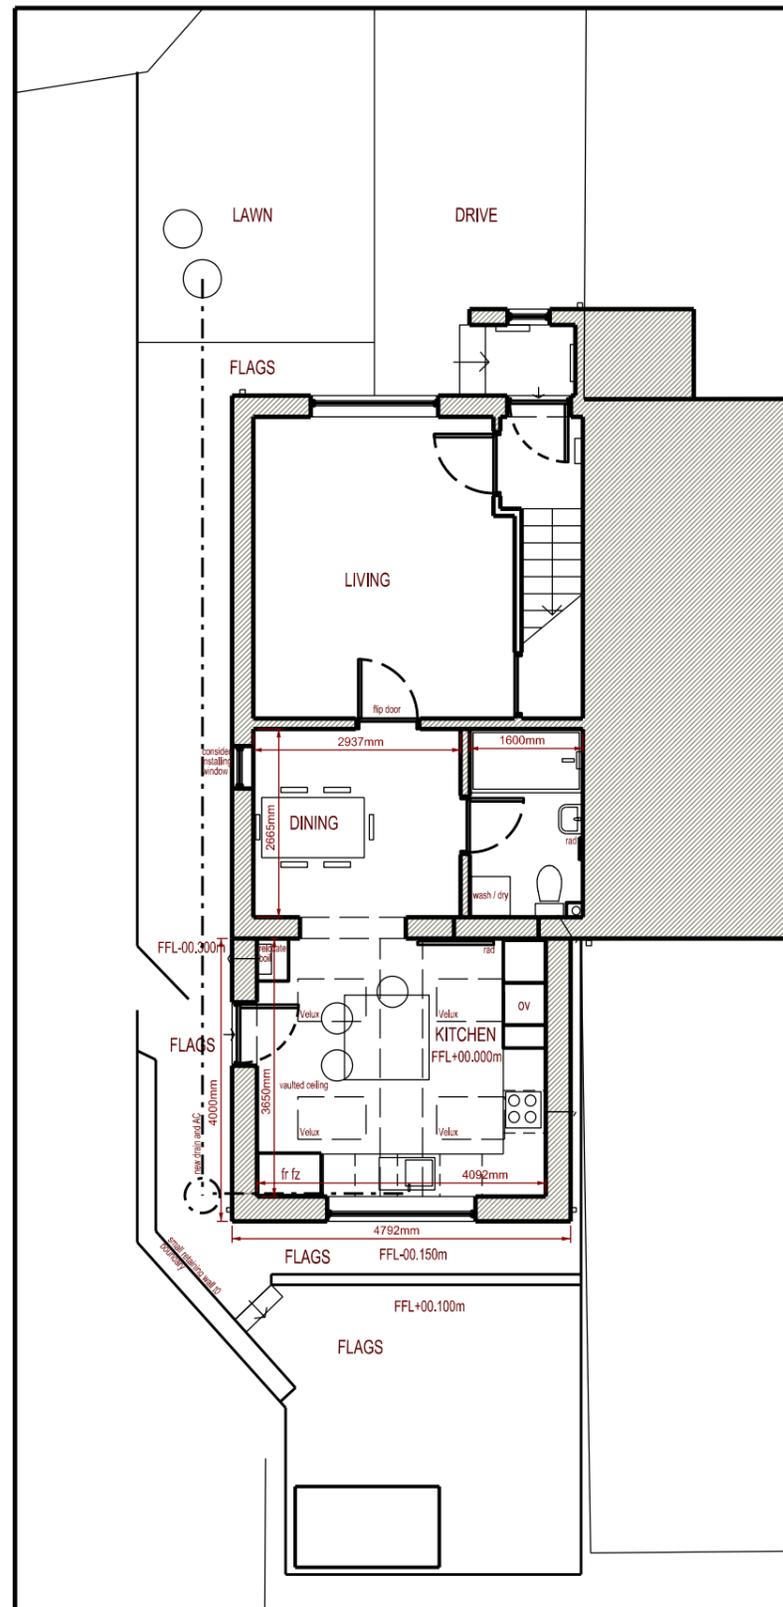

Ground Floor Plan

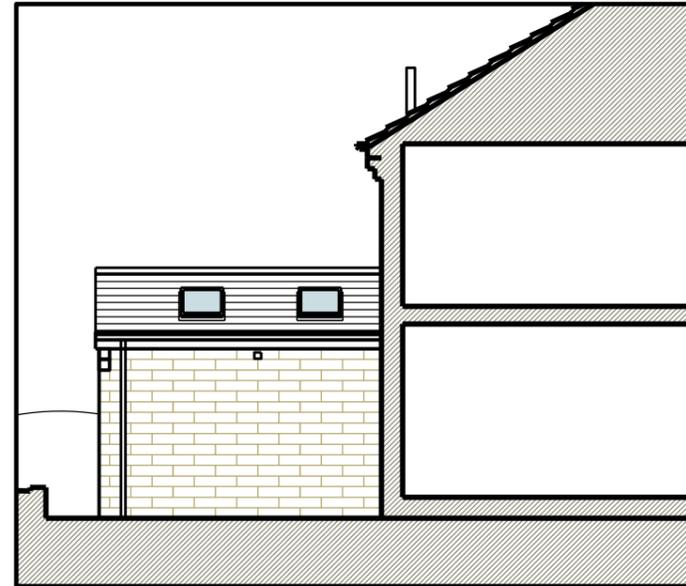

South East Elevation



South West Elevation



North West Elevation