



NOTE: Do not scale dimensions from this drawing. If in doubt refer to JS Design.
 This drawing remains the copyright of the JS Design Partnership alone all materials specified must be used in accordance with the manufacturers recommendations and all relevant current codes of practice.

Rev:	Description:	Date:

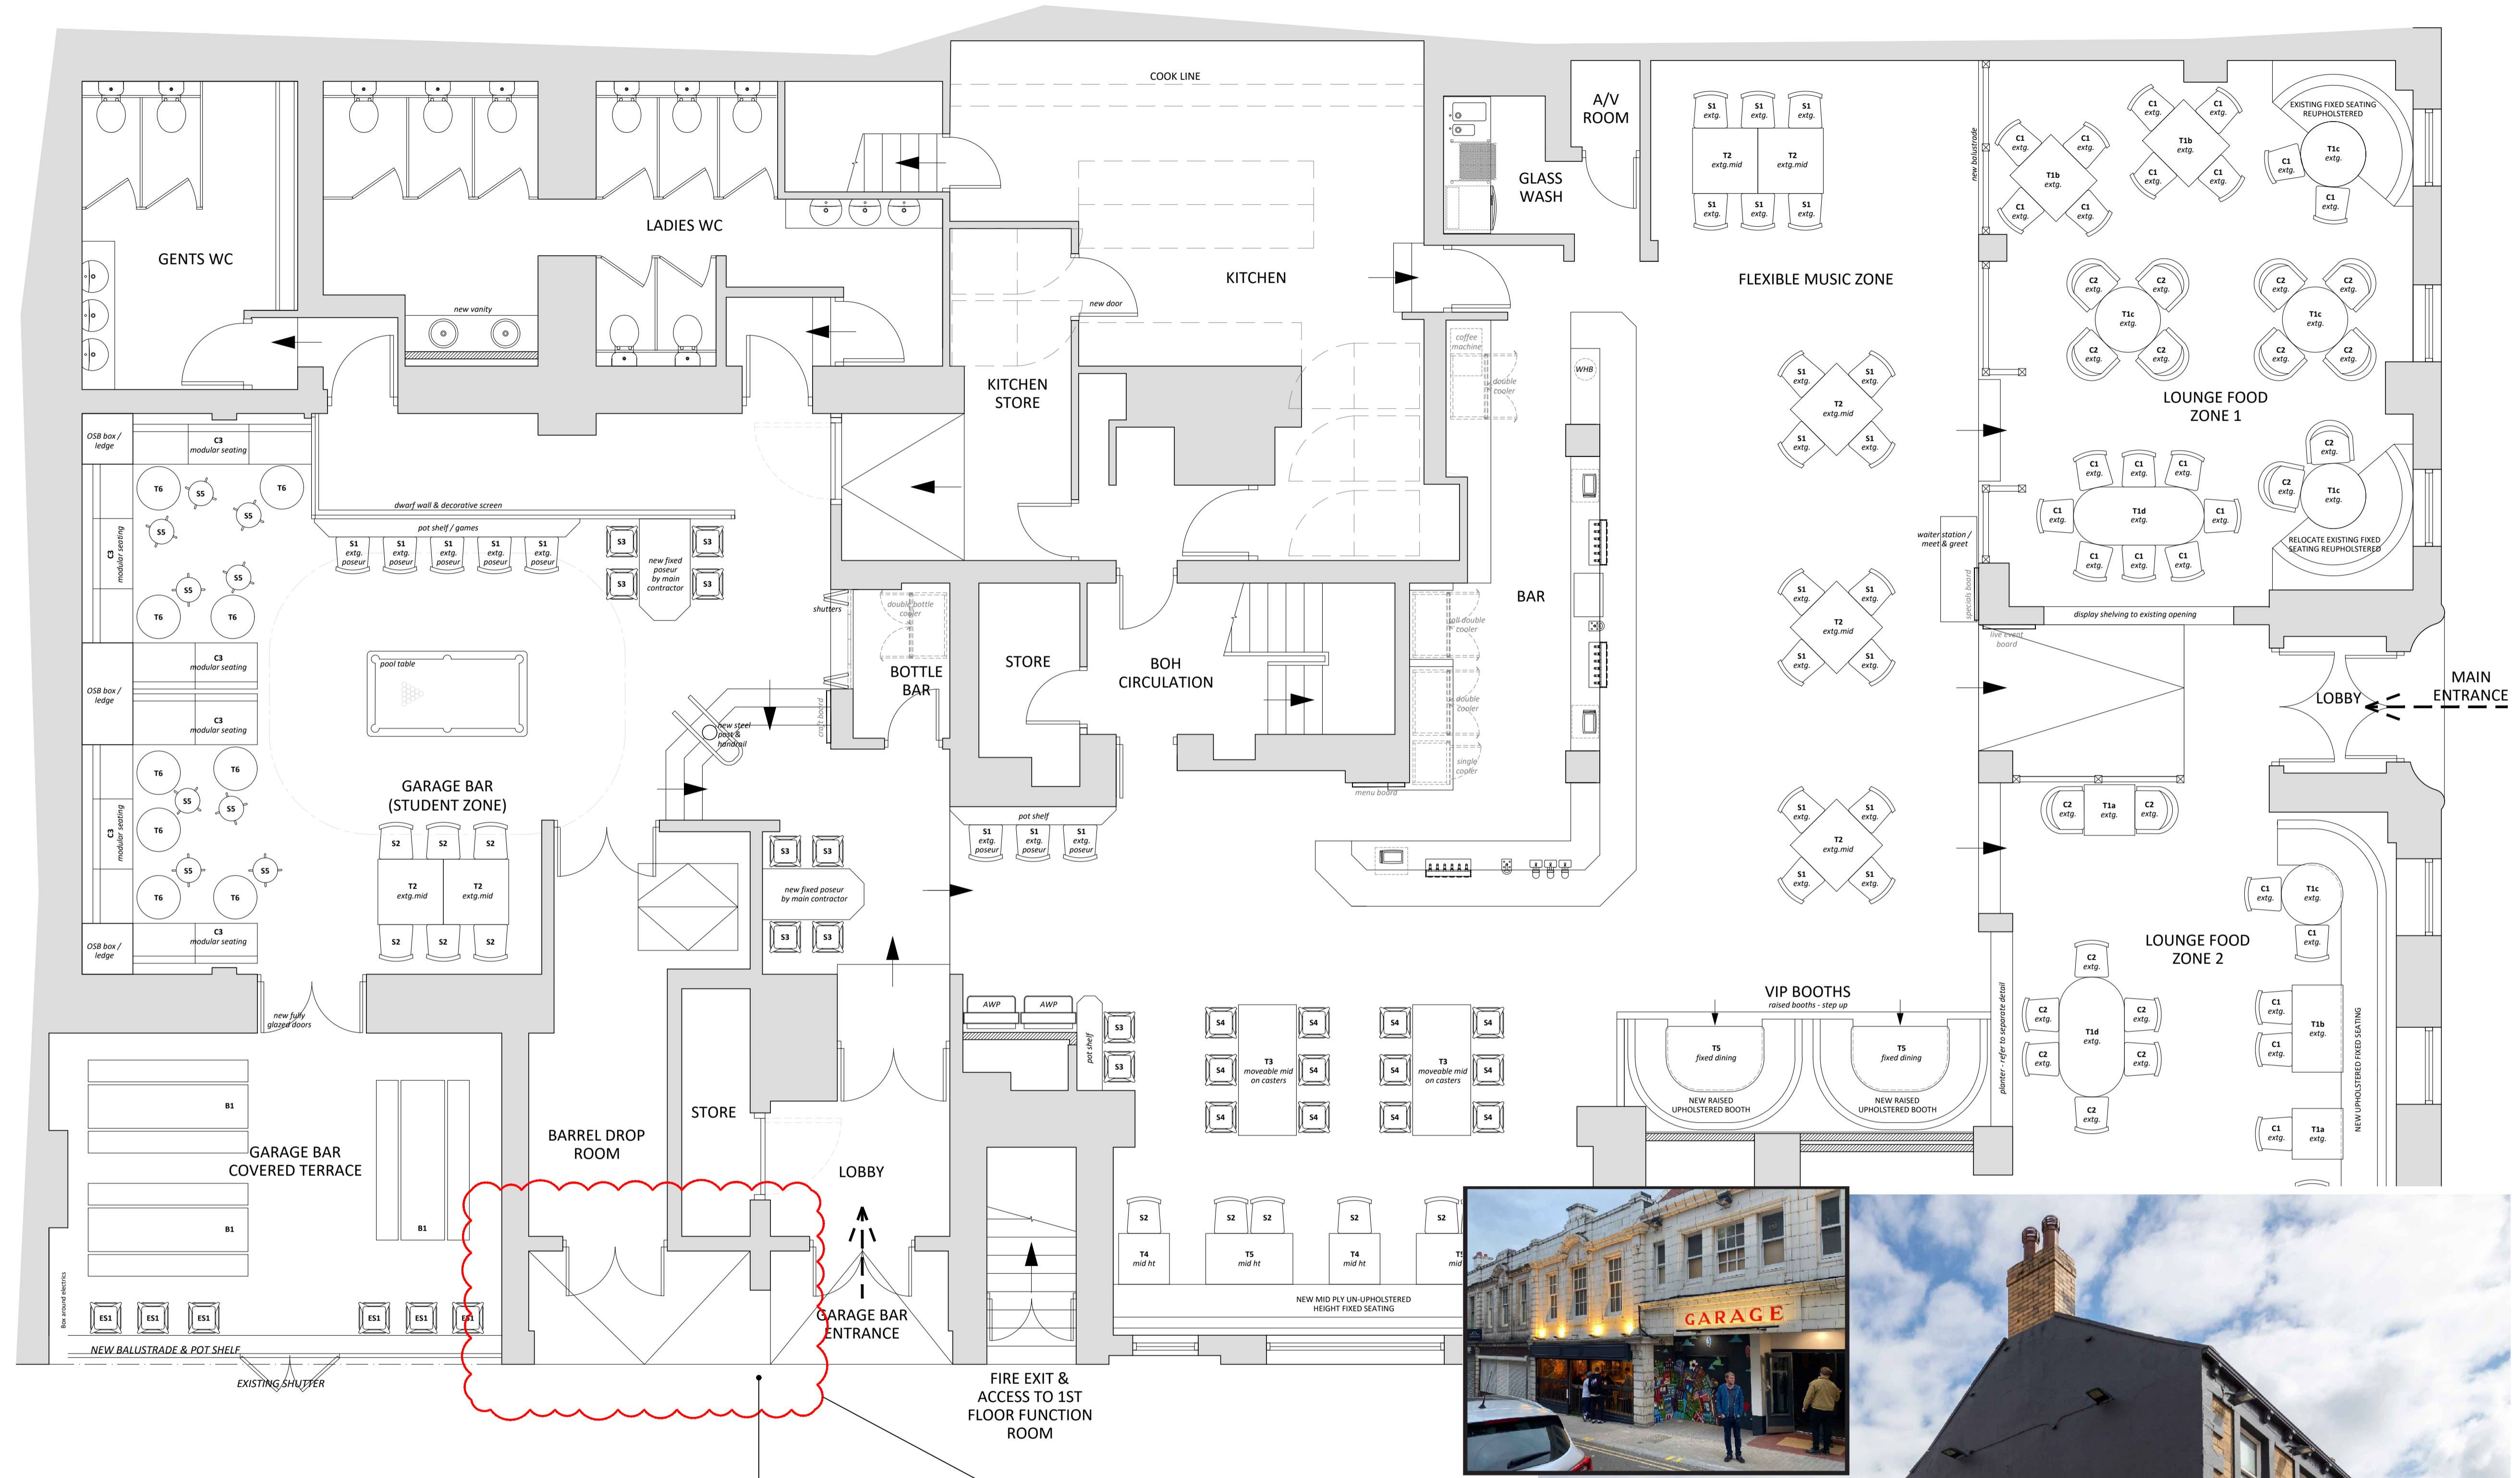

EXISTING GROUND FLOOR PLAN
 SCALE - 1:50

Proposed street art at rear recess entrance.
 Completed back in May, 2022.

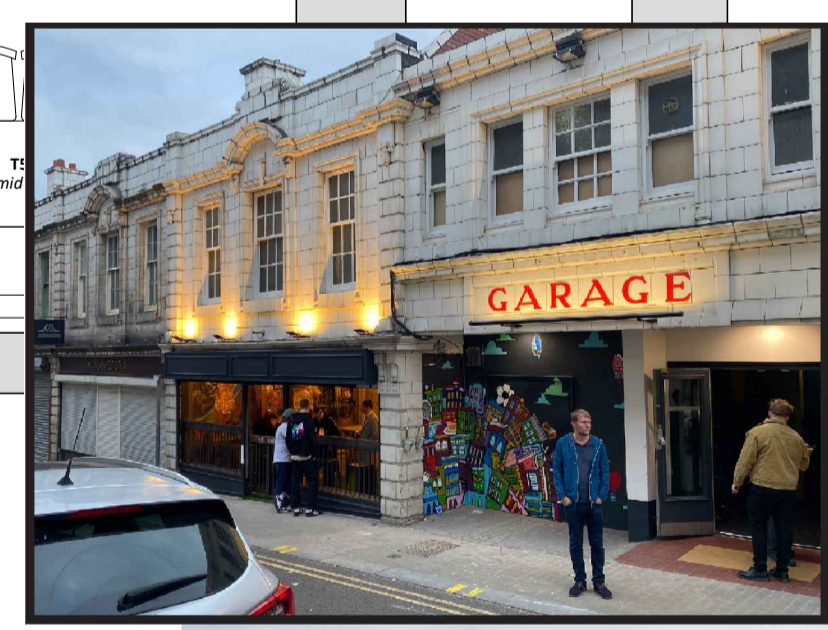

EXISTING PHOTOGRAPH

CDM 2015:
 Under the CDM regulations there are no significant design risks.

JS DESIGN
 PARTNERSHIP LLP
 T: 01274 533022
 E: info@jsdesignpartnership.co.uk
 Unit 5, Peel House, 2 Taunton Street, Shipley Bradford, BD18 3NA.
The JS Design Partnership is a limited liability partnership registered in UK 202211

Client:
BLACKROSE PUBS

Project:
THE WHITE BEAR
 11 CHURCH STREET
 BARNSELY
 S70 2AB

Title:
STREET ART LOCATION PLAN

Drawing No:	Rev:	Date:	Drawn By:	Checked:	Scale @ A1
8031-11	-	22.09.22	HM	SA	1:50