



Front Elevation to Royd Moor Road.
as Proposed.

Side Elevation.
as Proposed.

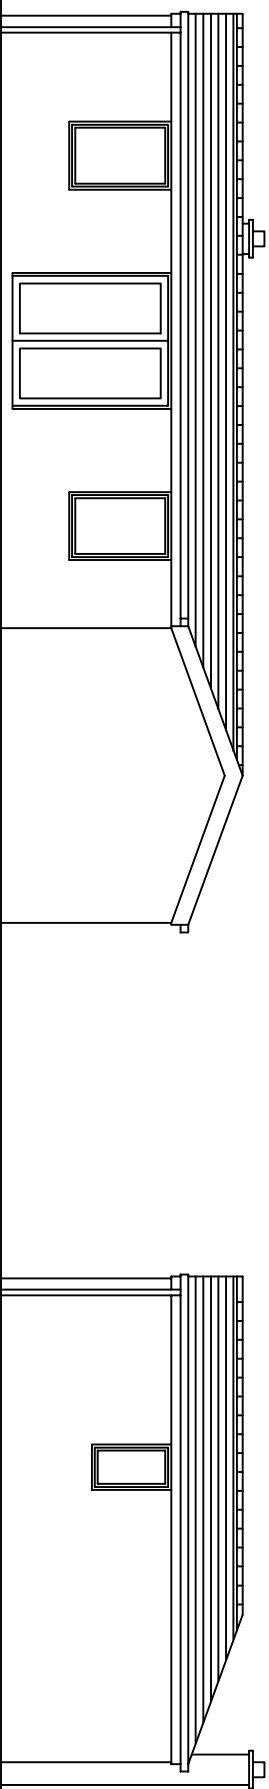

Rear Elevation.
as Proposed.

Side Elevation.
as Proposed.

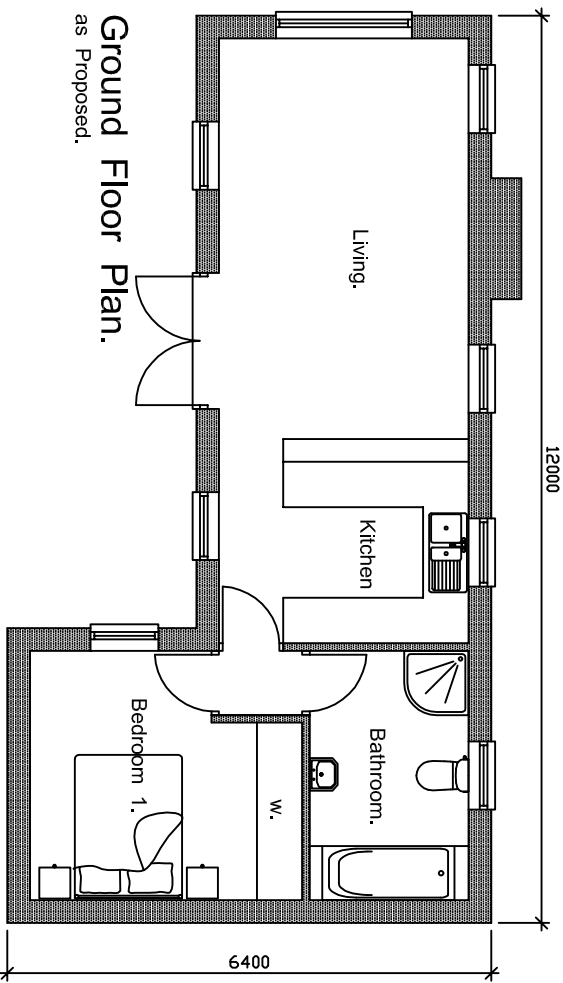

Ground Floor Plan.
as Proposed.

VOLUMES.

EXISTING BUILDINGS.	184.60 cu.m.
EXISTING BUILDINGS TO BE DEMOLISHED	184.60 cu.m.
DEVELOPMENT REDUCTION (16%).	28.60 cu.m.
PROPOSED BUNGALOW.	156.00 cu.m.
TOTAL DEVELOPMENT.	156.00 cu.m.
TOTAL FOOTPRINT OF EXG. BUILDINGS.	76.20 sq.m.
FOOTPRINT OF PROPOSED BUNGALOW.	56.55 sq.m.
PROPOSED CURTLAGE.	0000.00 sq.m.

Property Address ROYD MOOR ROAD. THURLSTONE. SHEFFIELD. S36 7RD.	Project Title PROPOSED DWELLING. IROYD MOOR ROAD. THURLSTONE. FOR MR. L. BARDEN.	Drawing Title PLAN AND ELEVATIONS AS PROPOSED.	Scale 1:100 @ A3.	
			Date FEB. 2021	
			Drawn by SW	Checked by _
			Drawing no. 2021-13-02	Revision A