




Existing Plan Title 1:50
Scale 1:50

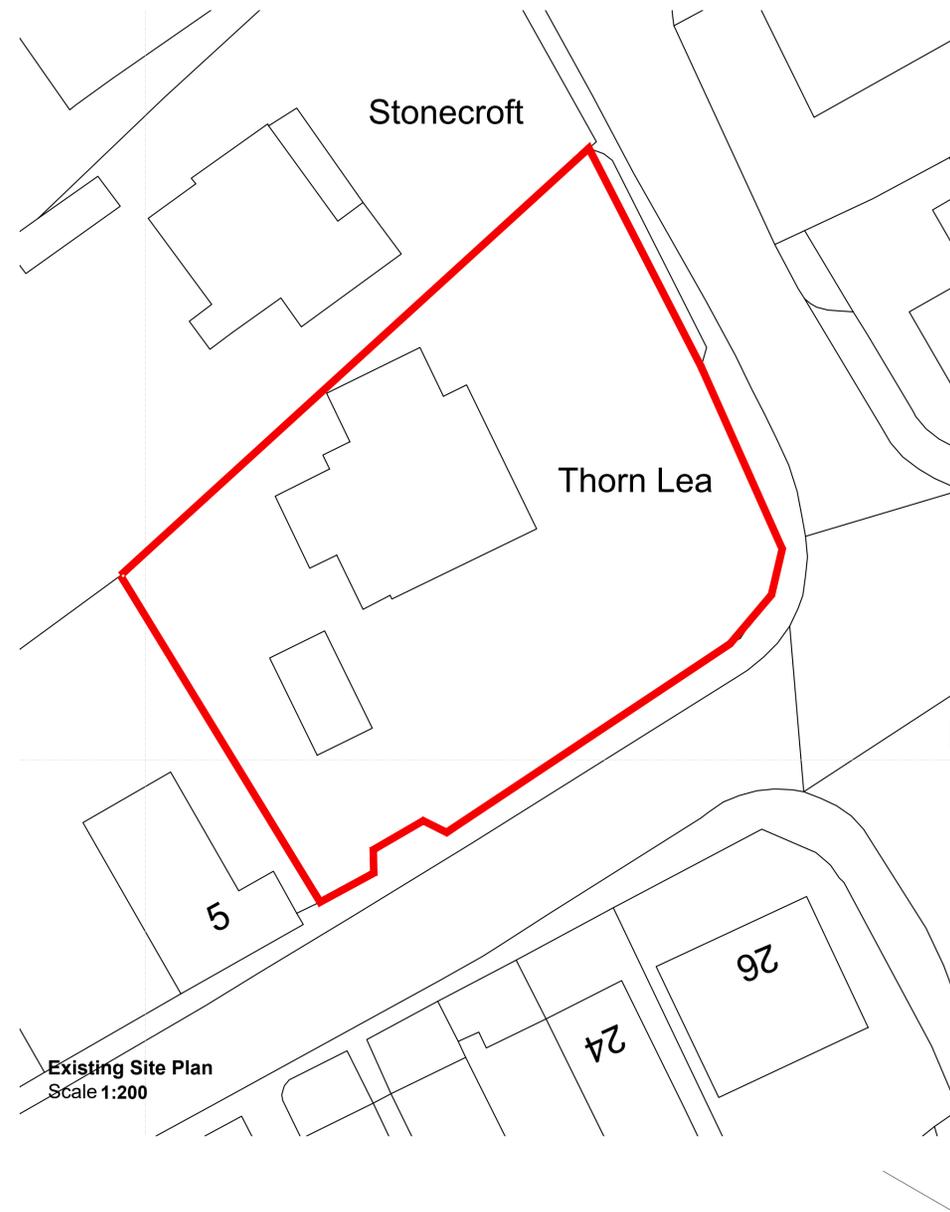

Existing Site Plan
Scale 1:200



Location Plan
Scale 1:1250

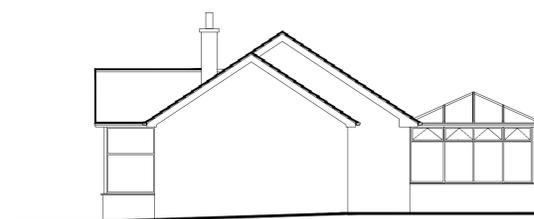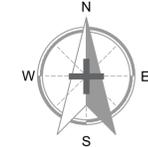

Existing Northern Elevation
Scale 1:100



Existing Eastern Elevation
Scale 1:100



Existing Southern Elevation
Scale 1:100



Existing Western Elevation
Scale 1:100



Hirst Architects
Royal Institute of British Architects
Registered Architectural Practice

CLIENT: Ms Carley Balkin

SITE ADDRESS: 7 Chapel StShafton, Barnsley S72 8NS

DRAWING NUMBER: HA-250702---Existing Combined Plans

REVISION NUMBER: First Issue

RIBA STAGE: RIBA Stage 2 FEASIBILITY

DRAWN BY: Luke Hirst (BA(Hons) March(Hons) ADPPA ARB RIBA CHARTERED ARCHITECT

CHECKED BY: Luke Hirst (BA(Hons) March(Hons) ADPPA ARB RIBA CHARTERED ARCHITECT

SCALE: VARIES PAPER: A.1