



SOUTH ELEVATION

Colour coated trapezoidal
roof cladding panels,
colour: Goosewing Grey

Colour coated trapezoidal
wall cladding panels,
colour: Olive Green

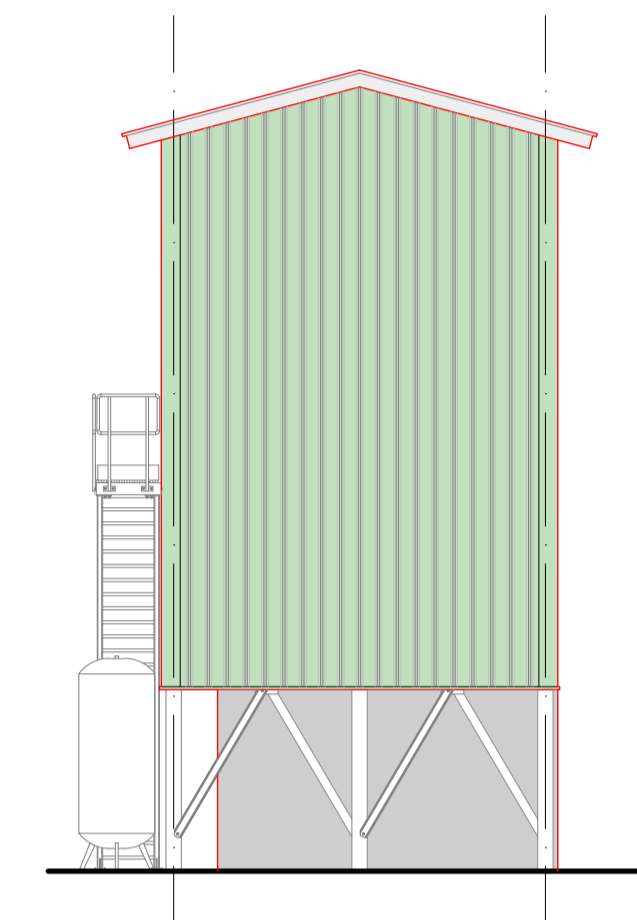


EAST ELEVATION

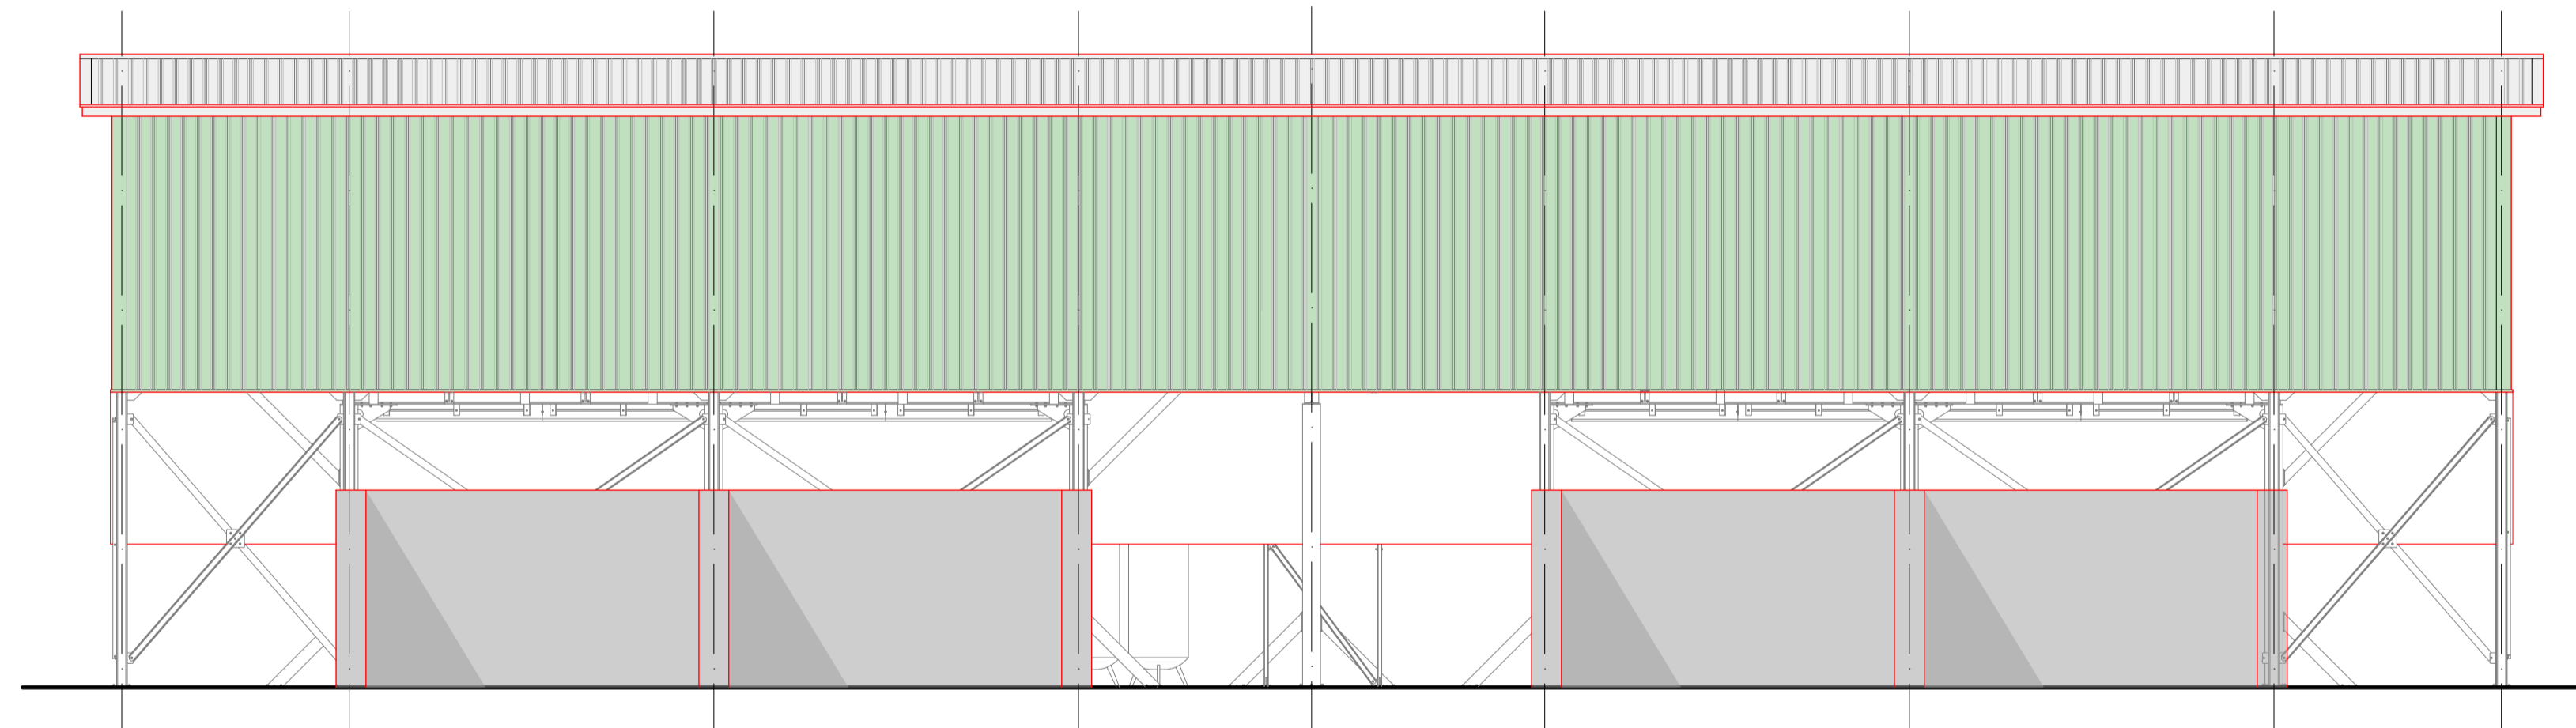


NORTH ELEVATION

Colour coated trapezoidal
roof cladding panels,
colour: Goosewing Grey

Colour coated trapezoidal
wall cladding panels,
colour: Olive Green

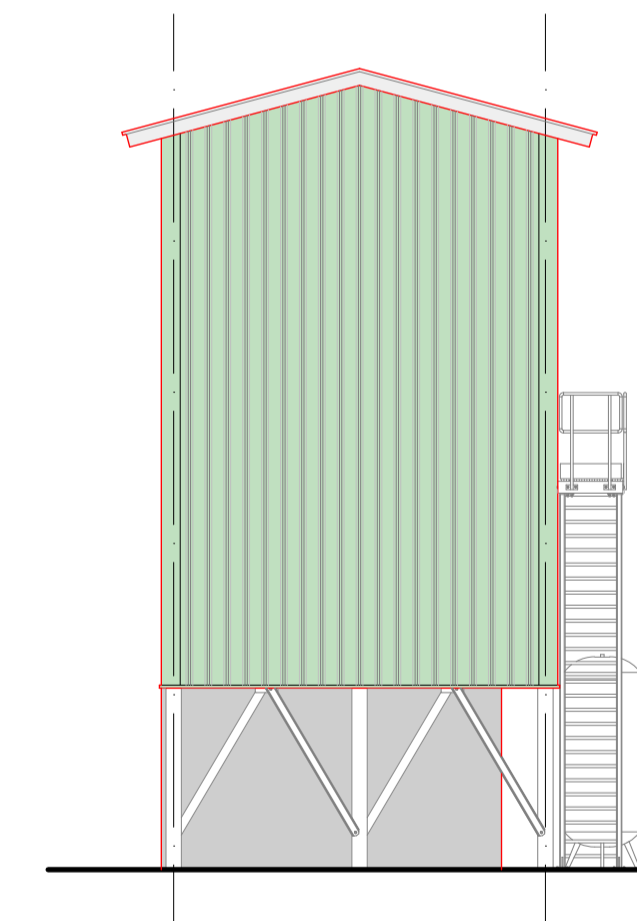

WEST ELEVATION

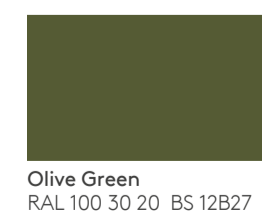

Client:

E J LIDSTER LTD

Project No:
23/016

Project Title:
West Green Recycling
West Green Way
BARNSLY, S71 5SN

Drawing No:
002

Drawing Title:
**PROPOSED
ELEVATIONS**

Revision:
A

Drawn by:
PH

Approved By:

Date:
May 2023

Scale:
1:100@A1

Drawing Status : **PLANNING**