






FRONT ELEVATION

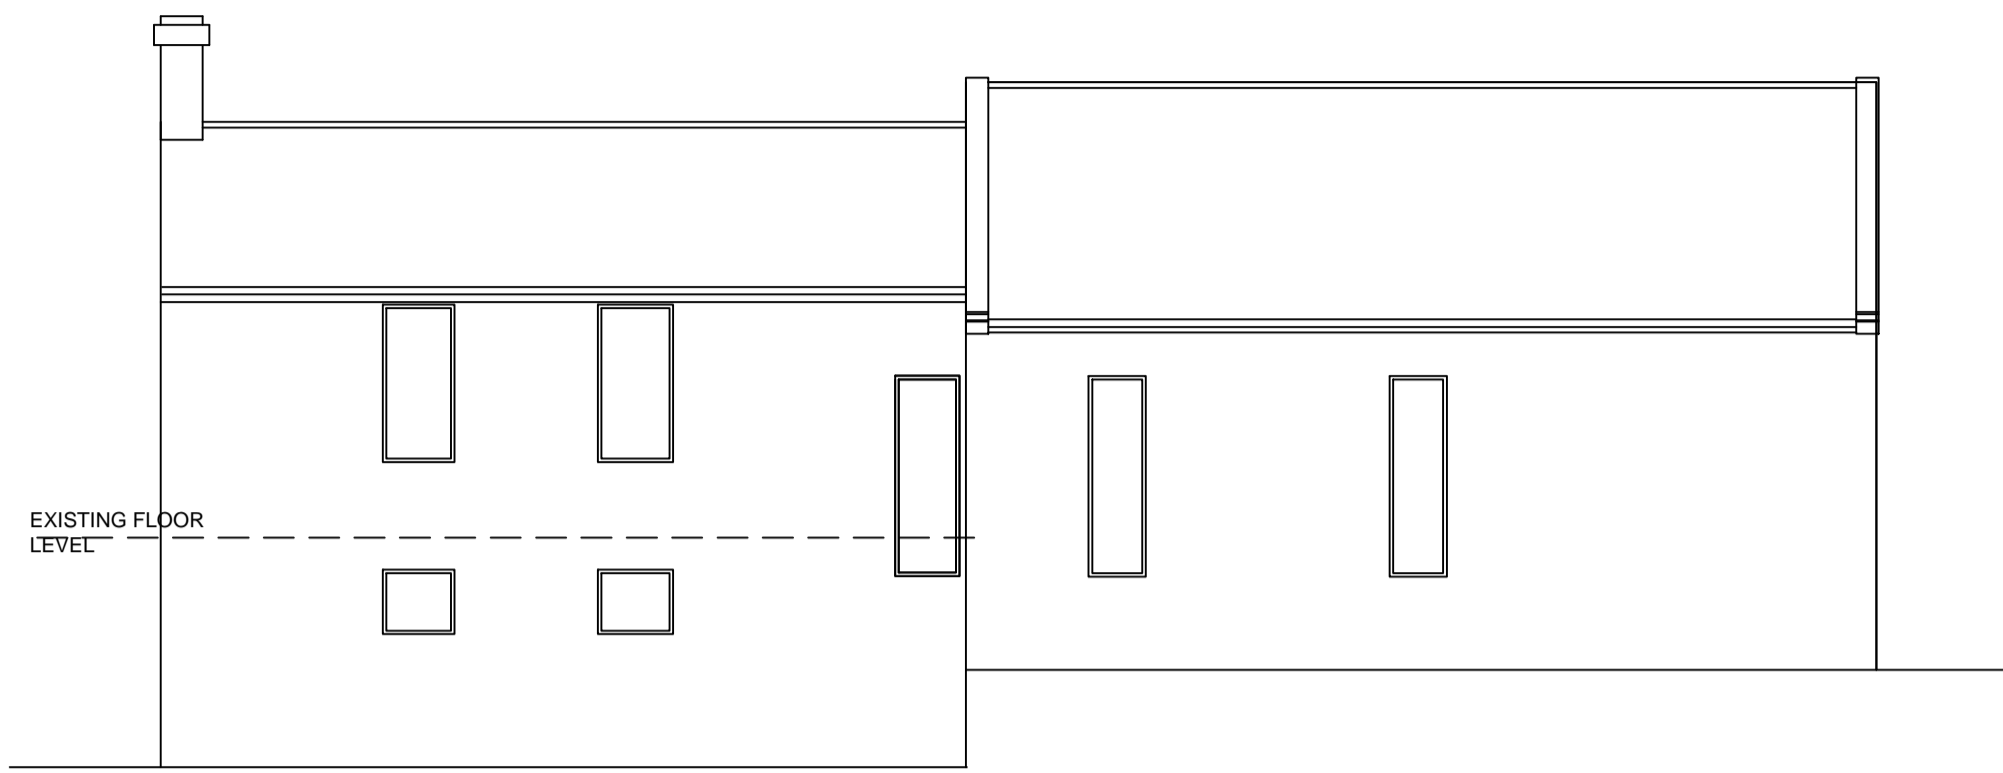


REAR ELEVATION

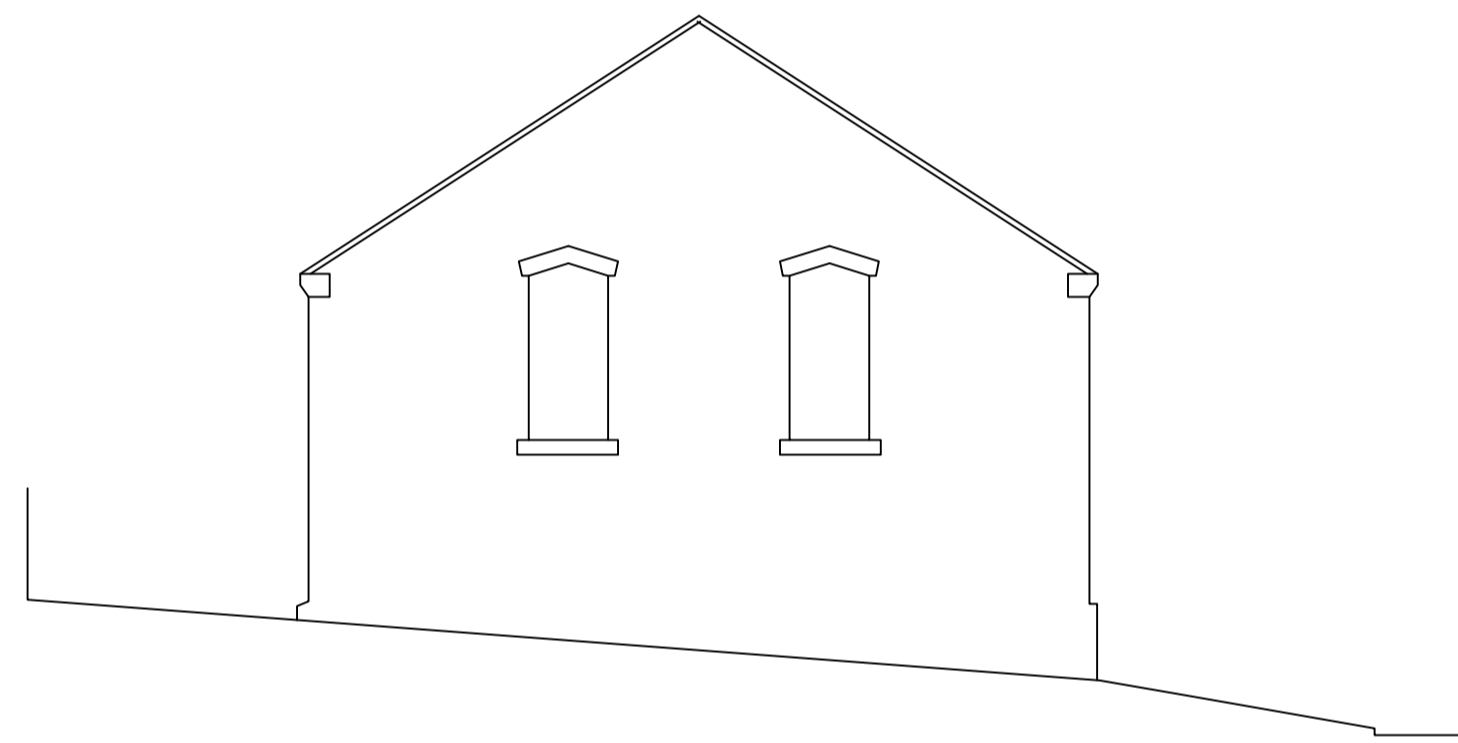


SIDE ELEVATION

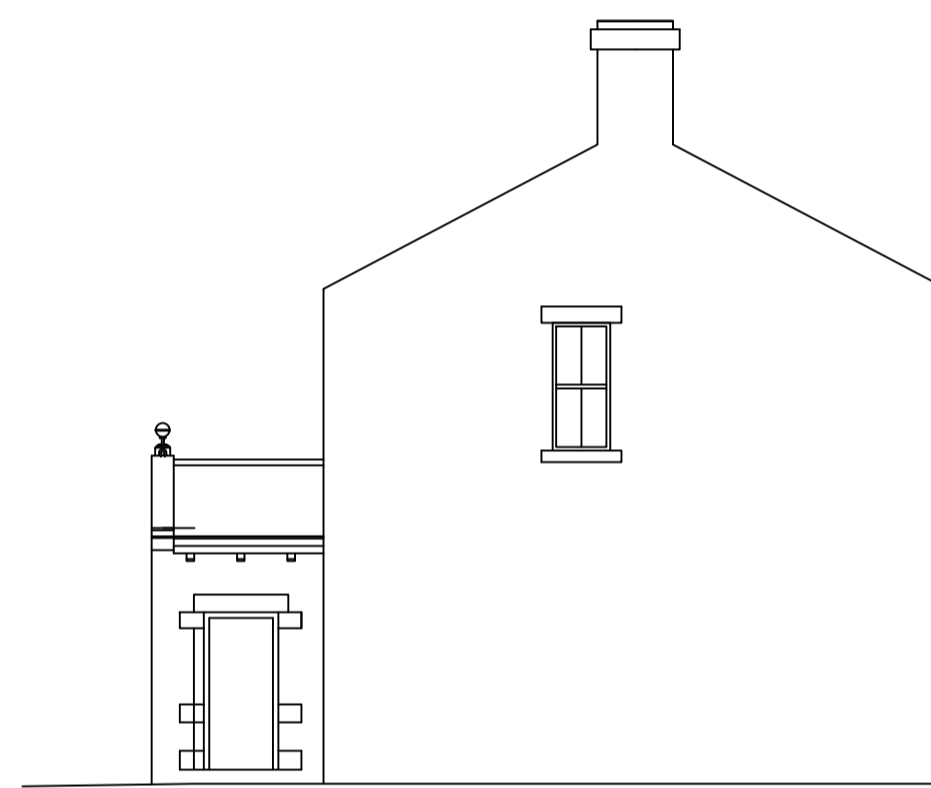


SIDE ELEVATION

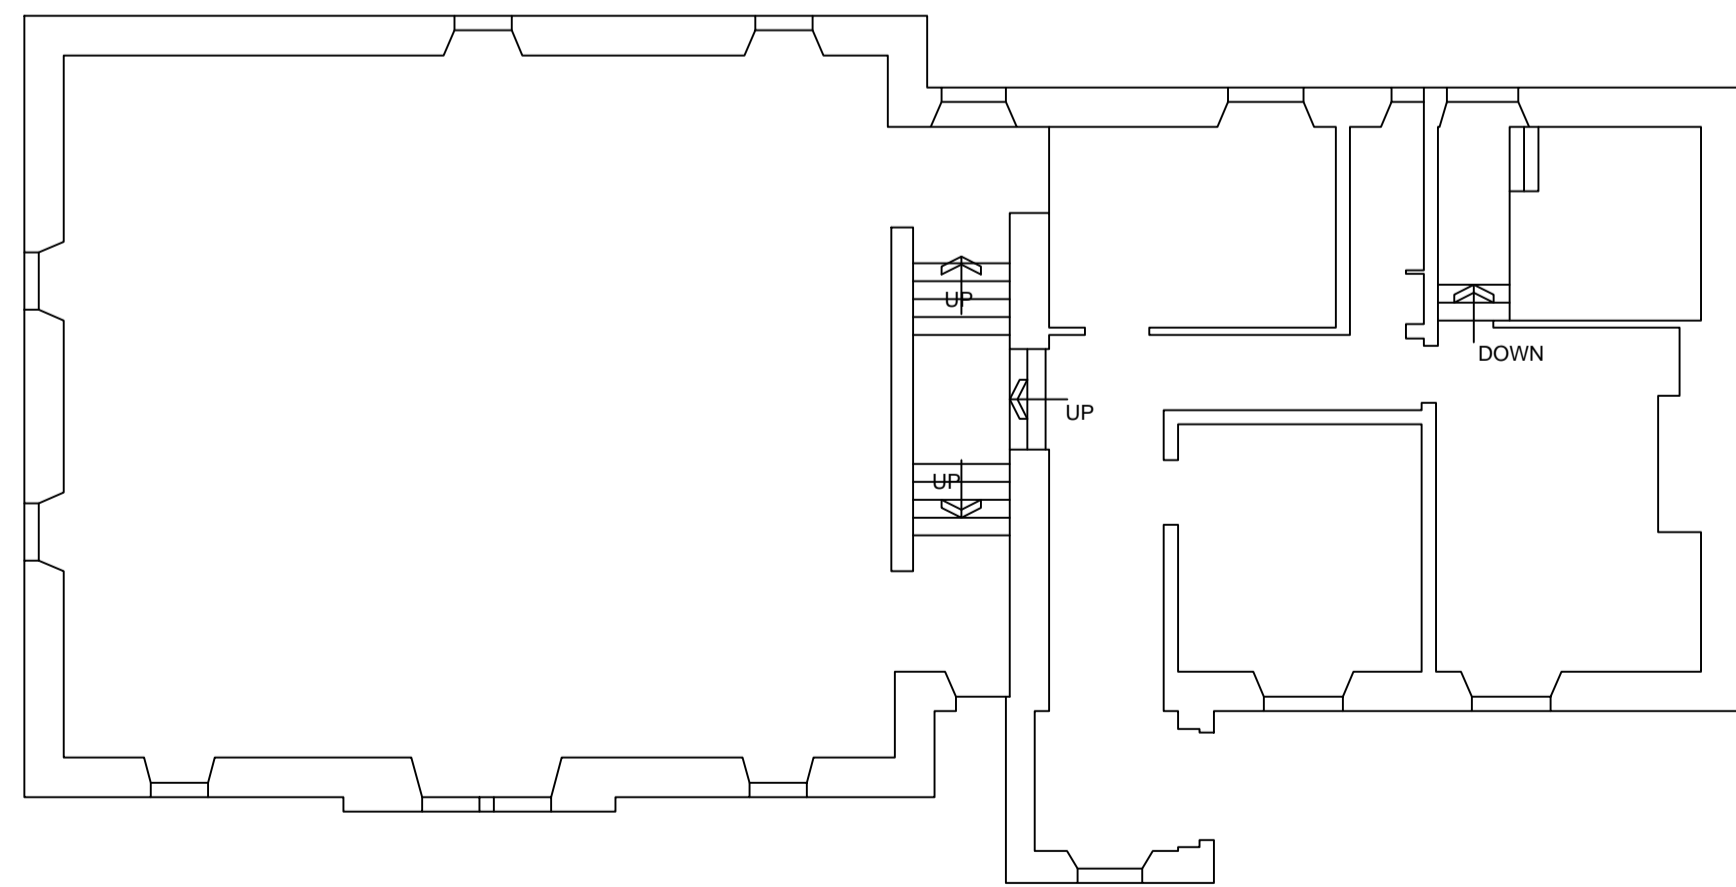

GROUND FLOOR PLAN

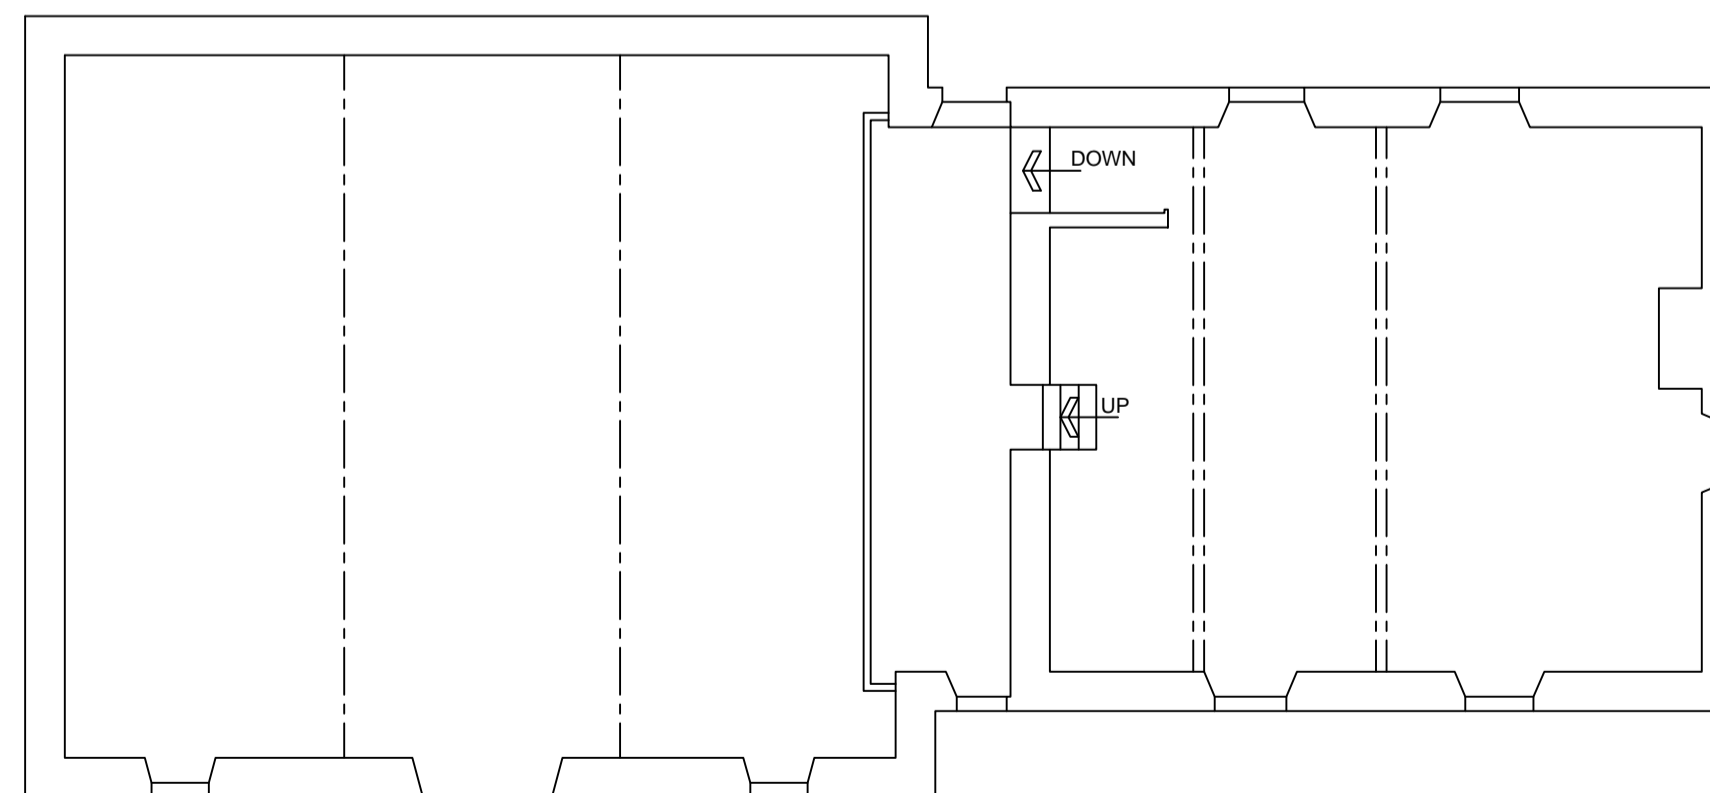

FIRST FLOOR PLAN

			8 MORSTON BUSINESS PARK, WHALEY ROAD, BARUGH GREEN, BARNSELEY, S75 1HQ			Phone: 01226 208482 Fax: 01226 283030		
ARCHITECTURAL SERVICES AND SURVEYORS						Email: info@whiteaguspartnership.co.uk Web: www.whiteaguspartnership.co.uk		
Project: CONVERSION OF CHAPEL INTO DWELLINGS HUDDERSFIELD ROAD INGBIRCHWORTH				Client: B.M. Building Contractors Ltd				
Drawing Title: PLANS & ELEVATIONS AS EXISTING				Date: AUGUST 2014		Scale: 1:100 @ A1		
Ref: 14-054				Dwg. No. 01		Rev.		
Date	Suffix	Description	Date	Suffix	Description			