

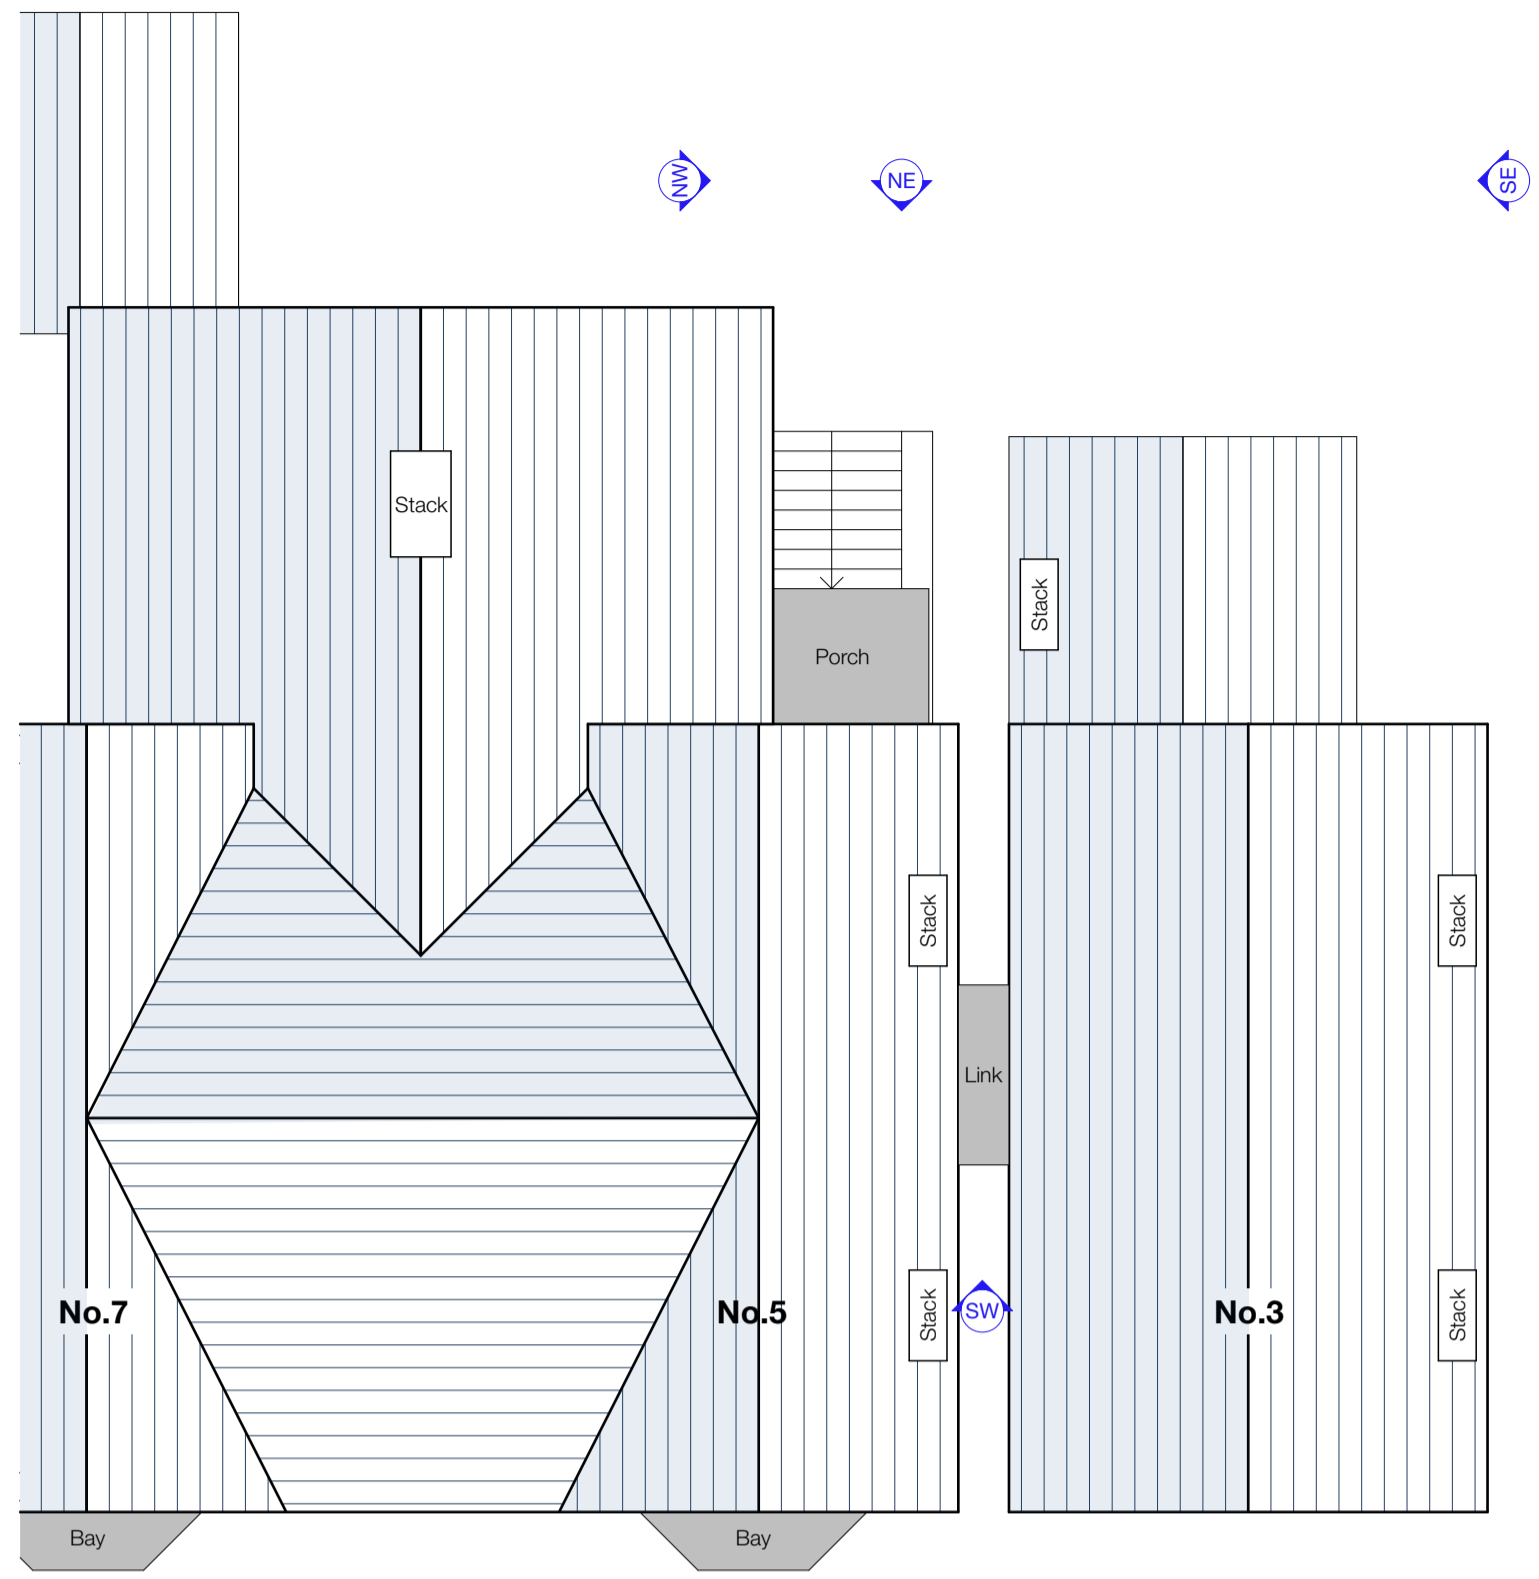


Existing Ground Floor Plan

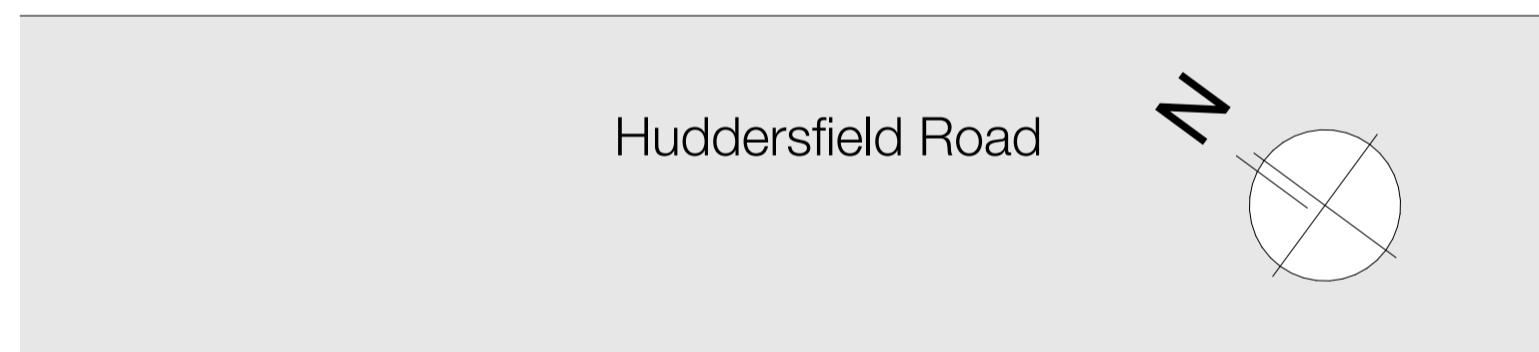

Existing Roof Plan

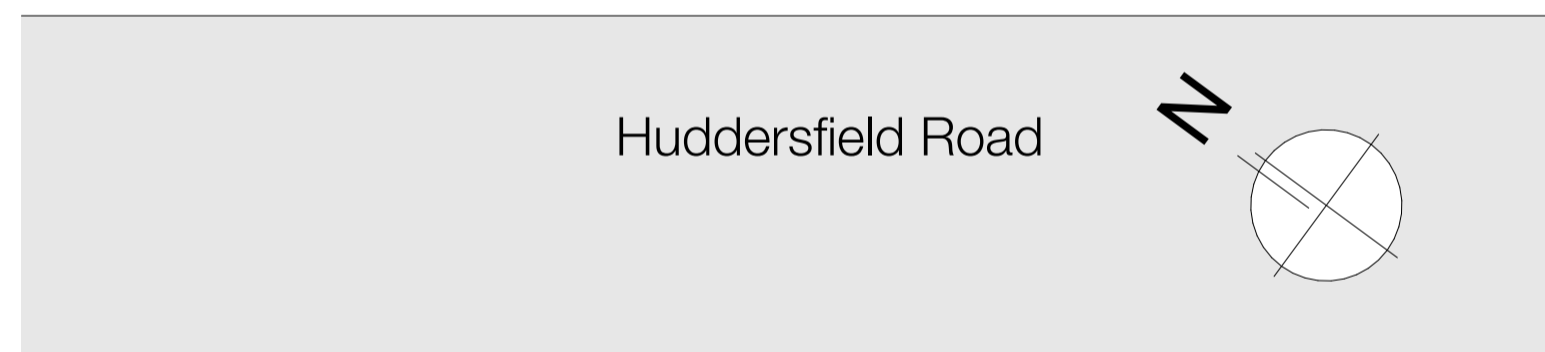


View 1



View 2




View 3

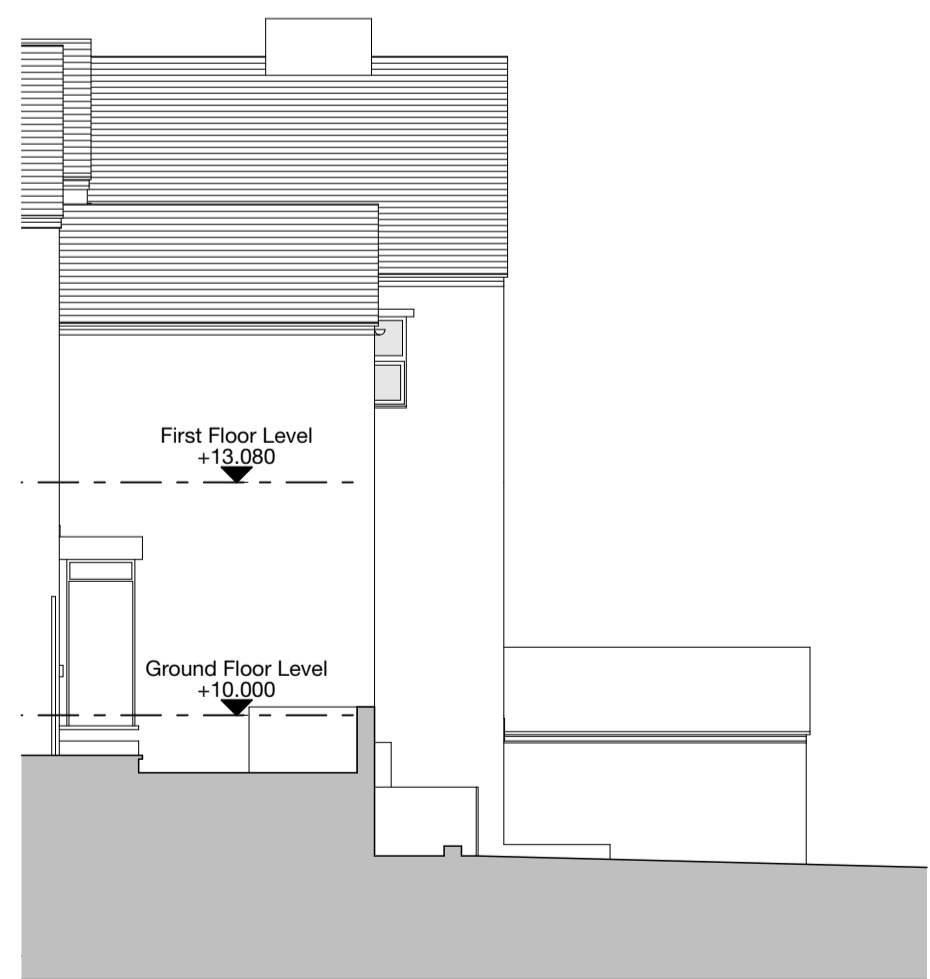


Existing South East Elevation



Existing North East Elevation

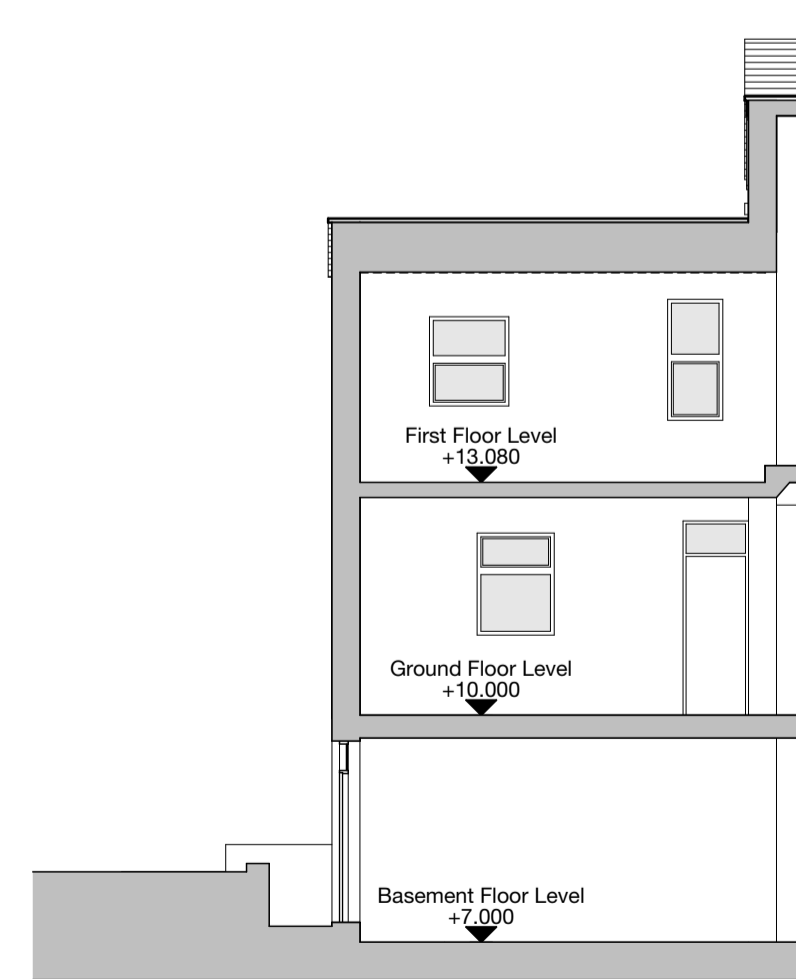

Existing North West Elevation

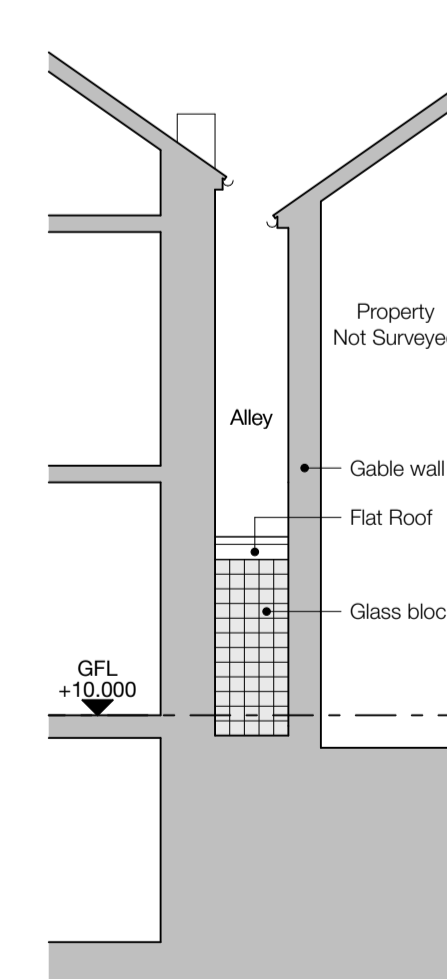

Existing SW Elevation

Notes

Do not scale from drawing, use figured dimensions only.
 All dimensions must be checked and verified on site prior to commencement of work and Architect to be notified of any discrepancies.
 This drawing is intended to permit overall scheme proposals only and cannot be used for construction purposes without further information.

Rev	Description	Drawn	Date
•	Drawing created.	MH	27.02.25

Client
MKB Solicitors LLP

Site Address
 1-11 Huddersfield Road,
 Barnsley, S70 2LP

Project Description
 Internal Re-configuration
 Status
 Planning

Date
 February 2025

Drawn
 MH

Checked

Drawing
Existing Plans - Planning

Scale @ A1
 1:100

Drawing No.
3612 (0-) 03

Revision
 -

ONE17
 DESIGN
 THE DYEHOUSE, ARMITAGE BRIDGE
 HUDDERSFIELD, WEST YORKS HD4 7PD
 T 01484 448000 & SOLUTIONS@ONE17DESIGN.COM
 ONE17DESIGN.COM