



**PROPOSED SIDE ELEVATION**  
SCALE 1:100



**PROPOSED REAR ELEVATION**  
SCALE 1:100

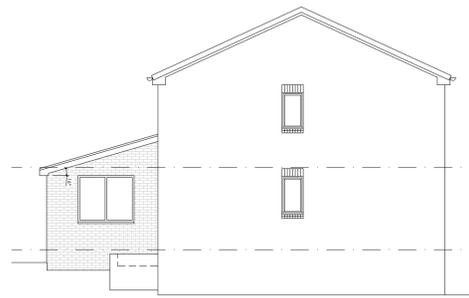


**PROPOSED SIDE ELEVATION**  
SCALE 1:100

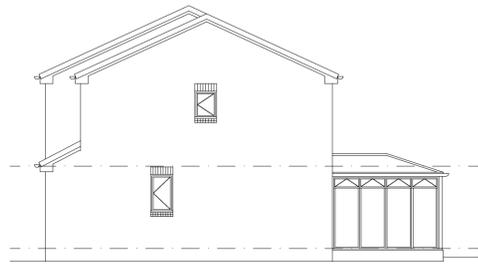

**EXISTING SIDE ELEVATION**  
SCALE 1:100




**EXISTING REAR ELEVATION**  
SCALE 1:100

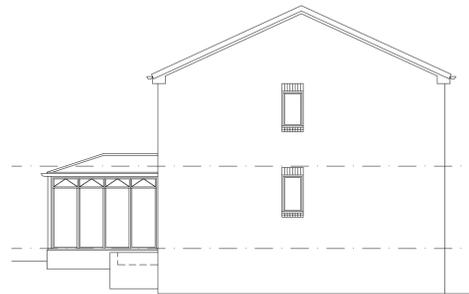


**EXISTING SIDE ELEVATION**  
SCALE 1:100



**LOCATION PLAN**  
SCALE 1:1250

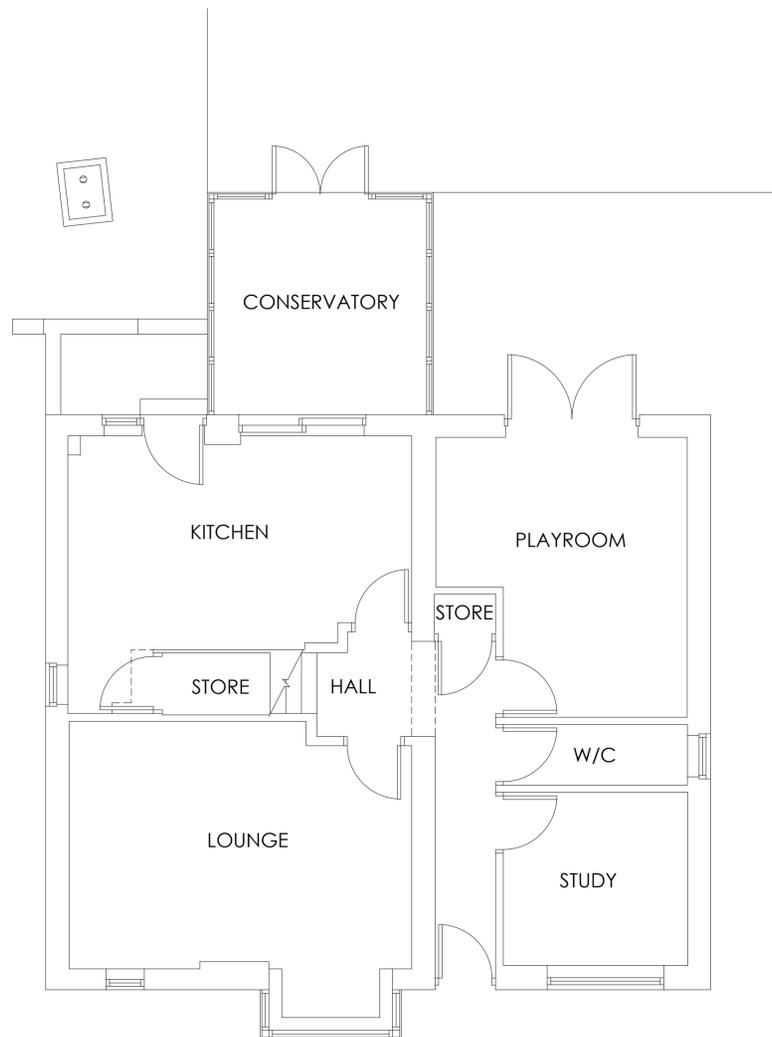

**EXISTING GROUND FLOOR PLAN**  
SCALE 1:50

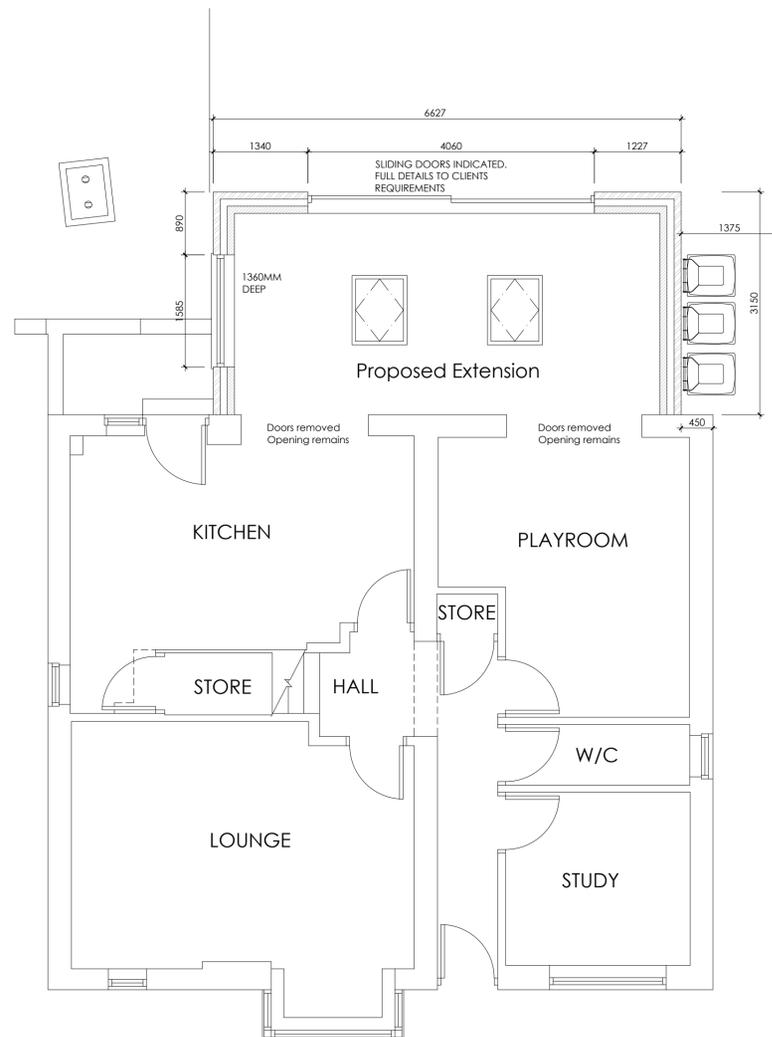

**PROPOSED GROUND FLOOR PLAN**  
SCALE 1:50



**BLOCK PLAN**  
SCALE 1:500

		OFFICE ONE, 34 VICTORIA ROAD, BARNSELEY, S70 2BU		Phone: 01226 208482 Email: info@whiteaguspартnership.co.uk Web: www.whiteaguspартnership.co.uk	
<b>ARCHITECTURAL SERVICES</b>					
Project: PROPOSED EXTENSION AT 4 LONGLANDS DRIVE, MAPPLEWELL BARNSELEY, S75 6LP			Client: MR & MRS HOLLOWAY		
Drawing Title: PROPOSED PLANS & ELEVATIONS		Date: NOVEMBER 2019	Scale: 1:50 @ A1	Ref: 19-126	
Date: 25/11/2019	Suffix: A	Description: REVISED TO CLIENTS REQUIREMENTS		Date: 19-126	Suffix: 01
Description: REVISED TO CLIENTS REQUIREMENTS	Date: 19-126	Suffix: 01	Description: REVISED TO CLIENTS REQUIREMENTS	Date: 19-126	Suffix: 01