


IF IN ANY DOUBT PLEASE ASK THE ARCHITECT FOR CLARIFICATION
DO NOT SCALE FROM DRAWING. ALL DIMENSIONS TO BE CHECKED ON SITE
THE COPYRIGHT FOR THESE DRAWINGS REMAINS THE PROPERTY OF THE ARCHITECT. THIS MUST NOT BE REPRODUCED IN ANY WAY WITHOUT THE ARCHITECT'S PRIOR WRITTEN CONSENT

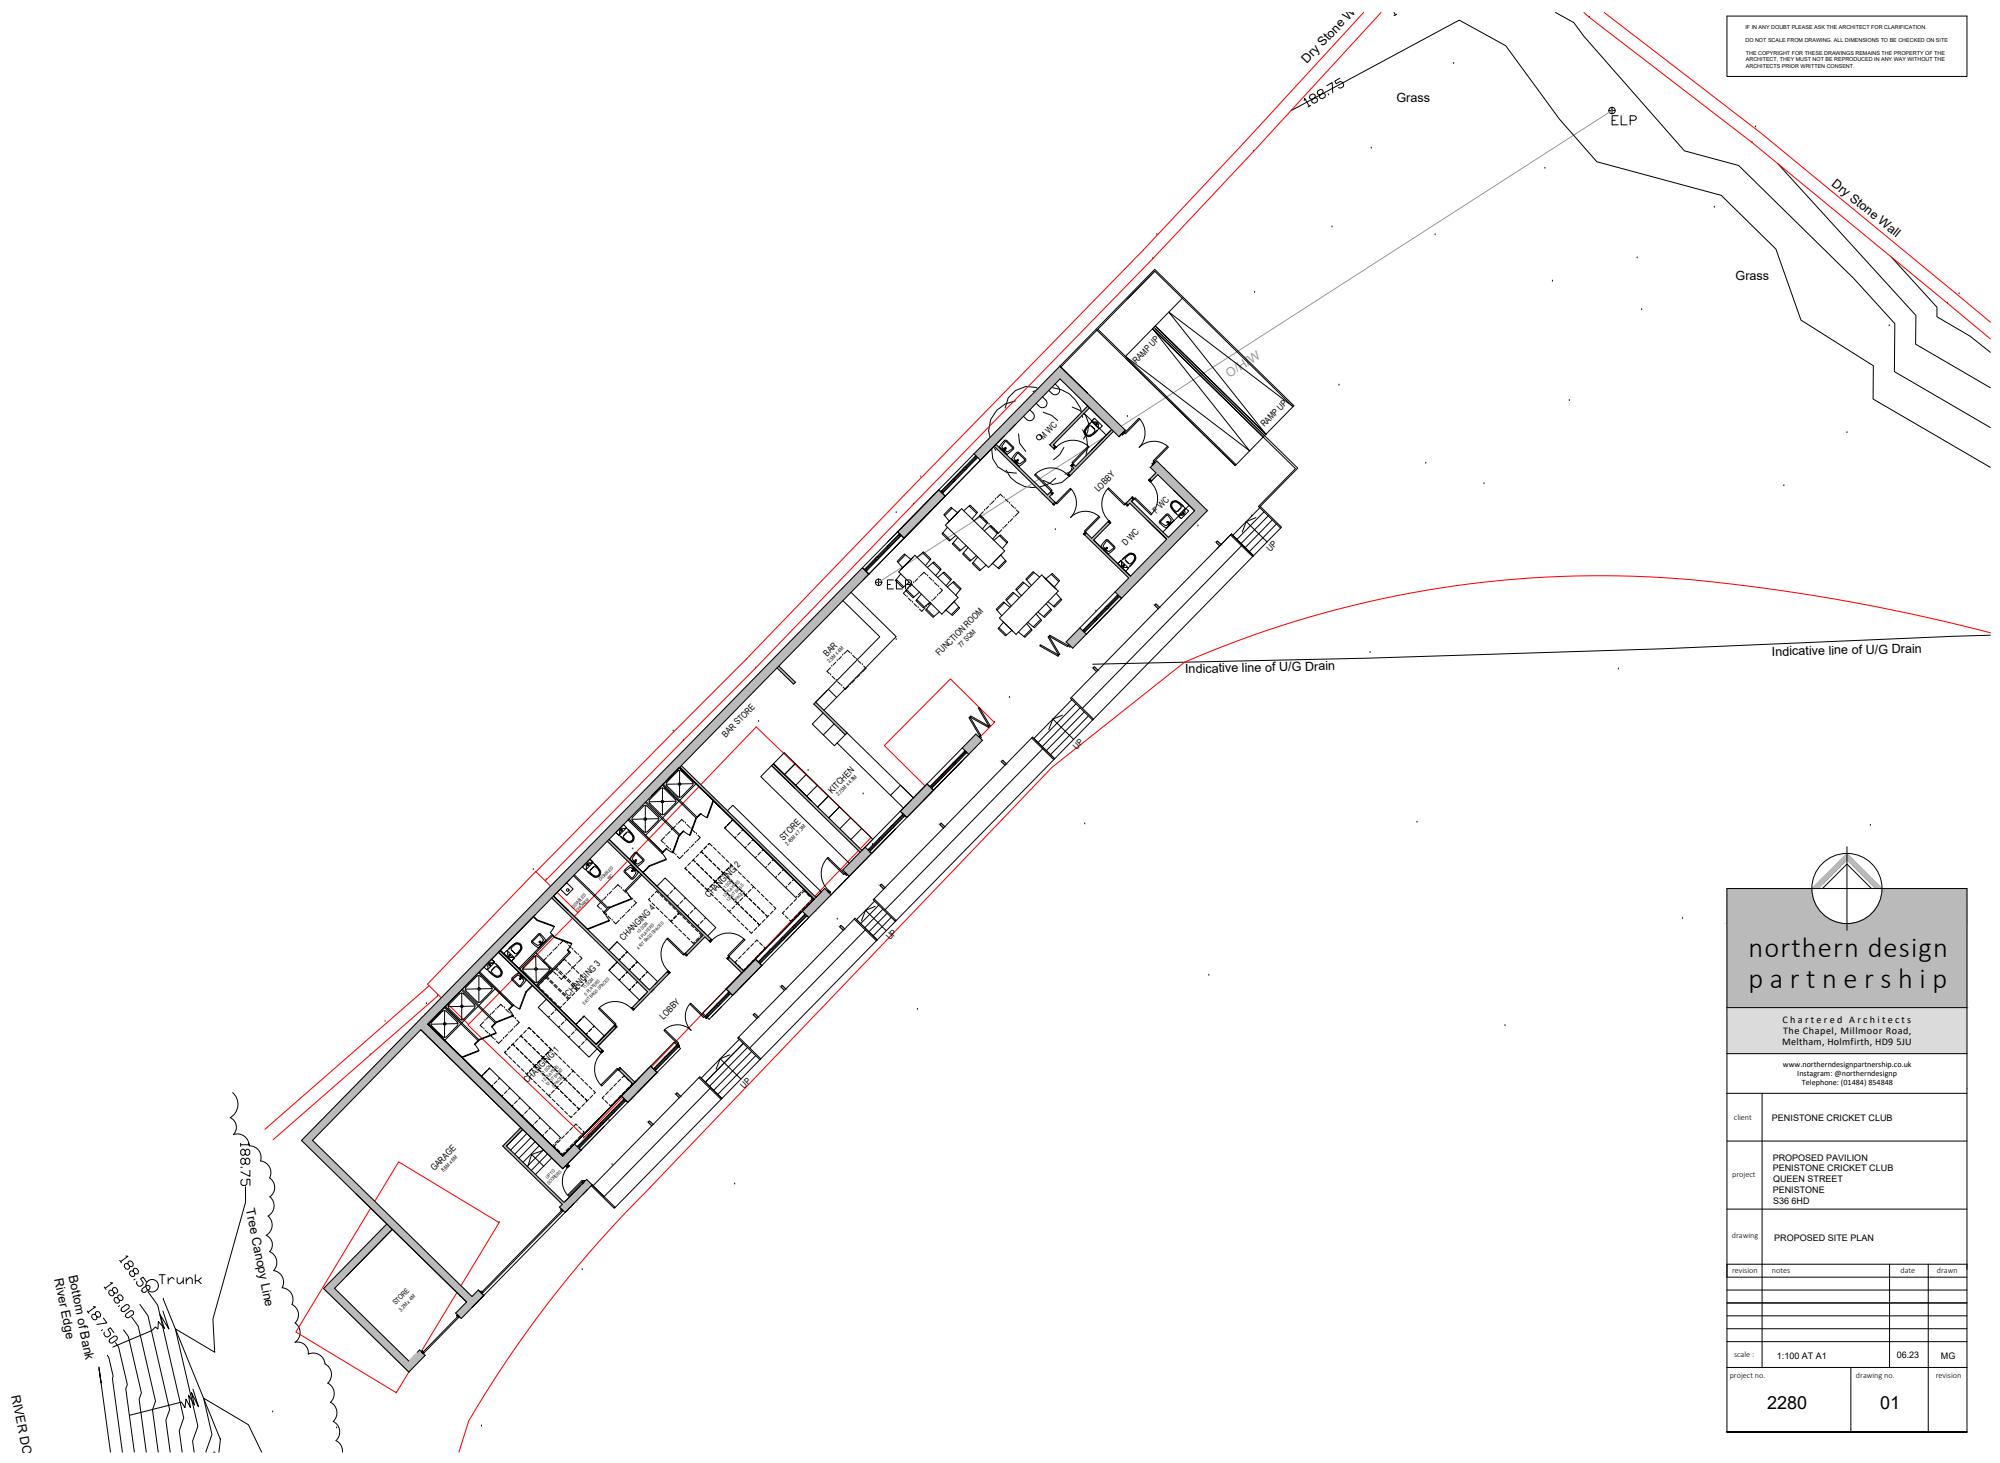

**northern design
partnership**

Chartered Architects
The Chapel, Millmoor Road,
Meltham, Holmfirth, HD9 5JU

www.northerndesignpartnership.co.uk
Instagram: @northerndesignp
Telephone: (01484) 854848

client	PENISTONE CRICKET CLUB		
project	PROPOSED PAVILION PENISTONE CRICKET CLUB QUEEN STREET PENISTONE S36 6HD		
drawing	PROPOSED SITE PLAN		
revision	notes	date	drawn
scale	1:100 AT A1	06.23	MG
project no.	2280	drawing no.	01
		revision	