




2 Level 1
1 : 50

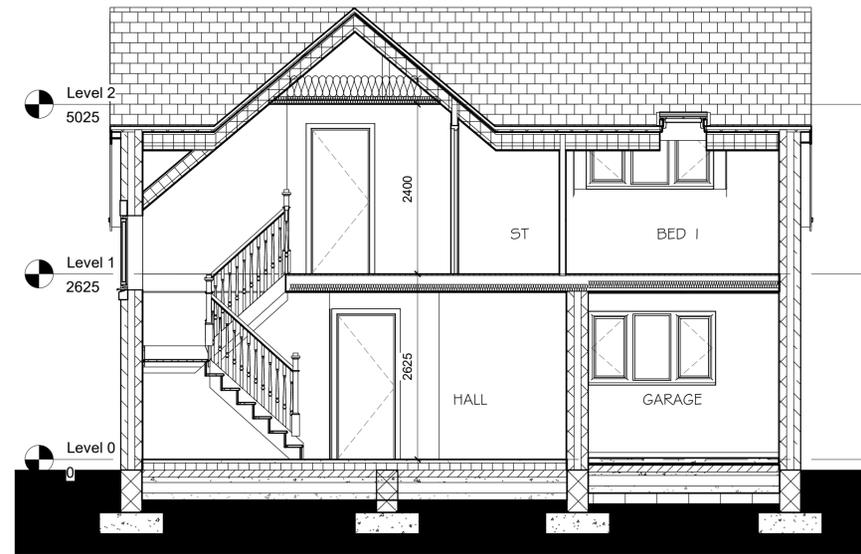

3 LONG SECTION
1 : 50

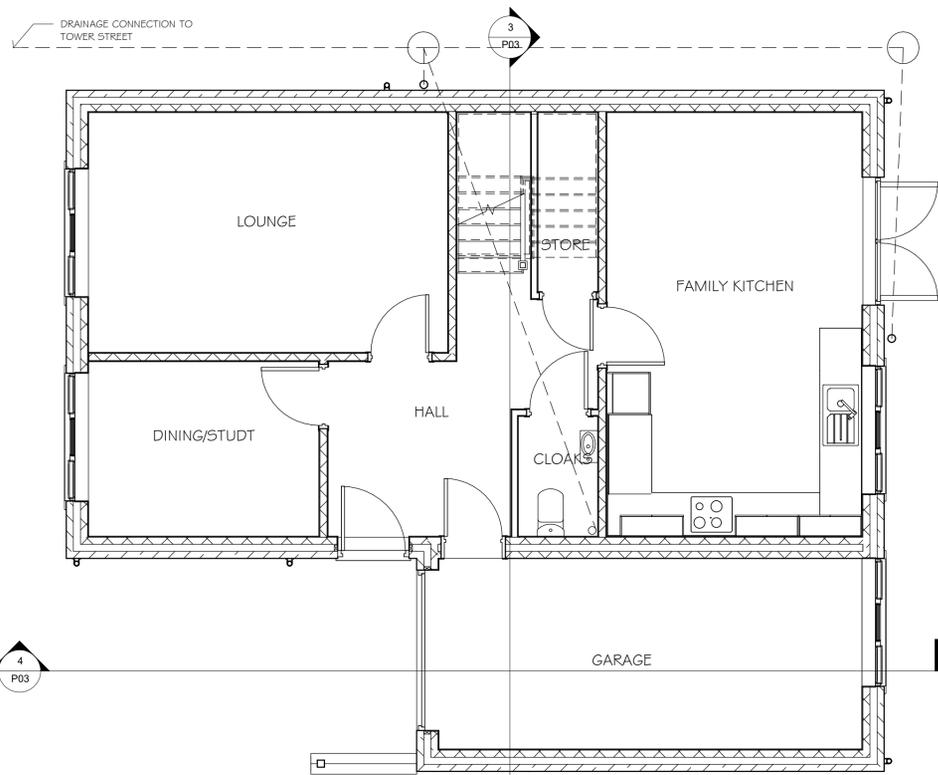

1 Level 0
1 : 50

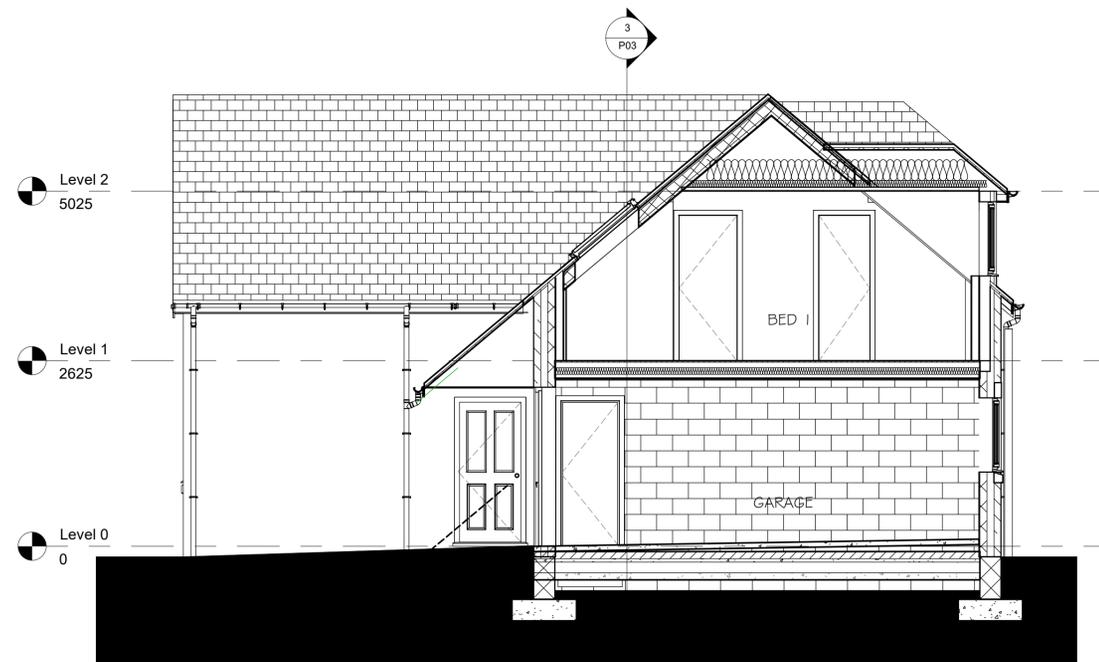

4 CROSS SECTION
1 : 50

Rev	Description	Date

CRAIG ARMITAGE

PROPOSED DORMER BUNGALOW,
TOWER STREET BARNESLEY

FLOOR PLANS AND SECTIONS

Project number 2127

Date 20/06/2020

Drawn by MC

Checked by Checker

P03

Scale 1 : 50