

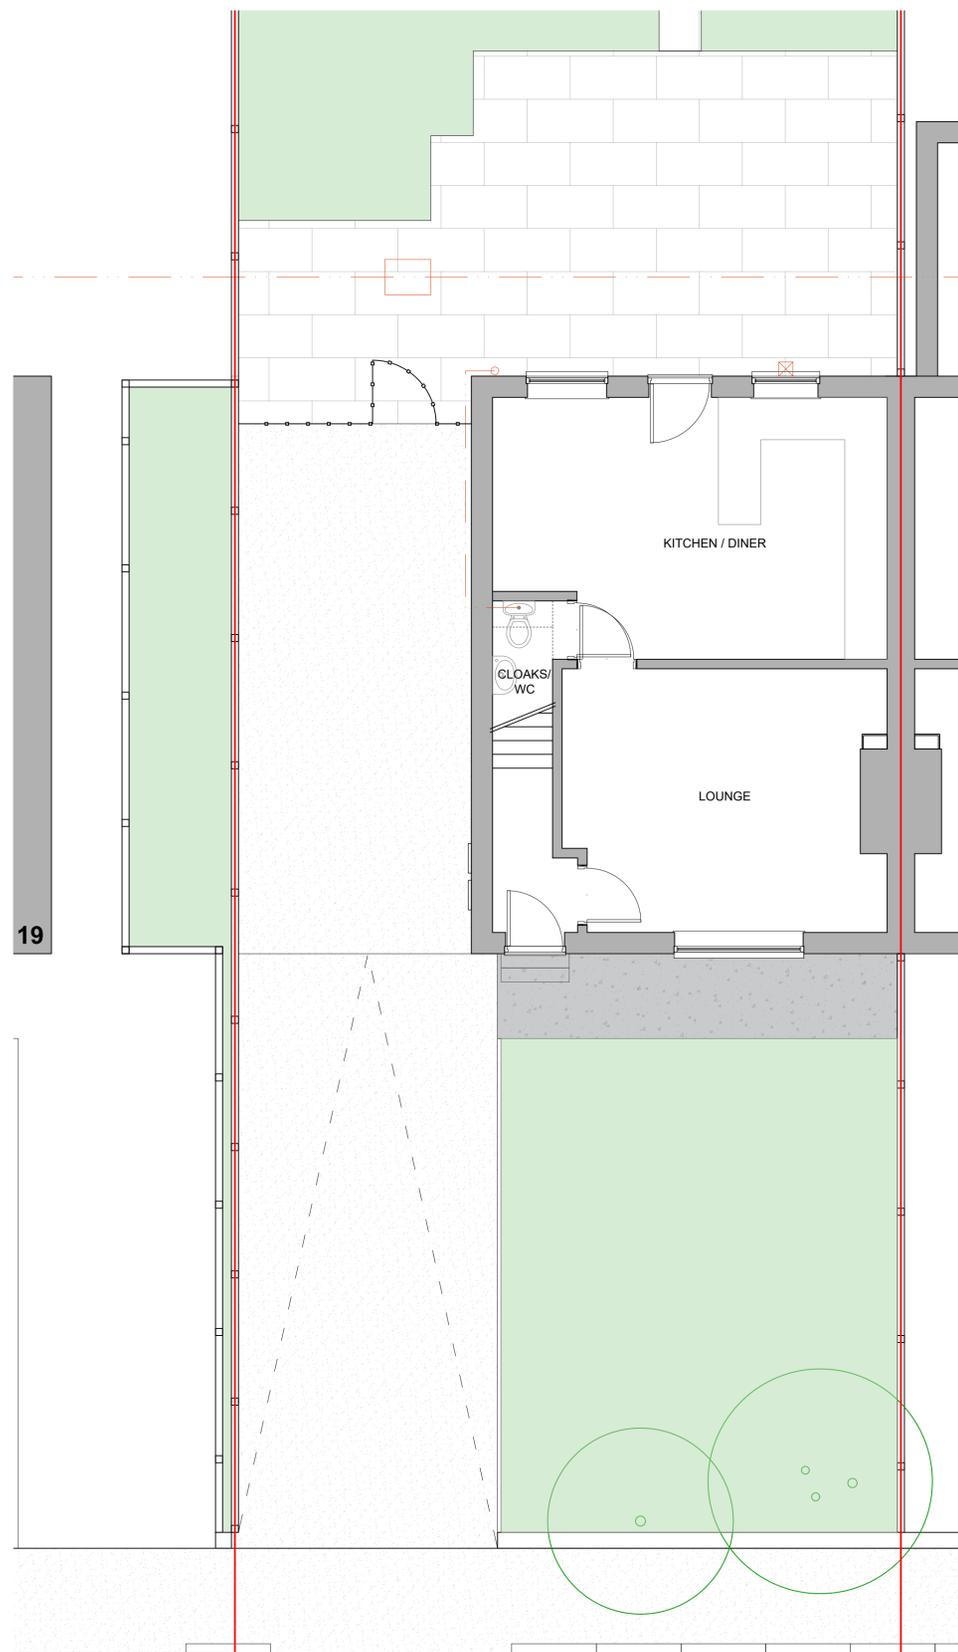


General Notes:
 This drawing must be used only for the intended purpose as identified within the drawing legend below.
 Although a scale is identified, this drawing must not be scaled for the purpose of construction or manufacture.

Project Specific Notes:

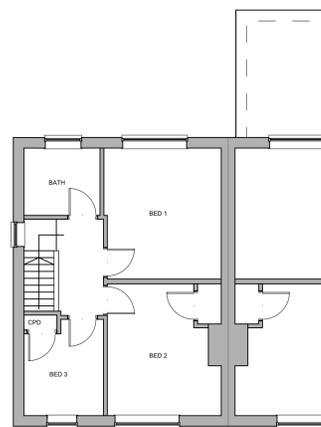

EXISTING GRD FLR PLAN
 1:50 @ A1

 

EXISTING FIRST FLR PLAN
 1:100 @ A1



EXISTING SOUTH (SIDE) ELEVATION
 1:50 @ A1



EXISTING EAST (FRONT) ELEVATION - 1:50 @ A1



EXISTING WEST (REAR) ELEVATION
 1:50 @ A1



EXISTING NORTH (SIDE) ELEVATION - 1:50 @ A1

Revision: P02 Date: 08.03.2026
 North Elevation added as LPA request

Revision: P1 Date: 25.01.2026
 DRAFT ISSUE

Purpose of Issue :

PLANNING CONSENT

Client Reference :

Mr & Mrs S. McHale

Project :

**21 Quest Avenue, Hamingfield
 Barnsley, S73 0QB**

Drawing Title :

Existing plans & Elevations

Scale :	Date :	Size :
1:50	Jan 26	A1
Drawing No :	Rev:	
SMC-25-XX-0010	P02	