



Do not scale from drawing. All dimensions to be checked on site.

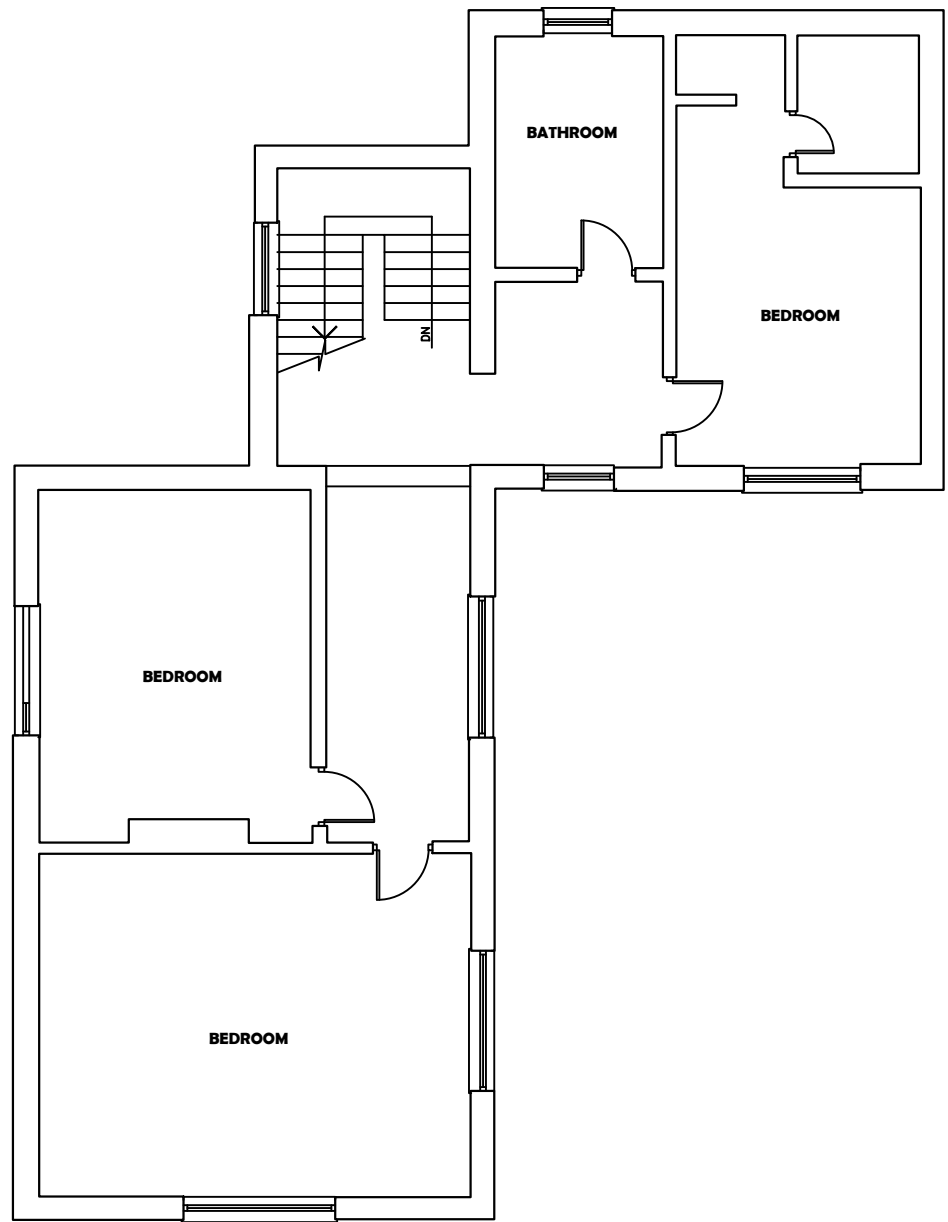


Existing First Floor Plan
Scale 1: 100

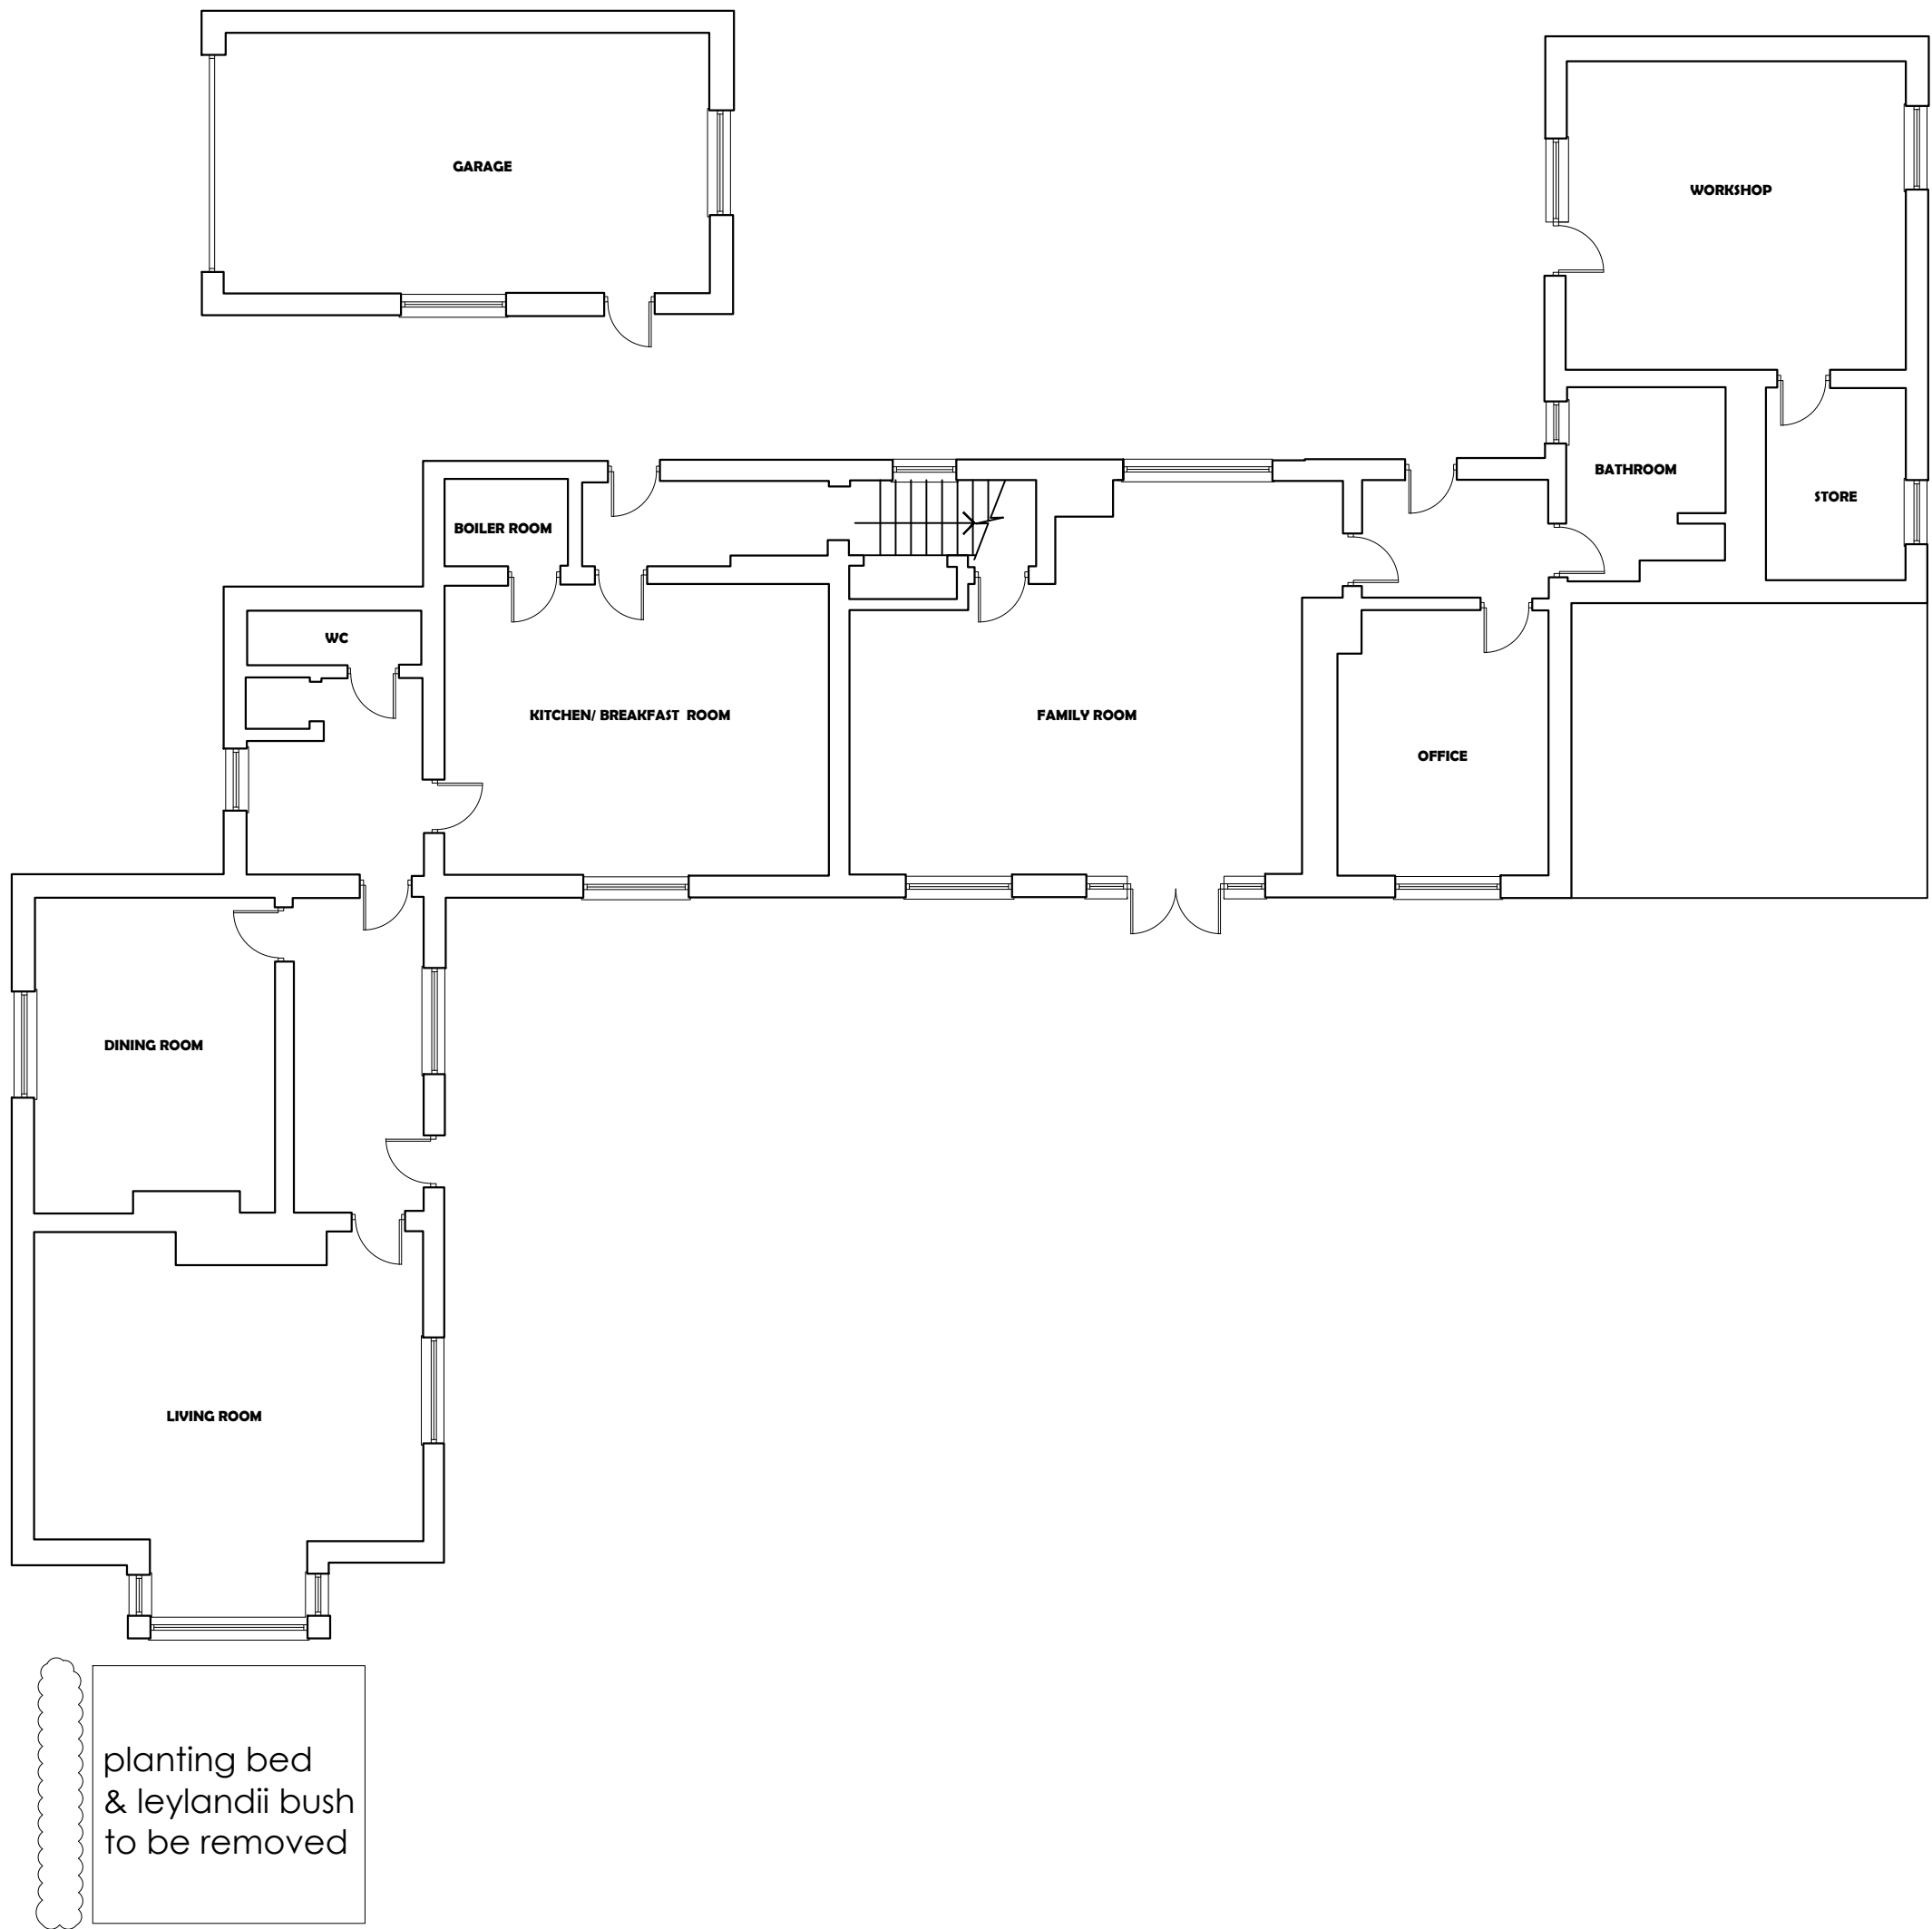


Existing Ground Floor Plan
Scale 1: 100




Existing South Elevation
Scale 1: 100

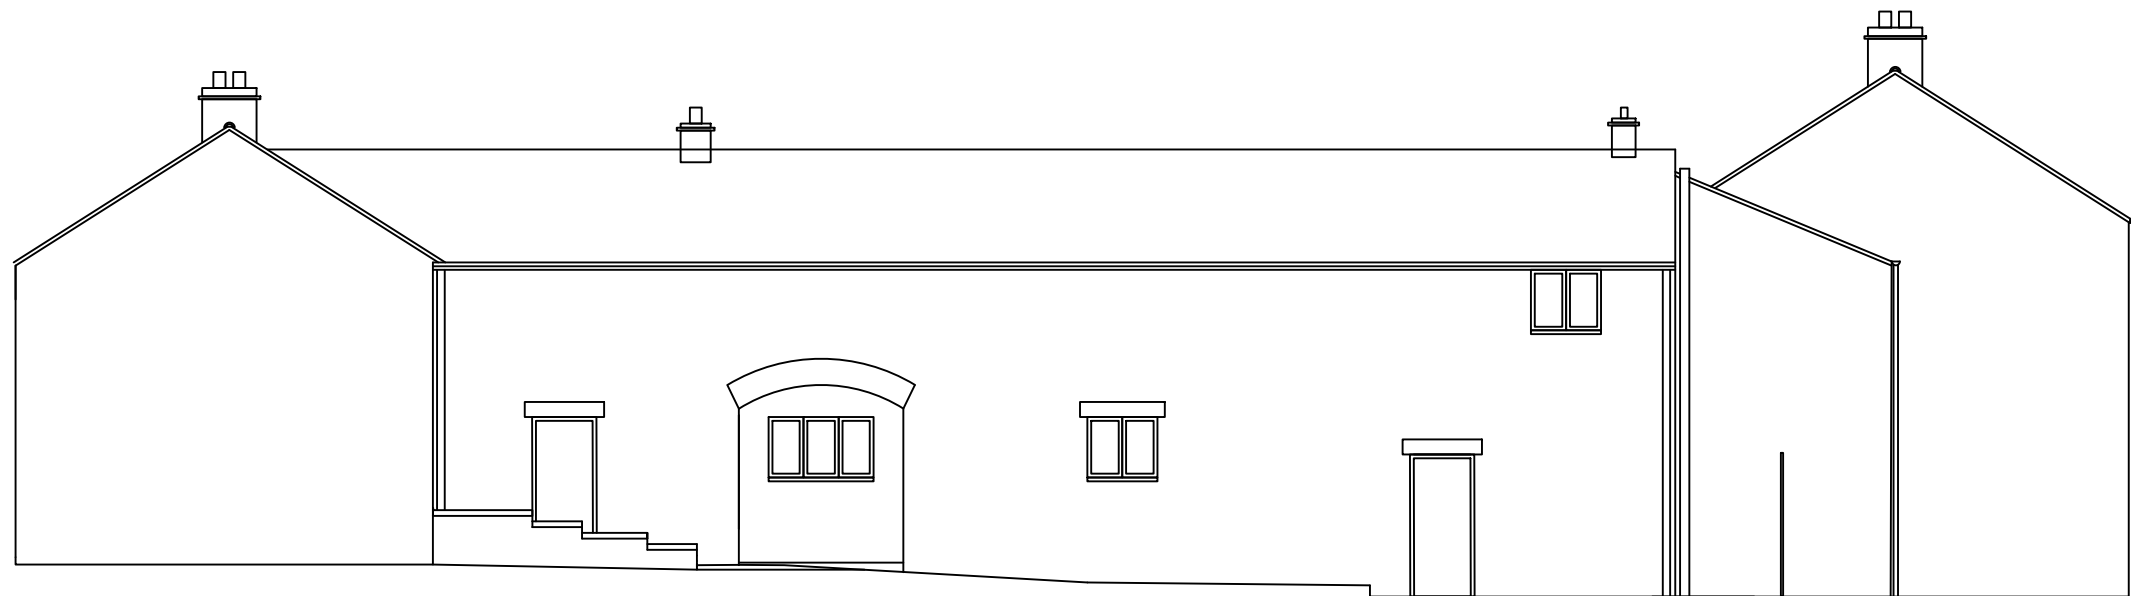

Existing North Elevation
Scale 1: 100

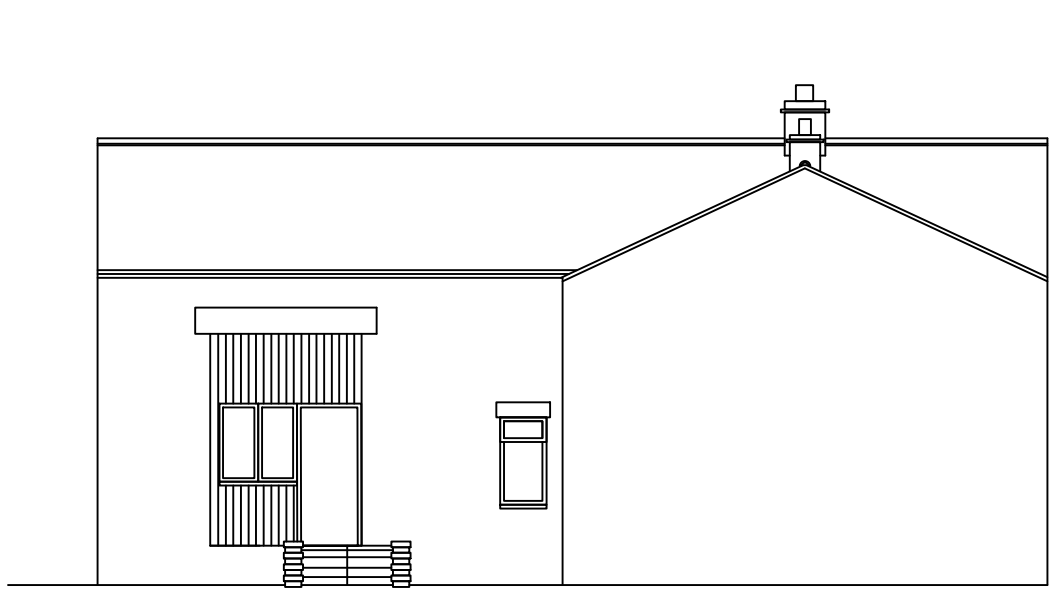

Existing East Elevation
Scale 1: 100

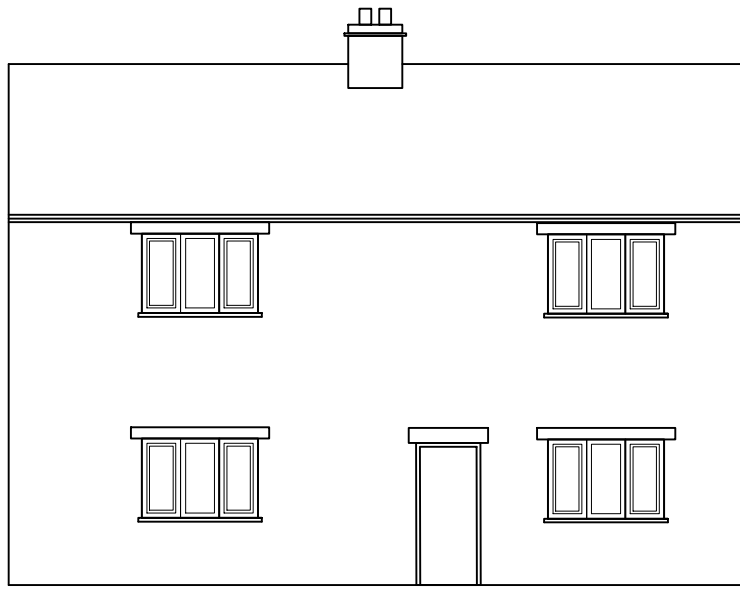

Existing West Elevation
Scale 1: 100



Client
S & A Miller

Project
Greystones, Barnsley

Title
Existing Plans & Elevations

Drawn	Date	Scale	@ A1
FB	21.02.2022	1:100	
Status	Project Number	Drawing Number	Revision
PLANNING	1986	(2)00	-