


Notes


Do not scale from this drawing. If in need of further detail, refer back to the Technical Department.

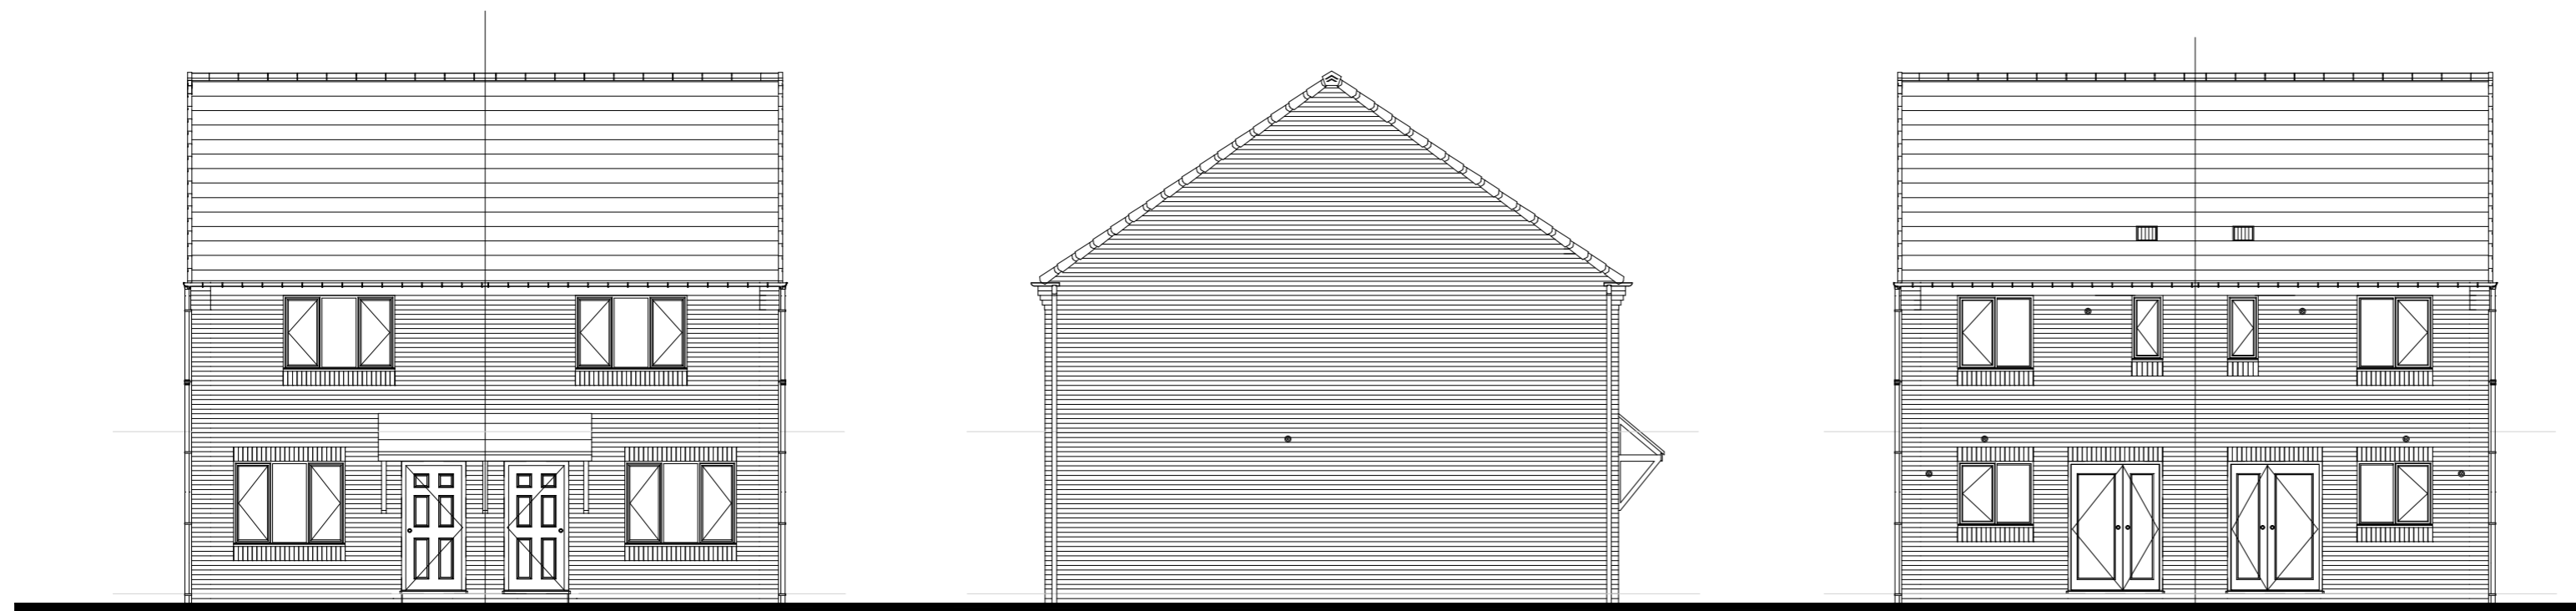


FRONT ELEVATION

SIDE ELEVATION


REAR ELEVATION

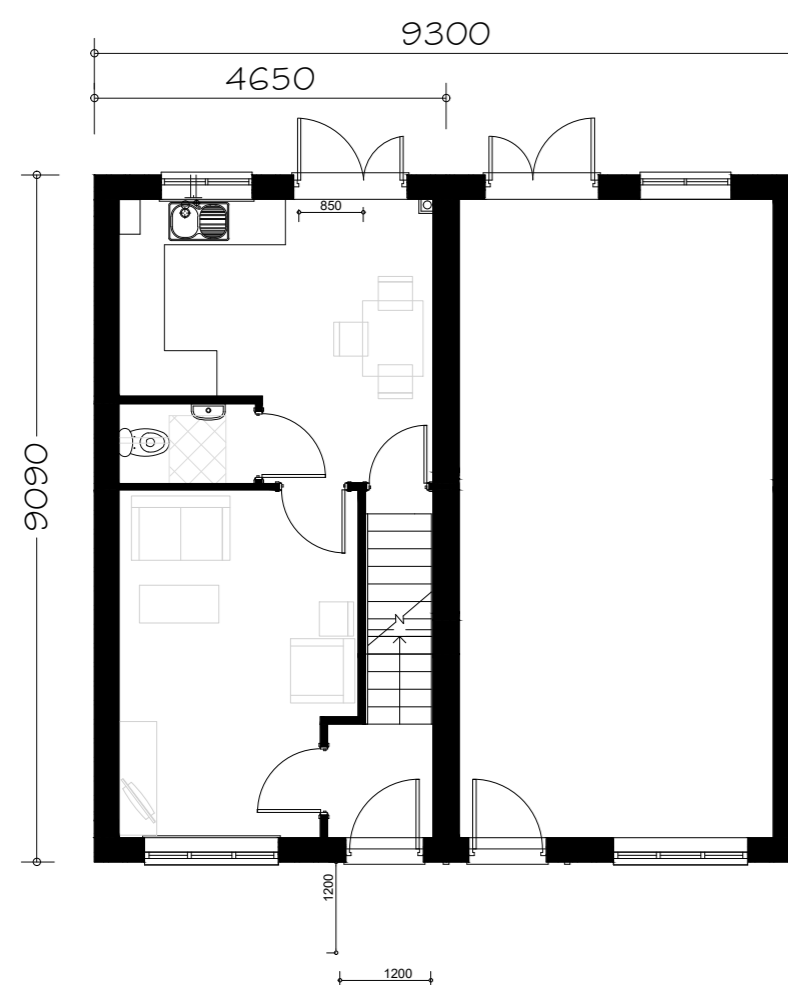

GROUND FLOOR PLAN

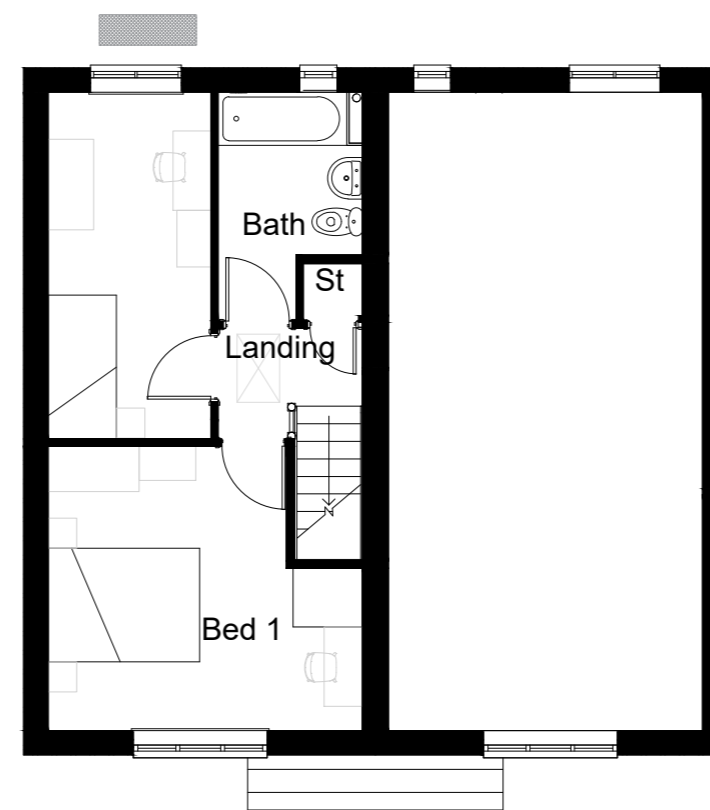

FIRST FLOOR PLAN

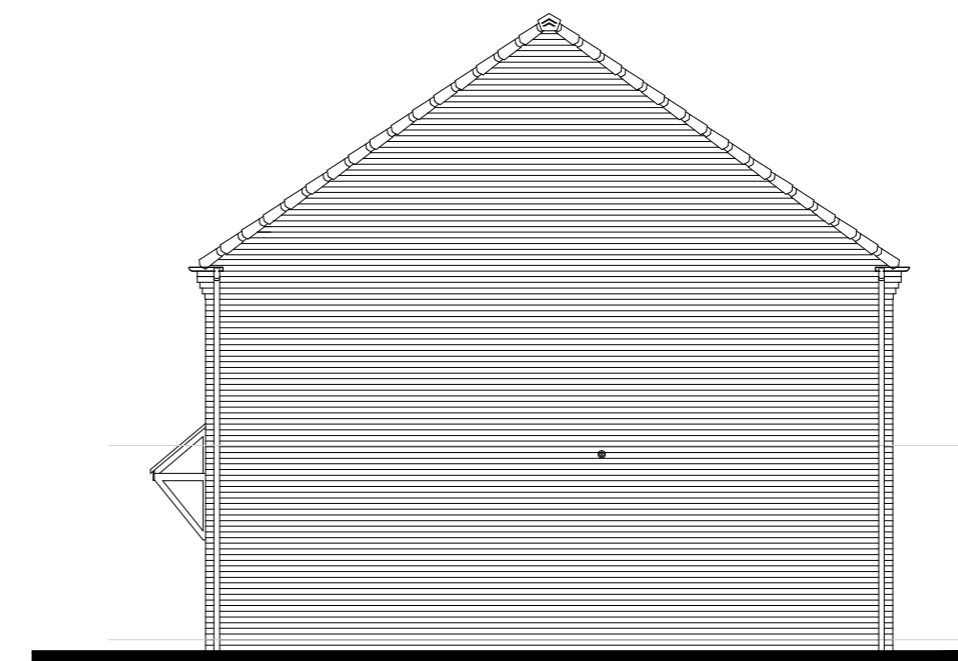

SIDE ELEVATION

FLOOR AREA
70.04m², 753ft²



| | | |
|------|-------------------------|----------|
| C01 | Issued for construction | 27.05.21 |
| P01 | Initial issue | 20.04.21 |
| Rev. | Comments | Date |

gleeson

Gleeson Homes (Head Office)
Unit 5, Europa Court | Sheffield Business Park | Sheffield |
South Yorkshire | S9 1XE

01142 612900

www.gleesonhomes.co.uk

Project:
250 House Type
Urban

Title:
Planning Drawing

| | | | |
|----------------------|-------------------|--------------|----------------|
| Scale: 1:100 @ A2 | Date: 22.04.21 | Drawn: OS | Checked: GE |
|----------------------|-------------------|--------------|----------------|

| | |
|------------------------------|------------------|
| Drawing No: 21-250-U-0001 | Revision: C01 |
|------------------------------|------------------|