

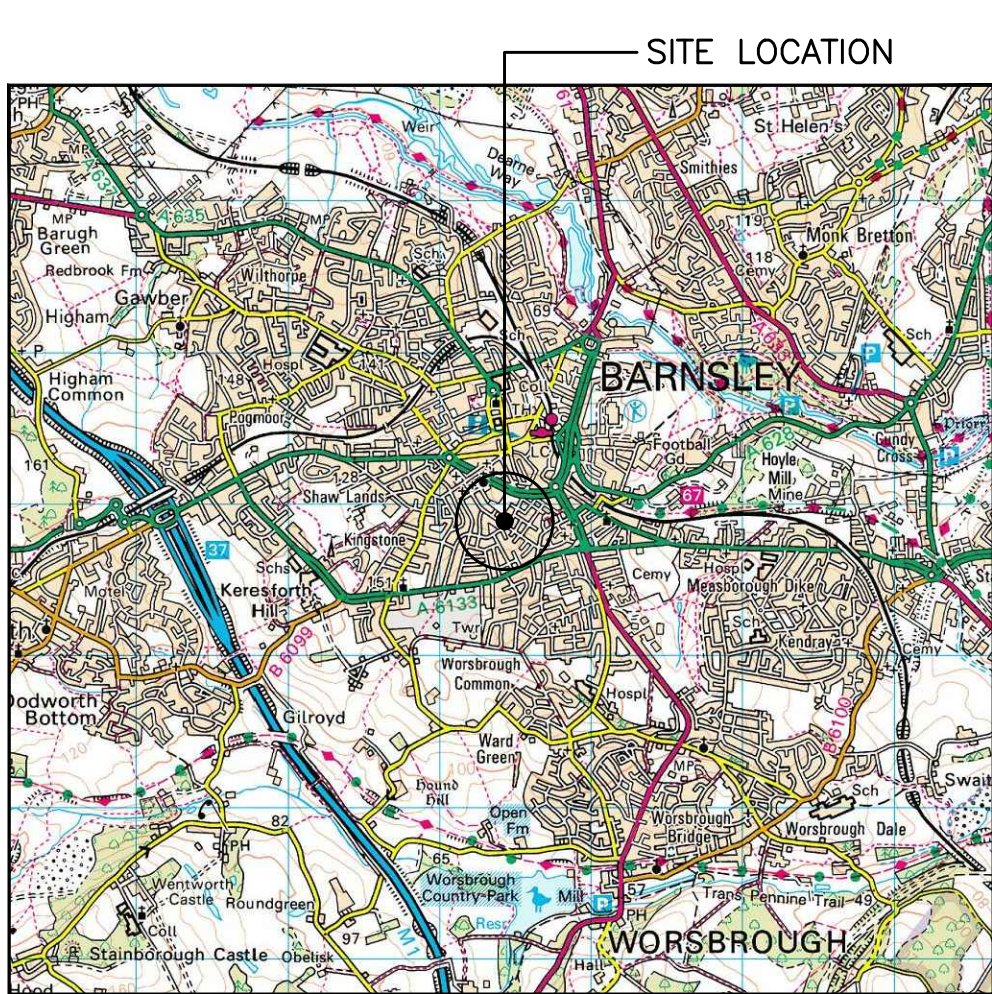
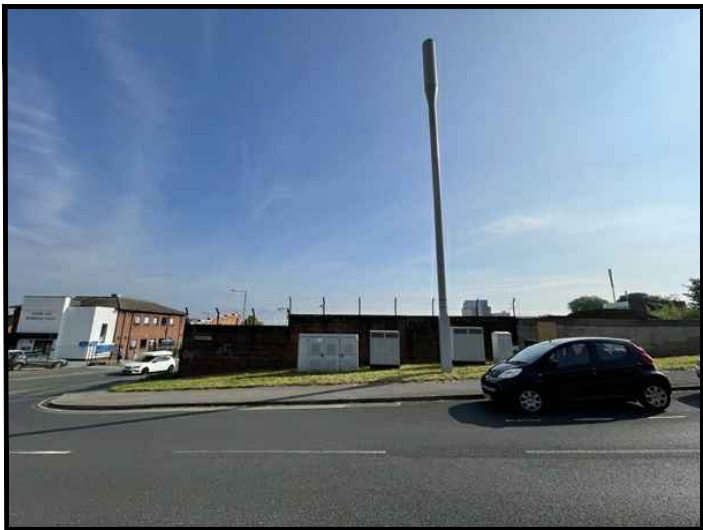


SITE LOCATION
(Scale 1:50000)
Ordnance Survey map extract
based upon Landranger map series
with the permission of the controller of
Her Majesty's Stationery Office
Licence No. 100022432
Crown copyright.

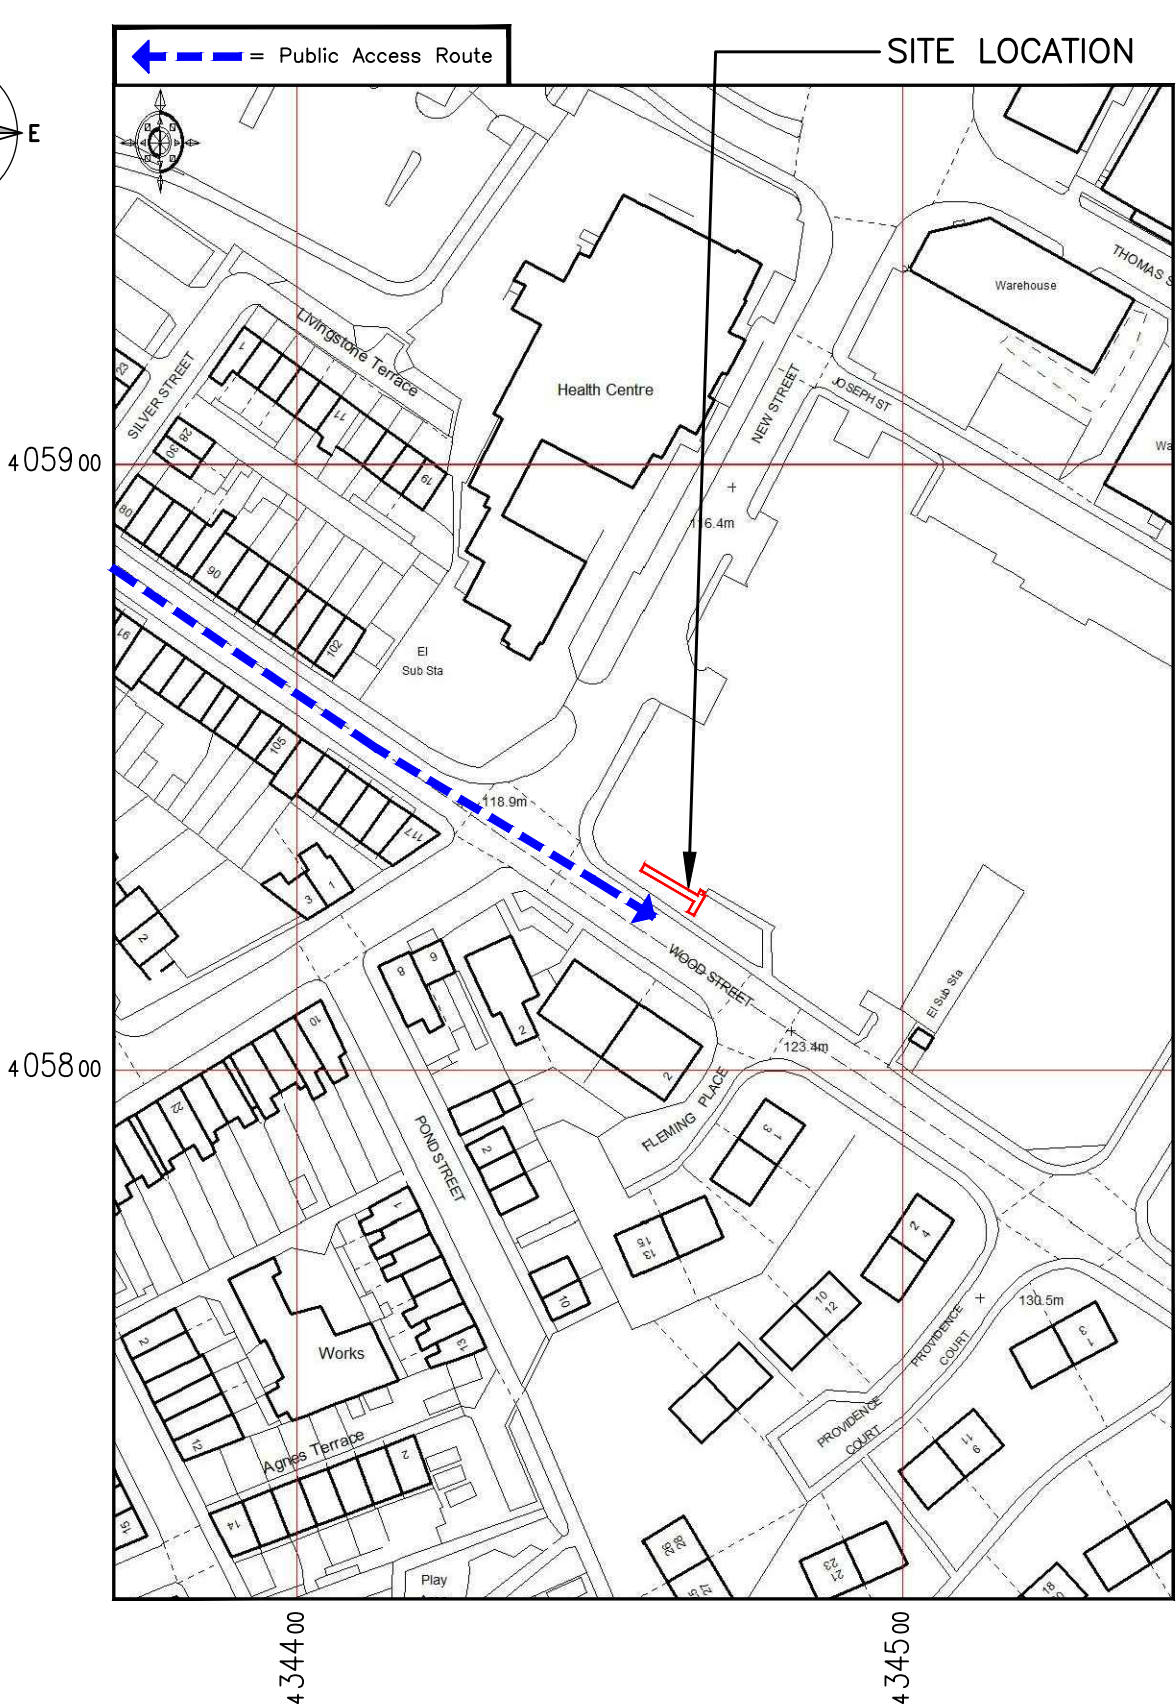


SITE PHOTOGRAPH

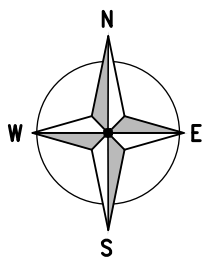

DETAILED SITE LOCATION
(Scale 1:1250)

Based upon Ordnance Survey map extract
with the permission of the Controller of
Her Majesty's Stationery Office.
Crown copyright.
Licence No. 100022432

 

ALL DIMENSIONS ARE IN mm UNLESS NOTED OTHERWISE

N.G.R | E: 434464 N: 405830

DIRECTIONS TO SITE:
FROM M1/JCT 37 TAKE A628 TOWARDS
BARNSELY/MANCHESTER AND AT R/ABOUT
TAKE 1ST EXIT A628 (DODWORTH RD) AND
THEN 1ST RIGHT AT TRAFFIC LIGHTS ONTO
A6133 (BROADWAY) WHICH BECOMES PARK
RD. CONT APPROX 0.8Km AND TURN LEFT
INTO DAY STREET AND THEN
RIGHT INTO AGNES STREET AND SITE IS
STRAIGHT AHEAD AT CROSSROADS WITH WOOD
STREET & NEW STREET.

NOTES:

A	Issued for Construction	JL	CT	29.06.21
REV	MODIFICATION	BY	CH	DATE



Unit E, Madison Place, Northampton Road,
Manchester, M40 5AG
Tel: 0161 785 4500
Fax: 0161 785 4501
Web: www.clarke-telecom.com



BEACON 3

Cell Name	Opt.
NEW STREET/WOOD STREET	-

Cell ID No		
CORNERSTONE	TEF	VF
11662221	046277	N/A

Site Address / Contact Details		
WOOD STREET BARNSELY SOUTH YORKSHIRE S70 1LP		


Drawing Title:
SITE LOCATION MAPS

Purpose of issue:	PLANNING	Dwg Rev:
-------------------	----------	----------

Drawing Number:	100	A
-----------------	-----	---

Surveyed By: PW	Original Sheet Size: A3	Pack Issue:
--------------------	----------------------------	-------------

Drawn: JL	Date: 29.06.21	Checked: CT	Date: 29.06.21	A
--------------	-------------------	----------------	-------------------	---

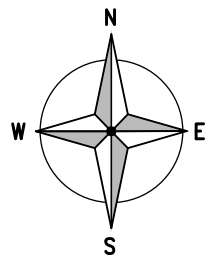

ALL DIMENSIONS ARE IN mm UNLESS NOTED OTHERWISE

N.G.R	E: 434464	N: 405830
-------	-----------	-----------

NOTES:

A	Issued for Construction	JL	CT	29.06.21
REV	MODIFICATION	BY	CH	DATE



Cell Name		Opt.
NEW STREET/WOOD STREET		-
Cell ID No		
CORNERSTONE	TEF	VF
11662221	046277	N/A

Site Address / Contact Details

WOOD STREET
BARNSELY
SOUTH YORKSHIRE
S70 1LP

Drawing Title:

EXISTING SITE PLAN

Purpose of issue:	
-------------------	--

PLANNING

Drawing Number:

200

Surveyed By:

PW

Original Sheet Size:

A3

Drawn:

Date:

Checked:	
----------	--

Date: _____

Pack
Issue:

A

EXISTING SITE PLAN

(1:100)

5000



C

5000

10000

ORIGINAL SCALE AT A3 – 1:100

ALL DIMENSIONS IN MILLIMETRES

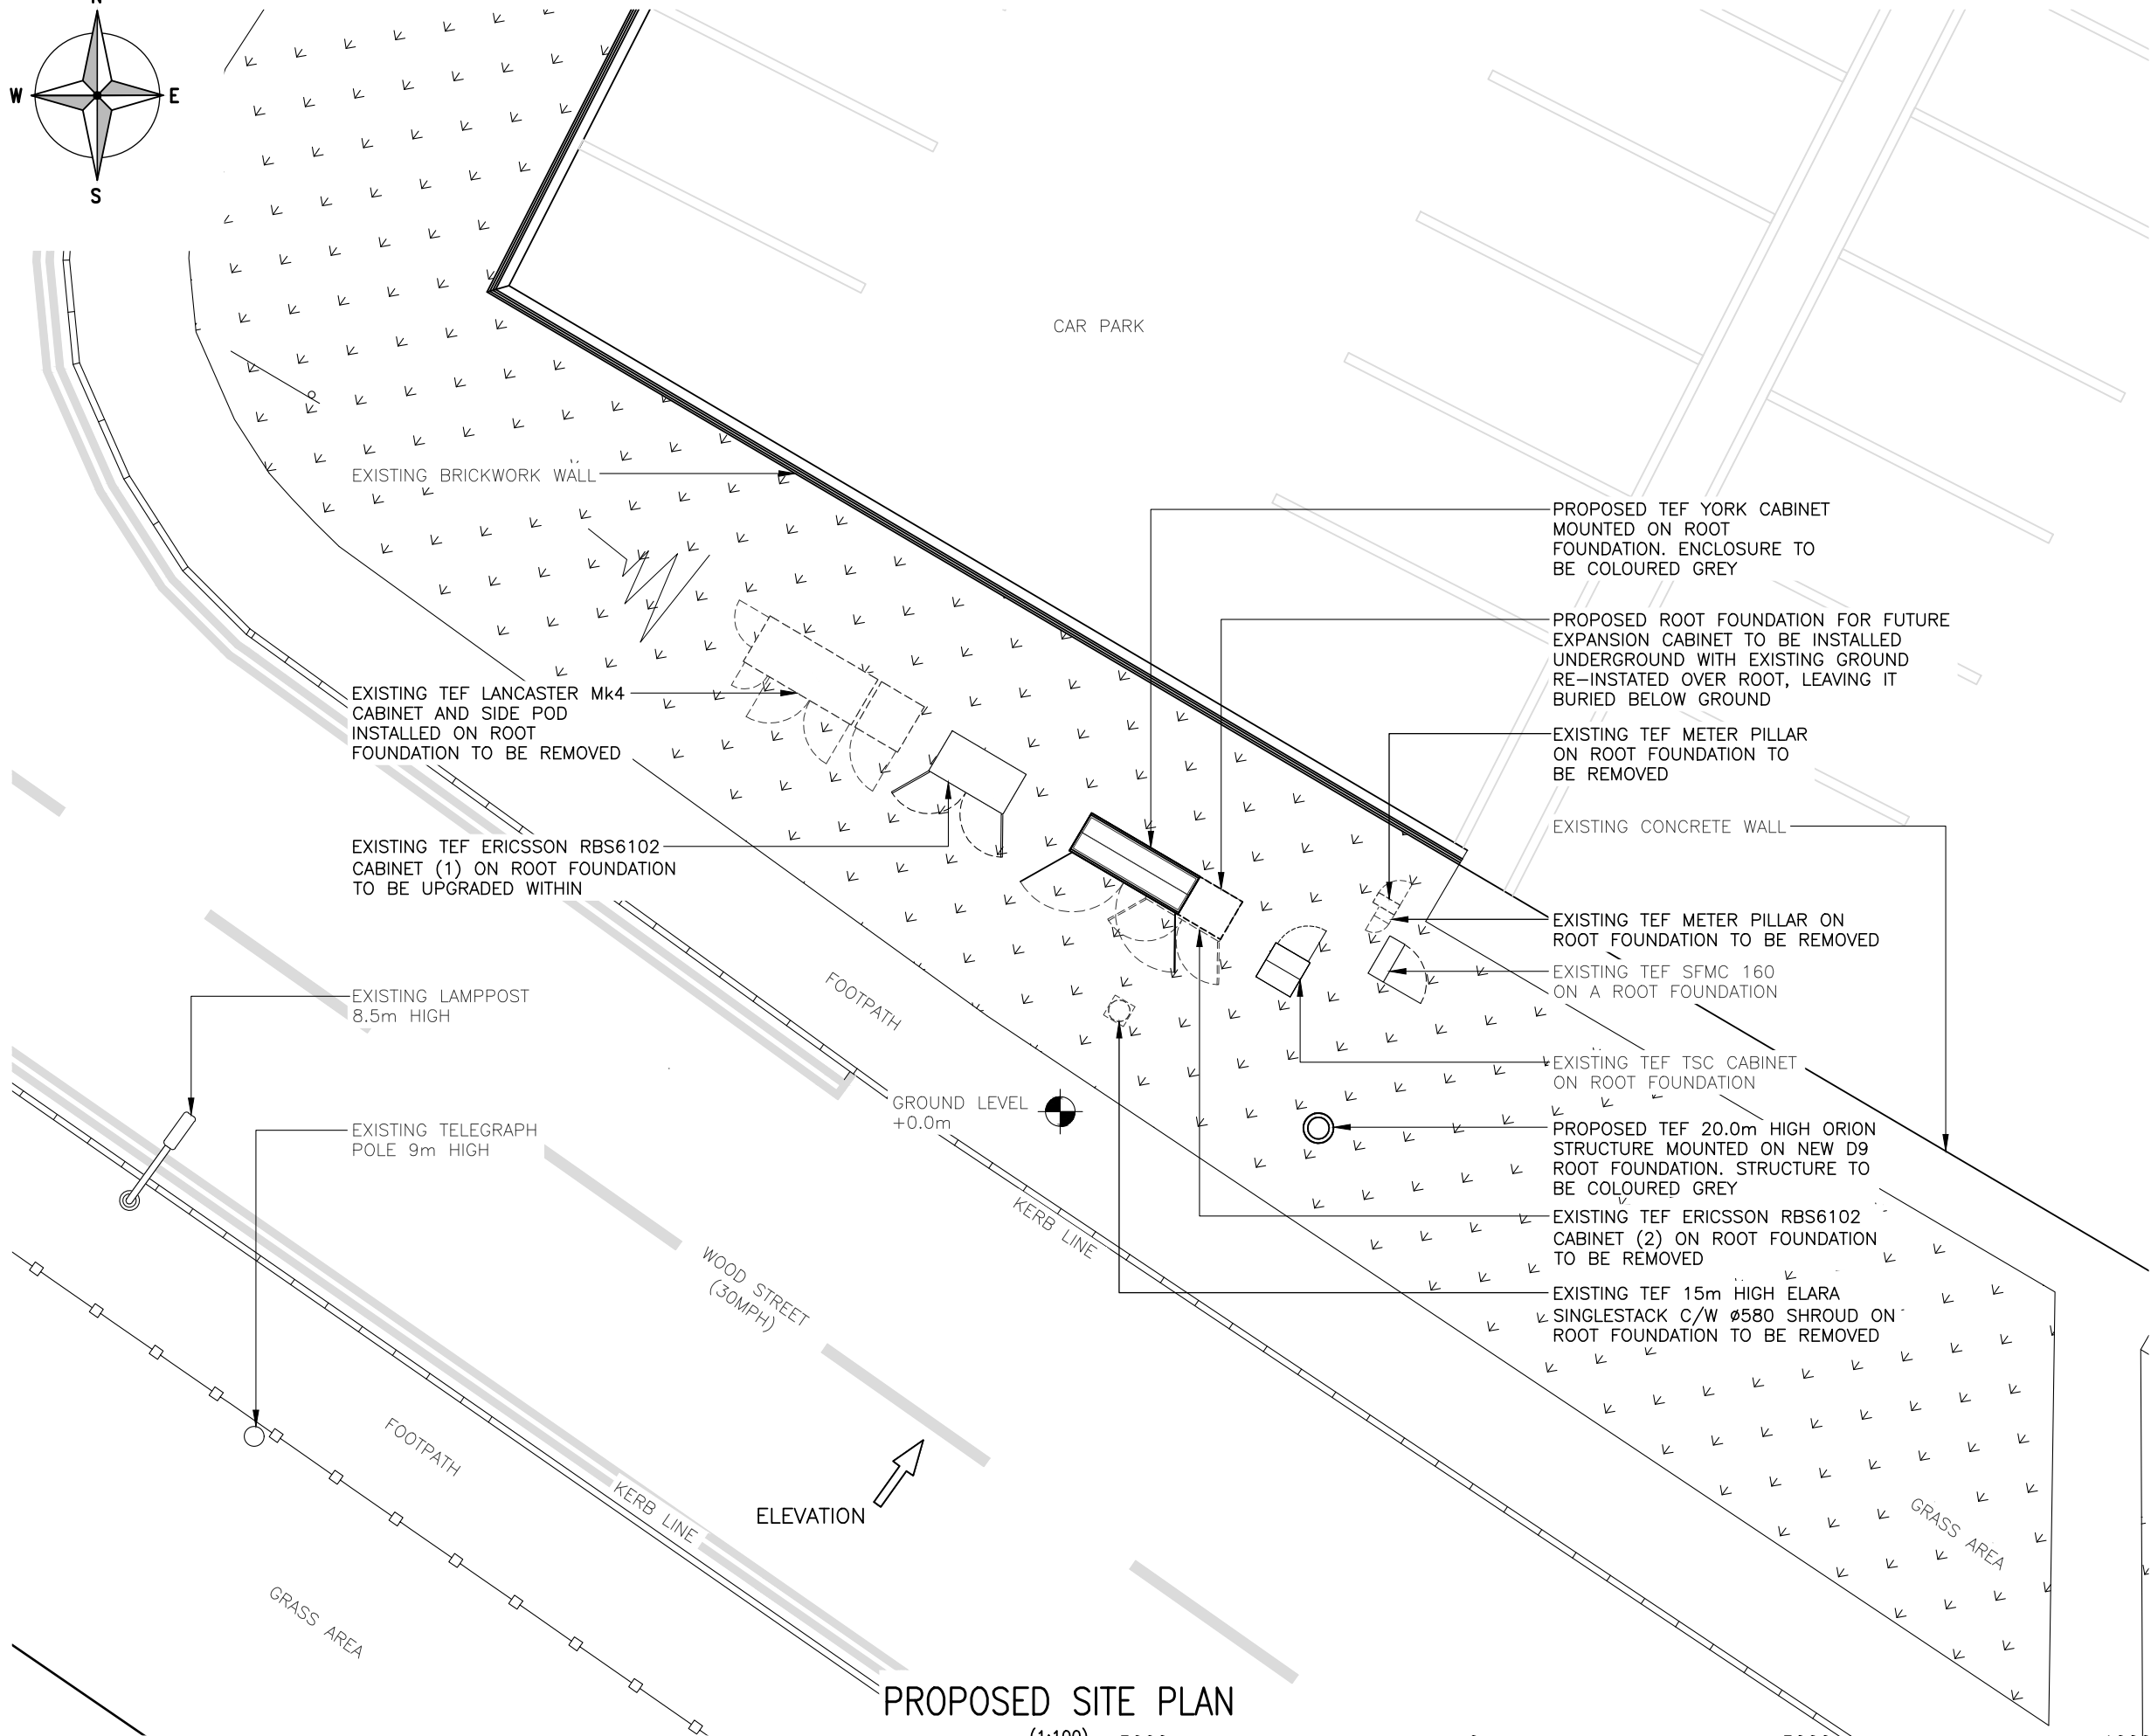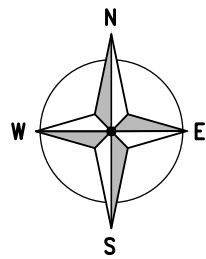

PROPOSED SITE PLAN

(1:100)

5000 0 5000 10000
ORIGINAL SCALE AT A3 - 1:100

ALL DIMENSIONS IN MILLIMETRES

ALL DIMENSIONS ARE IN mm UNLESS NOTED OTHERWISE

N.G.R E: 434464 N: 405830

NOTES:

A	Issued for Construction	JL	CT	29.06.21
REV	MODIFICATION	BY	CH	DATE

CLARKE
telecom
Unit E, Madison Place, Northampton Road,
Manchester, M40 5AG
Tel: 0161 785 4500
Fax: 0161 785 4501
Web: www.clarke-telecom.com

O₂
BEACON 3

Cell Name		Opt.
NEW STREET/WOOD STREET		-
Cell ID No		
CORNERSTONE	TEF	VF
11662221	046277	N/A

Site Address / Contact Details

WOOD STREET
BARNSELY
SOUTH YORKSHIRE
S70 1LP

Drawing Title:
PROPOSED SITE PLAN

Purpose of issue: PLANNING Dwg Rev:

Drawing Number: 201 A

Surveyed By: PW Original Sheet Size: A3 Pack Issue:

Drawn: JL Date: 29.06.21 Checked: CT Date: 29.06.21 A

The drawings comply with TEF Standard ICNIRP guidelines.
Designed in accordance with CORNERSTONE document: SDN0008

