



Drawing No.	Rev No.
MNS001 -003	A

DO NOT SCALE: Contractor to check all dimensions and report any omissions or errors


NOTES

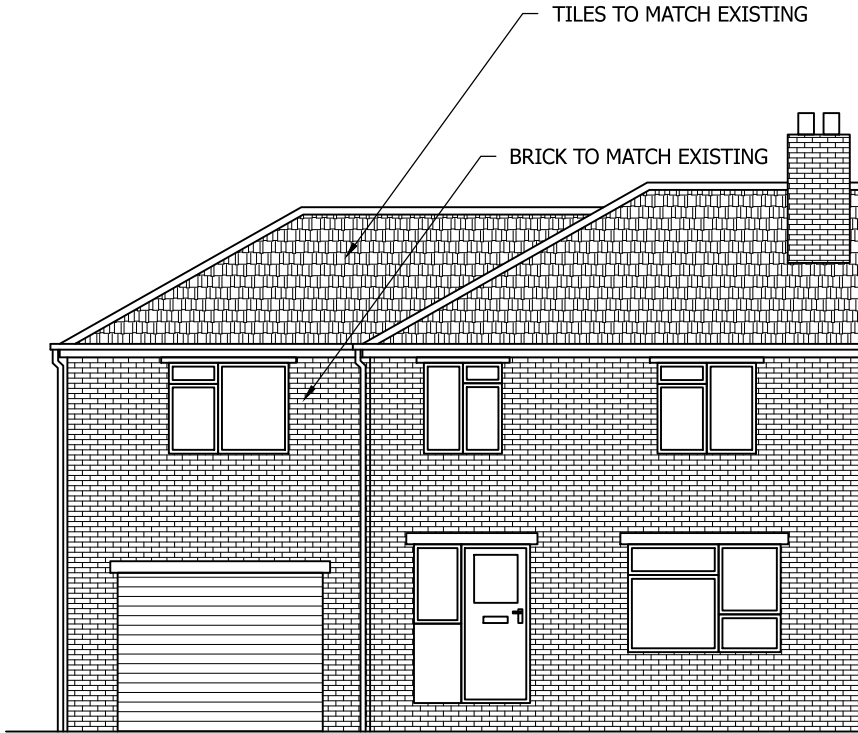

PROPOSED FRONT ELEVATION
SCALE 1:100 AT A3

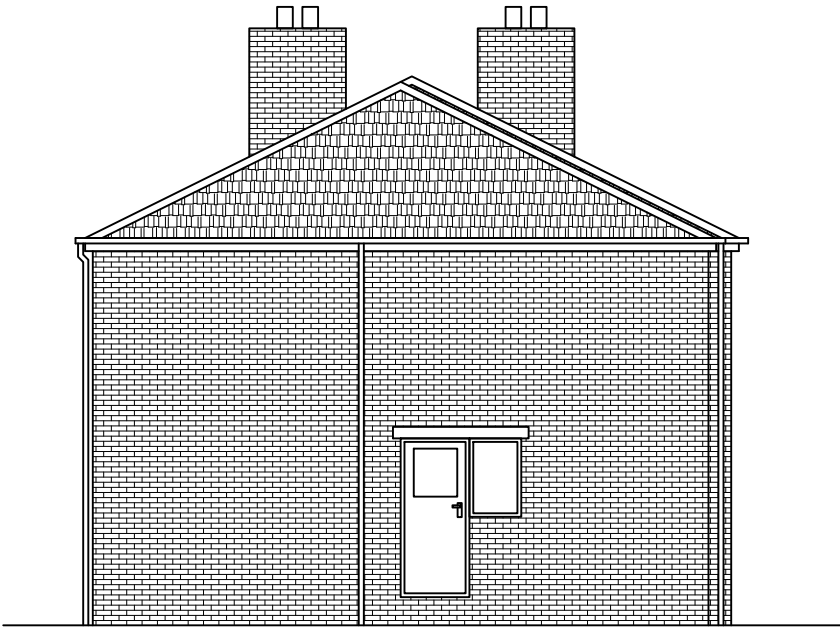

PROPOSED END ELEVATION
SCALE 1:100 AT A3

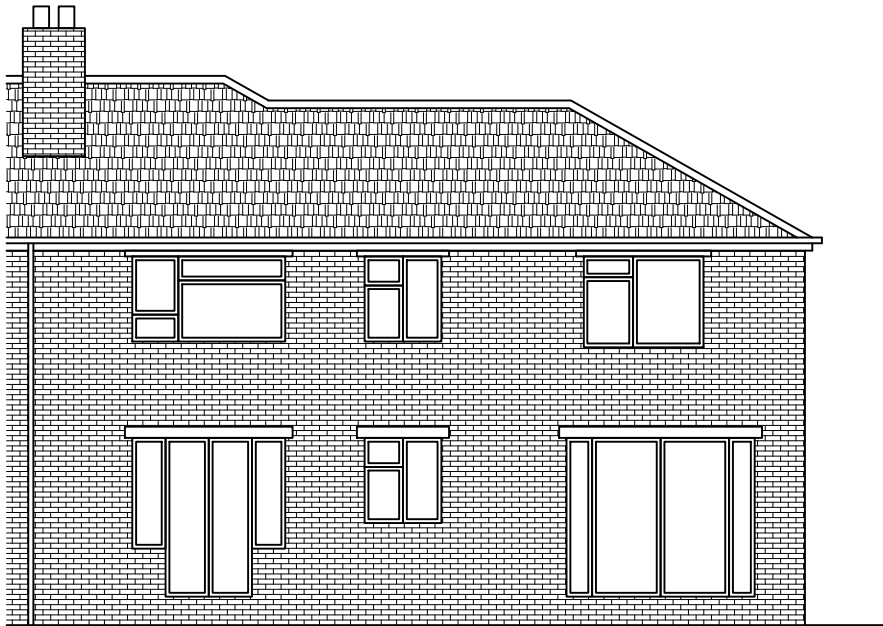

PROPOSED REAR ELEVATION
SCALE 1:100 AT A3

A	Size reduced	JRB			03/08/18
Rev	Description	By	Chk	App	Date

JRB DESIGNS Ltd
1 Saville Road
Cudworth
Barnsley
S72 8LT
Tel: 01226 383542
Fax: 01226 380078
Mob: 07970 541192
Email: john@jrbdesigns.co.uk

This drawing is copyright. © jrbdesigns Ltd.

Client	N STAFFORD			
Drawing Title	PROPOSED ELEVATIONS			
Address	3 SHEFFIELD ROAD OXSPRING SHEFFIELD S36 8YQ			
Project Title:	PROPOSED TWO STOREY SIDE EXTENSION			
Purpose of Issue:	PLANNING			
Drawing Status	FIRST ISSUE			
Scale at A3 AS SHOWN	Drawn By JRB	Date 23/04/2018		
Checked By	Date 23/04/2018	Approved By	Date 23/04/2018	Revision
Project No. MNS001	Drawing No. 003	Revision A		
APPROVAL ☒	INFORMATION ☐	TENDER ☐	CONTRACT ☐	CONSTRUCTION ☐