

**PROPOSED SECOND FLOOR PLAN**  
SCALE 1:50

RIDGE NO 11  
108.949


RIDGE LEVEL  
108.300

RIDGE NO 10  
107.879

FLOOR LEVEL  
99.300




**FRONT ELEVATION**  
SCALE 1:100

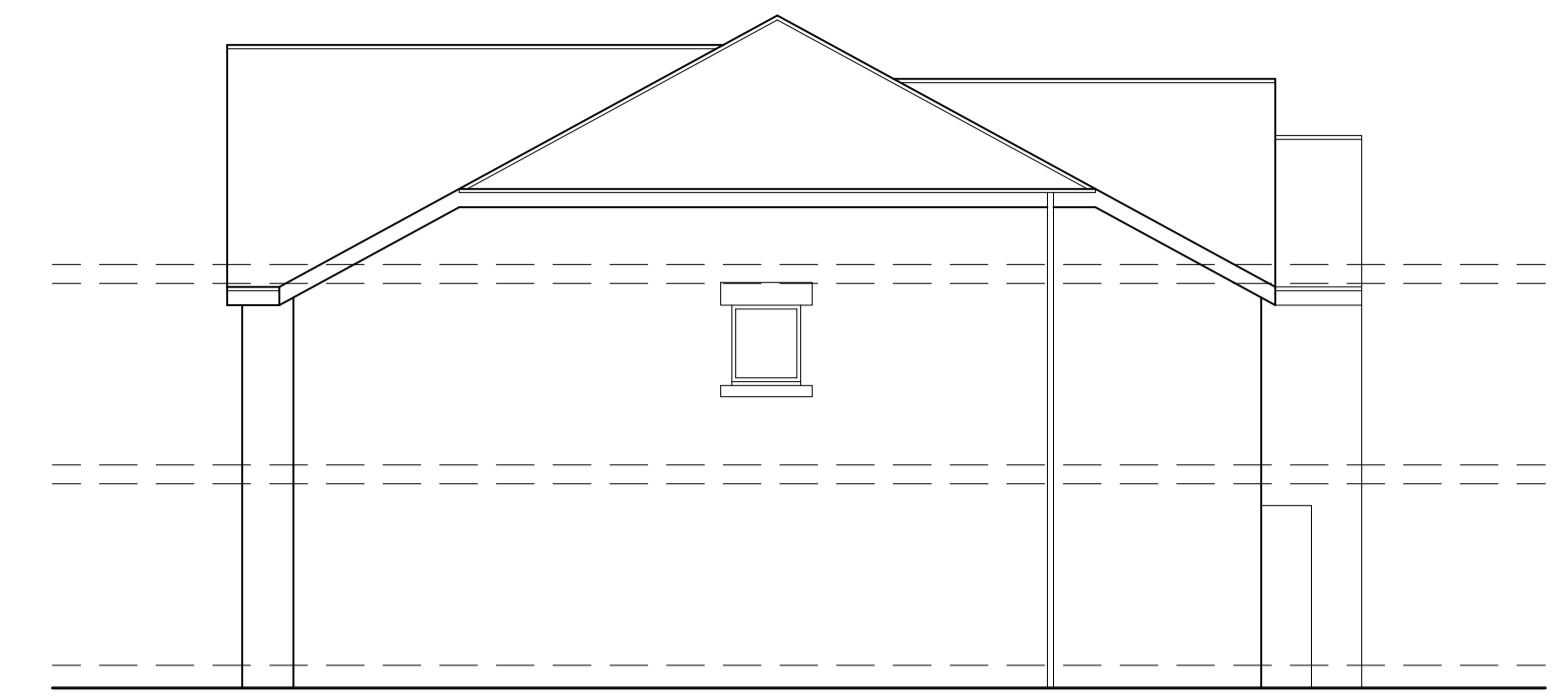


**SIDE ELEVATION**  
SCALE 1:100




**REAR ELEVATION**  
SCALE 1:100

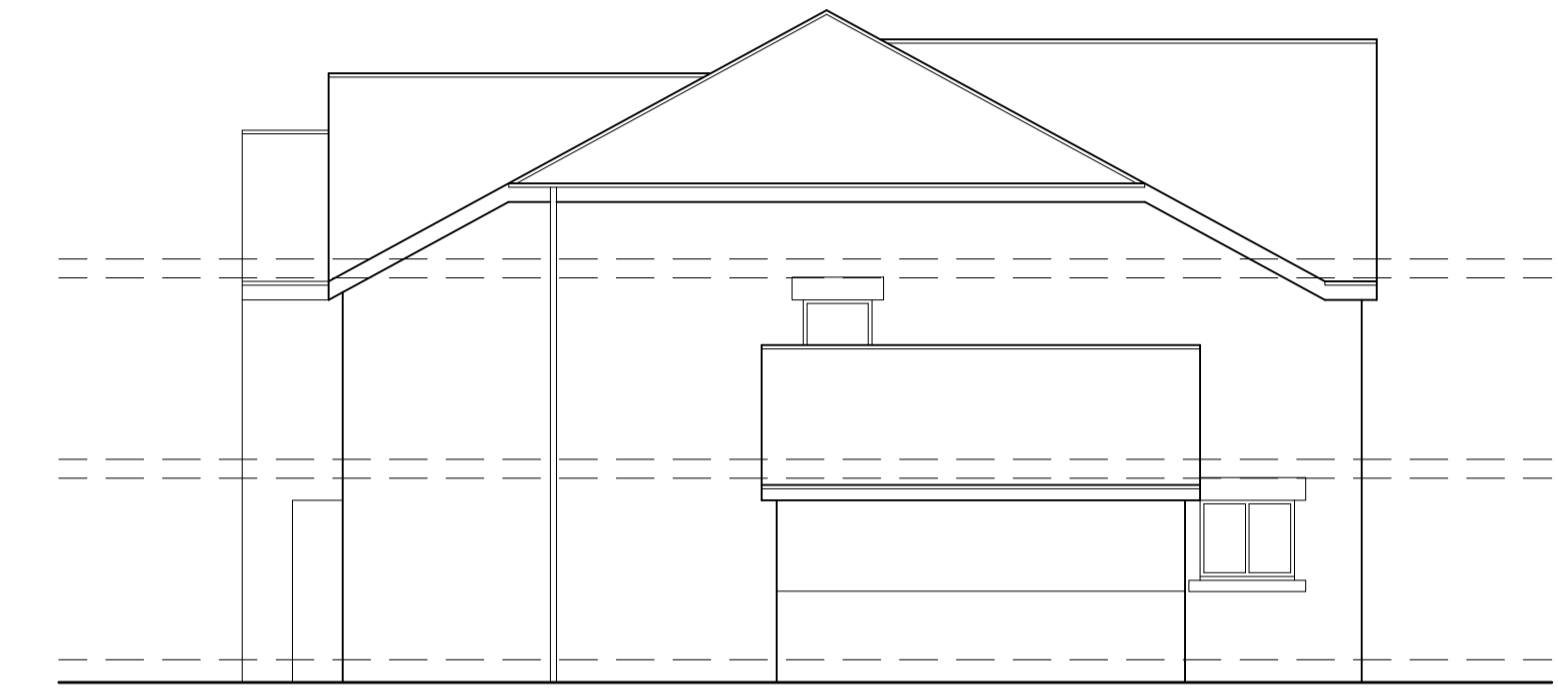


**SIDE ELEVATION**  
SCALE 1:100

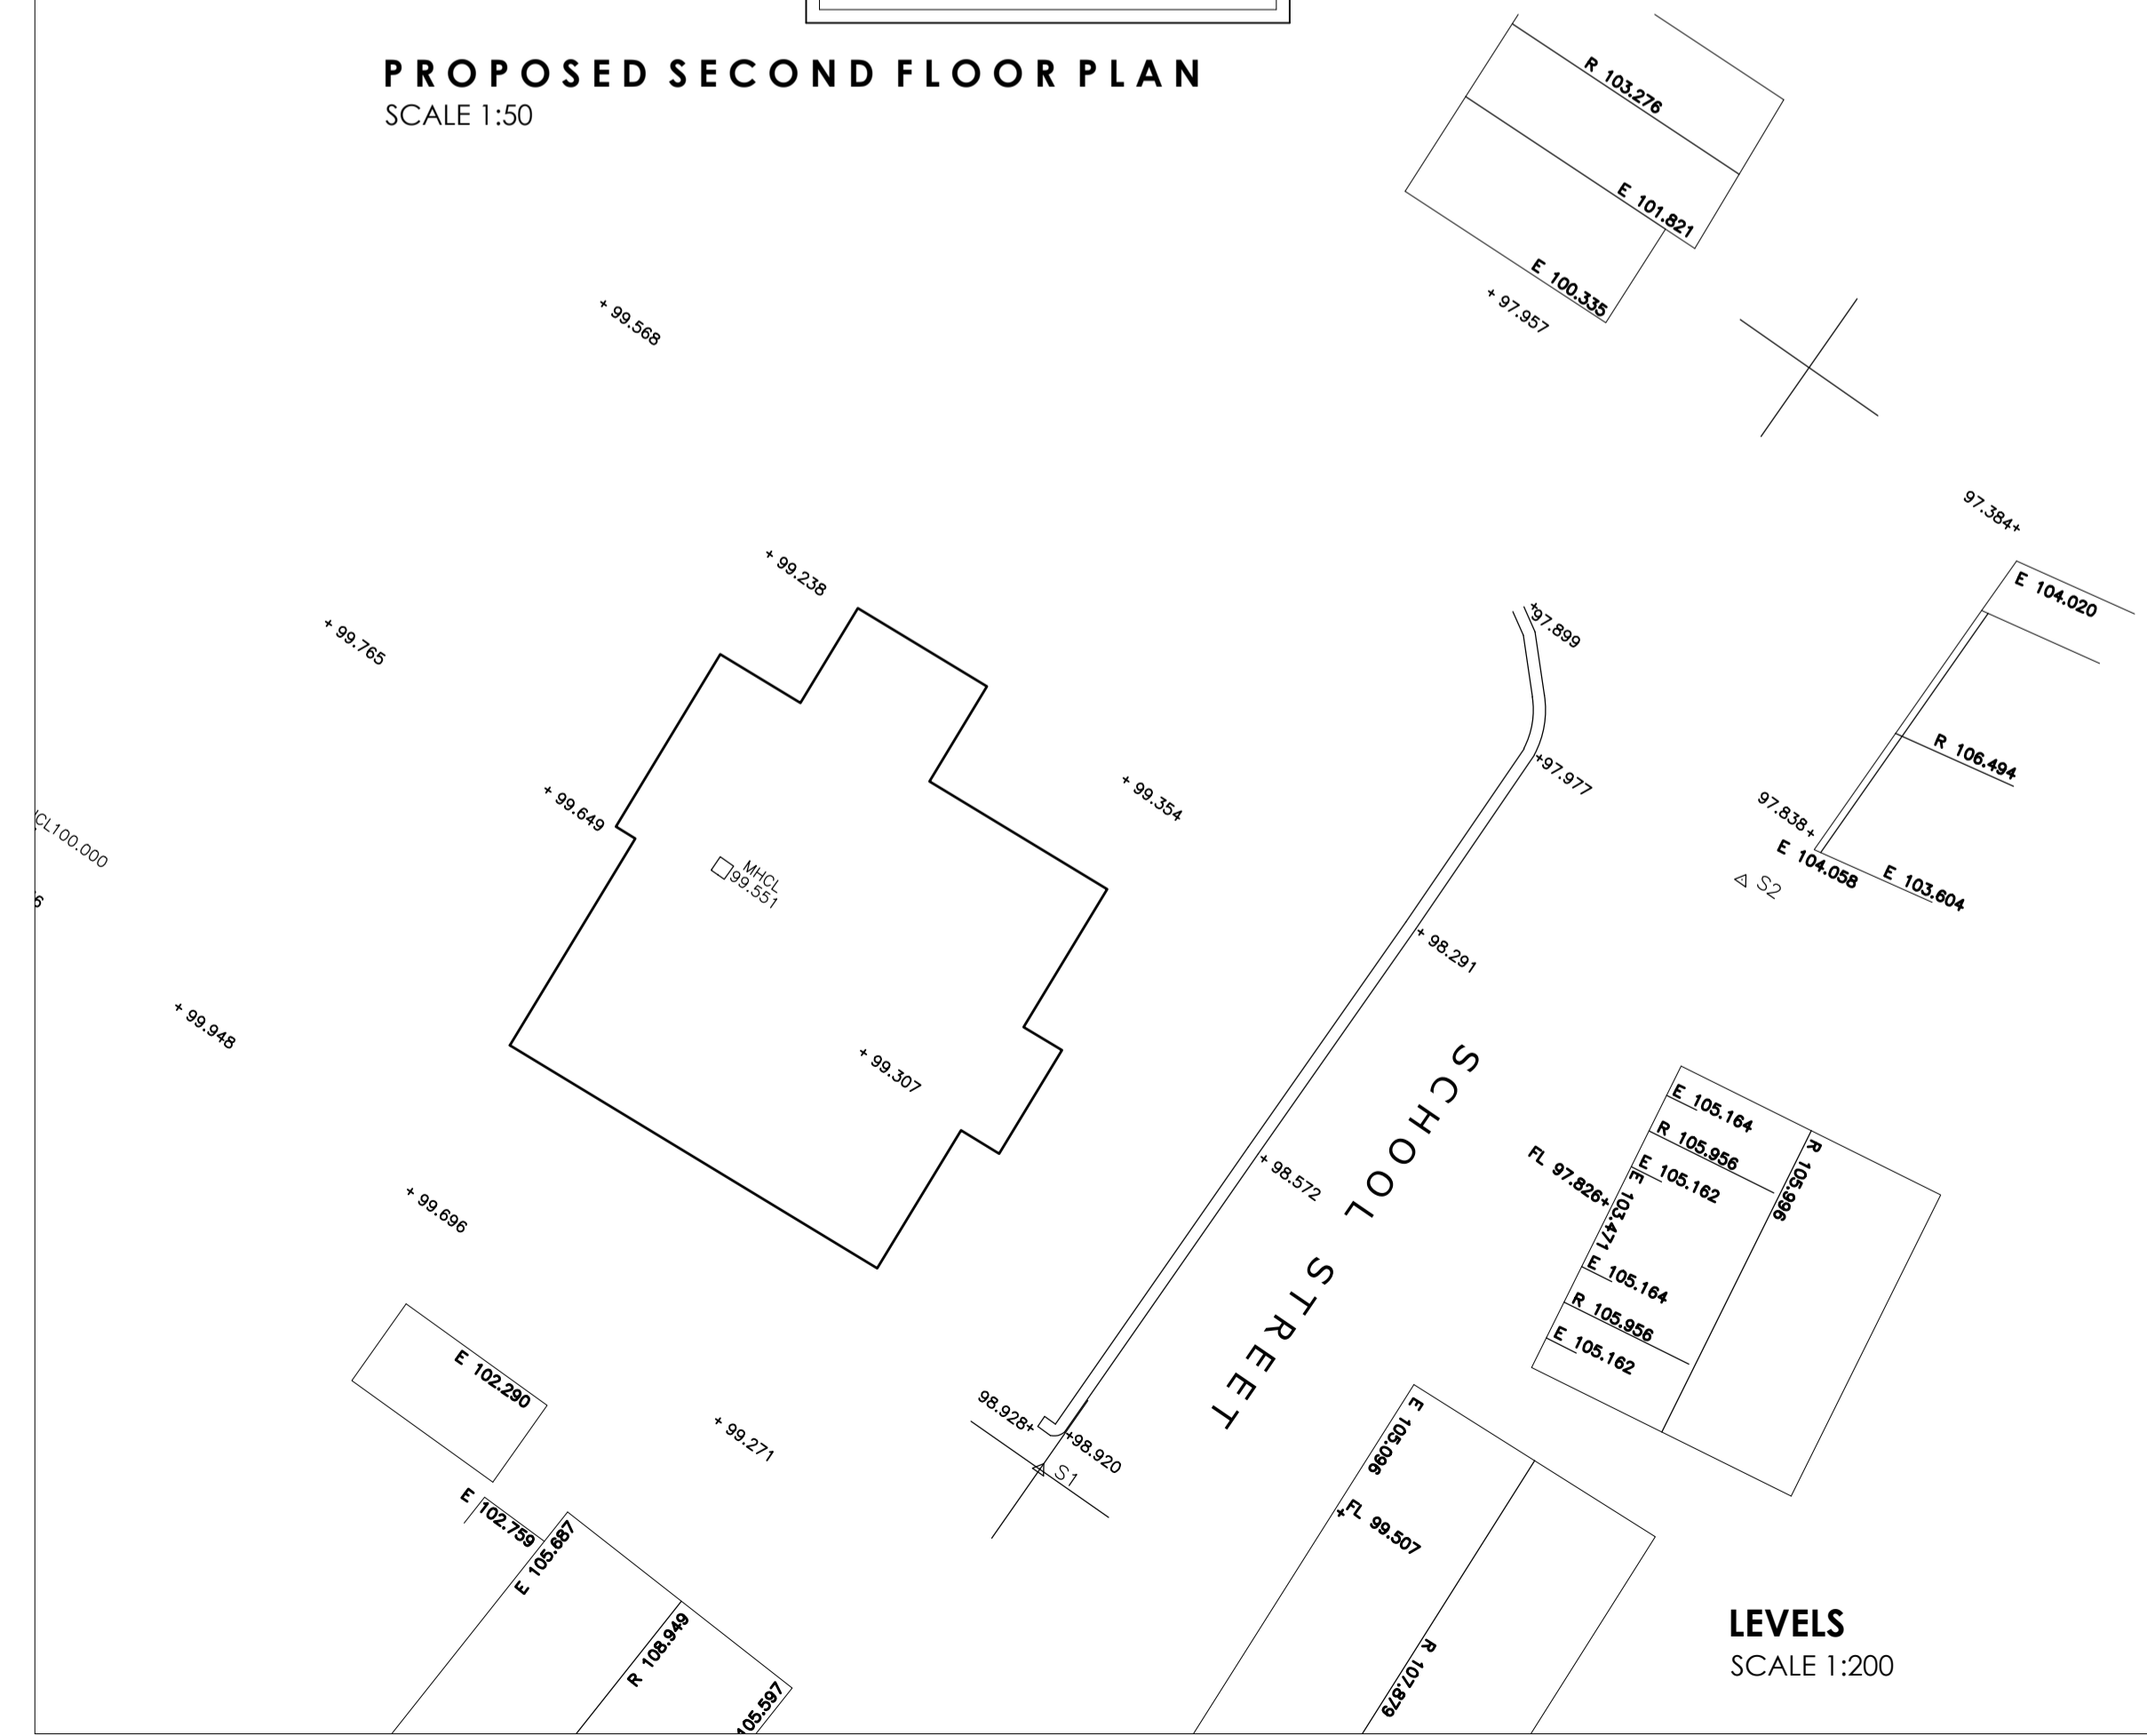


**LEVELS**  
SCALE 1:200

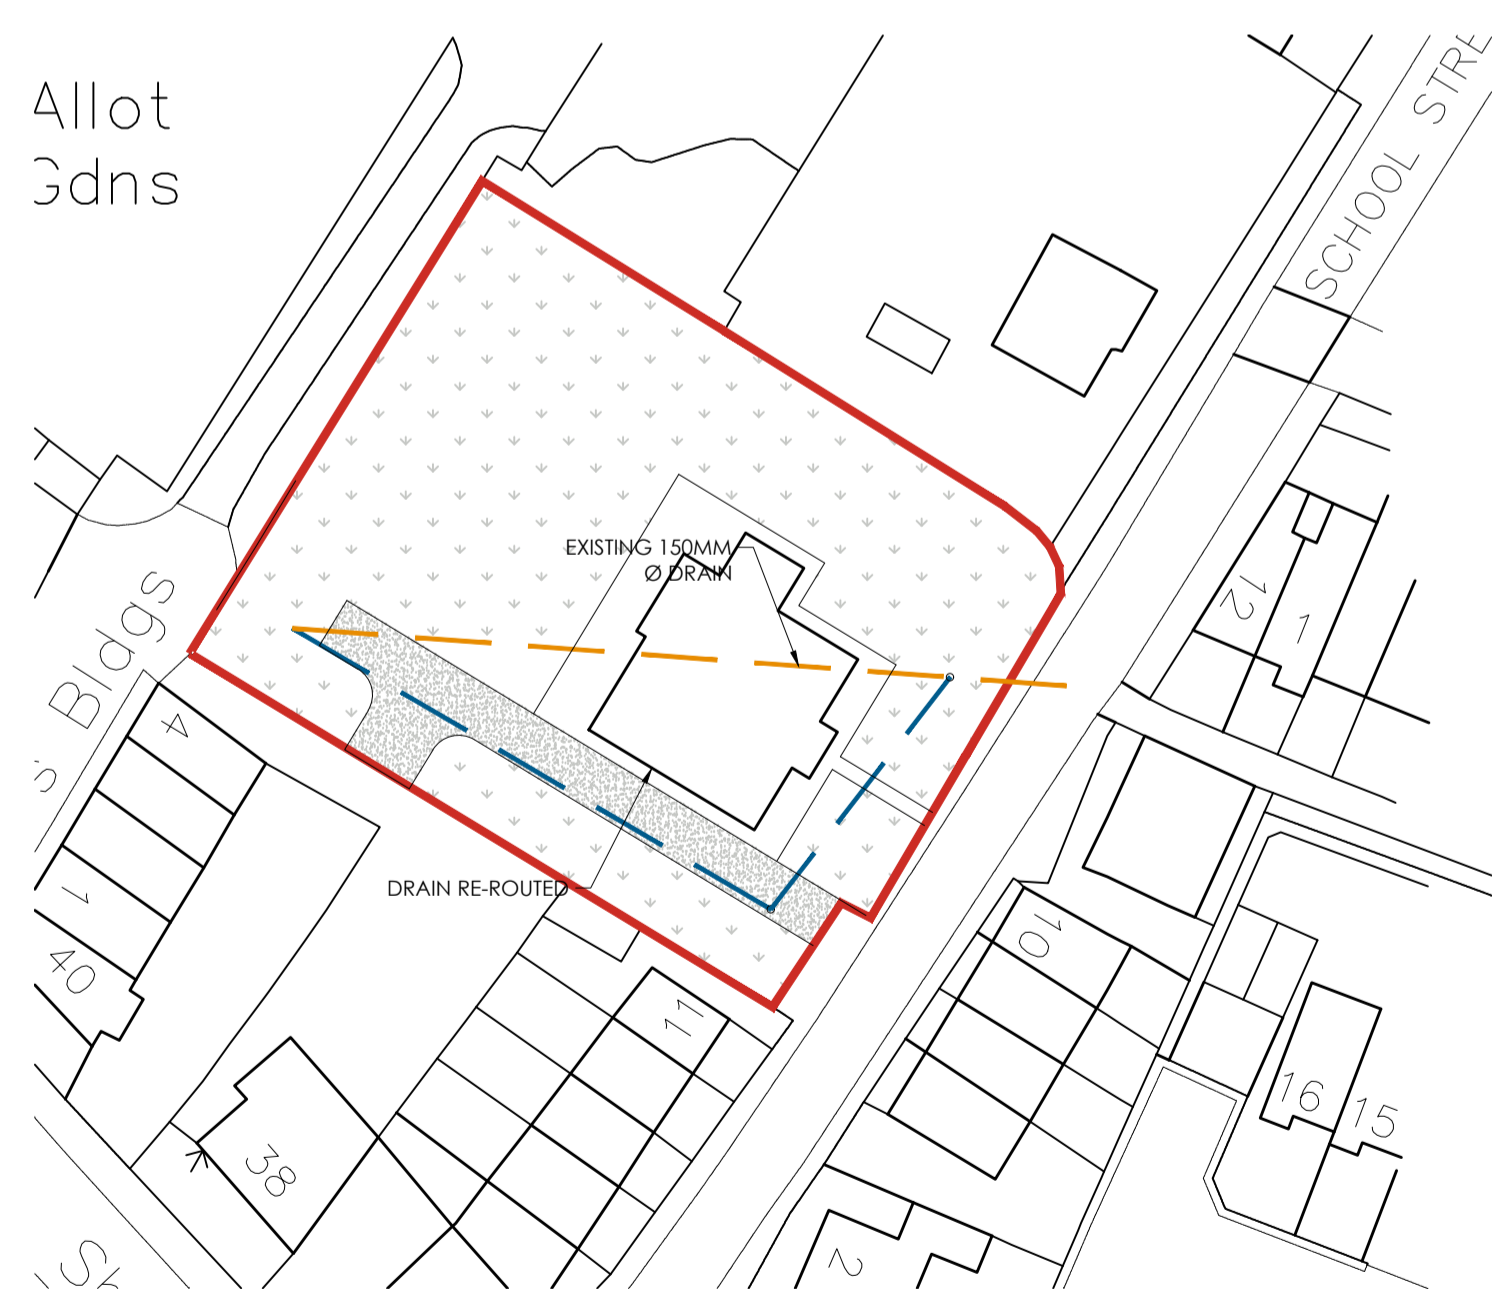

**SITE PLAN**  
SCALE 1:500

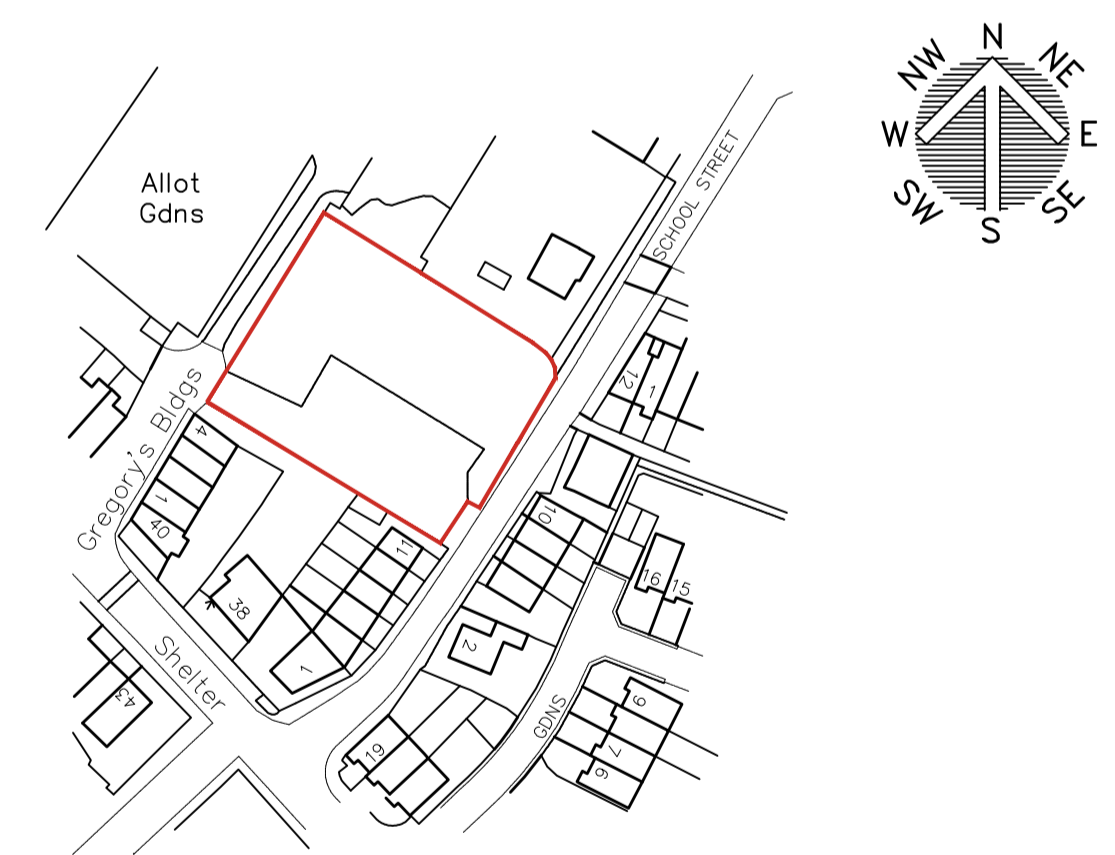

**LOCATION PLAN**  
SCALE 1:1250

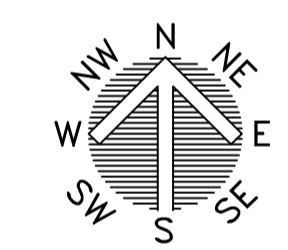

		OFFICE ONE, 34 VICTORIA ROAD, BARNESLEY, S70 2BU		Phone: 01226 208482
ARCHITECTURAL SERVICES		Project: <b>PROPOSED DWELLING SCHOOL STREET S72 0AE</b>		Client: <b>MR L. MORRISON</b>
Drawing Title: <b>GROUND &amp; FIRST FLOOR</b>		Date: <b>JUNE 2020</b>	Scale: <b>1:50 &amp; 1:100 @ A1</b>	Ref: <b>20-027</b>
Date: 03/09/2020	Suffix: A	Description: UTILITY REVISED	Date: 	Suffix: 
		Description: 	Date: 	Suffix: 