

3 North
1 : 100

4 East
1 : 100

5 South
1 : 100

6 West
1 : 100

THESE PLANS MUST NOT BE ACTED UPON UNTIL THEY HAVE BEEN APPROVED IN ACCORDANCE WITH CLAUSE 14 AND 12 (2) (b) OF THE BUILDING REGULATIONS 2000 AND ANY SUBSEQUENT AMENDMENTS. SHOULD THE OWNER AND/OR CONTRACTOR COMMENCE WORK WITHOUT THE ABOVE APPROVALS THEY DO SO AT THEIR OWN RISK.

CONTRACTOR OR PERSON UNDERTAKING THE CONSTRUCTION TO CHECK ALL DIMENSIONS ON SITE BEFORE COMMENCEMENT OF ANY WORKS. ANY ANOMALIES MUST BE REPORTED.

DO NOT SCALE FROM DRAWINGS


NOTE: The associated drawings may not be copied, lent, used by a third party or reproduced in whole or in part without express written permission of the drawing owner.

PARTY WALL ACT 1996: It is the responsibility of the applicant to make neighbours aware of this proposal.

STEEL UNIVERSAL BEAMS: Details to be supplied to Building Control not less than 14 days before commencement of works.


DIMENSIONS: All dimensions are shown in millimetres except where stated otherwise. All Dimensions are to be checked on site.

MATERIALS: All materials which can be viewed externally to match existing as closely as possible

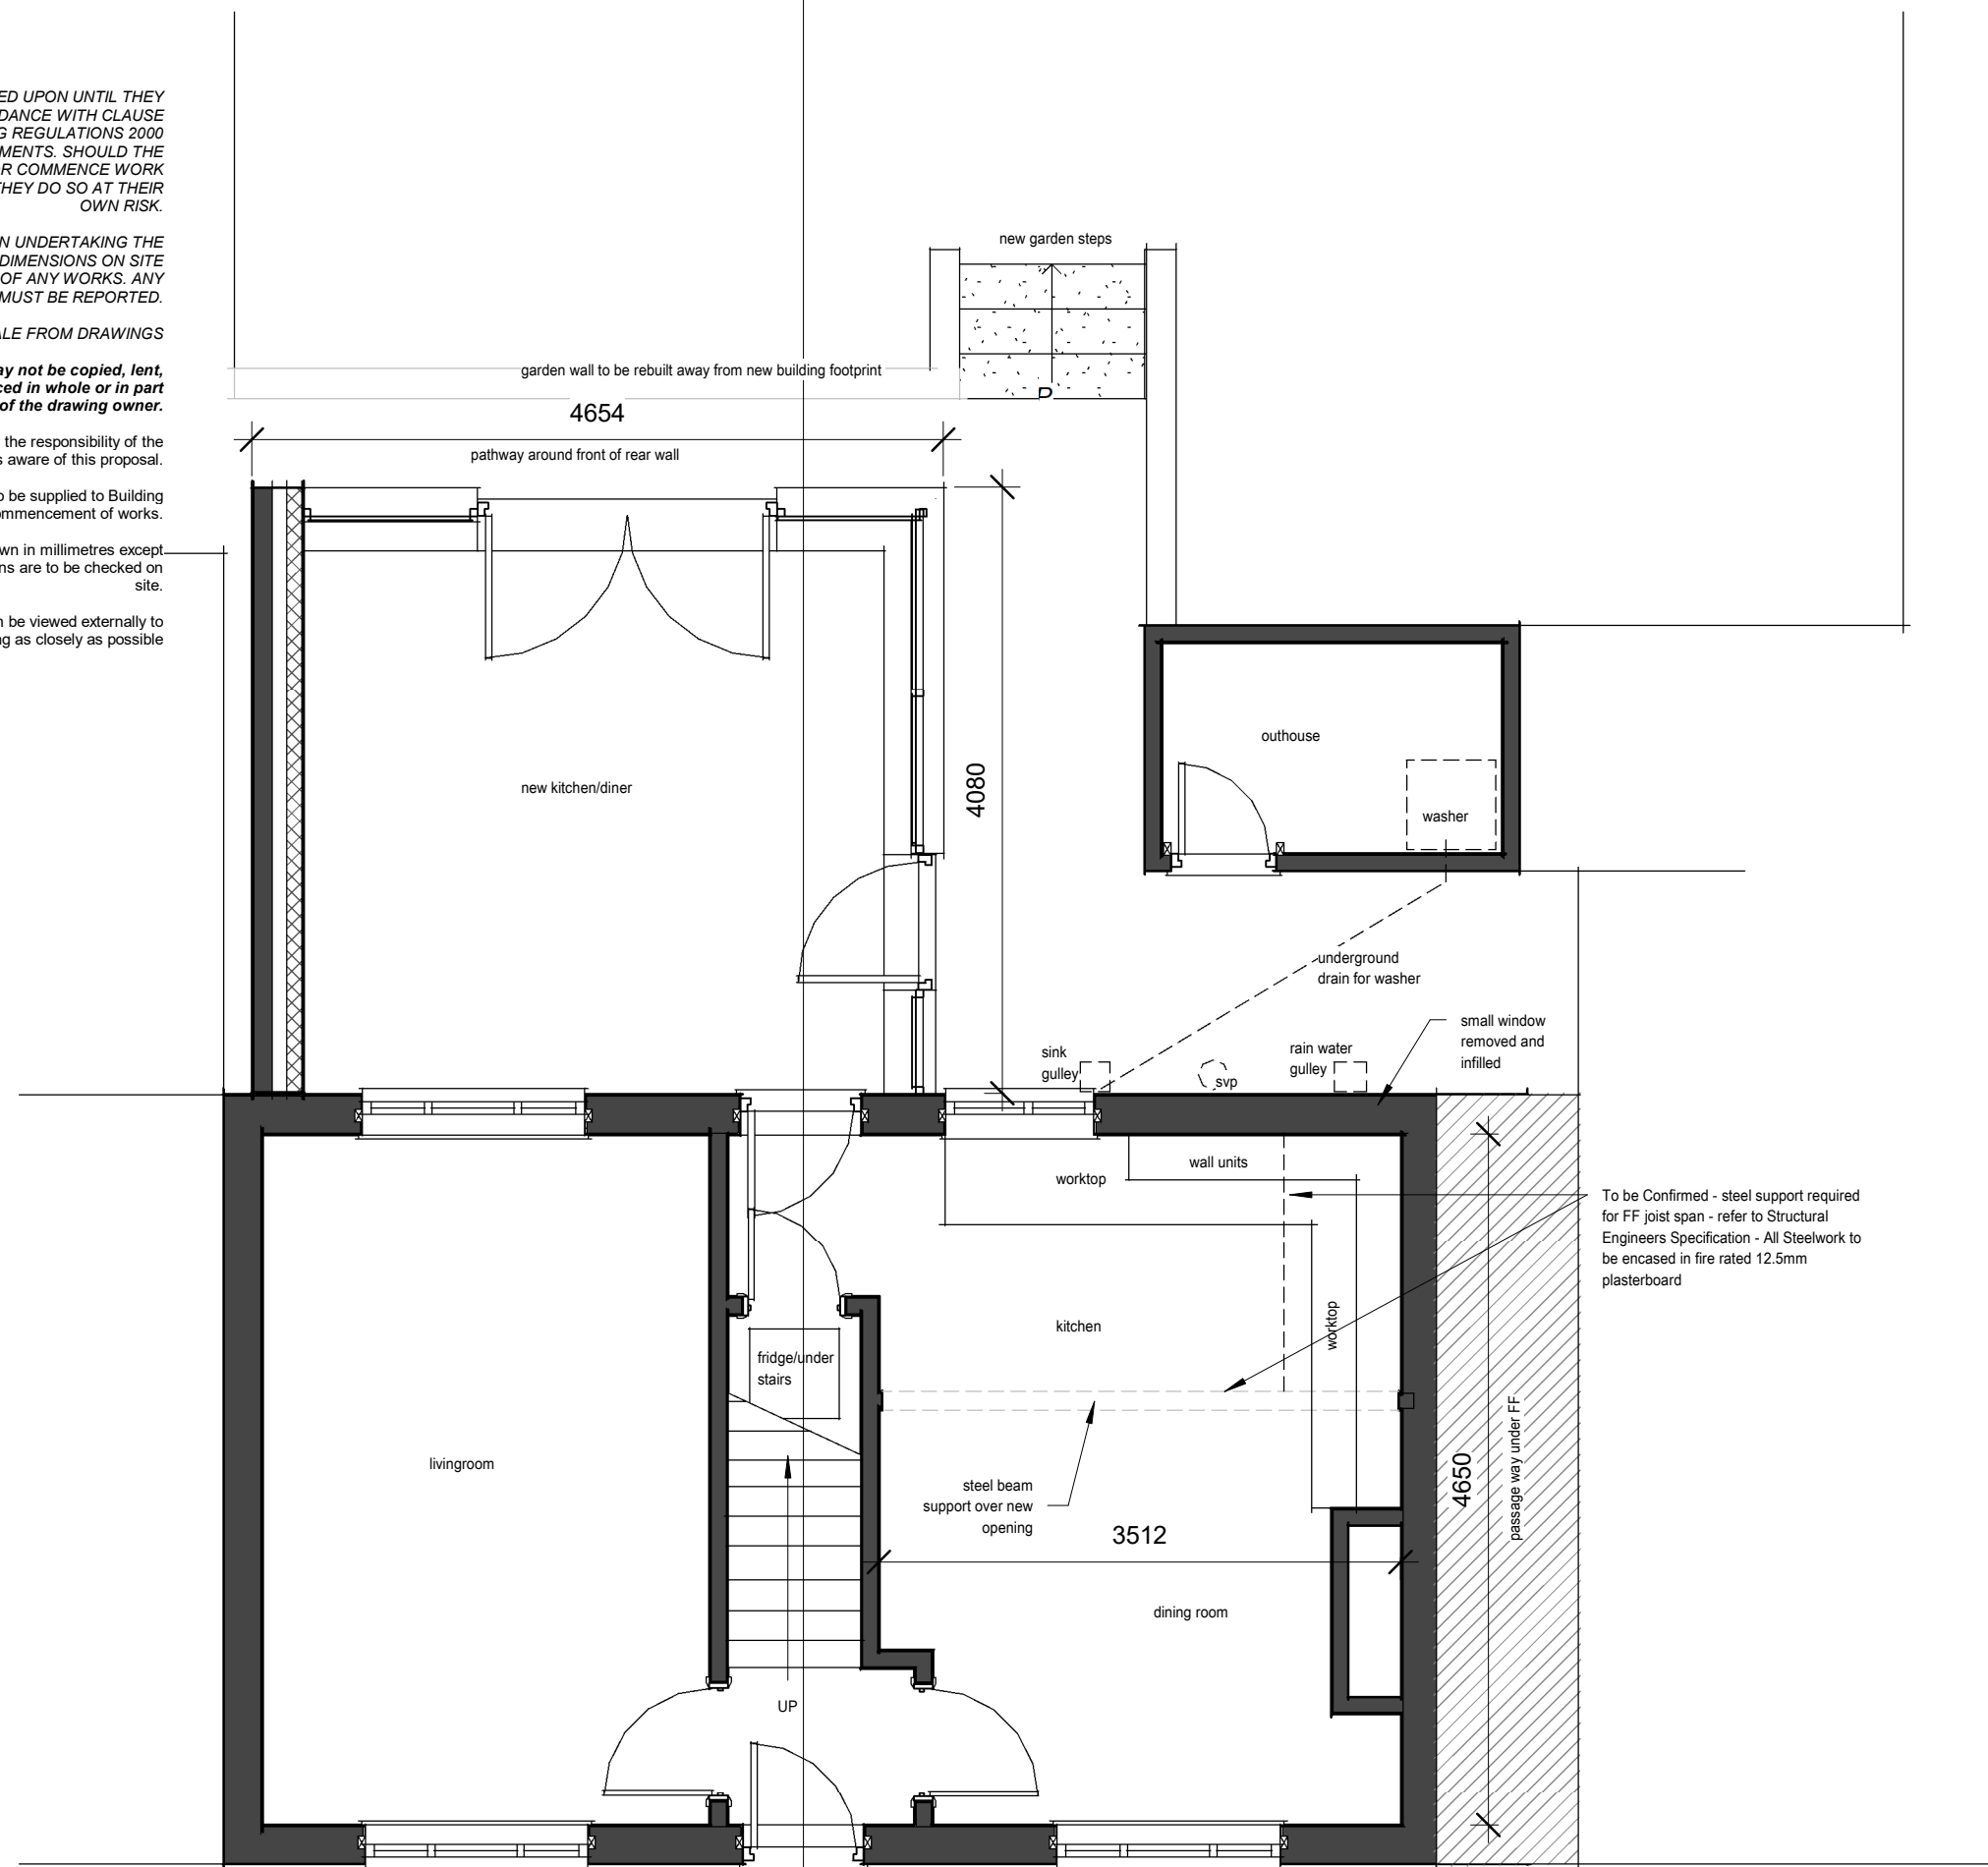

1 01 GROUND FLOOR
1 : 50

ALL DIMENSIONS ARE TO BE CHECKED AND CONFIRMED ONSITE BY THE CONTRACTOR

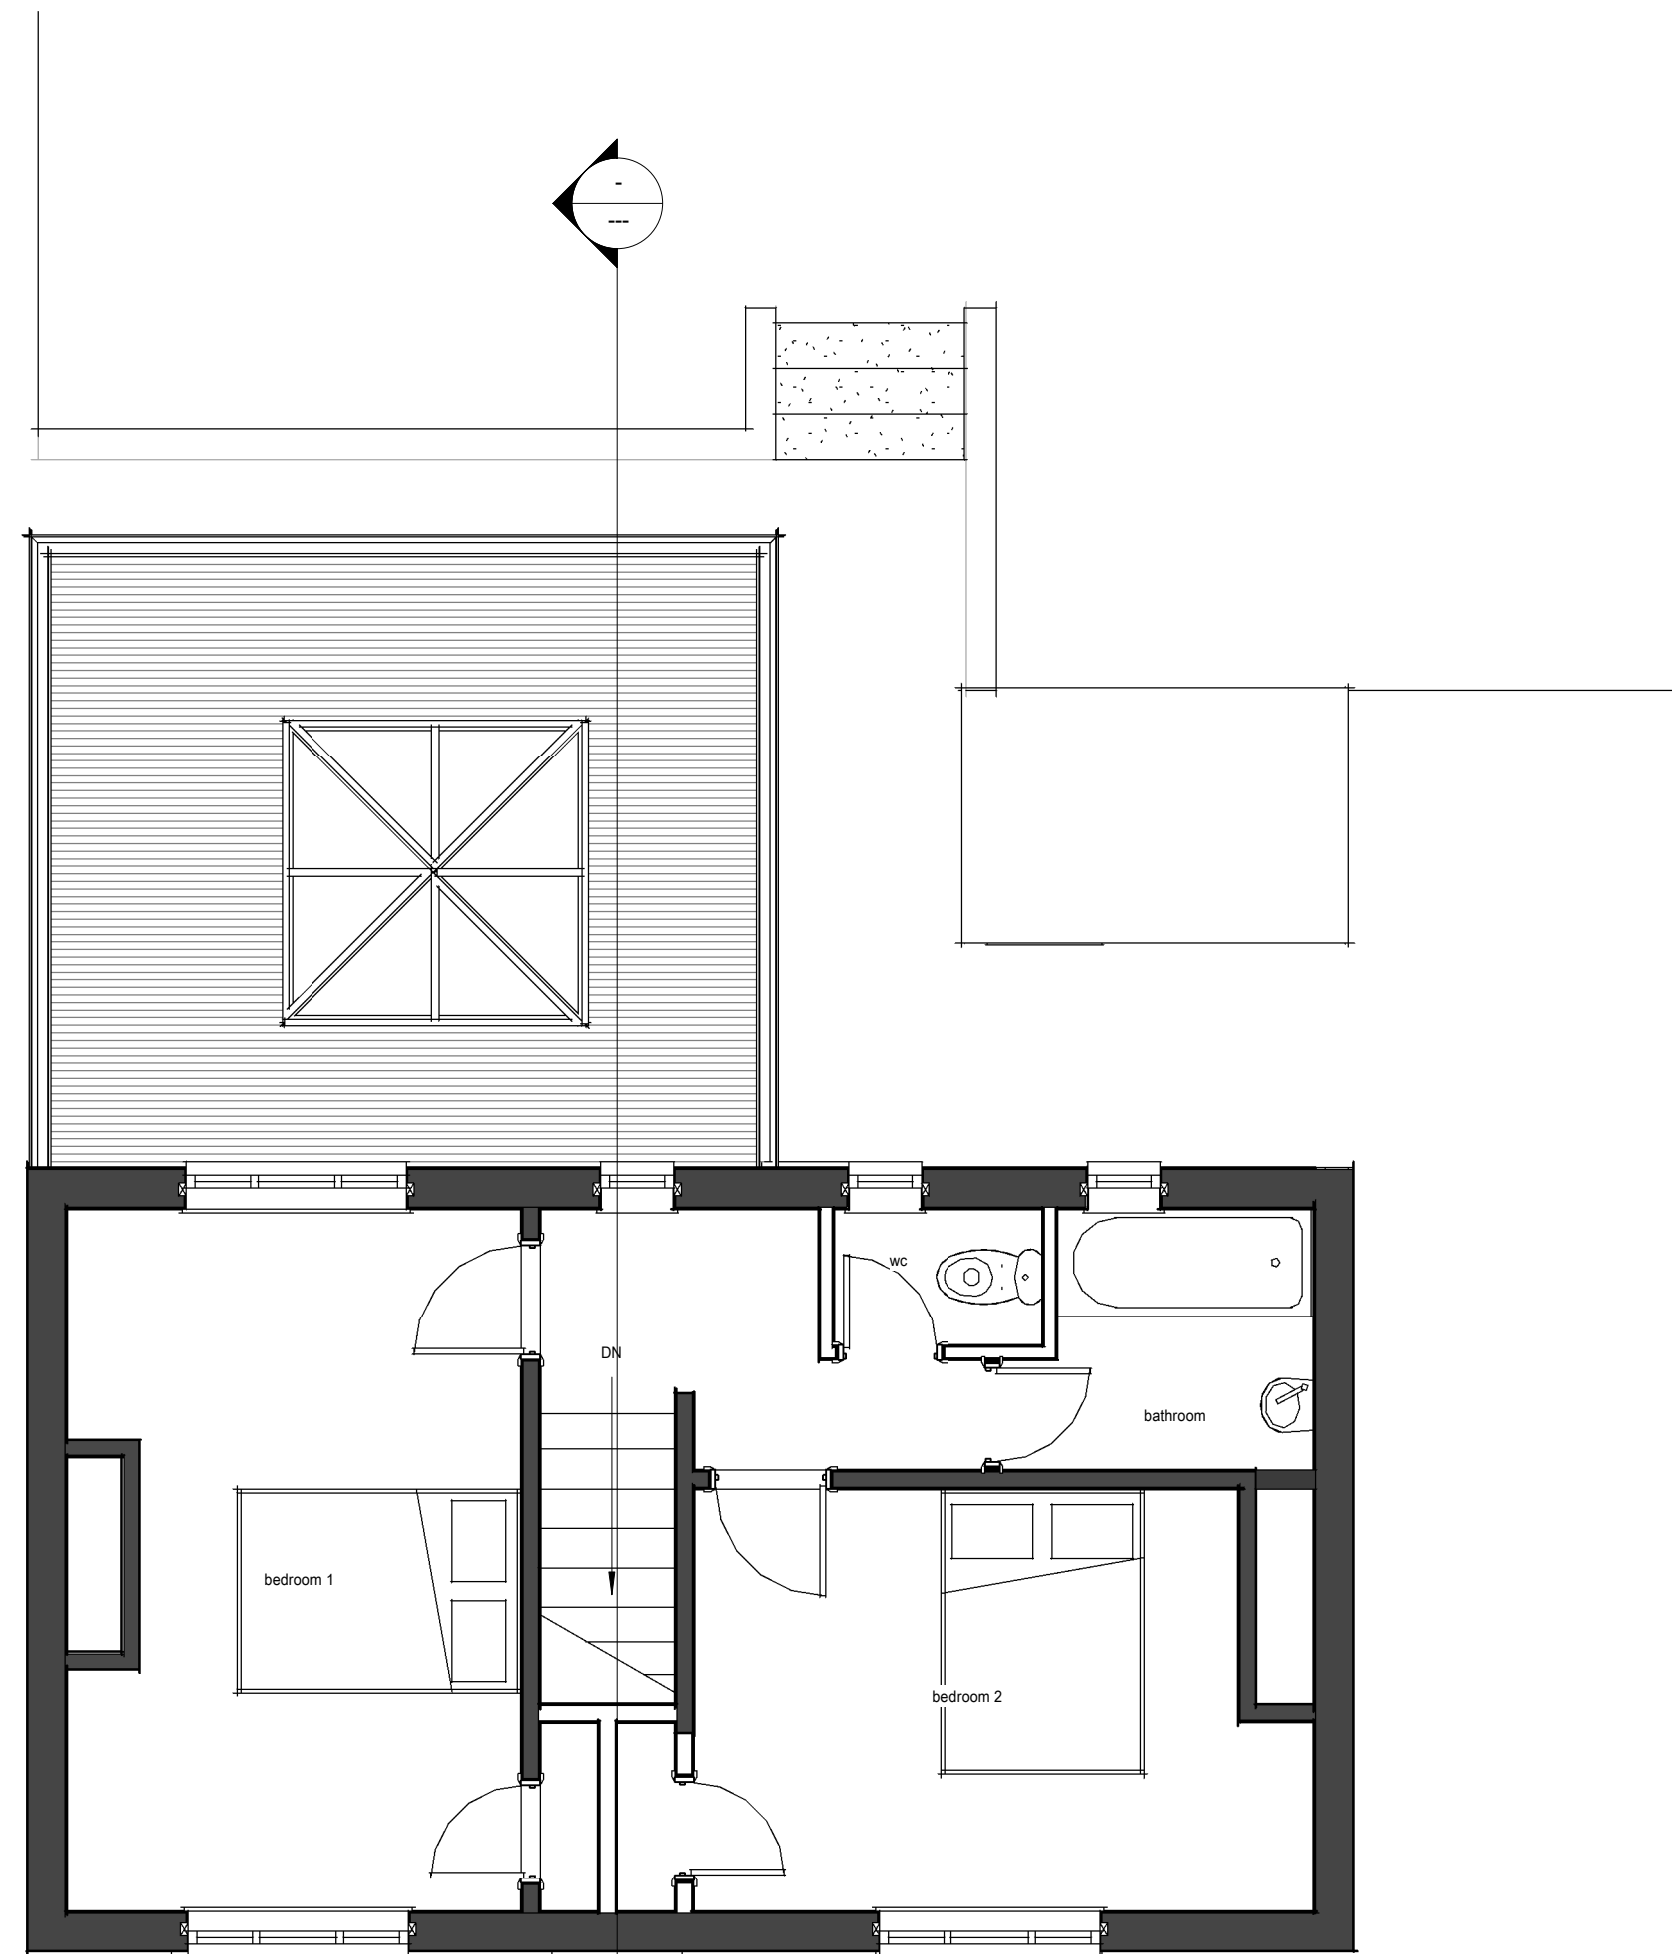

2 02 FIRST FLOOR
1 : 50

PROJECT
PROPOSED FLOOR PLANS & ELEVATIONS

CLIENT
SEAN ADAMES

ADDRESS
5 CASTLE VIEW
SHEFFIELD
S35 7DQ

STAGE
PLANNING

SINGLE STOREY REAR EXTENSION

DRAWN & DESIGNED BY
TOM FAULKNER
28 Shay House Lane, Sheffield, S36 1FD

PROJECT NUMBER
TF21003

Email: tomfaulknerHD@gmail.com

Scale: As indicated Date: 08/07/2021 14:56:41

Revision:
2
Phone: 07900890022

Tom Faulkner
hd