


10 First
3380


00 Ground
0

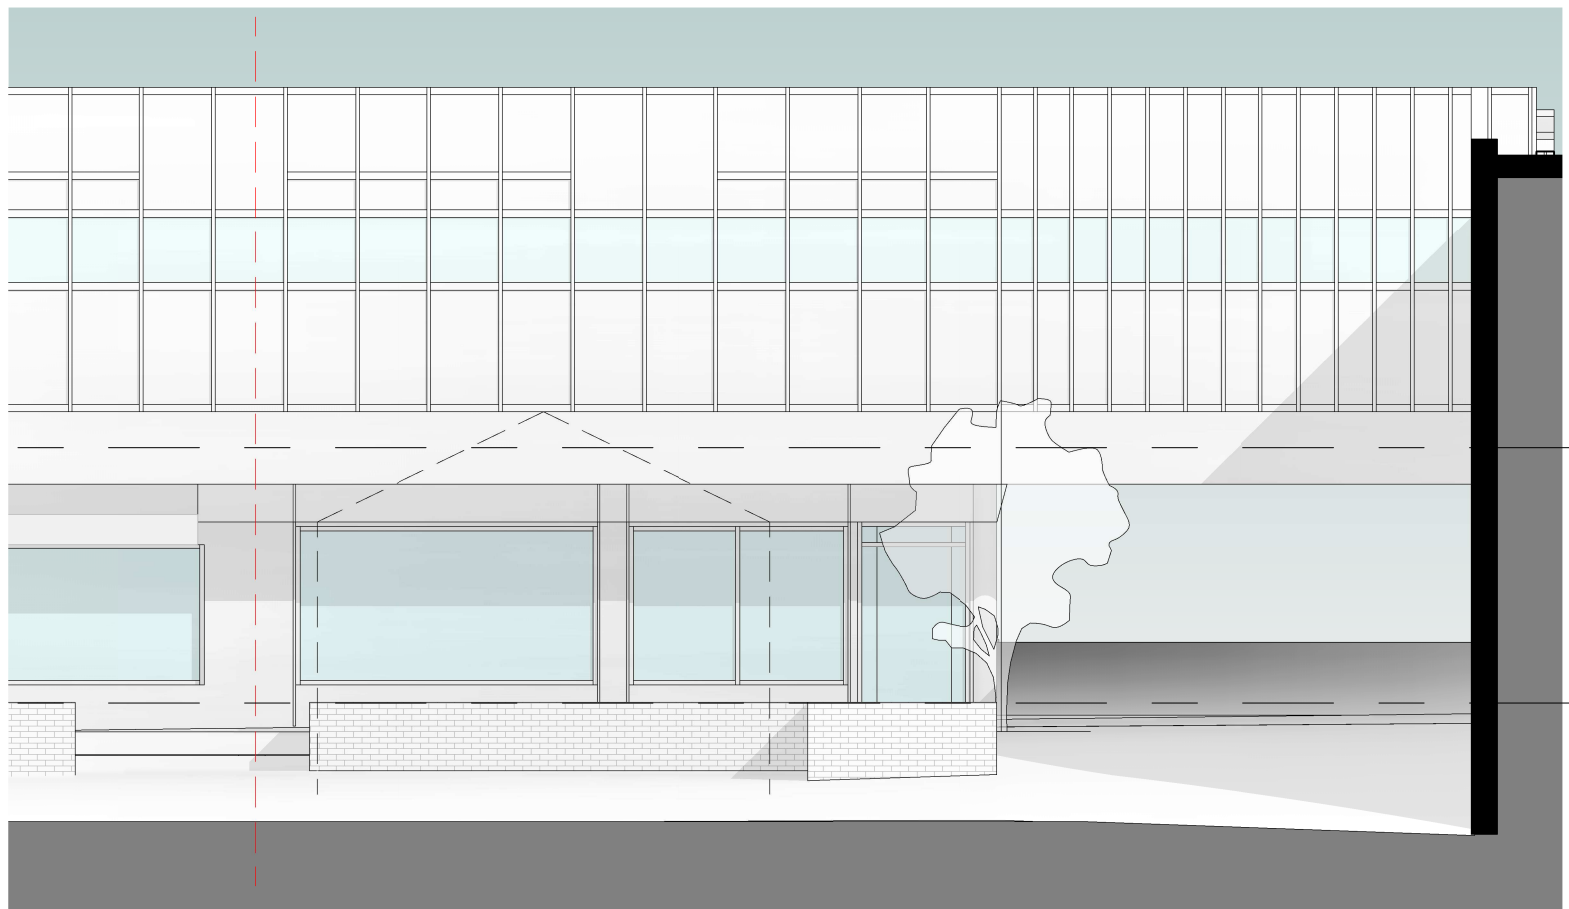



Existing Peel Street Front Elevation

10 First
3380

00 Ground
0

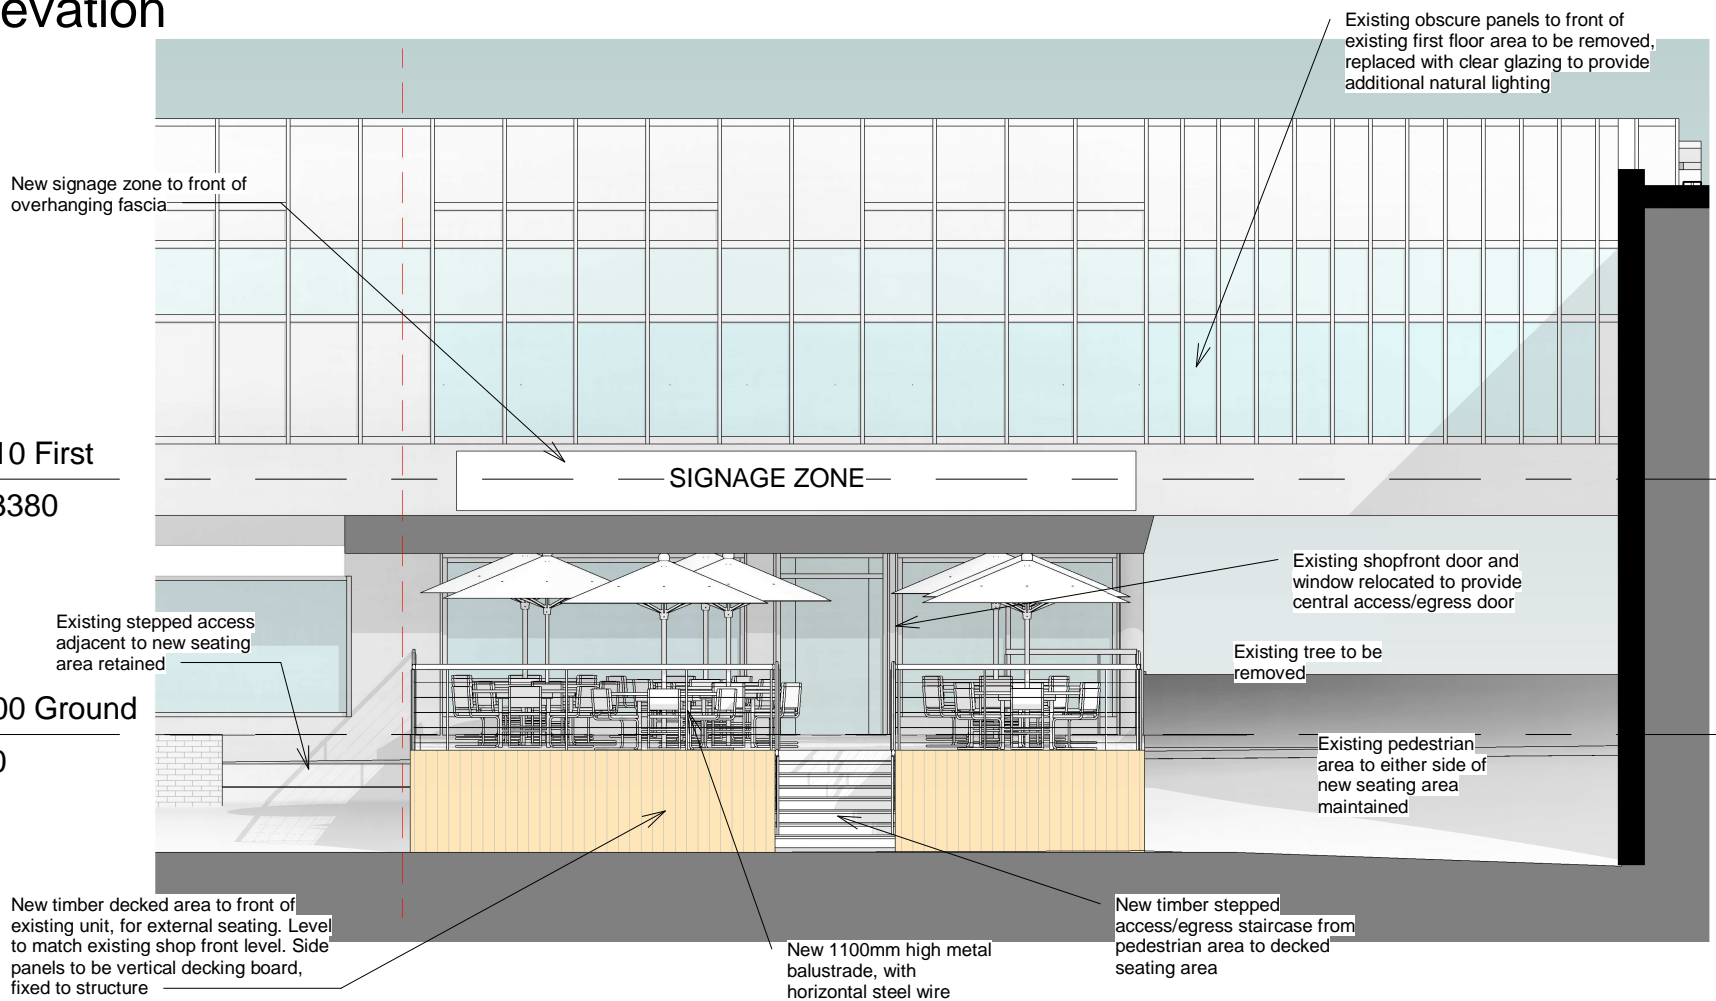

Proposed Peel Street Front Elevation

 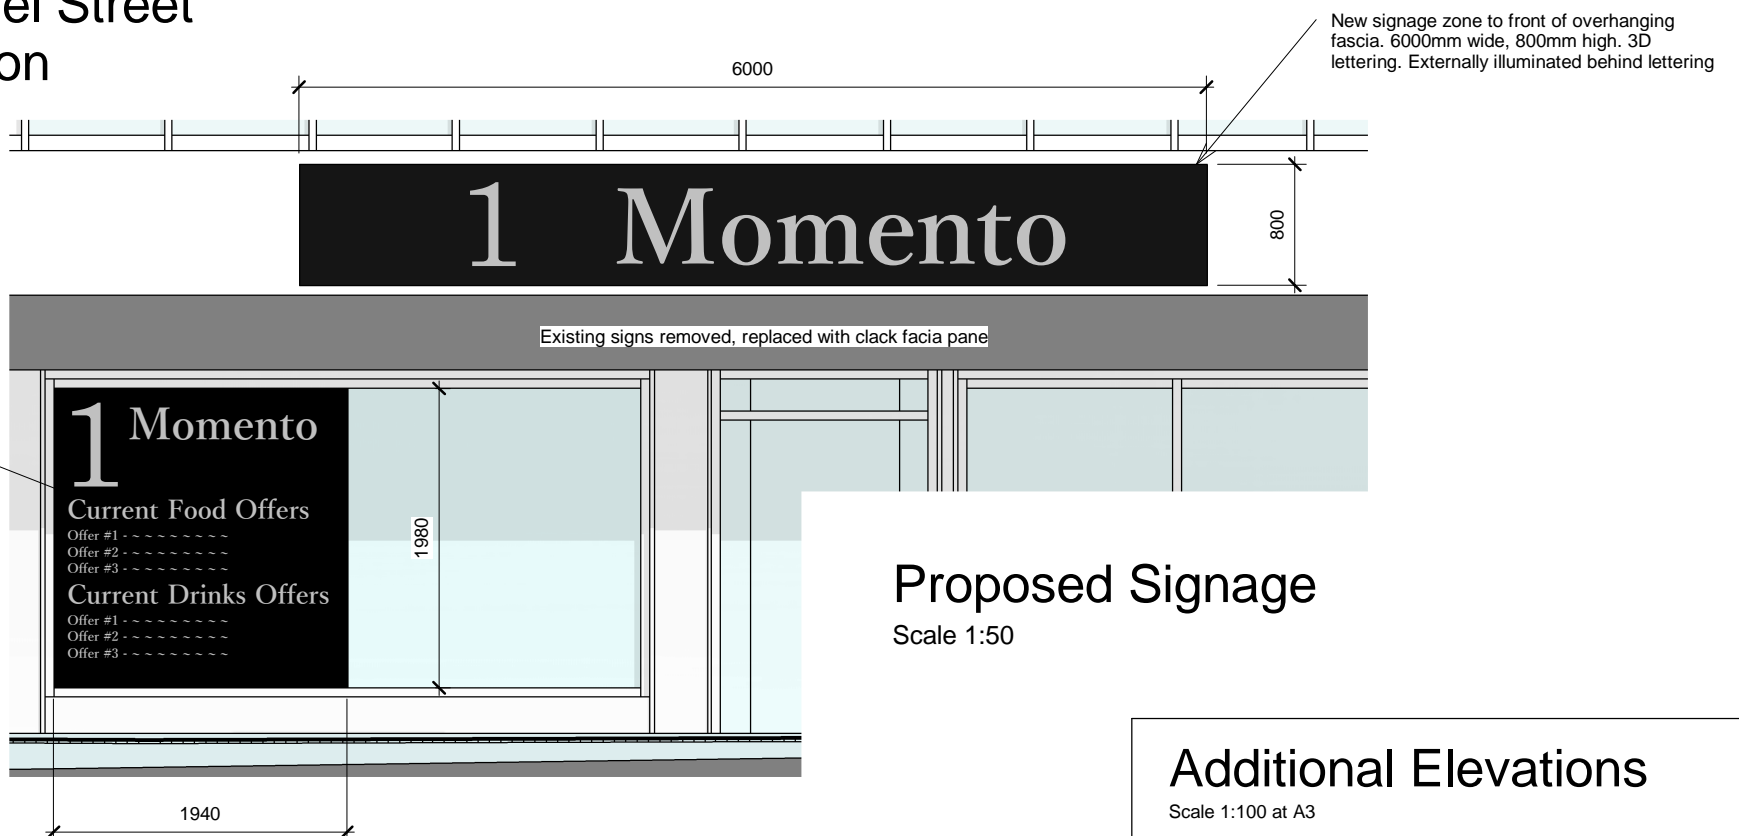

Additional Elevations

Scale 1:100 at A3

Mr Mustafa
Unit 33 Peel Street Arcade,
Barnsley,
S70 2RN