


SITE LOCATION



Reproduced by permission of Ordnance Survey on behalf of the Controller of Her Majesty's Stationery Office
All rights reserved. © Crown Copyright licence no. 100022432

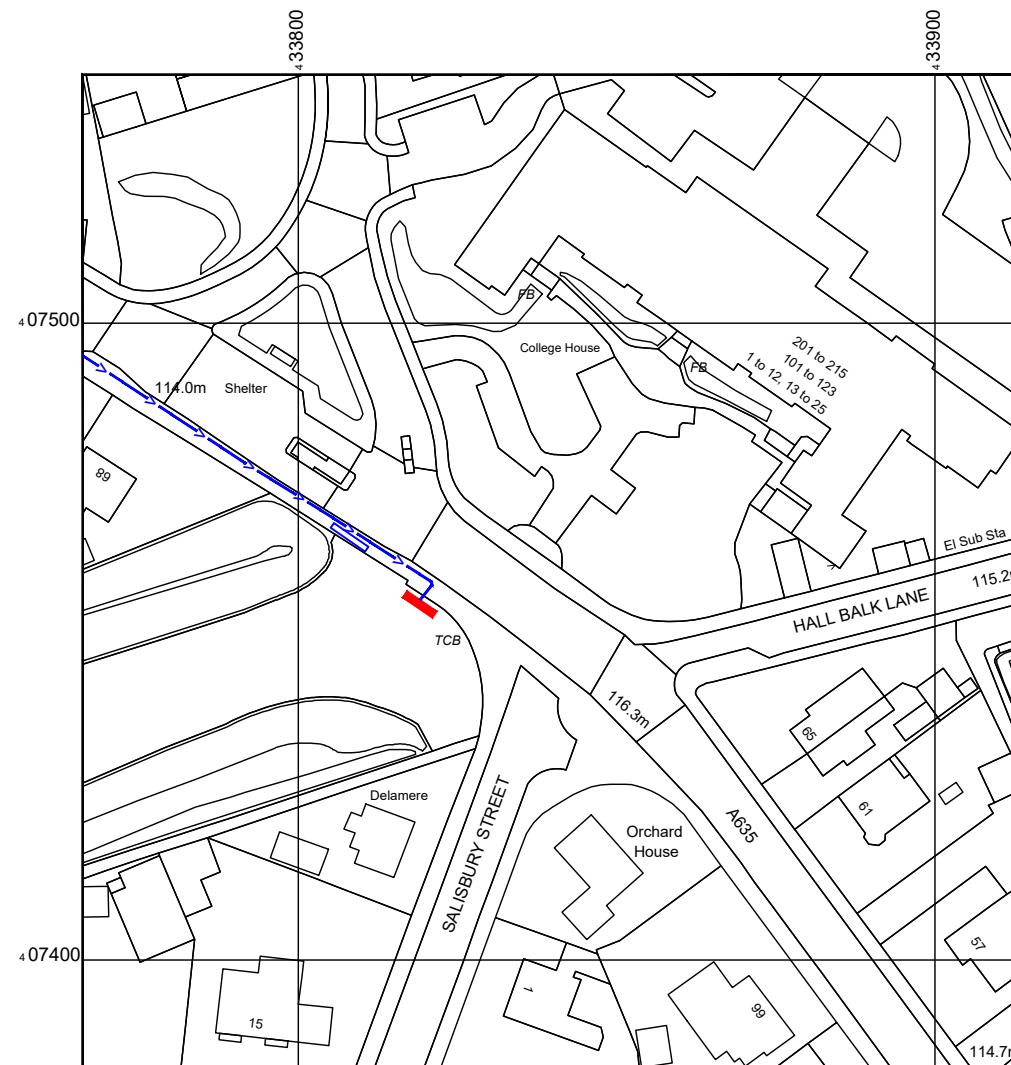


Reproduced by permission of Ordnance Survey on behalf of the Controller of Her Majesty's Stationery Office
All rights reserved. © Crown Copyright licence no. 100022432

NGR UK E: 433815 N: 407455
NGR UK E: 433833 N: 407449

NOTES:

1. ALL DIMENSIONS IN MM UNLESS OTHERWISE NOTED.
DIRECTIONS TO SITE: EXIT THE M1 AT JUNCTION 38 FOLLOWING THE A637 TOWARDS BARNSELY. AT THE NEXT MAJOR ROUNDABOUT WHERE THE A637 AND MEET FOLLOW THE A635 TOWARDS WILTHORPE. THE A635 IS THE HUDDERSFIELD ROAD PASSING THROUGH WILTHORPE AND THE SITE IS LOCATED OPPOSITE THE FORMER BARNSELY GRAMMAR SCHOOL AT THE JUNCTION OF HUDDERSFIELD ROAD AND SALISBURY STREET, ON THE PUBLIC FOOTPATH BESIDE THE BT PHONE OF SOME OPEN SPACE

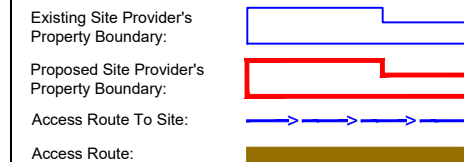

Master:	MBNL / EE / H3G:	Project:	Purpose of Issue:	Issue:
M001	MBNL	MBNL - 3UK BUY-IN	Planning	A
Date:	15/07/22	Revision / Upgrade Description:		
Drawn:	CDN	First Issue - Site nomination dated: TBC		
Checked:	RAJ			
Approved:	GJ			

Hutchison 3G UK Limited
Star House, 20 Grenfell Road
Maidenhead, SL6 1EH
Tel: 01628 765 000
Fax: 01628 765 001

Hatfield Business Park
Hatfield
Hertfordshire
AL10 9BW
Tel: 01707 315000
Fax: 01707 319001

Mobile Broadband Network Limited
Sixth Floor, Thames Tower, Station Road, Reading, RG1 1LX

Design Consultant & Principal Contractor:

WHP Telecoms
Unit 1 Maple Park,
Low Fields Avenue, Leeds
LS12 6HH
Tel: 01133023550
e-mail: info@whptelecoms.com

Site Name: SALISBURY STREET

Site ID: 1190641

Address: JUNCTION OF SALISBURY STREET,
HUDDERSFIELD ROAD WILTHORPE,
BARNSELY,
SOUTH YORKSHIRE,
S75 1AH.

Title: 002 SITE LOCATION PLAN


Project: MBNL - 3UK BUY-IN

Purpose of Issue: GENERAL ARRANGEMENT

EE Cell ID:	MBNL Cell ID:	3UK Cell ID:
57246	BAR081	S0864


Master Drawing No:	Issue:
1190641_BAR081_57246_S0864_M001	A

SITE AREA PLAN

 

SITE PHOTOGRAPH

SITE LOCATION PLAN

 

GOOGLE MAPS QR CODE

GOOGLE MAPS - <https://goo.gl/maps/n9FZ3Ravm4sCAM456>

GOOGLE STREETVIEW - <https://goo.gl/maps/tehLp3mUdawQjncd6>

100mm
50mm
10mm



Asset Reference	Asset Description:	Asset Status:	Antenna / Dish / MHA / RRU / Equipment Access Description:	Asset Reference	Asset Description:	Asset Status:	Antenna / Dish / MHA / RRU / Equipment Access Description:	Asset Reference	Asset Description:	Asset Status:	Antenna / Dish / MHA / RRU / Equipment Access Description:
A1-A4	Antenna	Proposed	Cherry picker access	CAB1-3	Cabinet	Proposed	Unrestricted access	AMPA1-4	MHA	Proposed	Cherry picker access
B1-B4	Antenna	Proposed	Cherry picker access	CAB4-6	Cabinet	Existing	Unrestricted access	AMPB1-4	MHA	Proposed	Cherry picker access
C1-C4	Antenna	Proposed	Cherry picker access					AMPC1-4	MHA	Proposed	Cherry picker access
EA1-EC1	Antenna	Remove	Cherry picker access								

NOTES:

- ALL DIMENSIONS IN MM UNLESS OTHERWISE NOTED.

DEFINED ACCESS ROUTE DESCRIPTION FROM SITE ENTRANCE TO THE EQUIPMENT:


SHARED CONFIGURATION SITE	
RF CONFIG	HS2

Master:	MBNL / EE / H3G:	Project:	Purpose of Issue:	Issue:
M001	MBNL	MBNL - 3UK BUY-IN	Planning	A
Date:	15/07/22	Revision / Upgrade Description:		
Drawn:	CDN	First Issue - Site nomination dated: TBC		
Checked:	RAJ			
Approved:	GJ			

 <p>Hutchison 3G UK Limited Star House, 20 Grenfell Road Maidenhead, SL6 1EH Tel: 01628 765 000 Fax: 01628 765 001</p> <p>H3G Base Station Information line: 0845 6043000 Available 8am-8pm Monday to Friday</p>	 <p>Hatfield Business Park Hatfield Hertfordshire AL10 9BW</p> <p>Tel: 01707 315000 Fax: 01707 319001</p>
---	--

MBNL Mobile Broadband Network Limited
Sixth Floor, Thames Tower, Station Road, Reading, RG1 1LX

Design Consultant & Principal Contractor:



WHP Telecoms
Unit 1 Maple Park,
Low Fields Avenue, Leeds
LS12 6HH

Tel: 01133023550
e-mail: info@whptelecoms.com

Site Name: **SALISBURY STREET**

Site ID: **1190641**

Address: **JUNCTION OF SALISBURY STREET,
HUDDERSFIELD ROAD WILTHORPE,
BARNSELY,
SOUTH YORKSHIRE,
S75 1AH.**


Title: **003 ACCESS PLAN**

Project: **MBNL - 3UK BUY-IN**


Purpose of Issue: **GENERAL ARRANGEMENT**

EE Cell ID:	MBNL Cell ID:	3UK Cell ID:
57246	BAR081	S0864


Master Drawing No: **1190641_BAR081_57246_S0864_M001** Issue: **A**

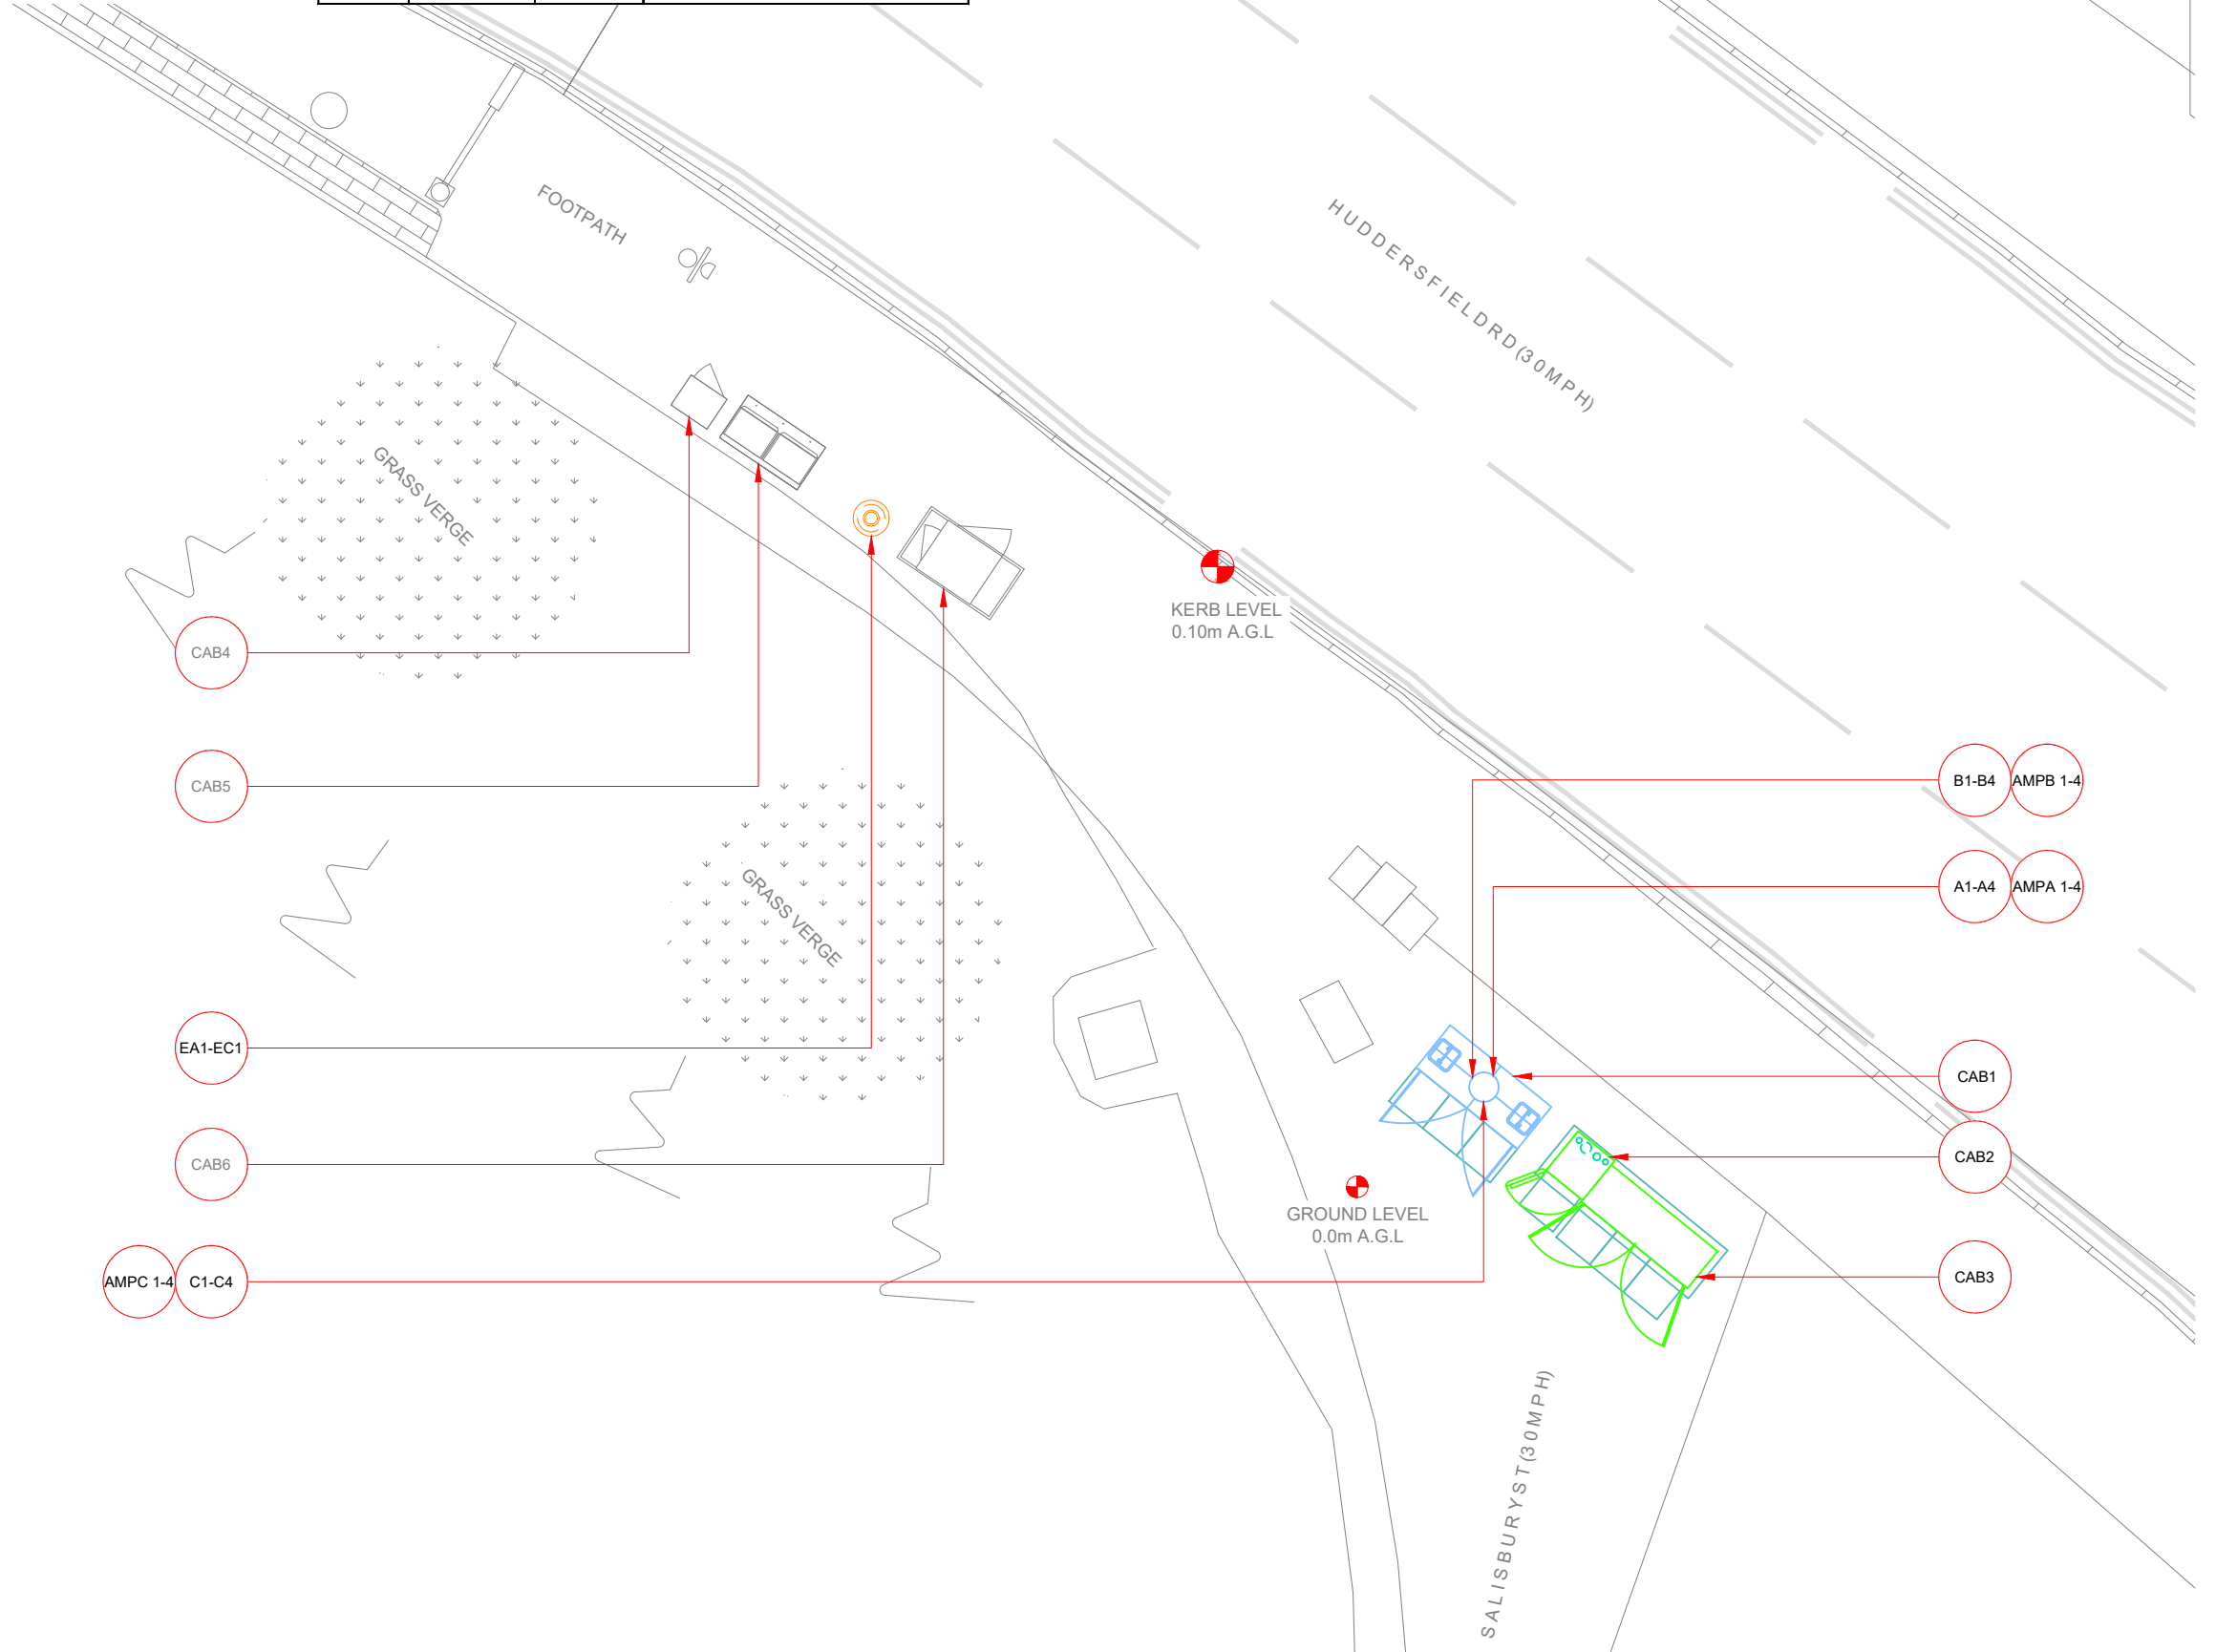


ACCESS PLAN

 

100mm
50mm
10mm

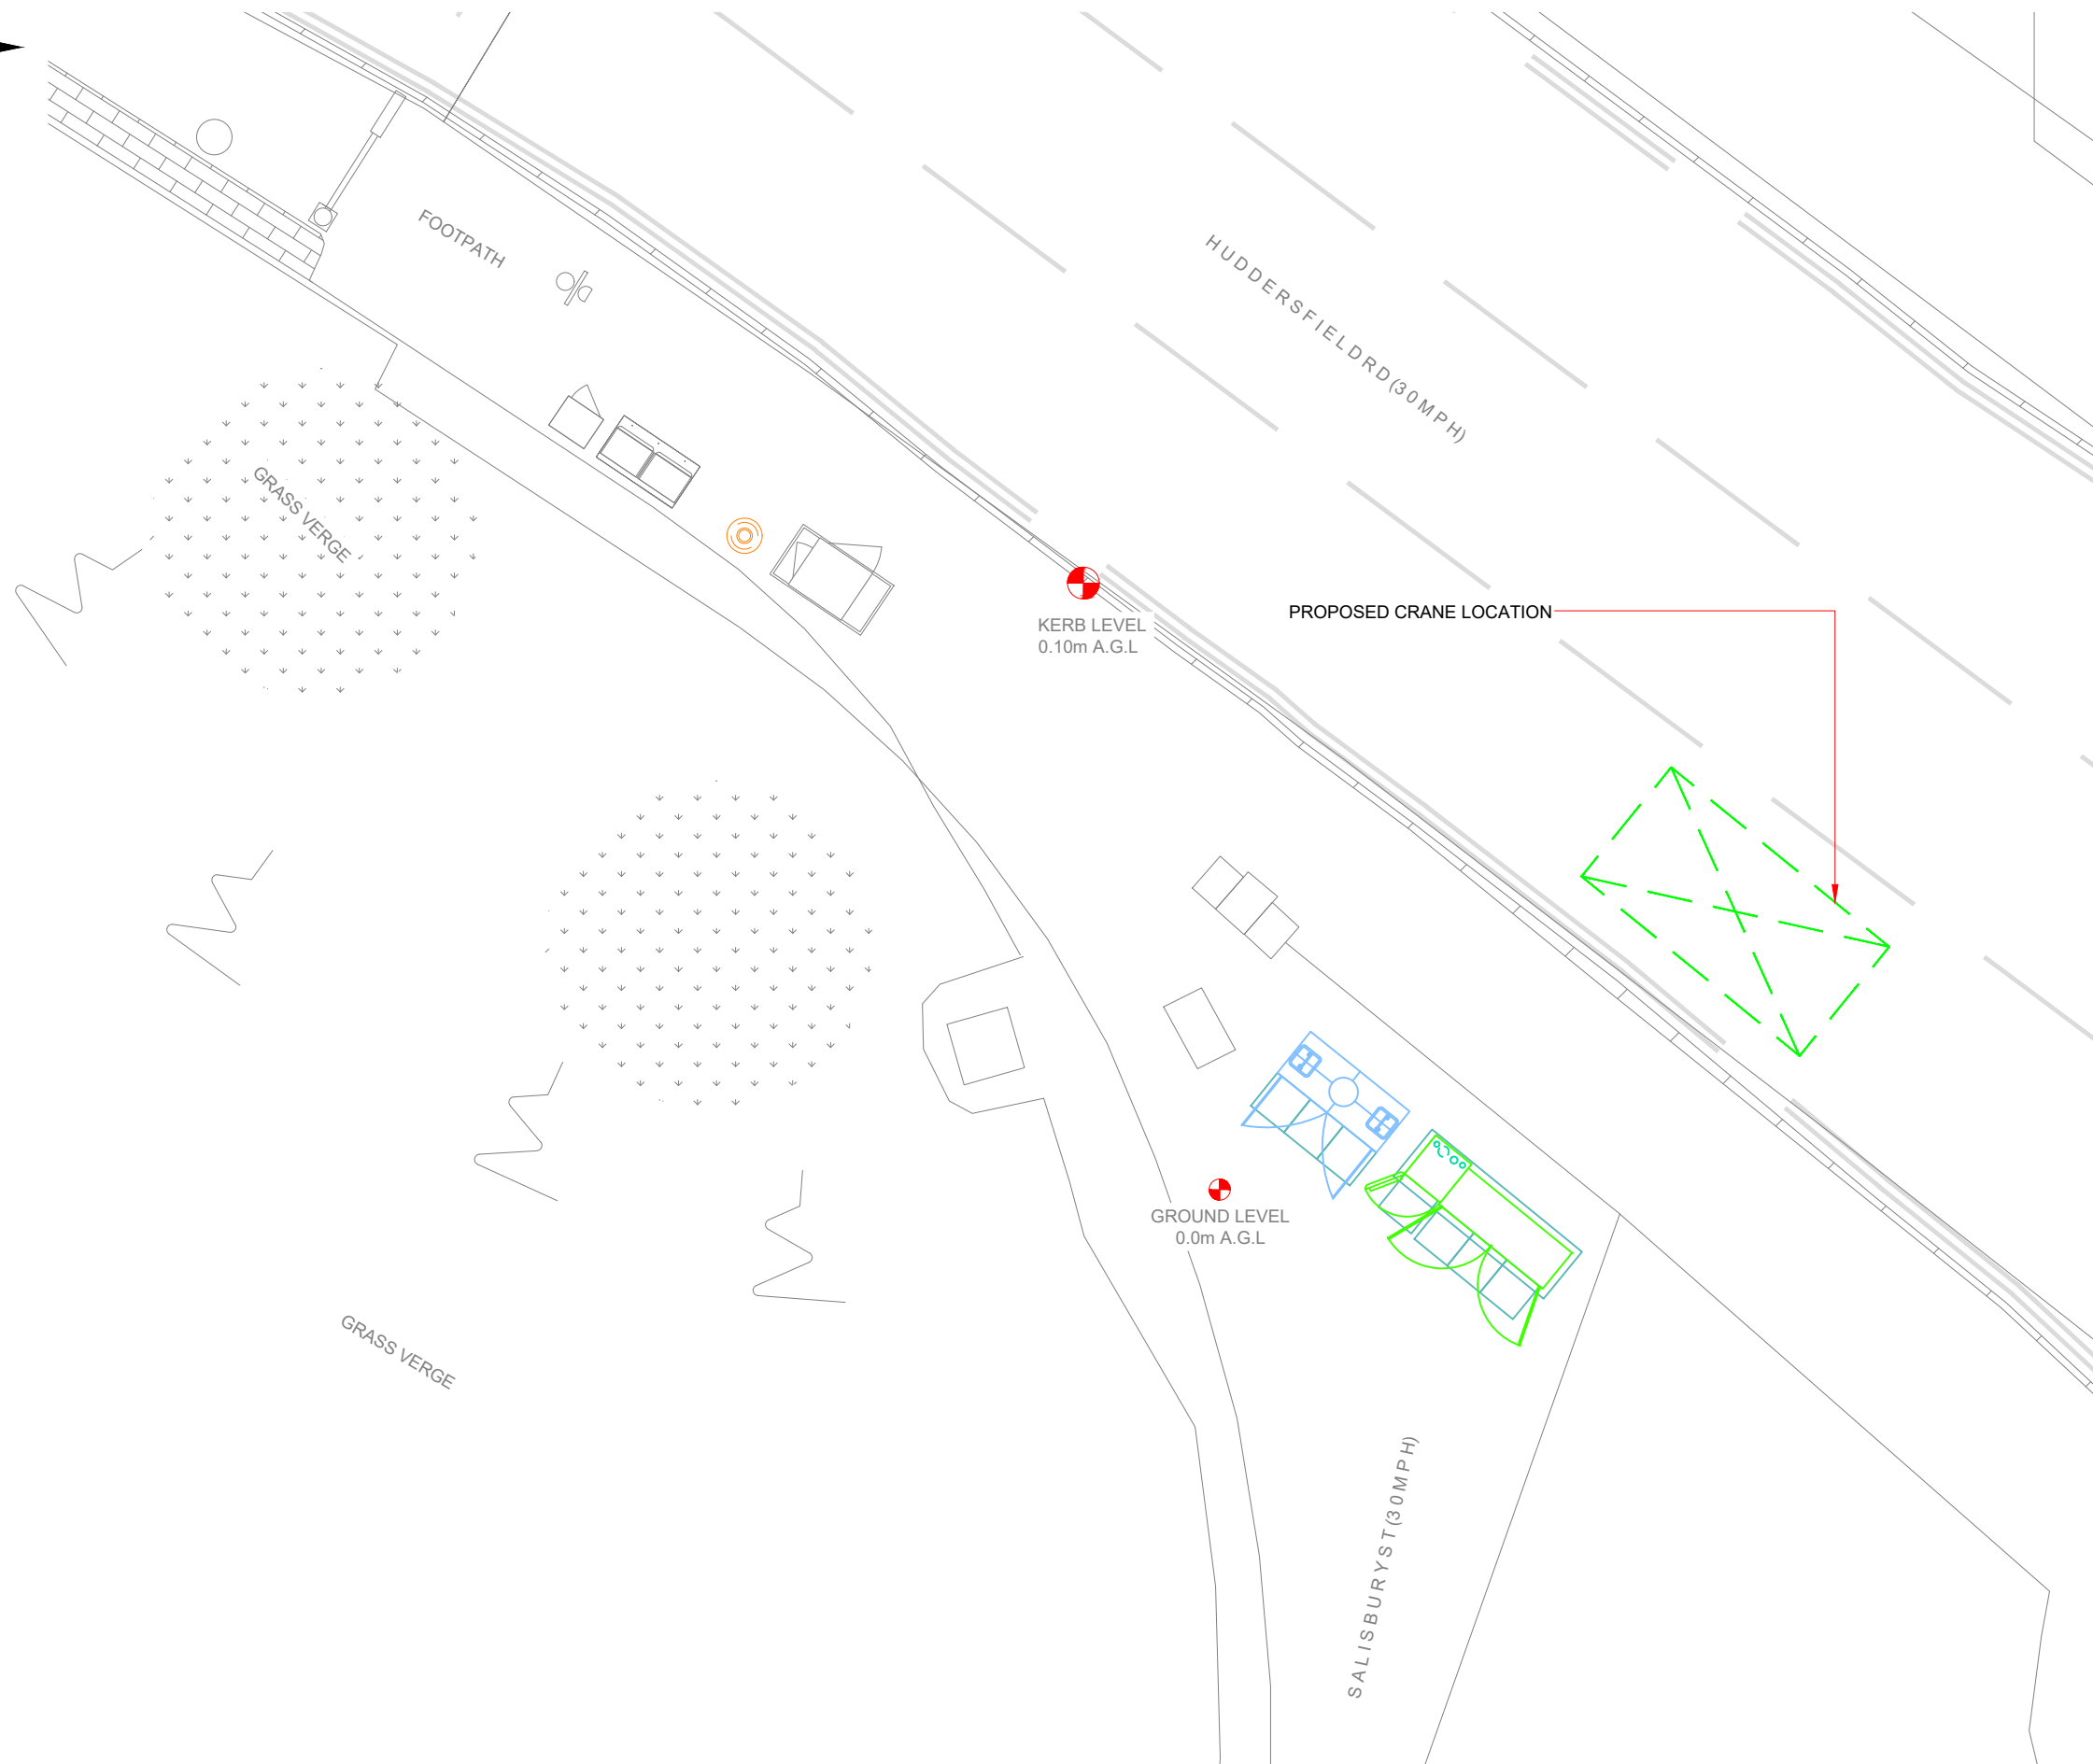


CHERRY PICKER / CRANE LOCATION PLAN

 

NOTES:

- ALL DIMENSIONS IN MM UNLESS OTHERWISE NOTED.

PROPOSED CRANE OR CHERRY PICKER LOCATION:

 

Master:	MBNL / EE / H3G:	Project:	Purpose of Issue:	Issue:
M001	MBNL	MBNL - 3UK BUY-IN	Planning	A
Date:	15/07/22	Revision / Upgrade Description:		
Drawn:	CDN	First Issue - Site nomination dated: TBC		
Checked:	RAJ			
Approved:	GJ			

Hutchison 3G UK Limited
 Star House, 20 Grenfell Road
 Maidenhead, SL6 1EH
 Tel: 01628 765 000
 Fax: 01628 765 001
 H3G Base Station Information line:
 0845 6043000
 Available 8am-8pm Monday to Friday

Hatfield Business Park
 Hatfield
 Hertfordshire
 AL10 9BW
 Tel: 01707 315000
 Fax: 01707 319001

Mobile Broadband Network Limited
 Sixth Floor, Thames Tower, Station Road, Reading, RG1 1LX

Design Consultant & Principal Contractor:

WHP Telecoms
 Unit 1 Maple Park,
 Low Fields Avenue, Leeds
 LS12 6HH
 Tel: 01133023550
 e-mail: info@whptelecoms.com

Site Name: **SALISBURY STREET**

Site ID: **1190641**

Address: **JUNCTION OF SALISBURY STREET,
 HUDDERSFIELD ROAD WILTHORPE,
 BARNSELY,
 SOUTH YORKSHIRE,
 S75 1AH.**

Title: **005 CHERRY PICKER & CRANE LOCATION**

Project: **MBNL - 3UK BUY-IN**

Purpose of Issue: **GENERAL ARRANGEMENT**


EE Cell ID:	MBNL Cell ID:	3UK Cell ID:
57246	BAR081	S0864

Master Drawing No:	Issue:
1190641_BAR081_57246_S0864_M001	A

100mm
50mm
10mm




SERVICES PLAN

 

NOTES:

1. ALL DIMENSIONS IN MM UNLESS OTHERWISE NOTED.

SERVICES:

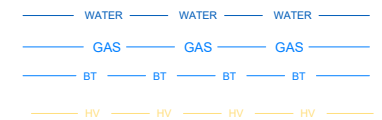

Master: M001	MBNL / EE / H3G: MBNL	Project: MBNL - 3UK BUY-IN	Purpose of Issue: Planning	Issue: A
Date: 15/07/22	Revision / Upgrade Description: First Issue - Site nomination dated: TBC			
Drawn: CDN	Checked: RAJ			
Approved: GJ				



Hutchison 3G UK Limited
 Star House, 20 Grenfell Road
 Maidenhead, SL6 1EH
 Tel: 01628 765 000
 Fax: 01628 765 001
 H3G Base Station Information line:
 0845 6043000
 Available 8am-8pm Monday to Friday



Hatfield Business Park
 Hatfield
 Hertfordshire
 AL10 9BW
 Tel: 01707 315000
 Fax: 01707 319001

MBNL Mobile Broadband Network Limited
 Sixth Floor, Thames Tower, Station Road, Reading, RG1 1LX

Design Consultant & Principal Contractor:



WHP Telecoms
 Unit 1 Maple Park,
 Low Fields Avenue, Leeds
 LS12 6HH

Tel: 01133023550
 e-mail: info@whptelecoms.com

Site Name: **SALISBURY STREET**

Site ID: **1190641**

Address: **JUNCTION OF SALISBURY STREET,
 HUDDERSFIELD ROAD WILTHORPE,
 BARNSELY,
 SOUTH YORKSHIRE,
 S75 1AH.**

Title: **006 SERVICES PLAN**


Project: **MBNL - 3UK BUY-IN**

Purpose of Issue: **GENERAL ARRANGEMENT**

EE Cell ID: 57246	MBNL Cell ID: BAR081	3UK Cell ID: S0864
-----------------------------	--------------------------------	------------------------------

Master Drawing No: 1190641_BAR081_57246_S0864_M001	Issue: A
--	--------------------

100mm
50mm
10mm

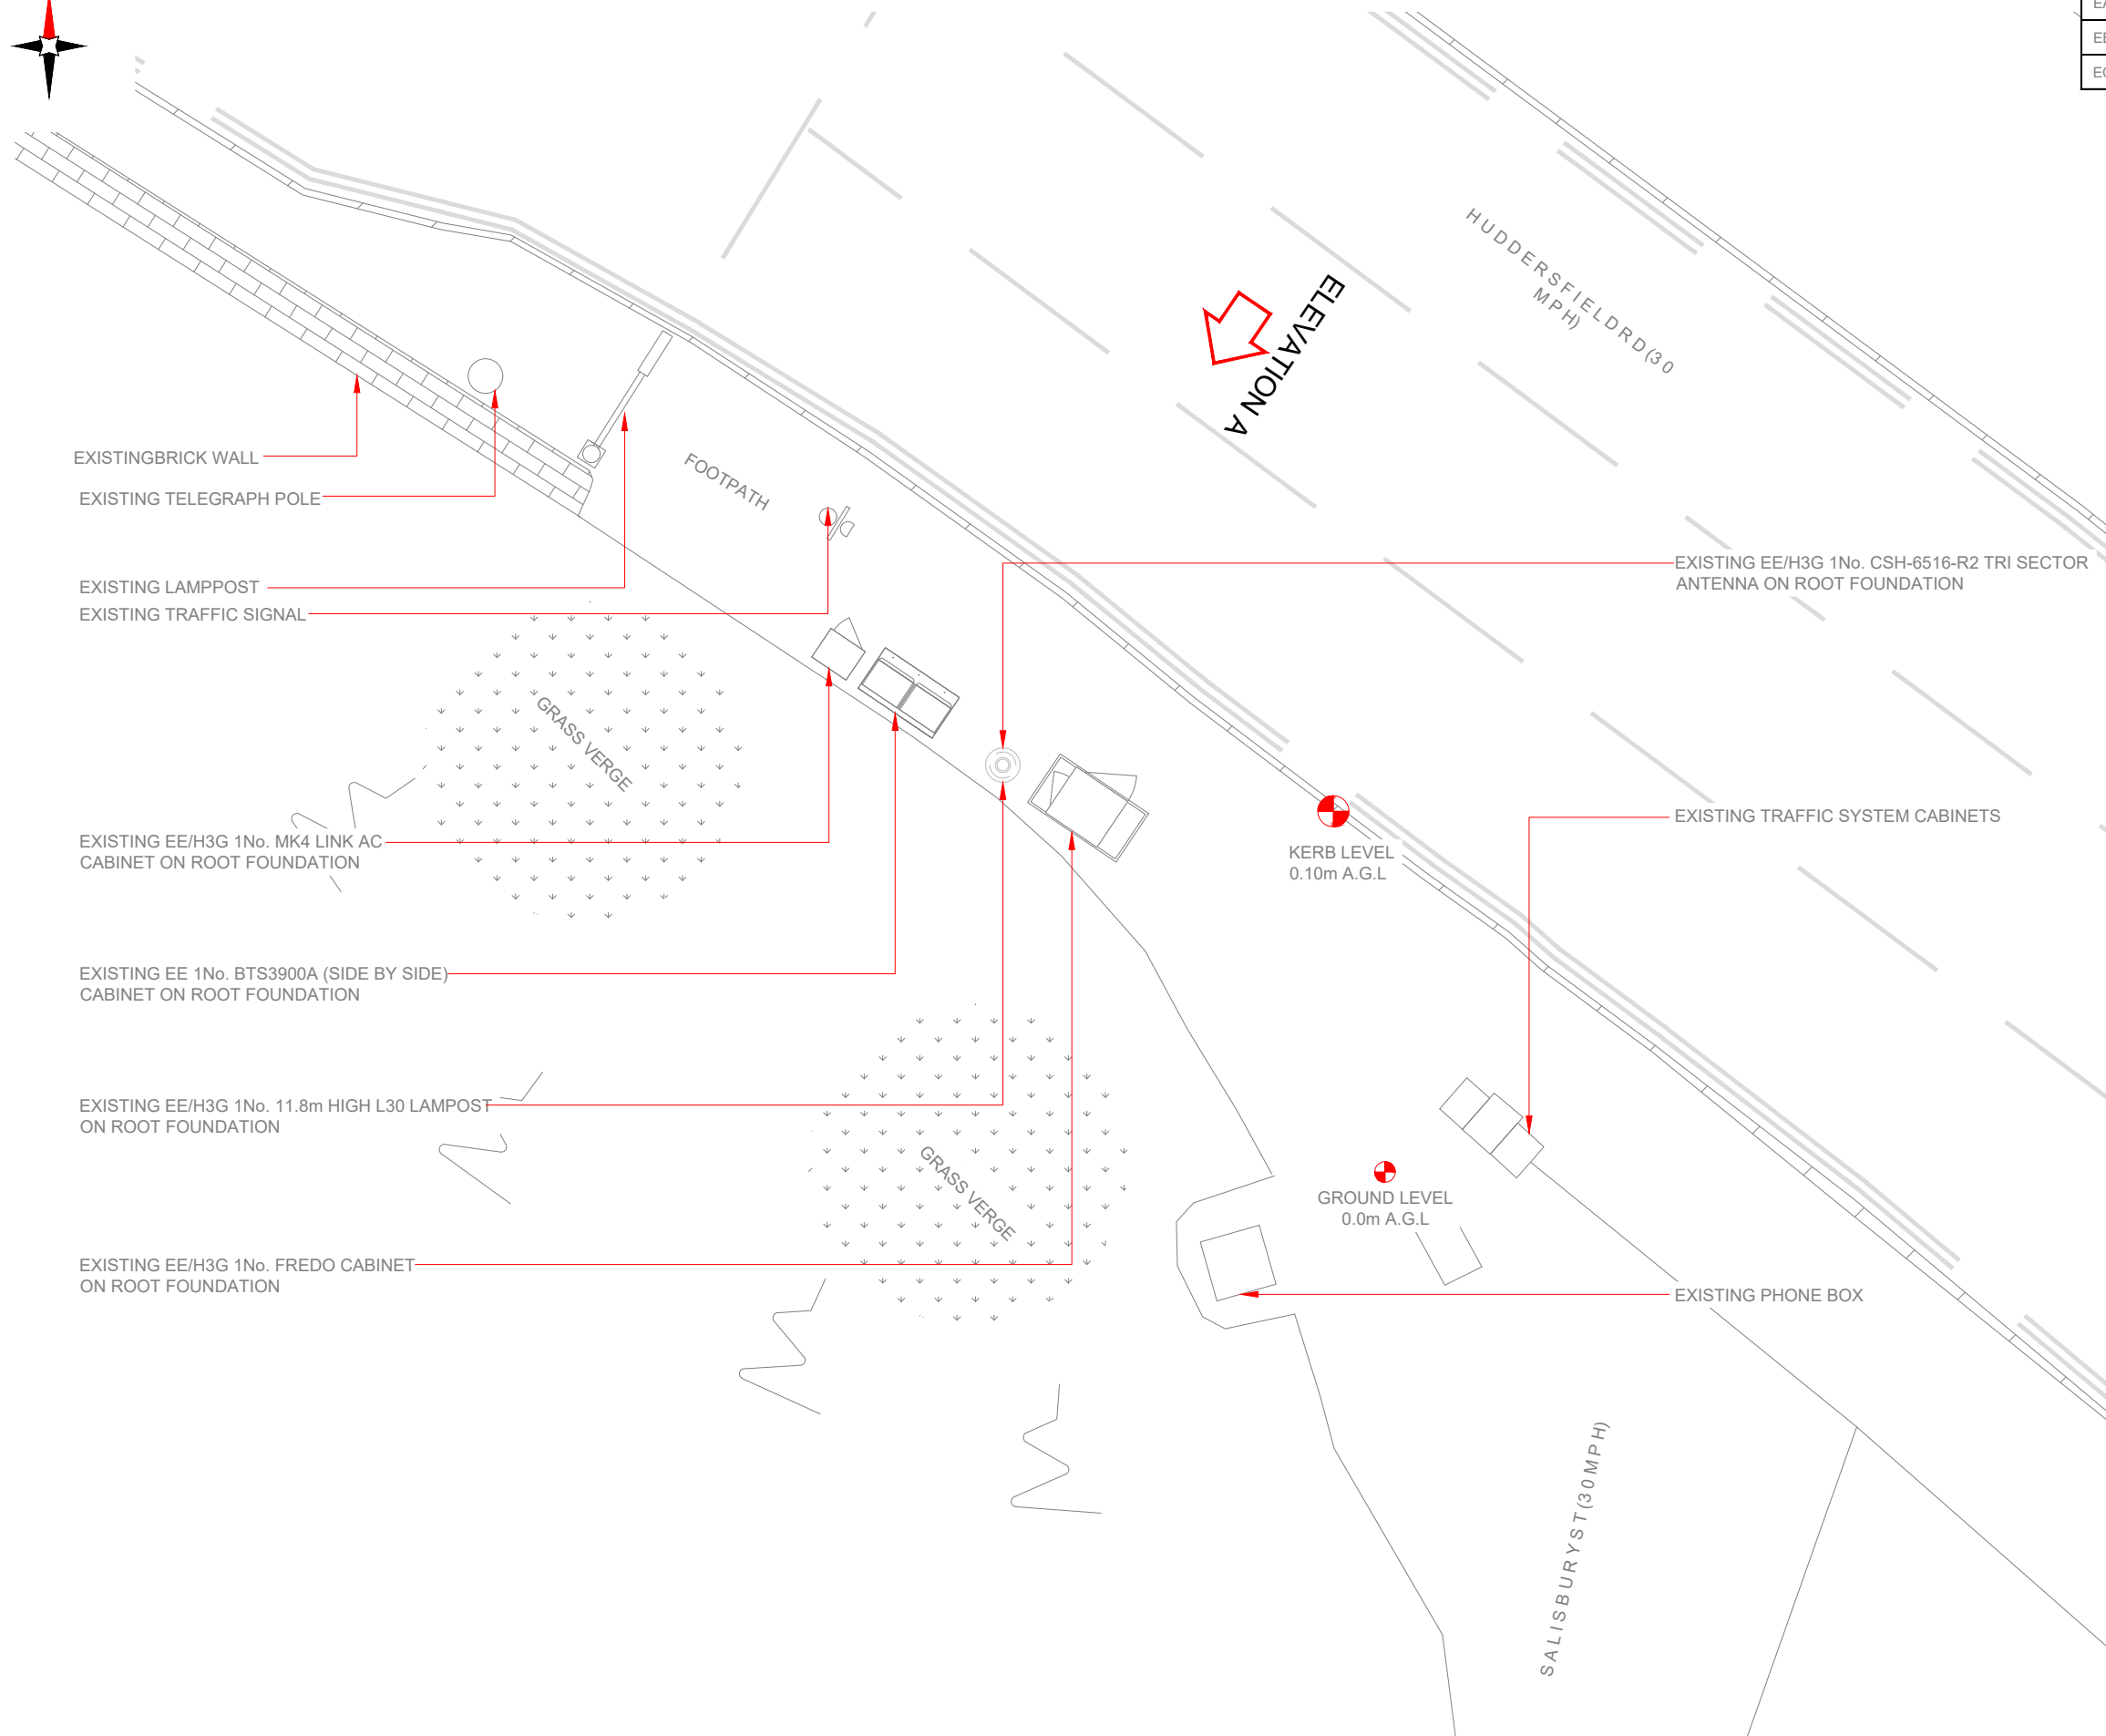

3G / 4G Antenna ID	Existing 3G Bearing
EA1	0°
EB1	120°
EC1	240°

NOTES:

1. ALL DIMENSIONS IN MM UNLESS OTHERWISE NOTED.

EXISTING SW POLE TO BE REMOVED

EXISTING CABINETS TO BE REUSED

Master: M001	MBNL / EE / H3G: MBNL	Project: MBNL - 3UK BUY-IN	Purpose of Issue: Planning	Issue: A
Date: 15/07/22	Drawn: CDN	Revision / Upgrade Description: First Issue - Site nomination dated: TBC		
Checked: RAJ	Approved: GJ			

 Hutchison 3G UK Limited Star House, 20 Grenfell Road Maidenhead, SL6 1EH Tel: 01628 765 000 Fax: 01628 765 001 H3G Base Station Information line: 0845 6043000 Available 8am-8pm Monday to Friday	 Hatfield Business Park Hatfield Hertfordshire AL10 9BW Tel: 01707 315000 Fax: 01707 319001
--	---

MBNL Mobile Broadband Network Limited
 Sixth Floor, Thames Tower, Station Road, Reading, RG1 1LX

Design Consultant & Principal Contractor:

WHP Telecoms
 Unit 1 Maple Park,
 Low Fields Avenue, Leeds
 LS12 6HH
 Tel: 01133023550
 e-mail: info@whptelecoms.com

Site Name: **SALISBURY STREET**

Site ID: **1190641**

Address: **JUNCTION OF SALISBURY STREET, HUDDERSFIELD ROAD WILTHORPE, BARNSELY, SOUTH YORKSHIRE, S75 1AH.**

Title: **100 EXISTING SITE PLAN**

Project: **MBNL - 3UK BUY-IN**

Purpose of Issue: **GENERAL ARRANGEMENT**

EE Cell ID: 57246	MBNL Cell ID: BAR081	3UK Cell ID: S0864
-----------------------------	--------------------------------	------------------------------

Master Drawing No: 1190641_BAR081_57246_S0864_M001	Issue: A
--	--------------------

100mm
50mm
10mm




3G / 4G Antenna ID	Existing 3G Bearing
EA1	0°
EB1	120°
EC1	240°

NOTES:


1. ALL DIMENSIONS IN MM UNLESS OTHERWISE NOTED.

EXISTING SW POLE TO BE REMOVED

EXISTING CABINETS TO BE REUSED

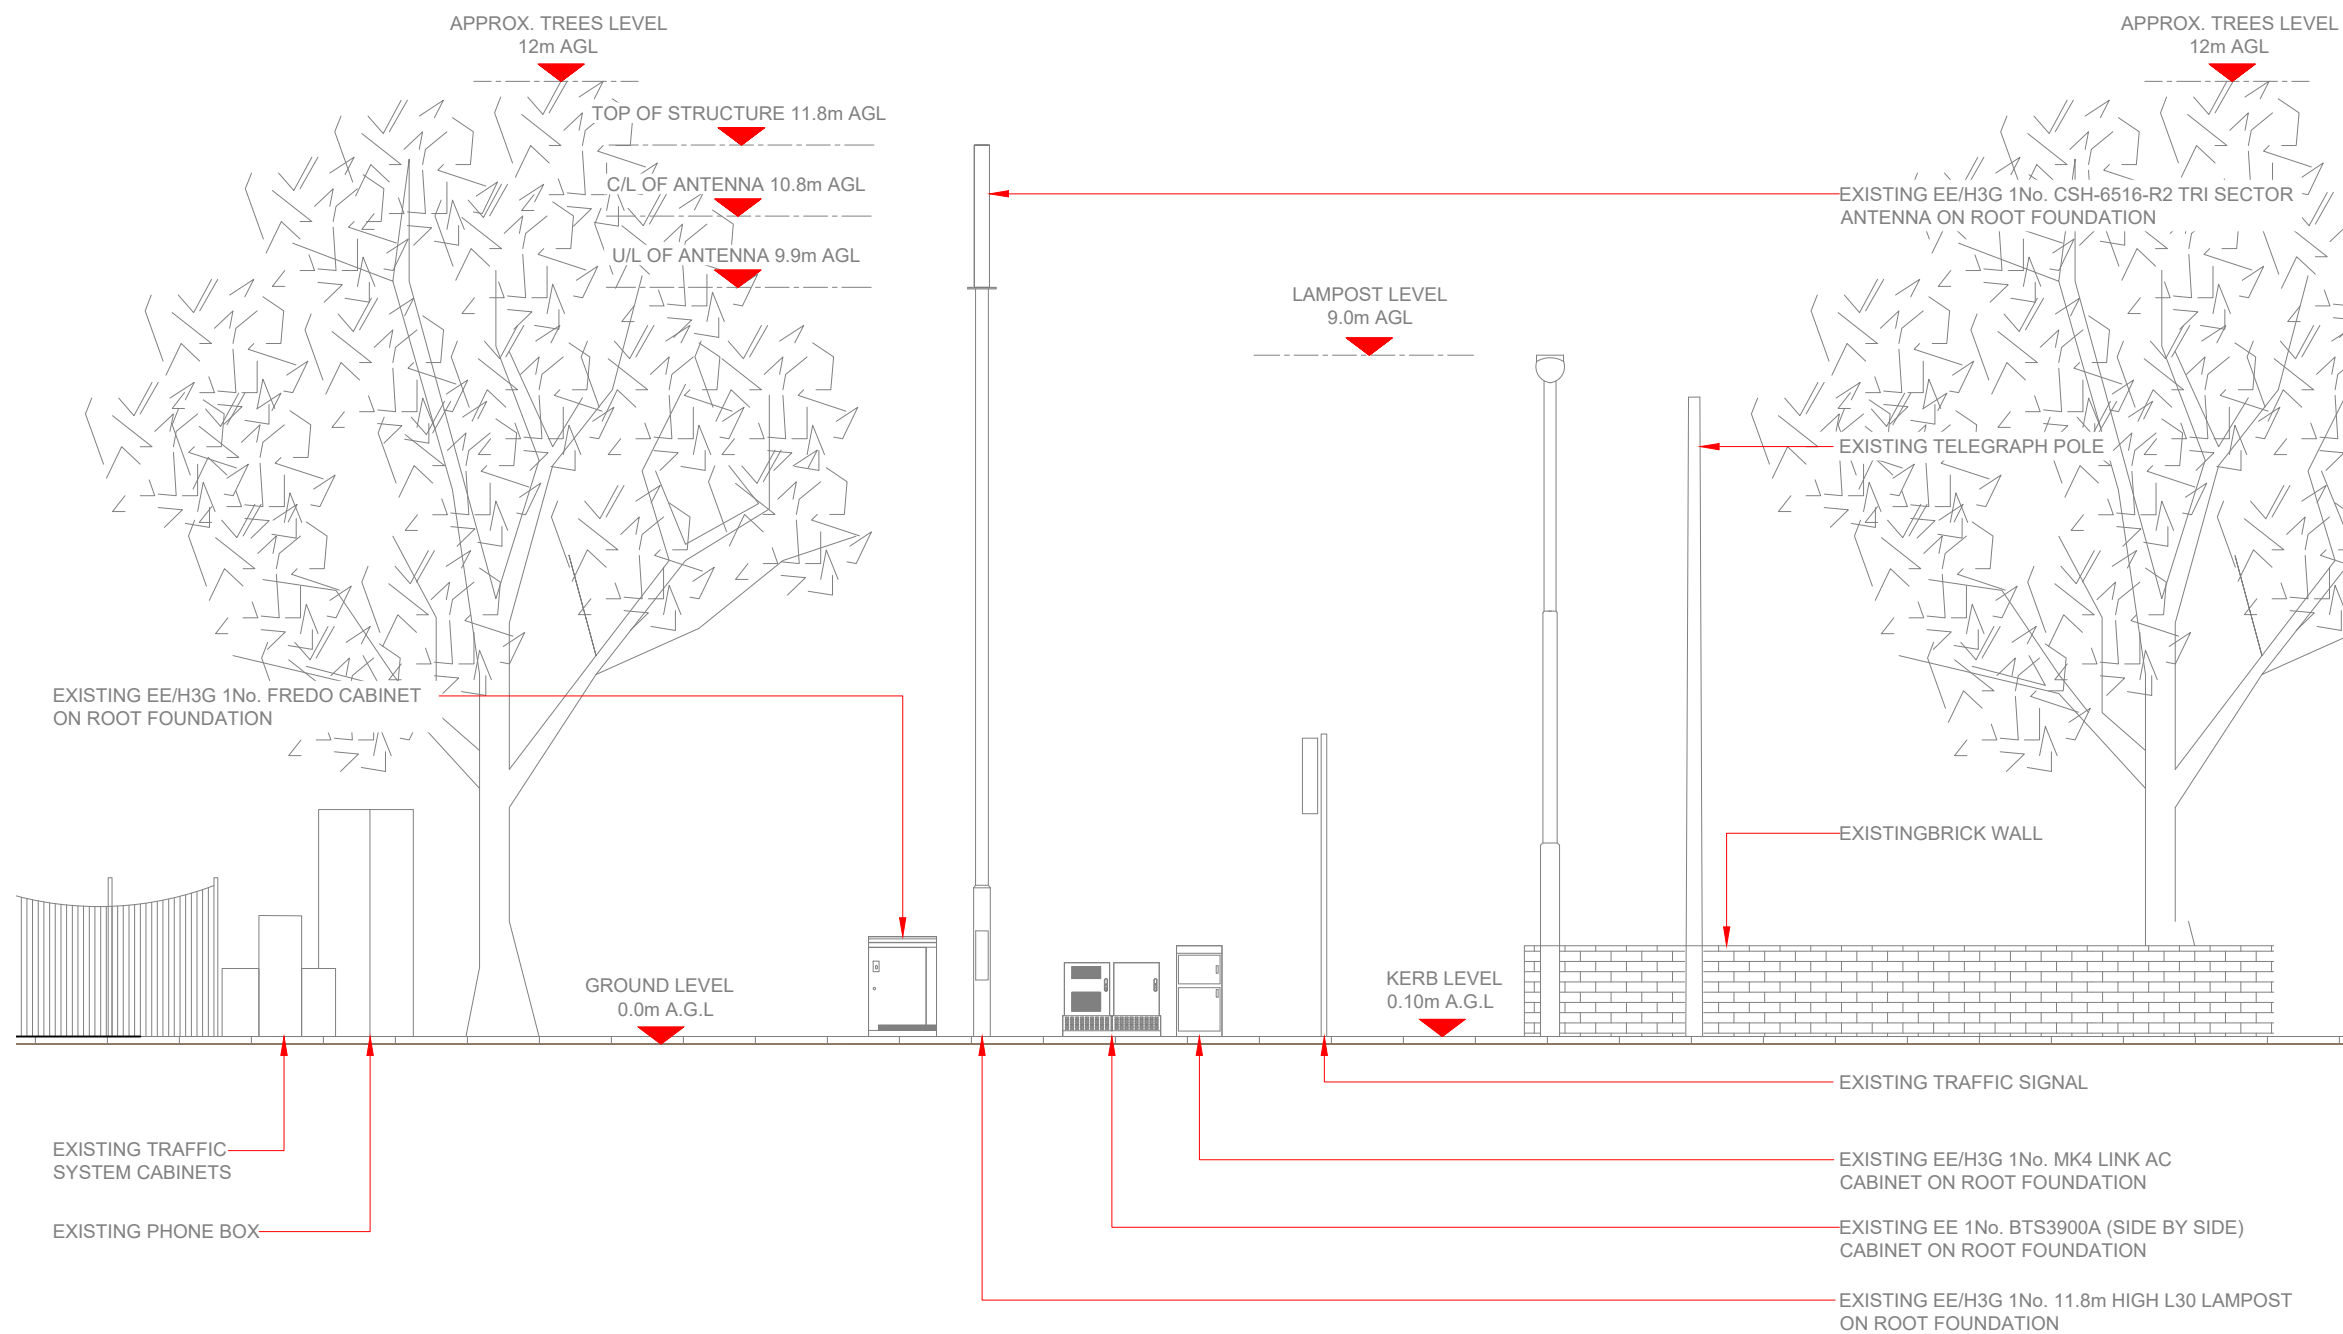

EXISTING ELEVATION A

 

Master: M001	MBNL / EE / H3G: MBNL	Project: MBNL - 3UK BUY-IN	Purpose of Issue: Planning	Issue: A
Date: 15/07/22	Drawn: CDN	Revision / Upgrade Description: First Issue - Site nomination dated: TBC		
Checked: RAJ	Approved: GJ			

Hutchison 3G UK Limited
 Star House, 20 Grenfell Road
 Maidenhead, SL6 1EH
 Tel: 01628 765 000
 Fax: 01628 765 001
 H3G Base Station Information line:
 0845 6043000
 Available 8am-8pm Monday to Friday

Hatfield Business Park
 Hatfield
 Hertfordshire
 AL10 9BW
 Tel: 01707 315000
 Fax: 01707 319001

Mobile Broadband Network Limited
 Sixth Floor, Thames Tower, Station Road, Reading, RG1 1LX

Design Consultant & Principal Contractor:

WHP Telecoms
 Unit 1 Maple Park,
 Low Fields Avenue, Leeds
 LS12 6HH
 Tel: 01133023550
 e-mail: info@whptelecoms.com

Site Name: **SALISBURY STREET**

Site ID: **1190641**

Address: **JUNCTION OF SALISBURY STREET,
 HUDDERSFIELD ROAD WILTHORPE,
 BARNSELY,
 SOUTH YORKSHIRE,
 S75 1AH.**

Title: **150 EXISTING ELEVATION A**


Project: **MBNL - 3UK BUY-IN**

Purpose of Issue: **GENERAL ARRANGEMENT**

EE Cell ID: 57246	MBNL Cell ID: BAR081	3UK Cell ID: S0864
-----------------------------	--------------------------------	------------------------------

Master Drawing No: 1190641_BAR081_57246_S0864_M001	Issue: A
--	--------------------

100mm
50mm
10mm

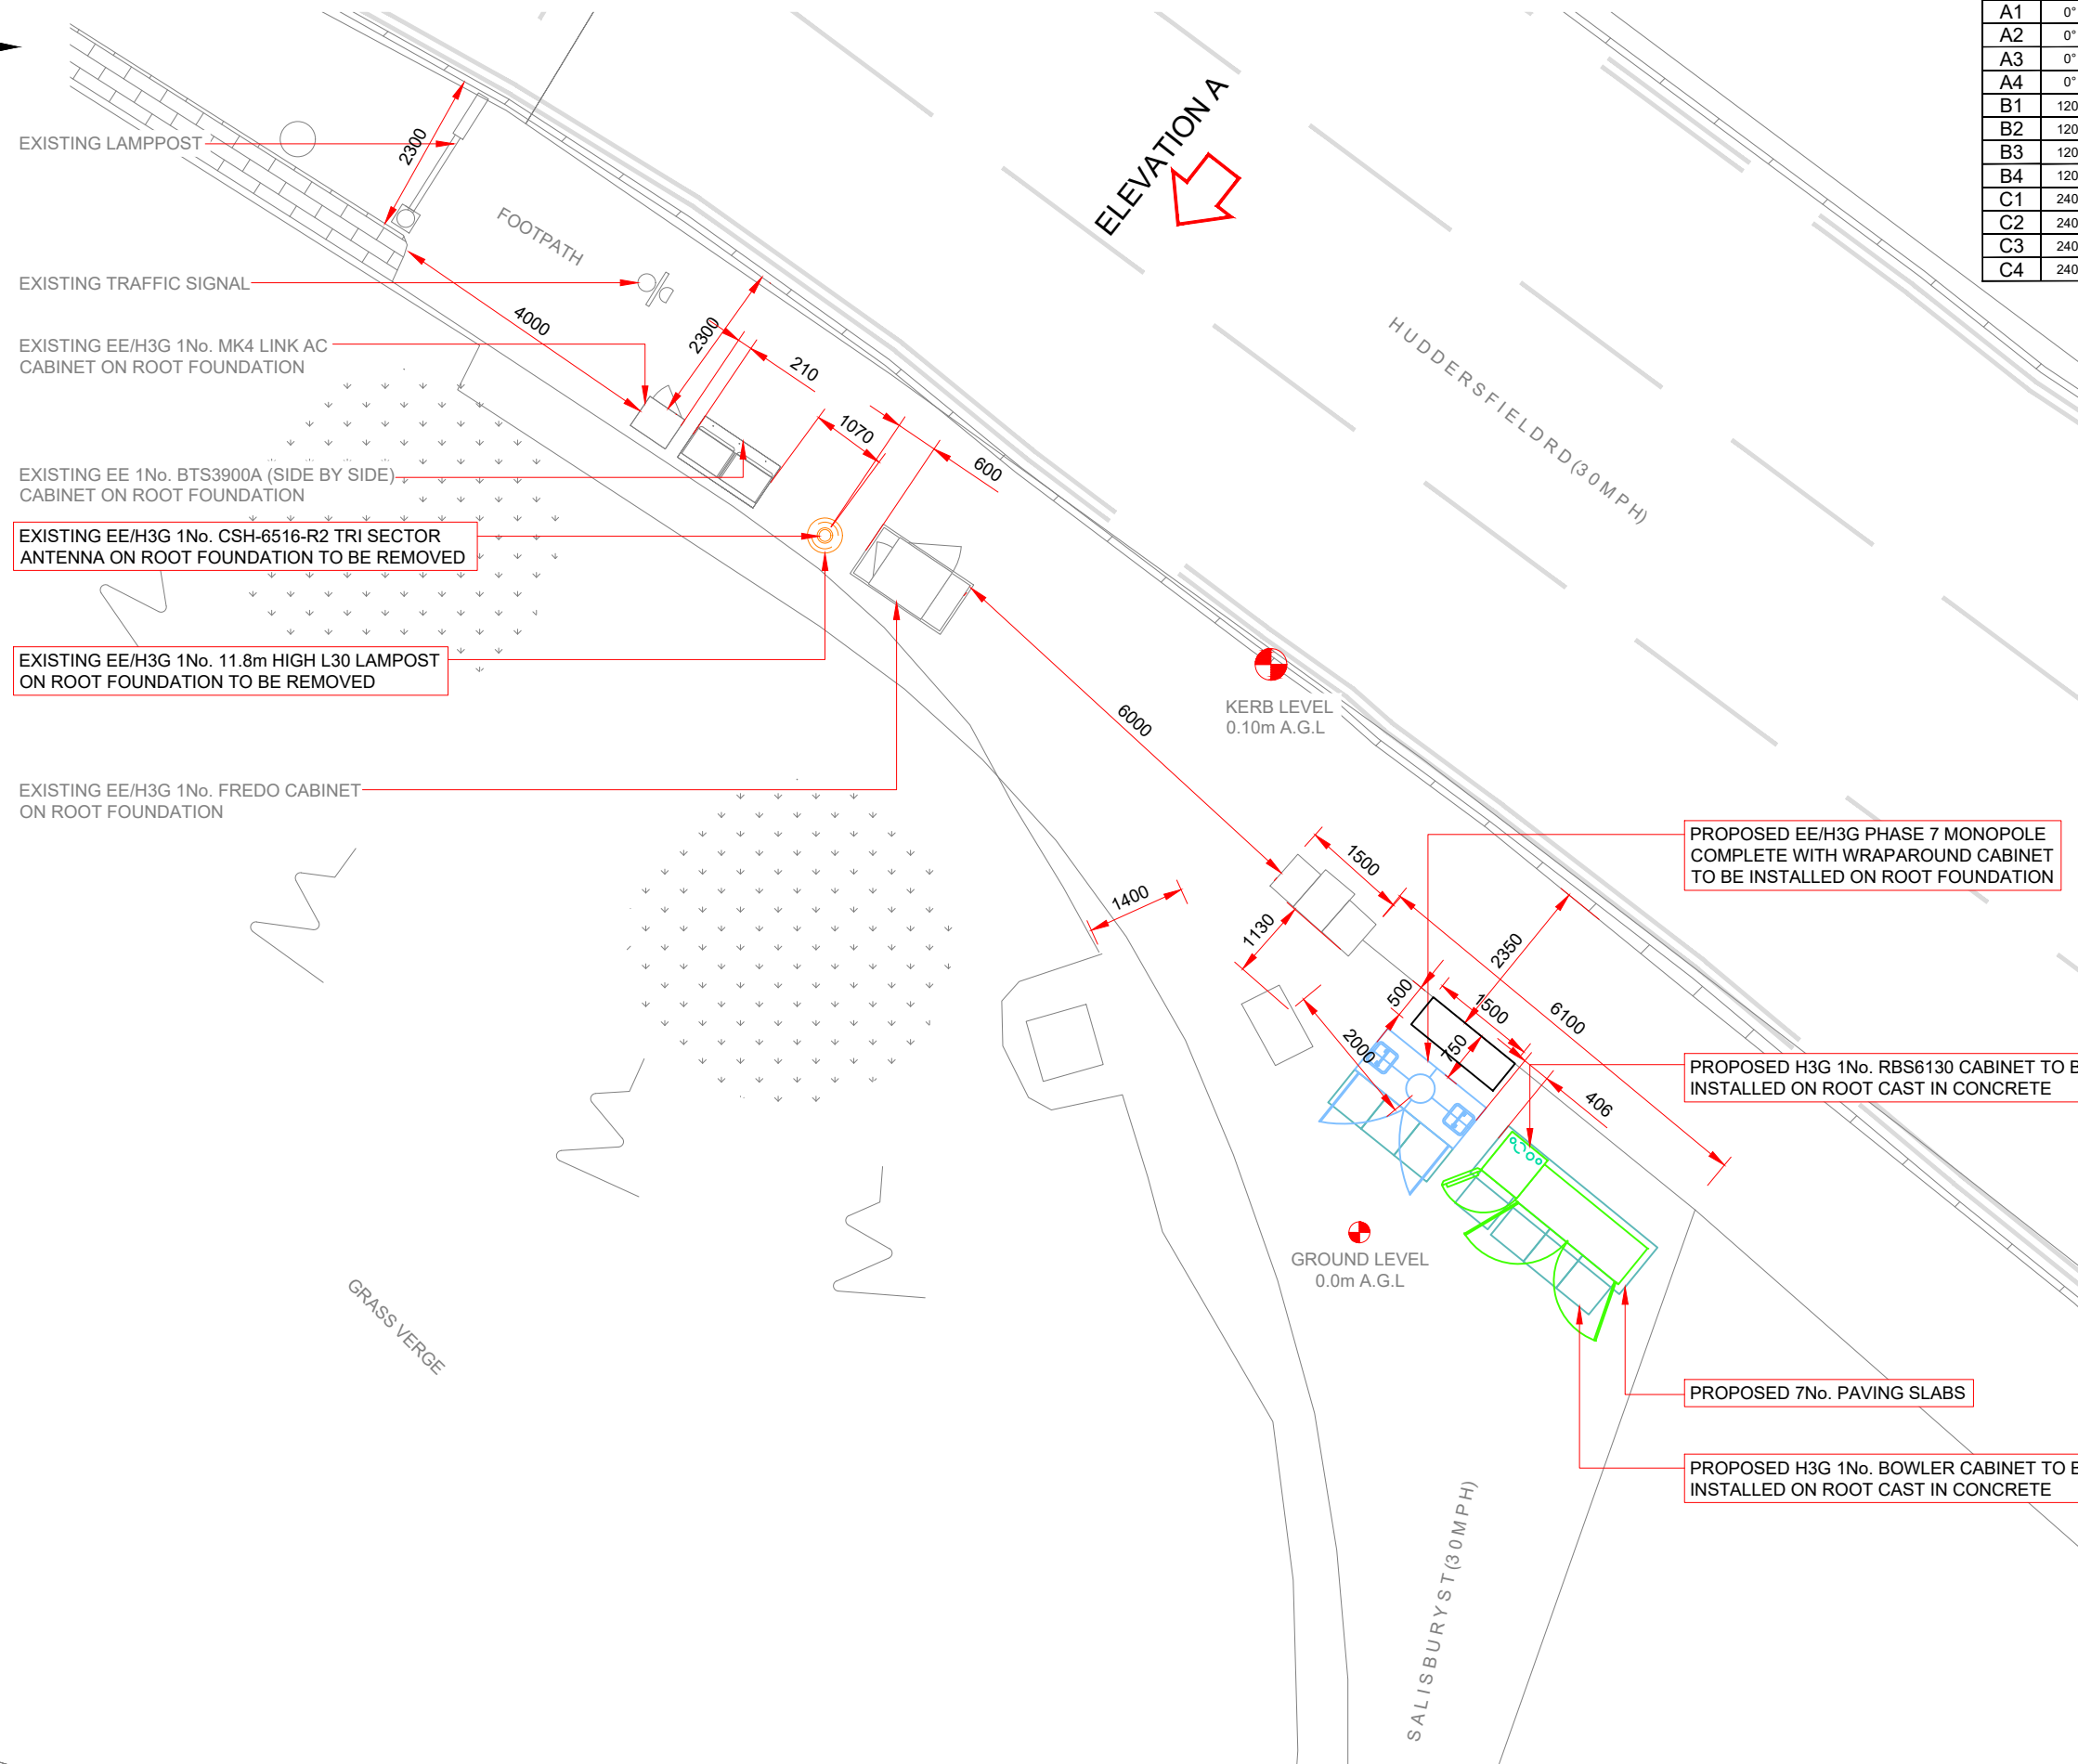

Antenna Aperture ID	Bearing	Operator: Shared/EE/H3G
A1	0°	H3G
A2	0°	-
A3	0°	H3G
A4	0°	EE/H3G
B1	120°	H3G
B2	120°	-
B3	120°	H3G
B4	120°	EE/H3G
C1	240°	H3G
C2	240°	-
C3	240°	H3G
C4	240°	EE/H3G

NOTES:
1. ALL DIMENSIONS IN MM UNLESS OTHERWISE NOTED.

EXISTING SW POLE TO BE REMOVED

EXISTING CABINETS TO BE REUSED

SHARED CONFIGURATION SITE	
RF CONFIG	HS2

Master: M001	MBNL / EE / H3G	Project: MBNL - 3UK BUY-IN	Purpose of Issue: Planning	Issue: A
Date: 15/07/22	Drawn: CDN	Checked: RAJ	Approved: GJ	Revision / Upgrade Description: First Issue - Site nomination dated: TBC

Hutchison 3G UK Limited
 House, 20 Grenfell Road
 Hatfield, Hertfordshire
 AL10 9BW
 Tel: 01707 315000
 Fax: 01707 319001

Hatfield Business Park
 Hatfield
 Hertfordshire
 AL10 9BW
 Tel: 01707 315000
 Fax: 01707 319001

MBNL Mobile Broadband Network Limited
 Sixth Floor, Thames Tower, Station Road, Reading, RG1 1LX

Design Consultant & Principal Contractor:

WHP Telecoms
 Unit 1 Maple Park,
 Low Fields Avenue, Leeds
 LS12 6HH
 Tel: 01133023550
 e-mail: info@whptelecoms.com

Site Name: **SALISBURY STREET**

Site ID: **1190641**

Address: **JUNCTION OF SALISBURY STREET,
 HUDDERSFIELD ROAD WILTHORPE,
 BARNSELY,
 SOUTH YORKSHIRE,
 S75 1AH.**

Title: **215 MAXIMUM CONFIGURATION SITE PLAN**


Project: **MBNL - 3UK BUY-IN**

Purpose of Issue: **GENERAL ARRANGEMENT**


EE Cell ID: 57246	MBNL Cell ID: BAR081	3UK Cell ID: S0864
-----------------------------	--------------------------------	------------------------------

Master Drawing No: **1190641_BAR081_57246_S0864_M001** Issue: **A**

MAXIMUM CONFIGURATION SITE PLAN

 

100mm
50mm
10mm

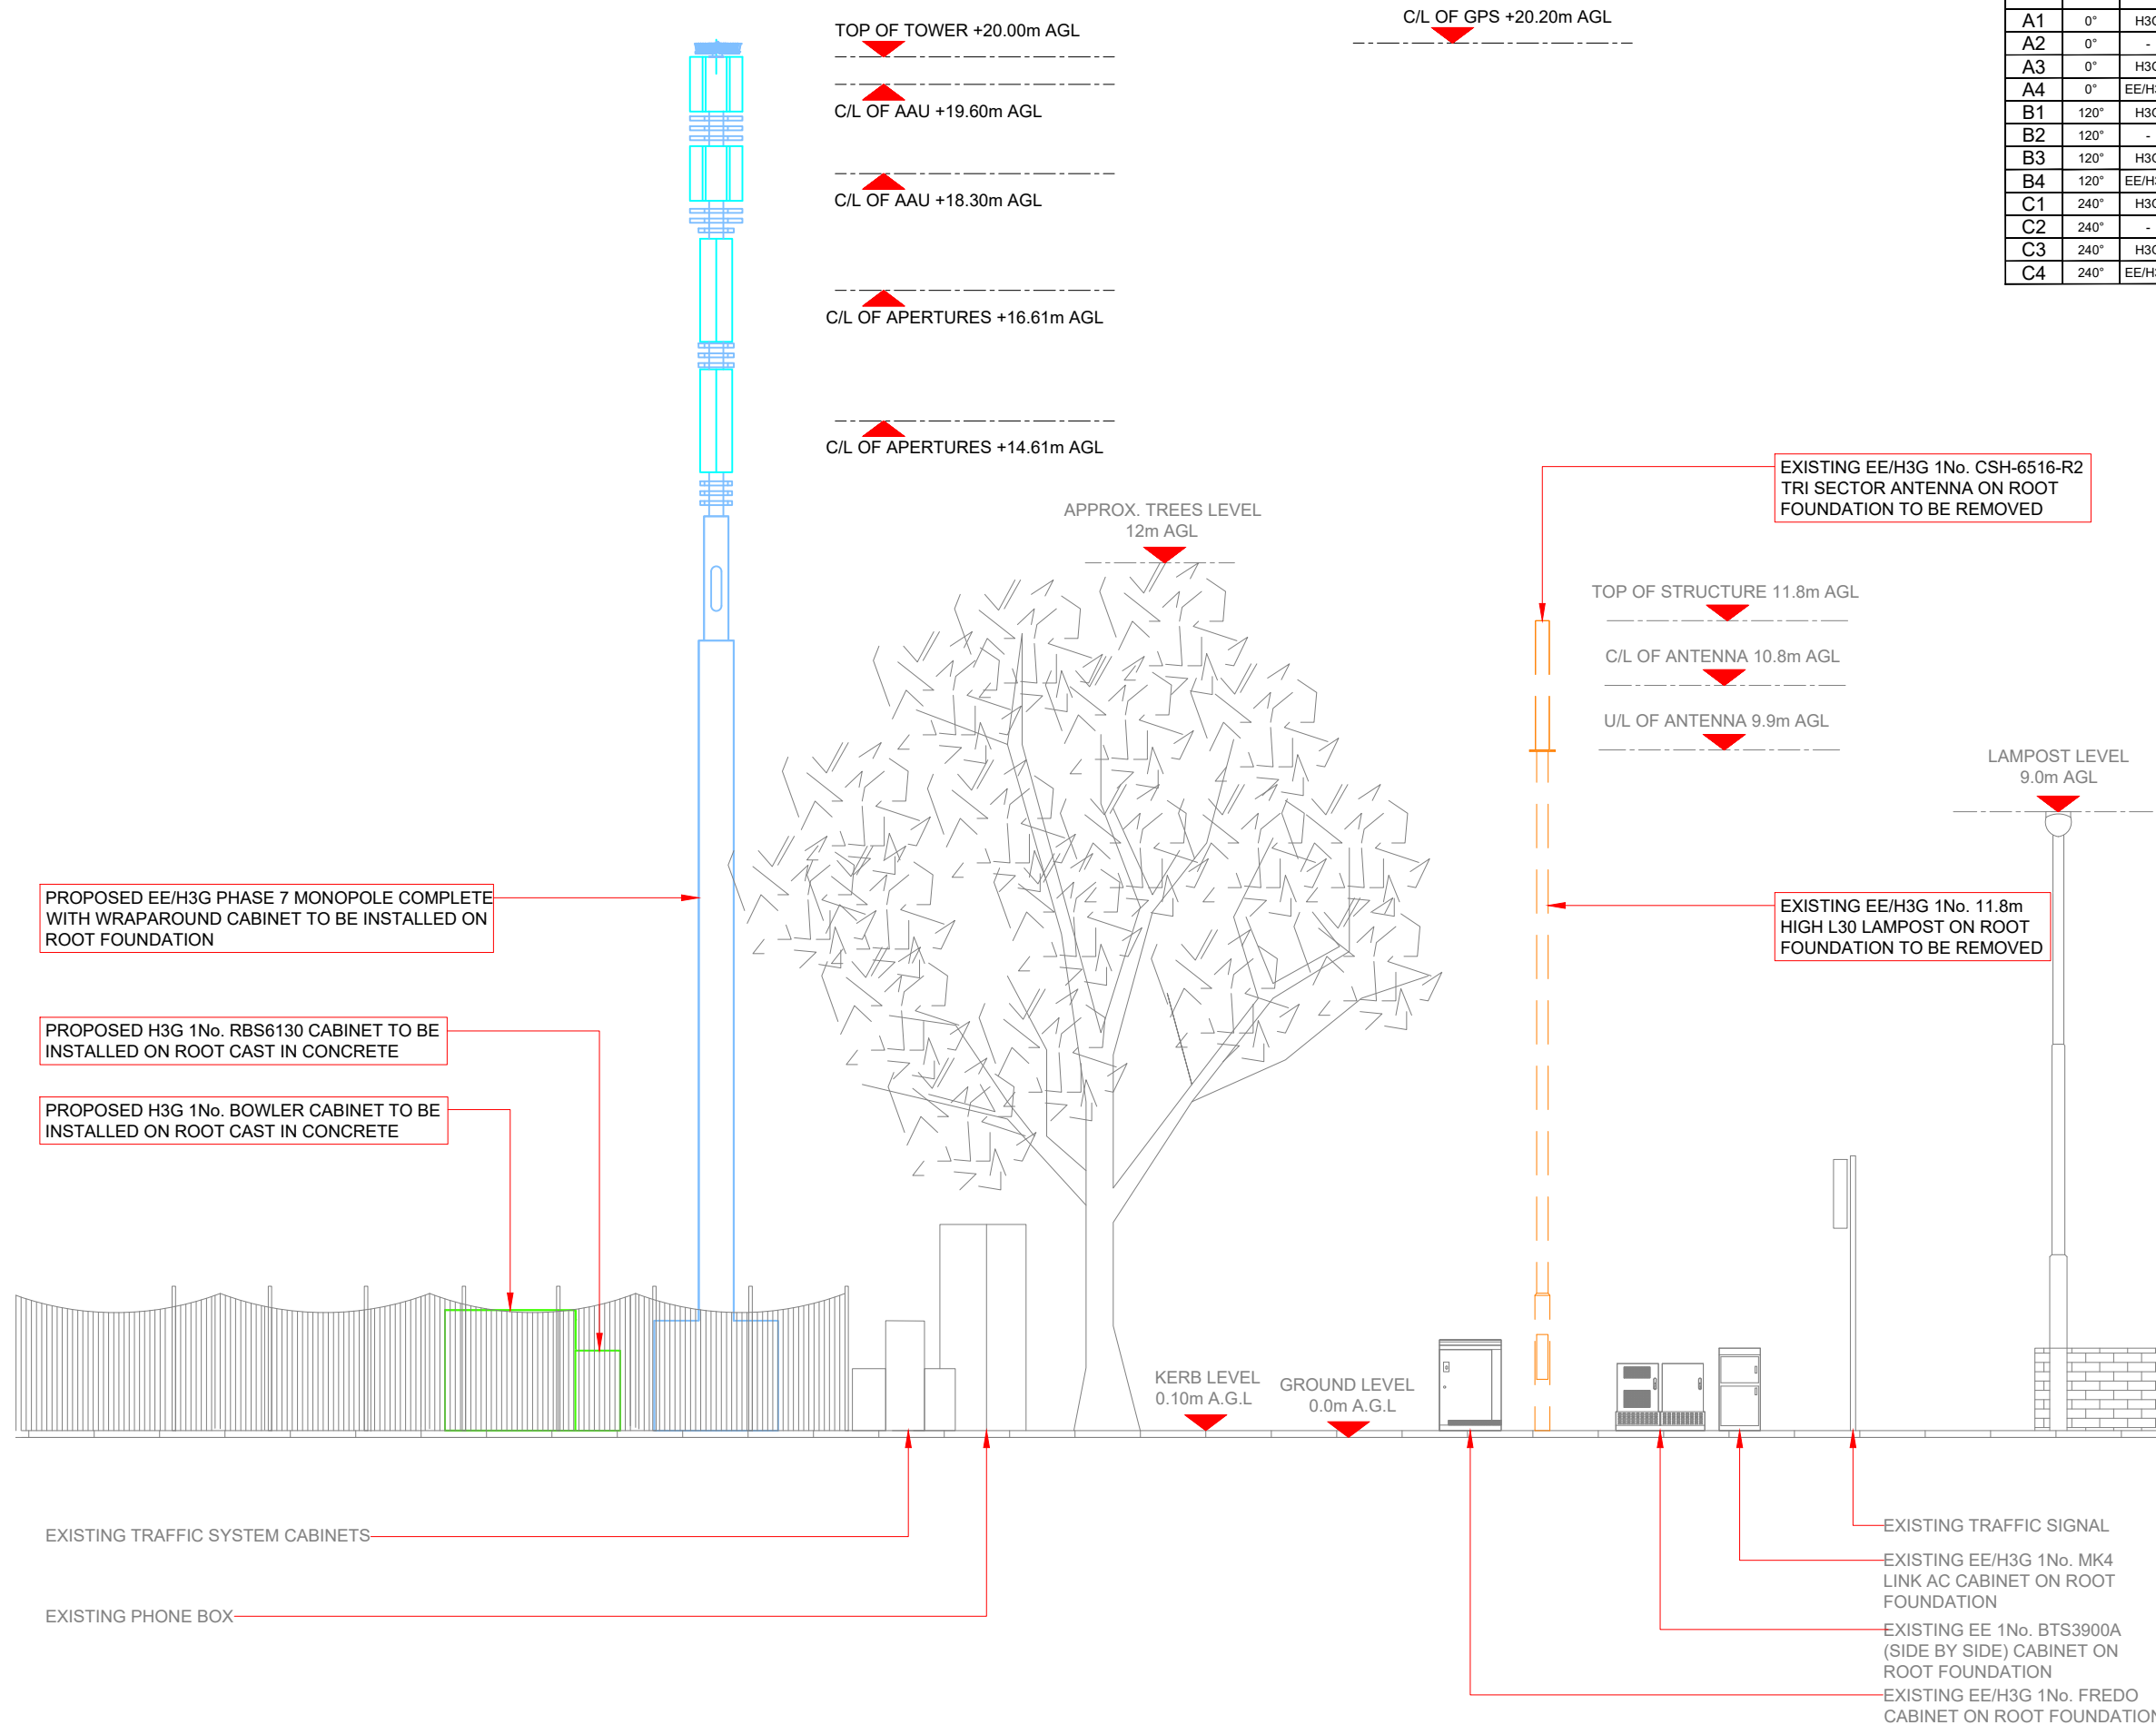

Antenna Aperture ID	Bearing	Operator: Shared/EE/H3G
A1	0°	H3G
A2	0°	-
A3	0°	H3G
A4	0°	EE/H3G
B1	120°	H3G
B2	120°	-
B3	120°	H3G
B4	120°	EE/H3G
C1	240°	H3G
C2	240°	-
C3	240°	H3G
C4	240°	EE/H3G

NOTES:
1. ALL DIMENSIONS IN MM UNLESS OTHERWISE NOTED.

EXISTING SW POLE TO BE REMOVED

EXISTING CABINETS TO BE REUSED

SHARED CONFIGURATION SITE	
RF CONFIG	HS2

Master: M001	MBNL / EE / H3G: MBNL	Project: MBNL - 3UK BUY-IN	Purpose of Issue: Planning	Issue: A
Date: 15/07/22	Revision / Upgrade Description: First Issue - Site nomination dated: TBC			
Drawn: CDN				
Checked: RAJ				
Approved: GJ				

 Hutchison 3G UK Limited Star House, 20 Grenfell Road Maidenhead, SL6 1EH Tel: 01628 765 000 Fax: 01628 765 001 <small>H3G Base Station Information line: 0845 6043000 Available 8am-8pm Monday to Friday</small>	 Hatfield Business Park Hatfield Hertfordshire AL10 9BW Tel: 01707 315000 Fax: 01707 319001
---	---

Mobile Broadband Network Limited
Sixth Floor, Thames Tower, Station Road, Reading, RG1 1LX

Design Consultant & Principal Contractor:

WHP Telecoms
 Unit 1 Maple Park,
 Low Fields Avenue, Leeds
 LS12 6HH
 Tel: 01133023550
 e-mail: info@whptelecoms.com

Site Name: **SALISBURY STREET**

Site ID: **1190641**

Address: **JUNCTION OF SALISBURY STREET, HUDDERSFIELD ROAD WILTHORPE, BARNSELY, SOUTH YORKSHIRE, S75 1AH.**

Title: **265 MAXIMUM CONFIGURATION ELEVATION**


Project: **MBNL - 3UK BUY-IN**

Purpose of Issue: **GENERAL ARRANGEMENT**

EE Cell ID: 57246	MBNL Cell ID: BAR081	3UK Cell ID: S0864
-----------------------------	--------------------------------	------------------------------

Master Drawing No: 1190641_BAR081_57246_S0864_M001	Issue: A
--	--------------------

MAXIMUM CONFIGURATION ELEVATION A

 

100mm
50mm
10mm