





front elevation




rear elevation

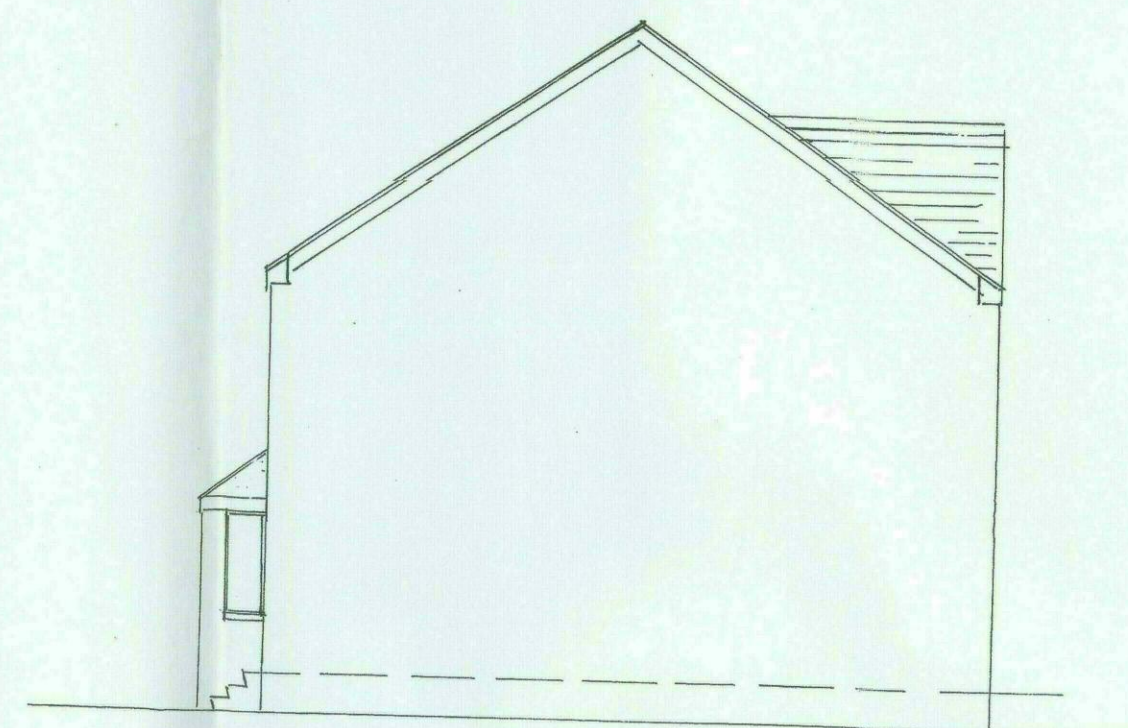


side elevation

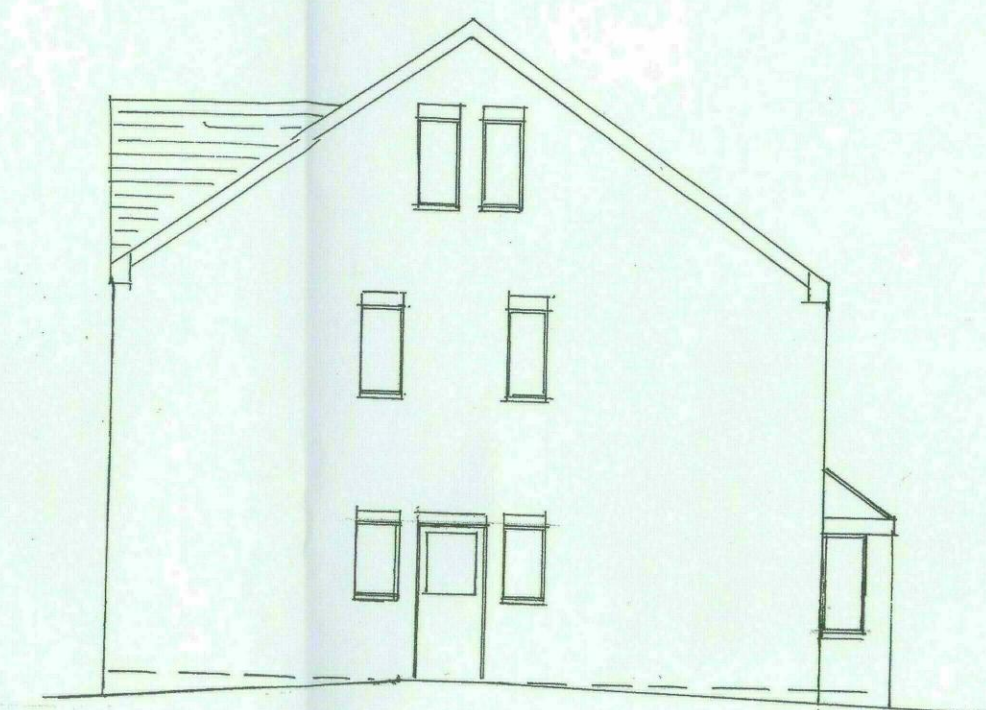


side elevation

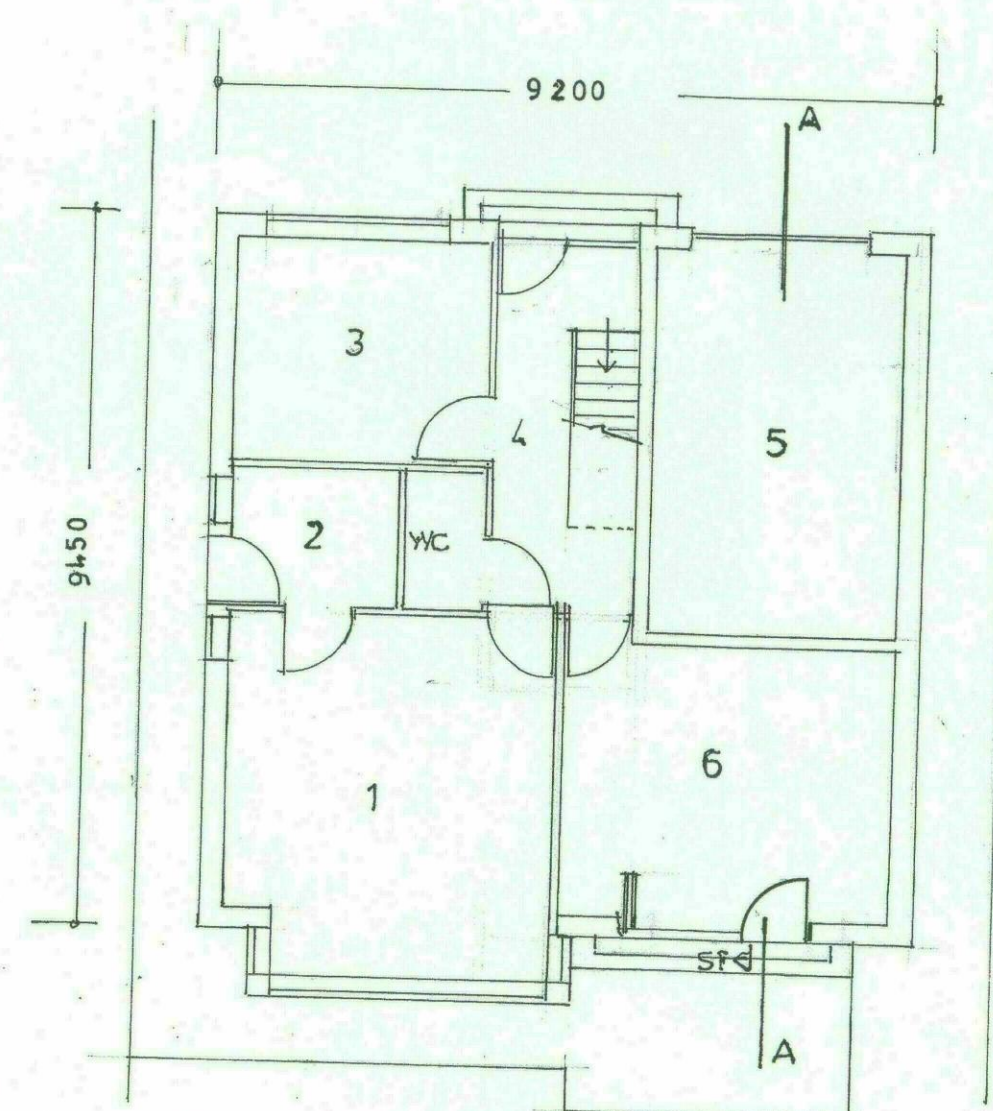


GROUND FLOOR PLAN

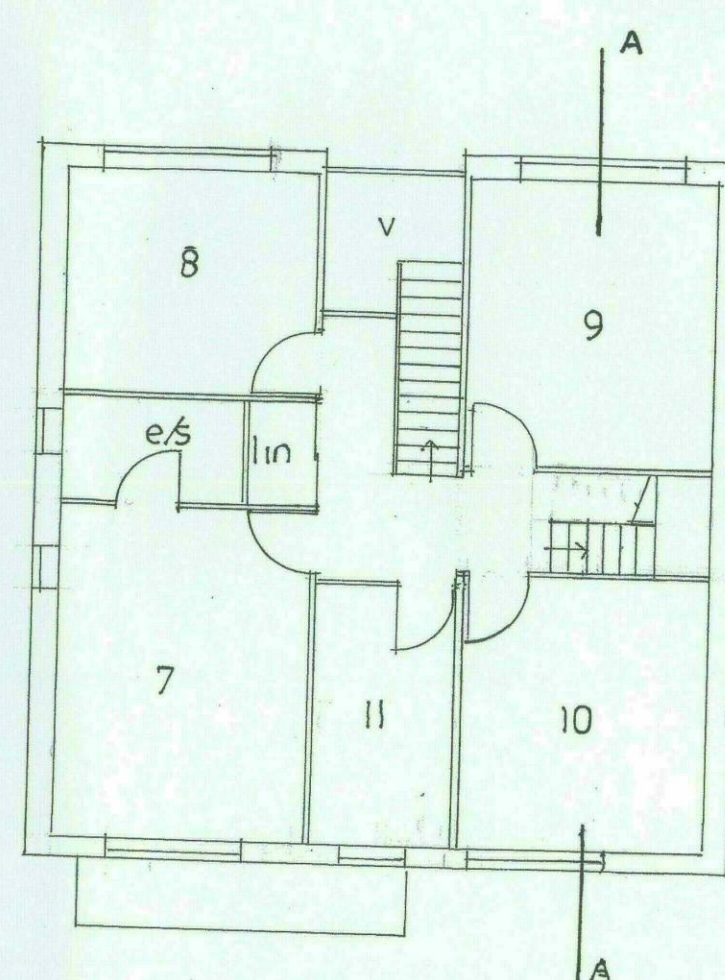

FIRST FLOOR PLAN

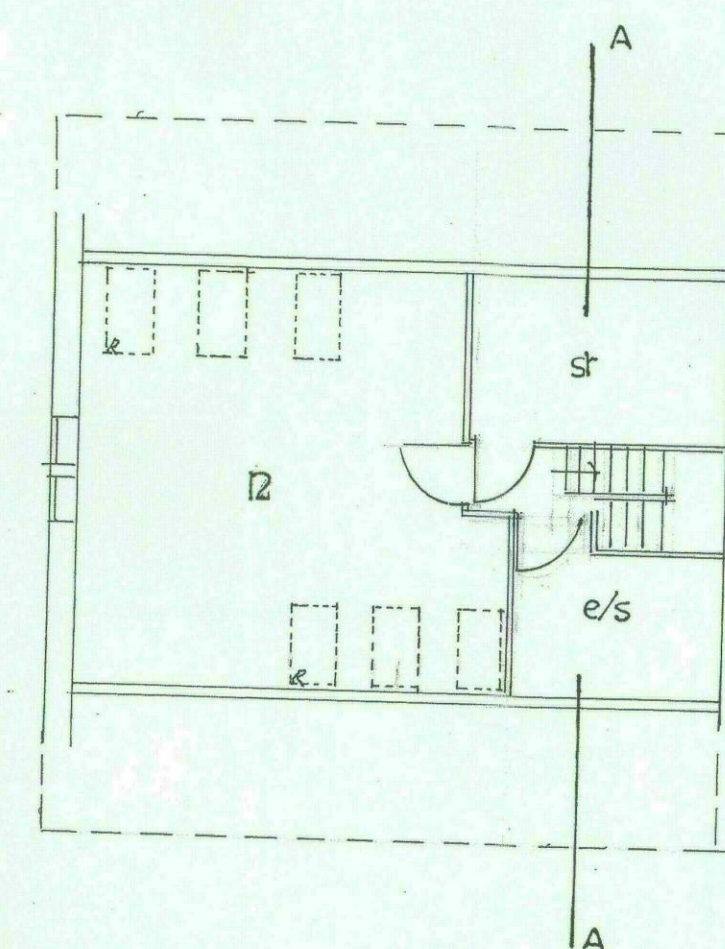

ATTIC FLOOR PLAN

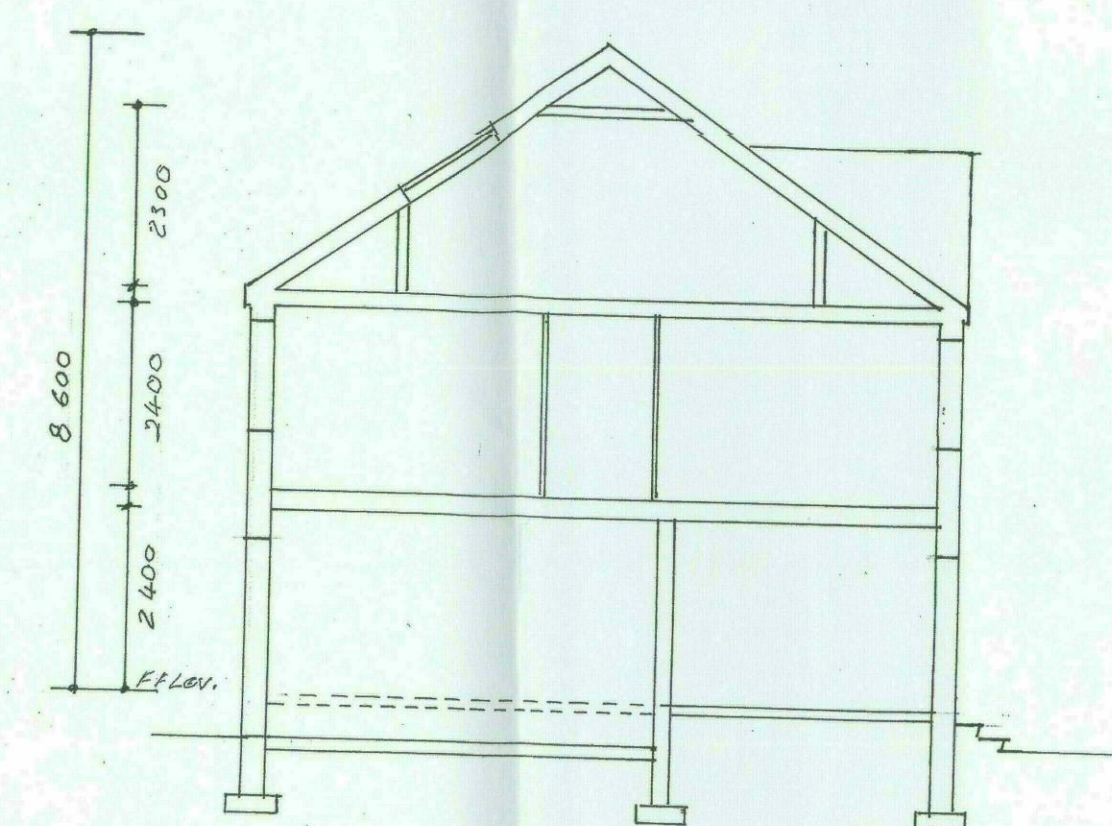

SECTION A ~ A

KEY TO ROOMS & SIZES W X D IN METRES

1	kitchen/ dining	4300	x	4800
2	utility	2200	x	1800
3	study	3300	x	2900
4	hall	1800	x	4800
5	garage	3200	x	5500
6	lounge	4200	x	3600
7	bedroom 1	3300	x	4900
8	bedroom 2	3300	x	2900
9	bedroom 3	3300	x	3700
10	bedroom 4	3500	x	3600
11	bathroom	1800	x	3400
12	attic	5500	x	5000
e/s	en/suite			
sfd	sliding folding door			
v	void			

MATERIALS

WALLS	Multi-colour Facing Brick
ROOF	Grey Calderdale Tile
WINDOWS	Black Powderised Aluminium
RW GOODS	Black Seamless Aluminium

AMENDMENTS		
DATE	NO.	DESCRIPTION

PROPOSED DETACHED HOUSE PLOT 6
LOWFIELD FARM, LOWFIELD ROAD BOLTON UPON DEARNE ROTHERHAM S63 8GY

GENERAL ARRANGEMENT DRAWING NO. 820/3RD SCALE 1 : 100

May 2019
Gordon Stephenson Chartered Architect RIBA
10 Parkwood Rise Barnby Dun Doncaster DN3 1LY
Tel 01302 891411 email stevenson_g3@sky.com