




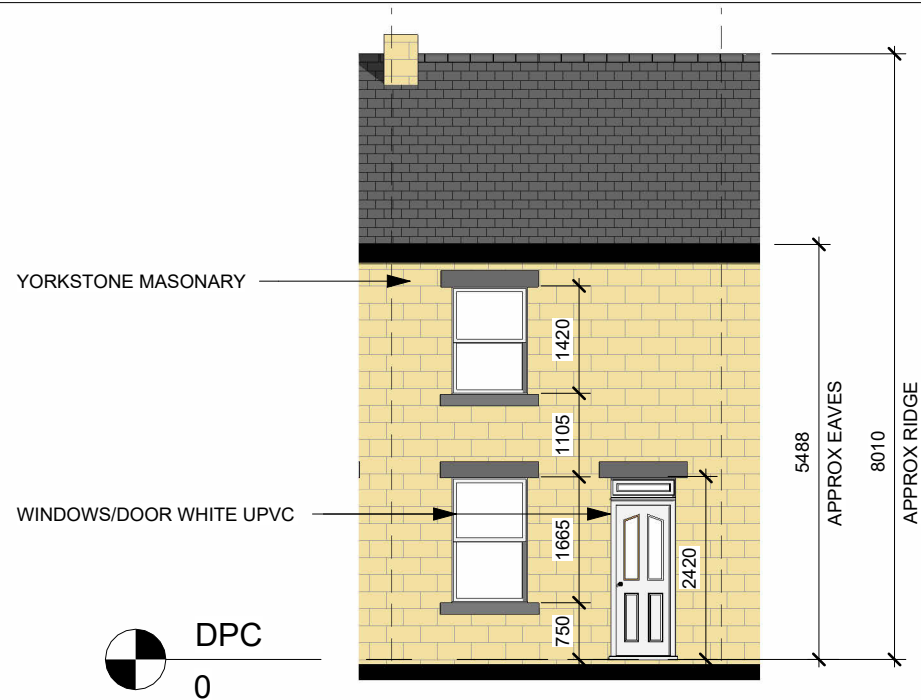


Front Elevation
1 : 100

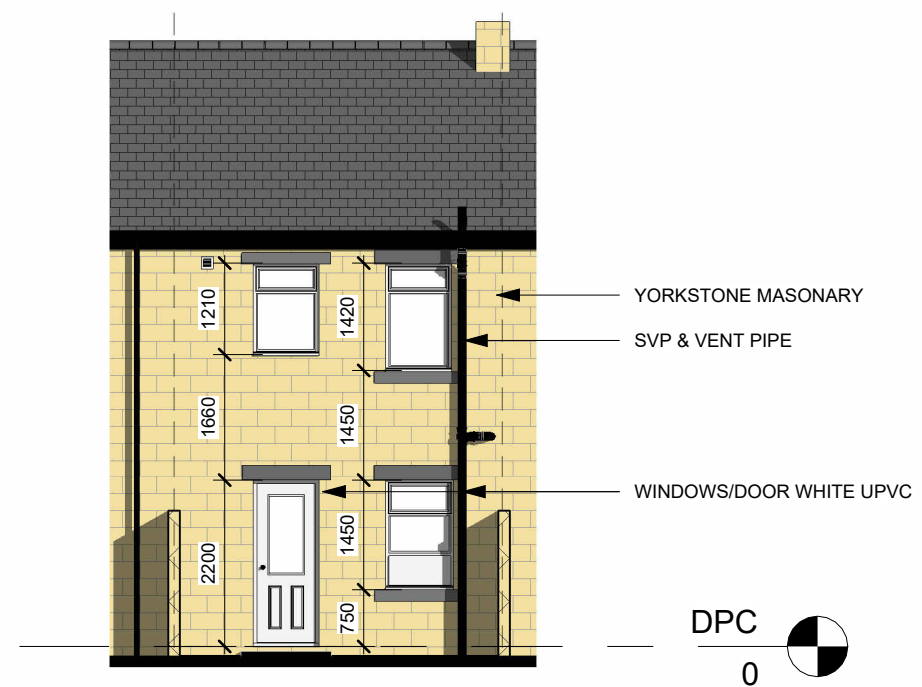

Rear Elevation
1 : 100

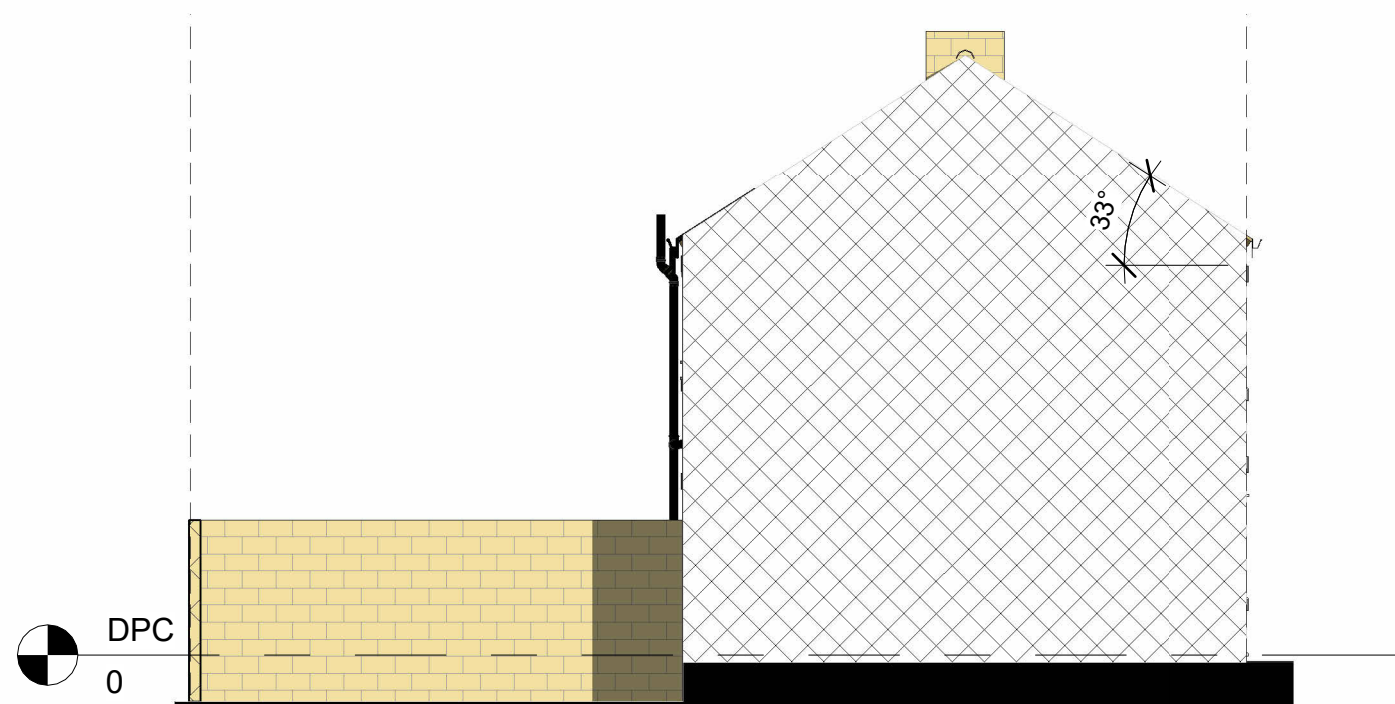

Left Elevation
1 : 100

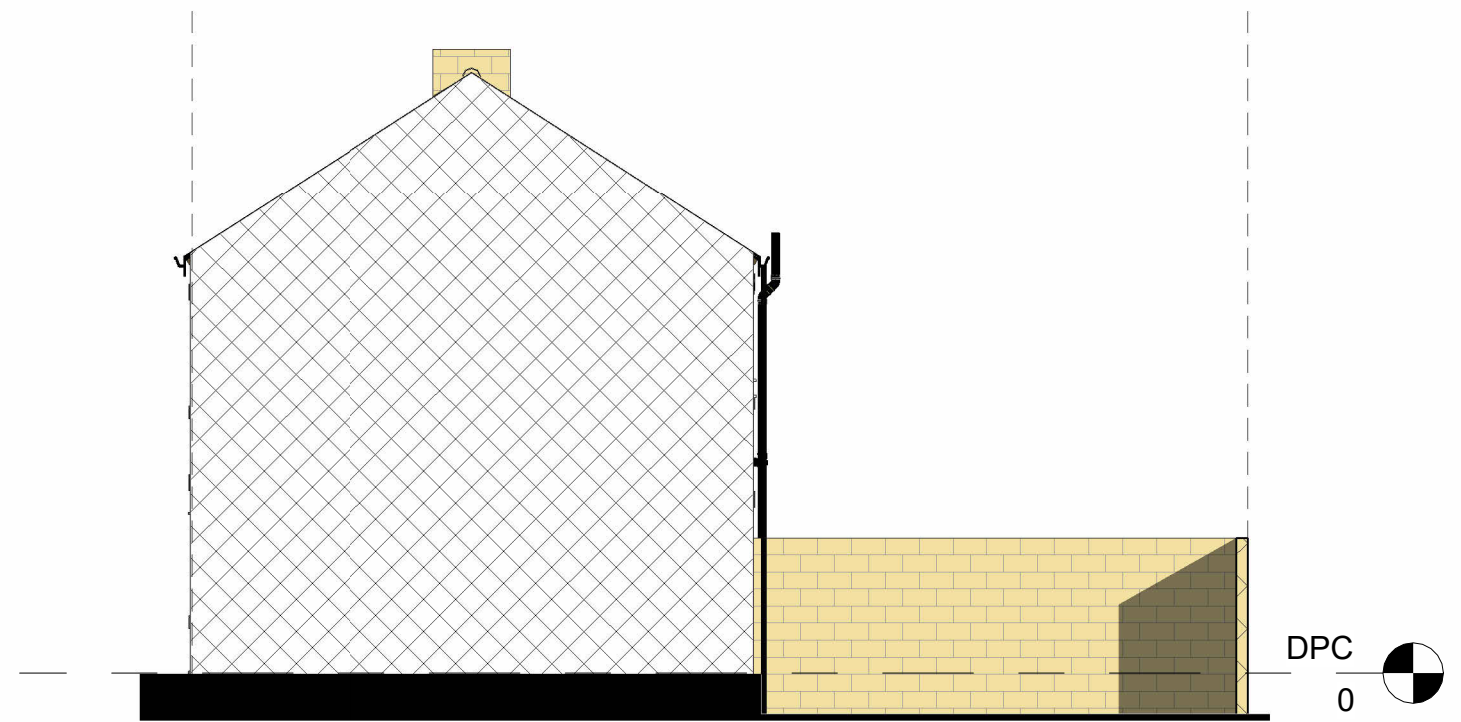

Right Elevation
1 : 100



Project Title
DEAN CLARKE
37 HONEYWELL ST, BARNSLEY. S711PU
PROPOSED ATTIC CONVERSION

Drawing Title
Existing Elevations

Revision Note:
Issued for Planning Permission

Scale	Drawn By	Date
1 : 100	BN	15.11.24

Drawing No.	Revision
NCDB- DCL- A101	A

NORTH CONSTRUCTION:
DESIGN & BUILD
from conception to completion
26 Church St.
Gawber
S.Yorks
S75 2RH
Tel: 01226 828972
Mob: 07974116241