


FAO Hannah Andrews
Planning Services

re 2016/0114

Burntwood Hall Farm


Mr. B. Adley



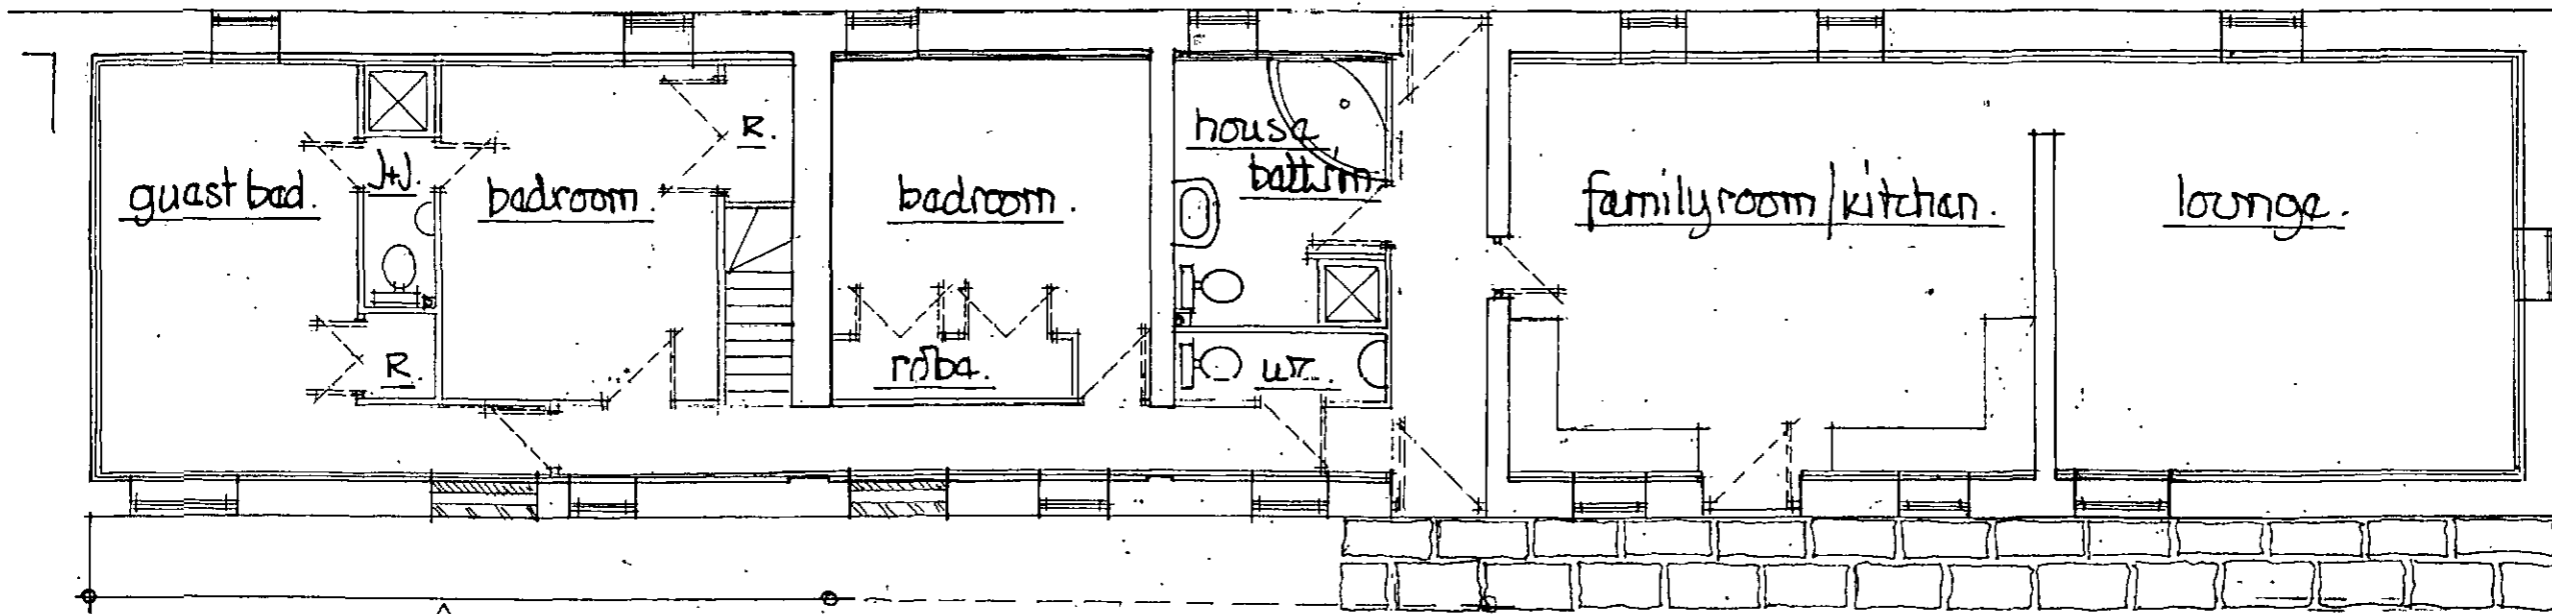

scale 1:100m.
ground floor plan
block "B"


↑ see upper floor plan.

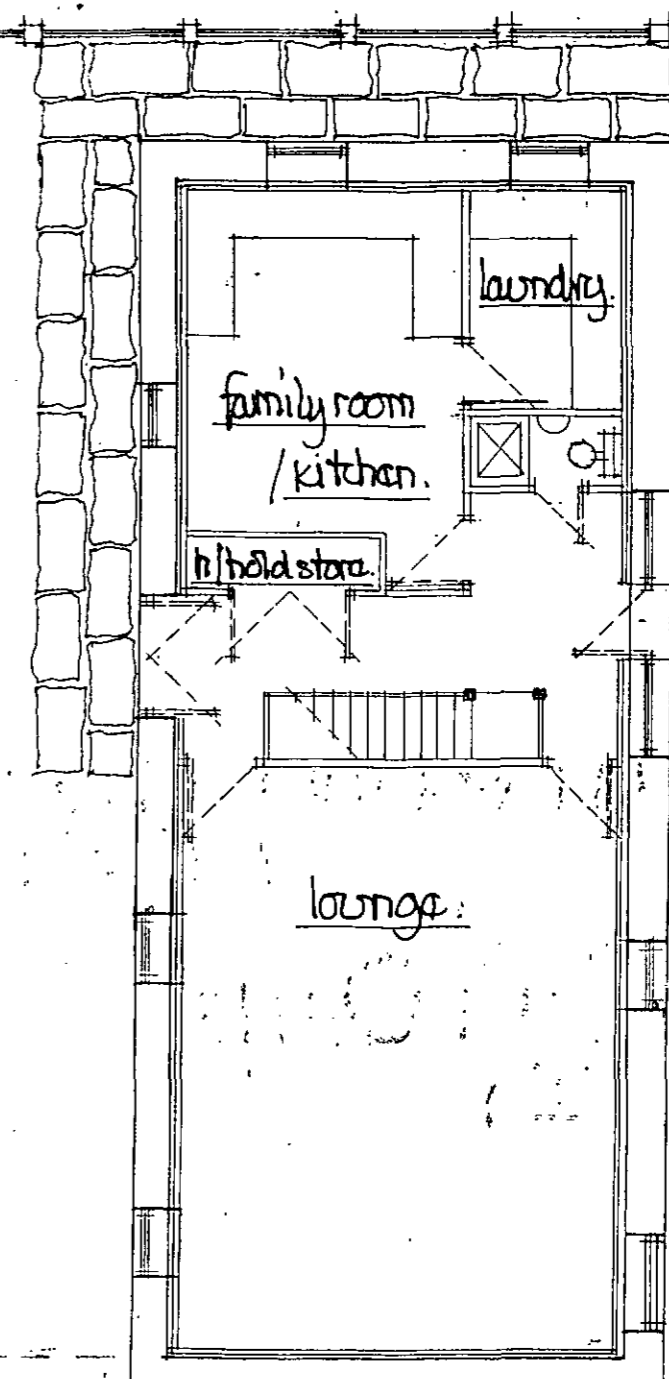

ground floor plan
block "A"

← see upper floor plan.

boundary fence details @ 1:100m
dark stained timber panel

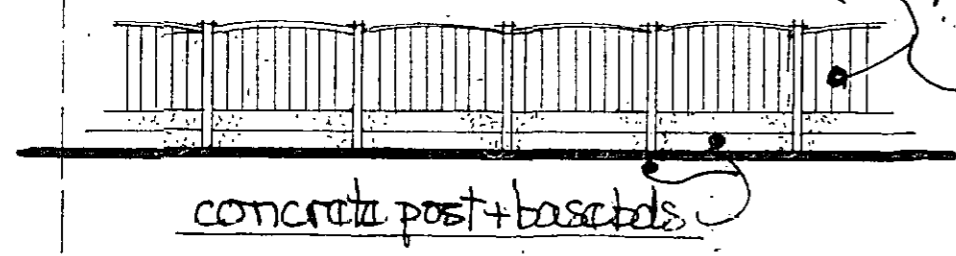

concrete post + base beds