



3 Bedroom Bungalow - Plots 1 and 5

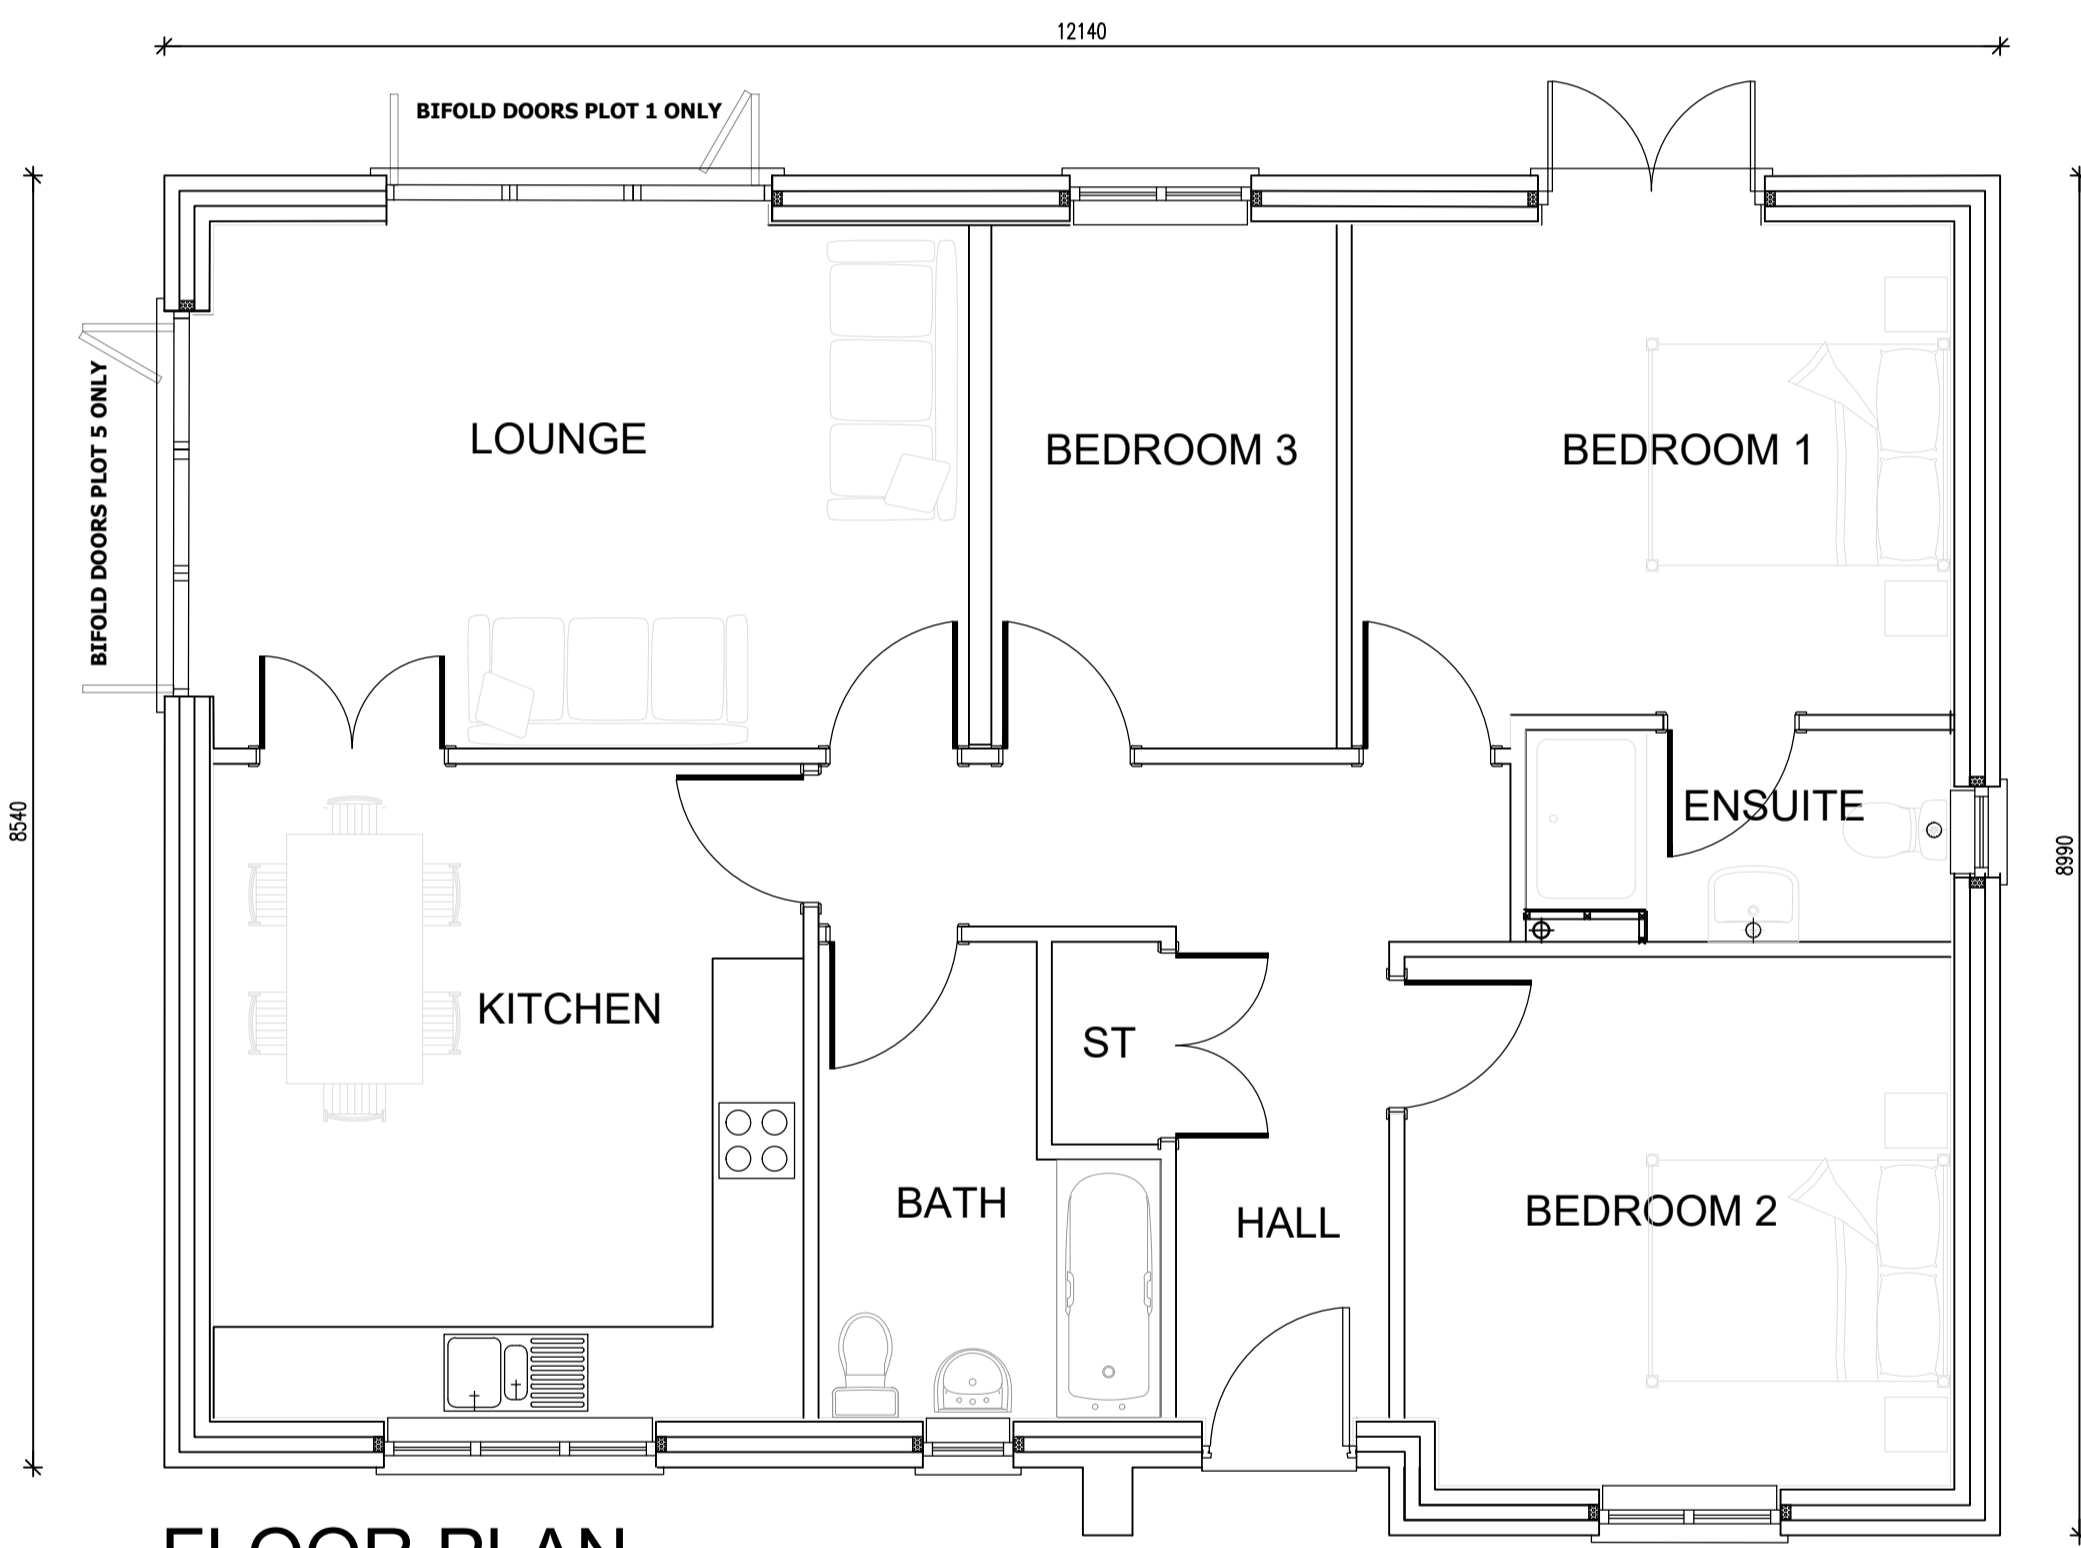


FLOOR PLAN

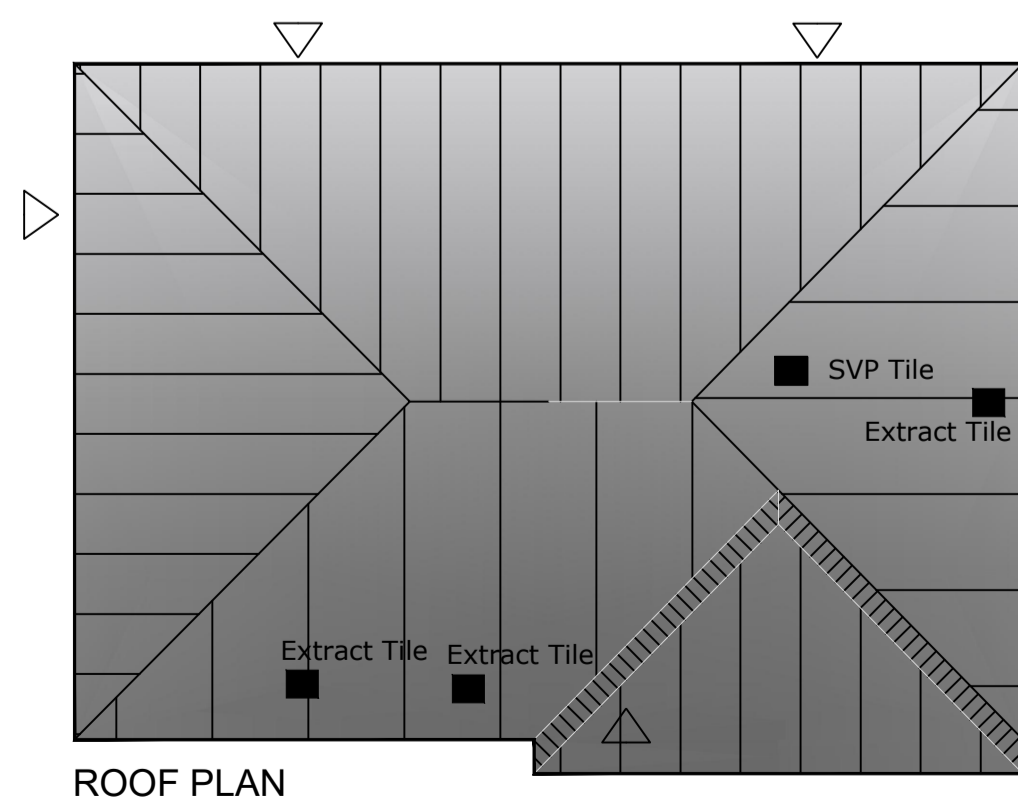

ROOF PLAN

4 Bedroom 2 Storey Detached - Plots 2, 3 and 4

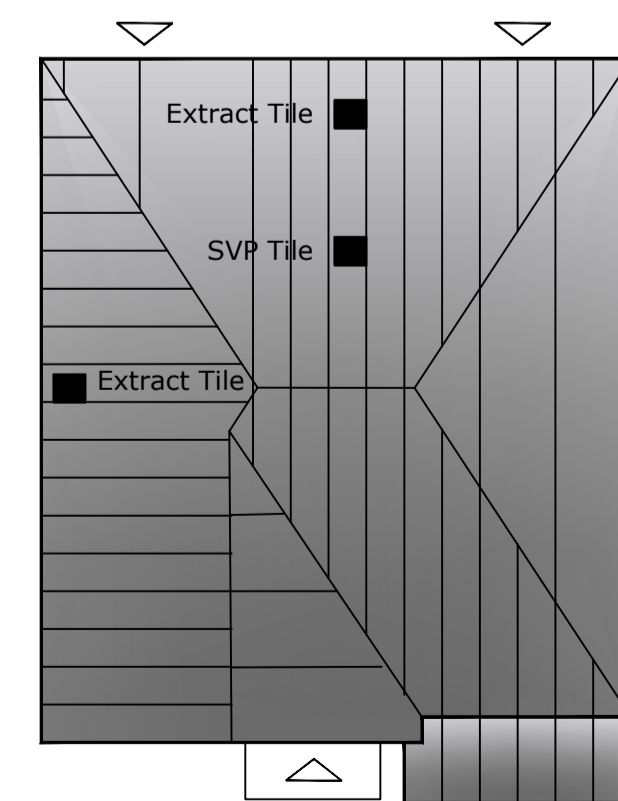

ROOF PLAN



Professionalism and Integrity in Construction

All work to be carried out in accordance with the requirements of the Building Regulations, Water Authority and the Construction (Design and Management) Regulations currently in force.

Do not scale from this drawing. Architect to be notified of any discrepancies.

Verify relevant dimensions on site before commencing work or preparing shop drawings.

- (PA)	Issued for Planning	07/12/20
- (IC)	Issued for Client comments	10/10/20
Rev:	ISSUE Description:	By: Date:
Rev A-Z	ISSUES	Rev A-Z (PA) - Planning Application (BC) - Building Control Application (T) - For Tender (P) - Preliminary (IC) - For Information/Comments (A) - For Approval (C) - For Construction
Website: www.kudosarchitecture.co.uk Email: info@kudosarchitecture.co.uk Mob: 07890 515 857 - Tel: 01709 380 947		
Project:	Proposed Development at: Land off Lesmond Crescent, Barnsley, S72 0EX	
Drawing:	Proposed Floor Plans and Elevations	
Client:	J & K Building Services UK Ltd	
COPYRIGHT - This drawing is subject to copyright and cannot be reproduced without the permission of the producer. ©		
Scales:	1:50 & 1:100 @ A1	Date: Planning
Drawing Number:	LS-02	Revision: - Drawn by: CAG