



REAR EXTENSION

Site / Block Plan
1 : 200

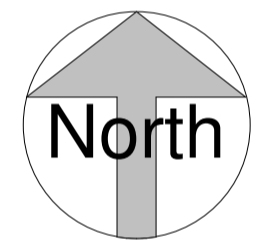

Location Plan
1 : 1250

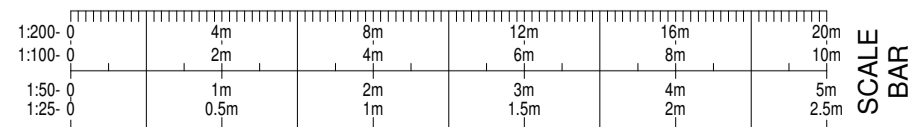

P01	07.12.2022	Issued for Planning	ARK
REV	DATE	AMENDMENT	BY

DRAWING STATUS:
PLANNING

CLIENT:
John Buckingham & Dominique Reed



ARK Consulting
Planning & Drafting services:
Architectural, Civil/Structural Engineering
Tel: 01905672001

PROJECT:
28 Salters Way, Cubley, S36 6ue

TITLE:
Location Plan & Proposed Site Plan

DATE: MAY 2022	SCALE: As indicated @ A1	DRAWN: CHECKED:	ARK ARK
ARK PROJECT REF: 0014	ARK DRAWING REF: A102	REVISION: P01	

BIM DRAWING REF:
SWC - ARK - 00 - ZZ - DR - A - A102 - P01

THIS DRAWING IS THE PROPERTY OF ARK CONSULTING AND MUST NOT BE COPIED OR OTHERWISE REPRODUCED WITHOUT THE EXPRESS WRITTEN PERMISSION OF THE COMPANY.