



EXISTING GROUND FLOOR PLAN

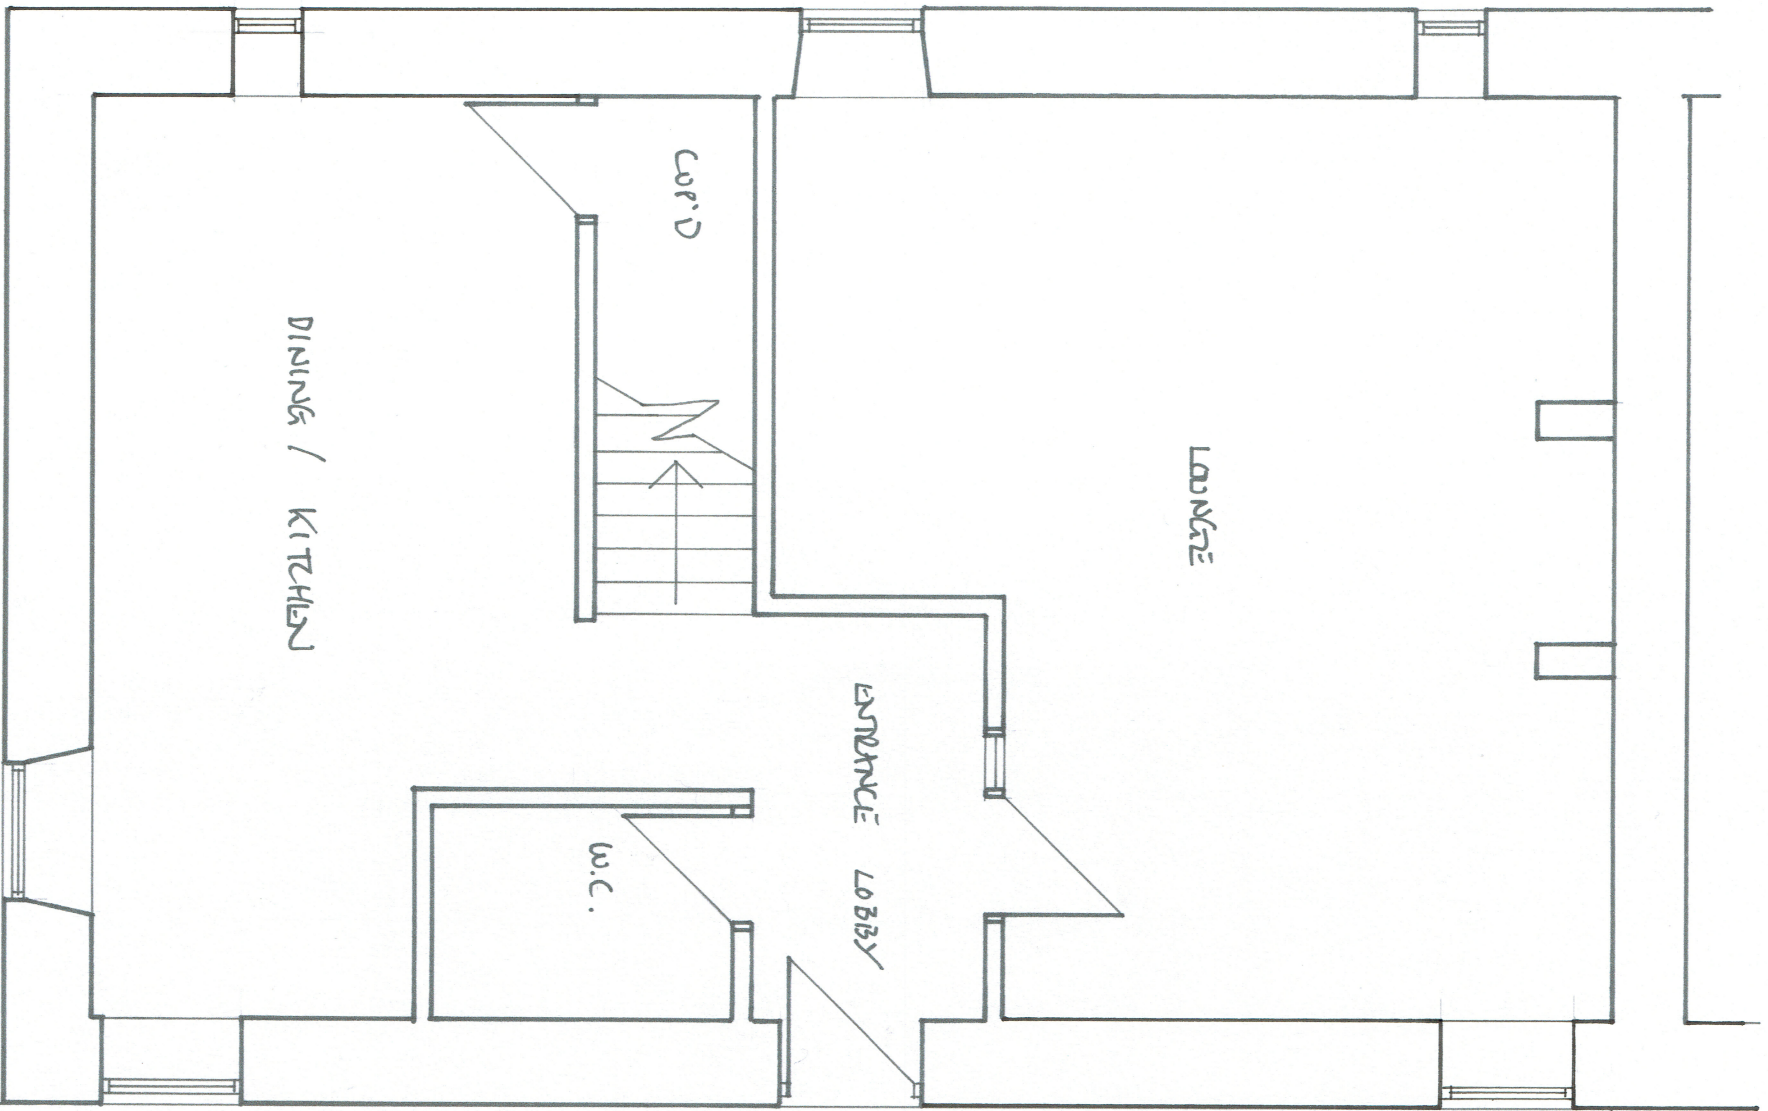

EXISTING FIRST FLOOR PLAN

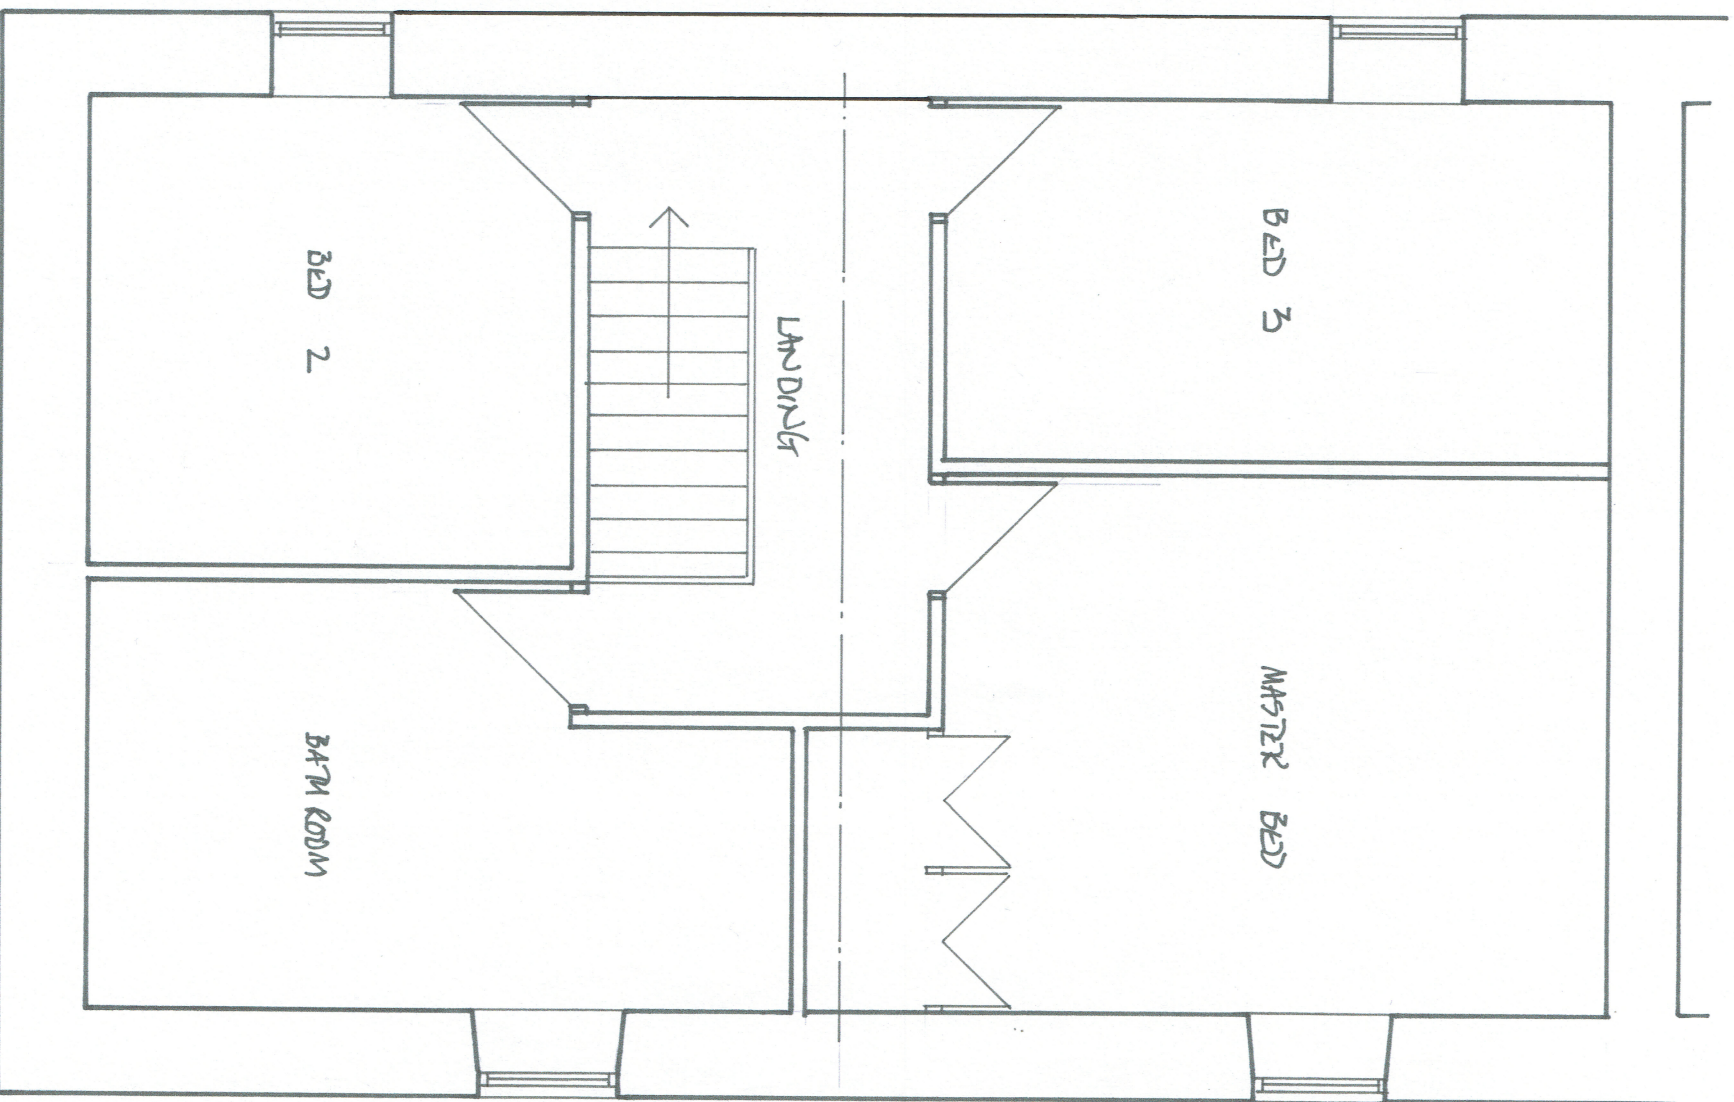

Kit Parker
14, Malvern Road
Sturford
S16 1DC
Home: 01422 898987
Mobile: 07982 041639
kitbuildingdesign@gmail.com

- Consultation & Design
- Detailed Technical Plans
- Planning Applications
- Building Regulations

Client: MR & MRS COTTAM
Address: PINE HOLE COTTAGE, JEAN HEDD FARM,
SNOWDEN HILL, OXFORD, S36 8YR

Drawing Number: FL19/120

Scale 1:50 @A3

Date: 5.9.19

Note: Every effort has been made to ensure the accuracy of this plan, any doubt about dimensions/detail should be raised with Kit Building Design.