


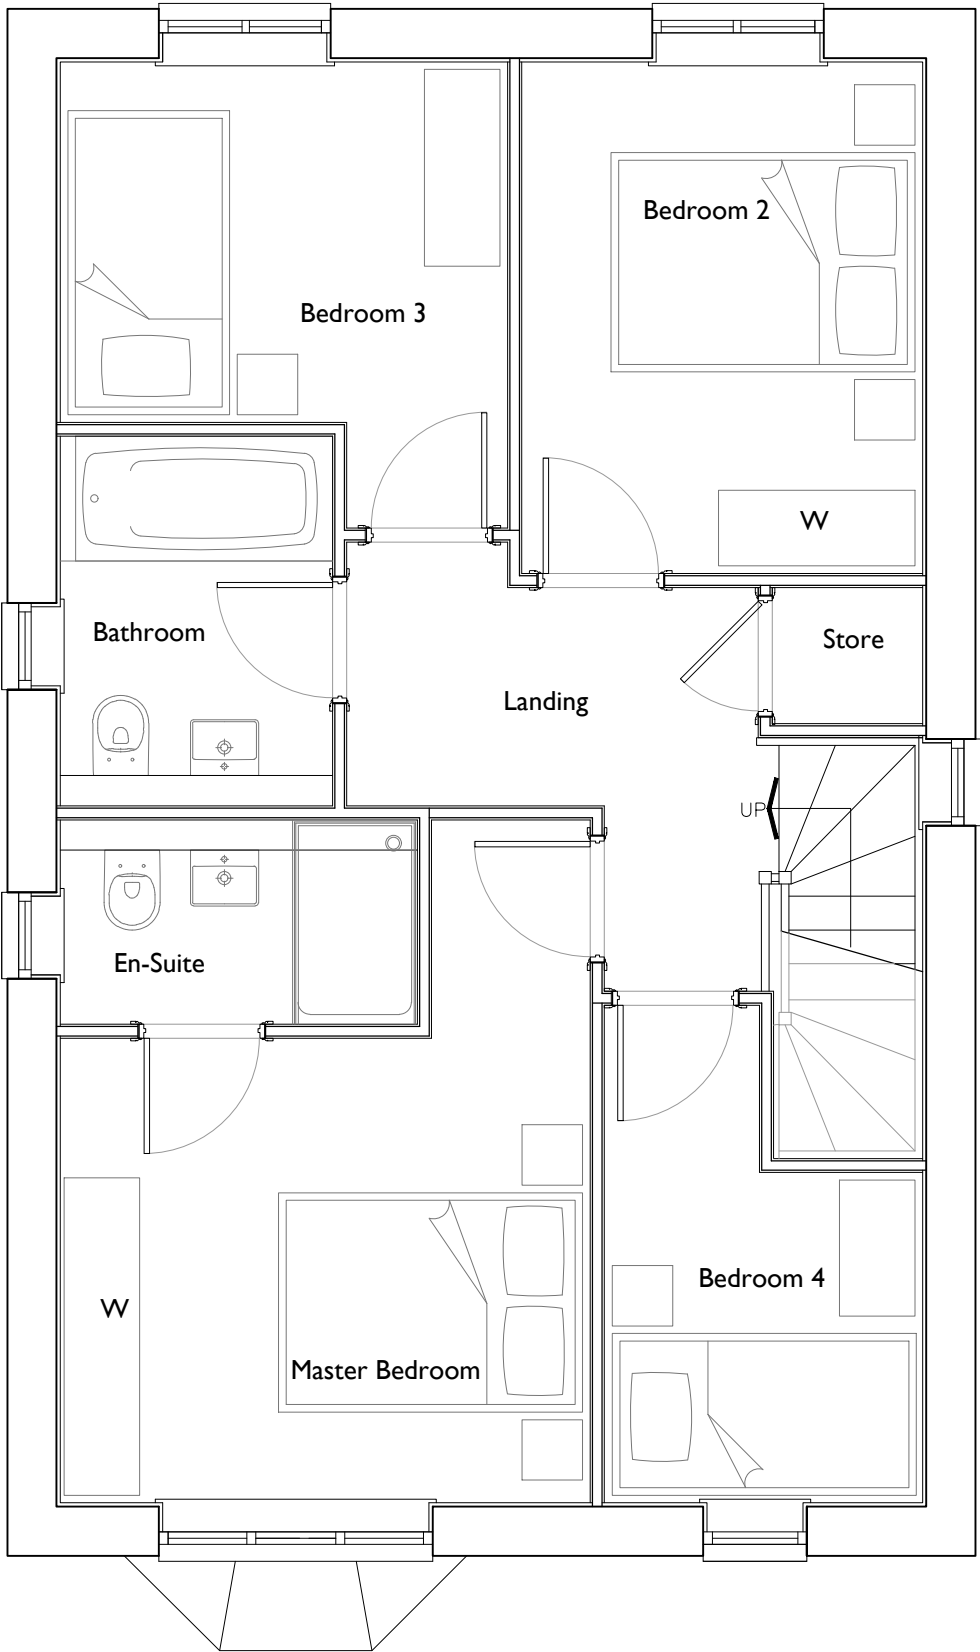

FIRST FLOOR

OP
PLOT 13, 15

Date 06.10.21	Description Plot numbering updated.	Rev A	House Type N401	Thorpe Arch Grange Walton Road Thorp Arch LS23 7BA	Scale @ A3 1:50	Date 18/03/21
			Drawing Title First Floor Plan		Drawn JL	Checked
			Site Thurlistone		Drawing No. TS-N401.05	Rev. A

