




Section 1:100

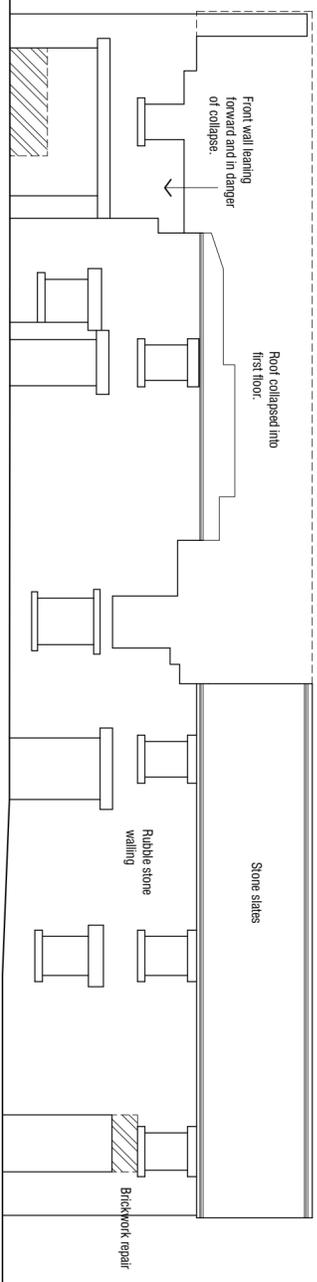


East Elevation 1:100

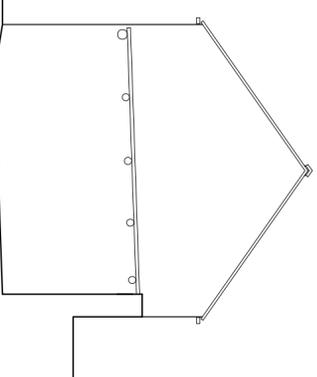


North Elevation 1:100

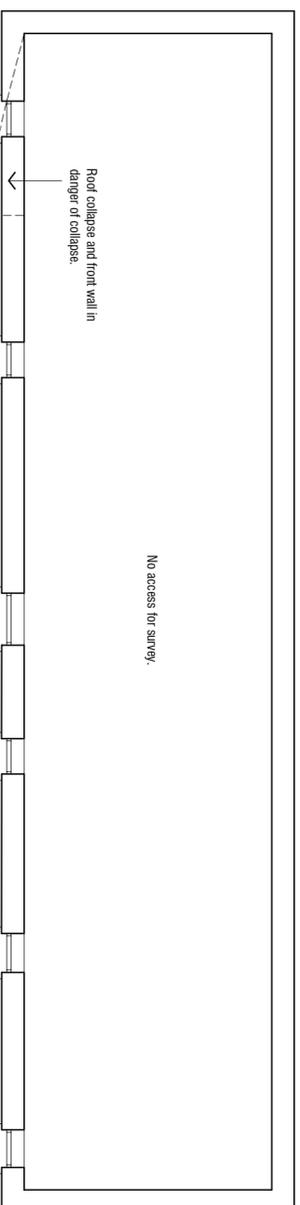


First Floor Plan 1:100

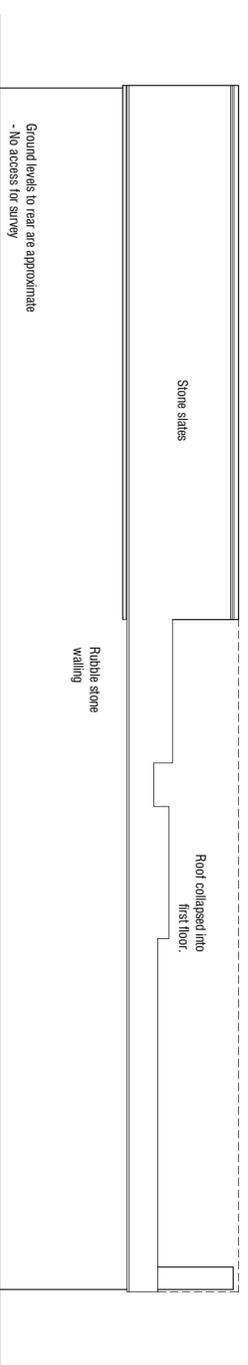

West Elevation 1:100

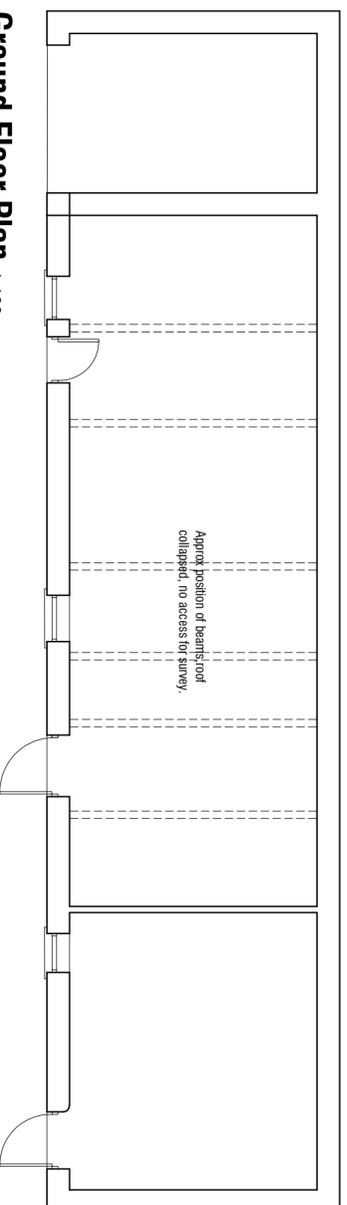

Ground Floor Plan 1:100

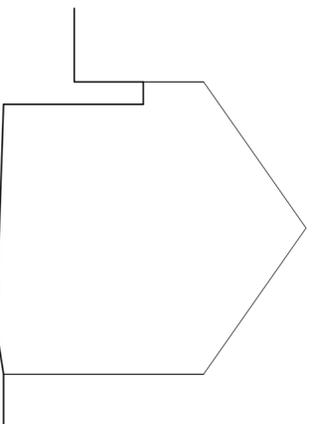

South Elevation 1:100

Malt Kiln Farm
104 High Street
Royston
Barnsley

SURVEY
BARN

mboothdesign
architectural design and building consultants

Fairfield House
Barnesial Close Barnsley
S70 2FL
T: 01226 286256
M: 07291 898300
E: mark@mboothdesign.co.uk

Scale As Shown @ A2 Drawn MJB

Date June 2019 Ref. 17.27

Dwg No. **S3** Rev.

0cm	2cm	4cm	6cm
-----	-----	-----	-----

Copyright mboothdesign. All dimensions in millimetres unless otherwise stated. Dimensions for setting out in existing buildings are to be checked and verified on site.