


ASHWOOD ENGINEERING SERVICES  
 TEL: 01709 814718  
 MOB: 07773 594725

TITLE  
**PROPOSED GROUND FLOOR PLAN FOR  
 2-STORY SIDE EXTENSION**

LOCATION  
**57, Valley Way, Hoyland,  
 BARNSLEY, S74 9AR.**

CLIENT  
**Mrs J. Noble.**

REV No	REVISION	DATE	DRAWN	SCALE	DRAWING No	SHEET	SIZE
1	MODIFIED AS CLIENT REQUIREMENTS.	13.10.16				3	A3
0	ORIGINAL	5.10.16	ML	1:50	AES-0484		

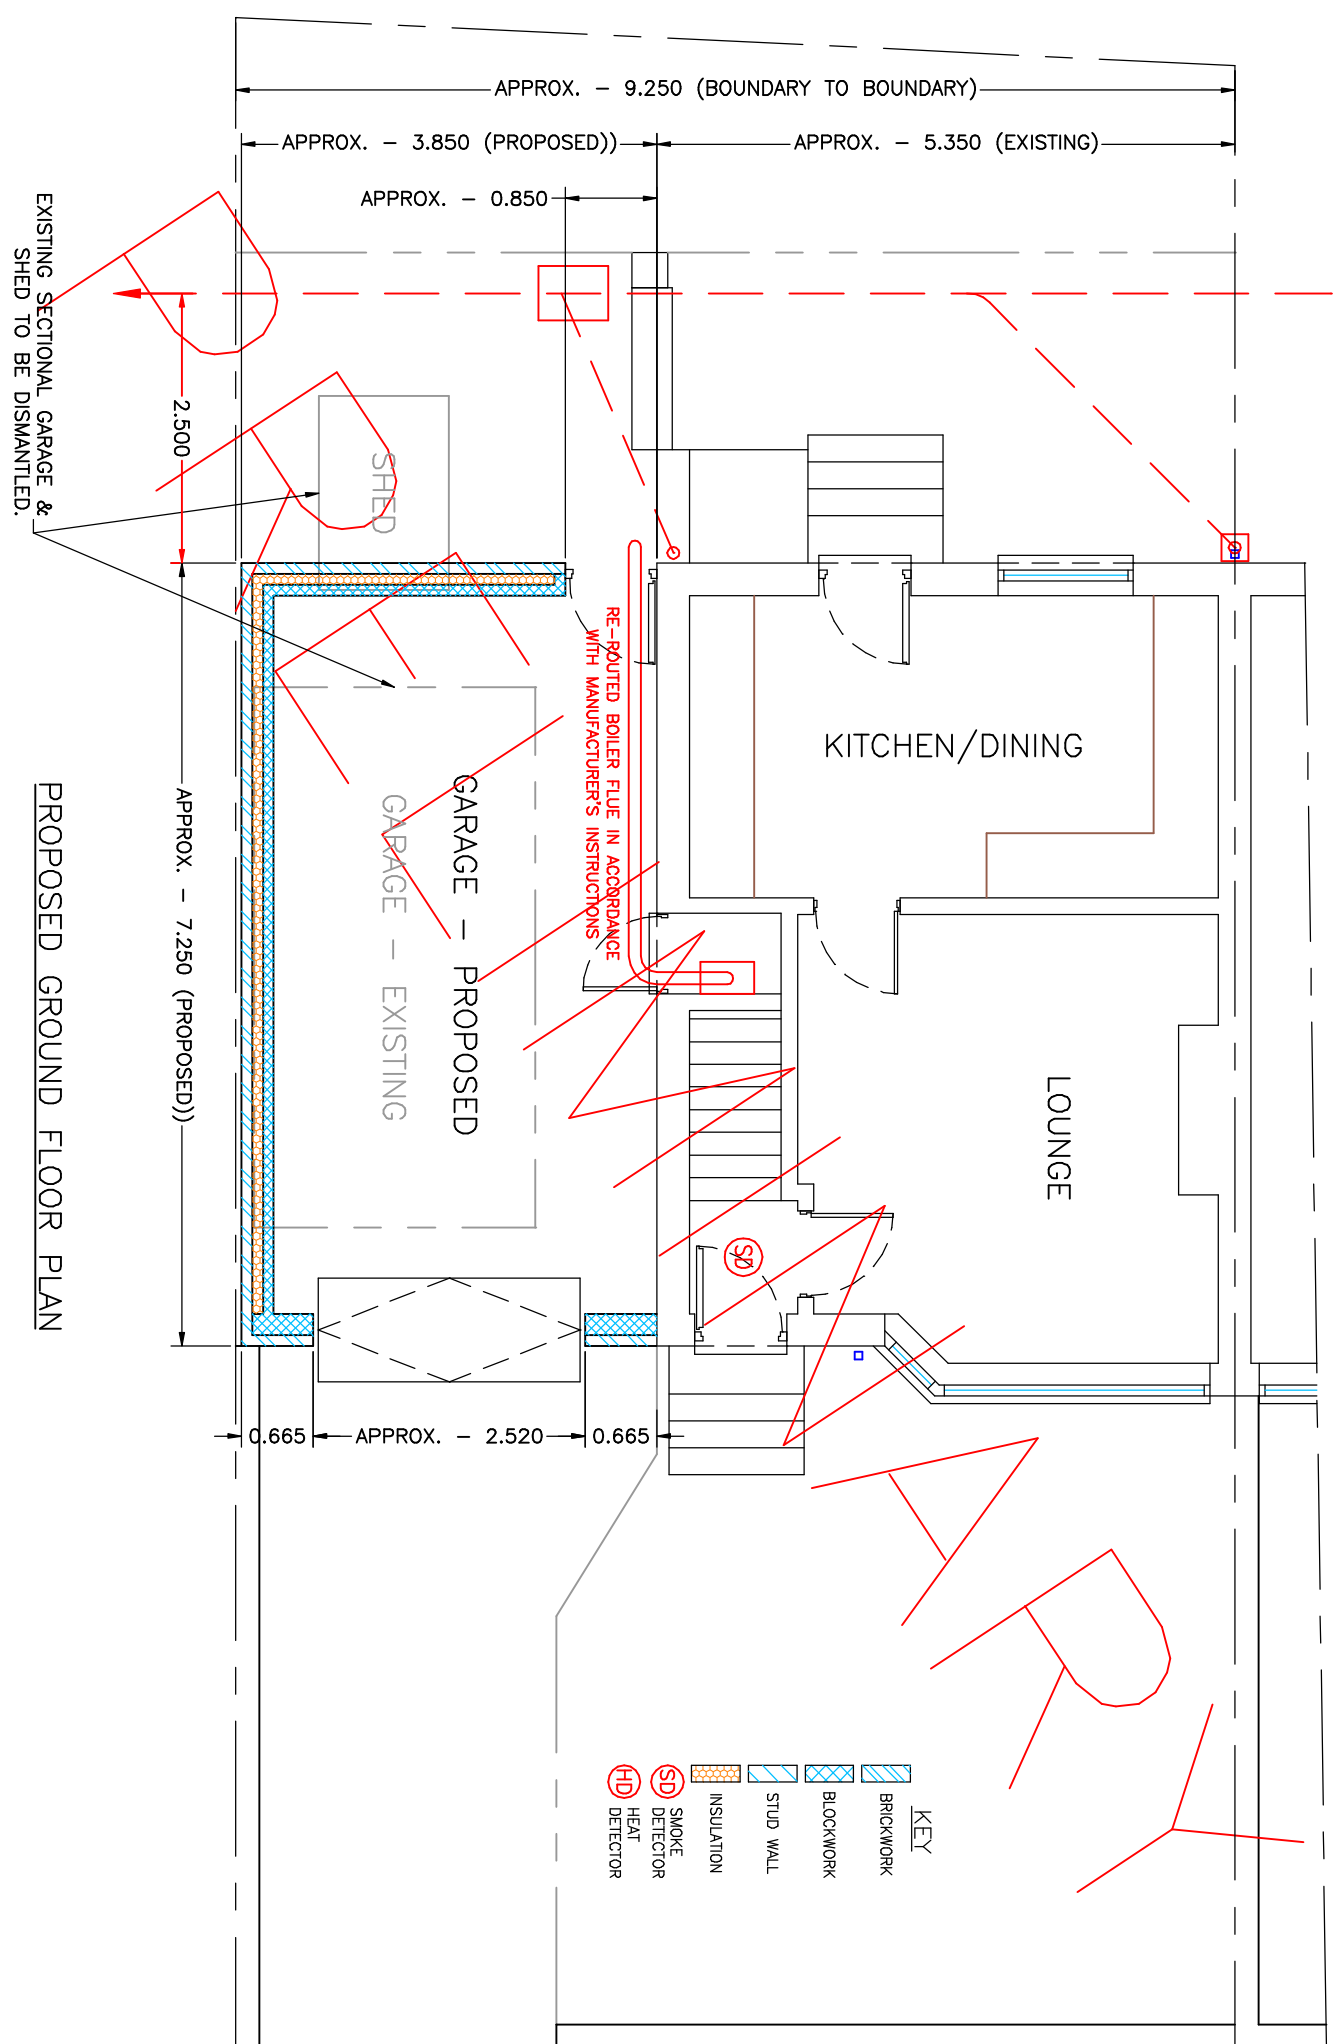

EXISTING SECTIONAL GARAGE &  
 SHED TO BE DISMANTLED.

PROPOSED GROUND FLOOR PLAN

— VALLEY WAY —