


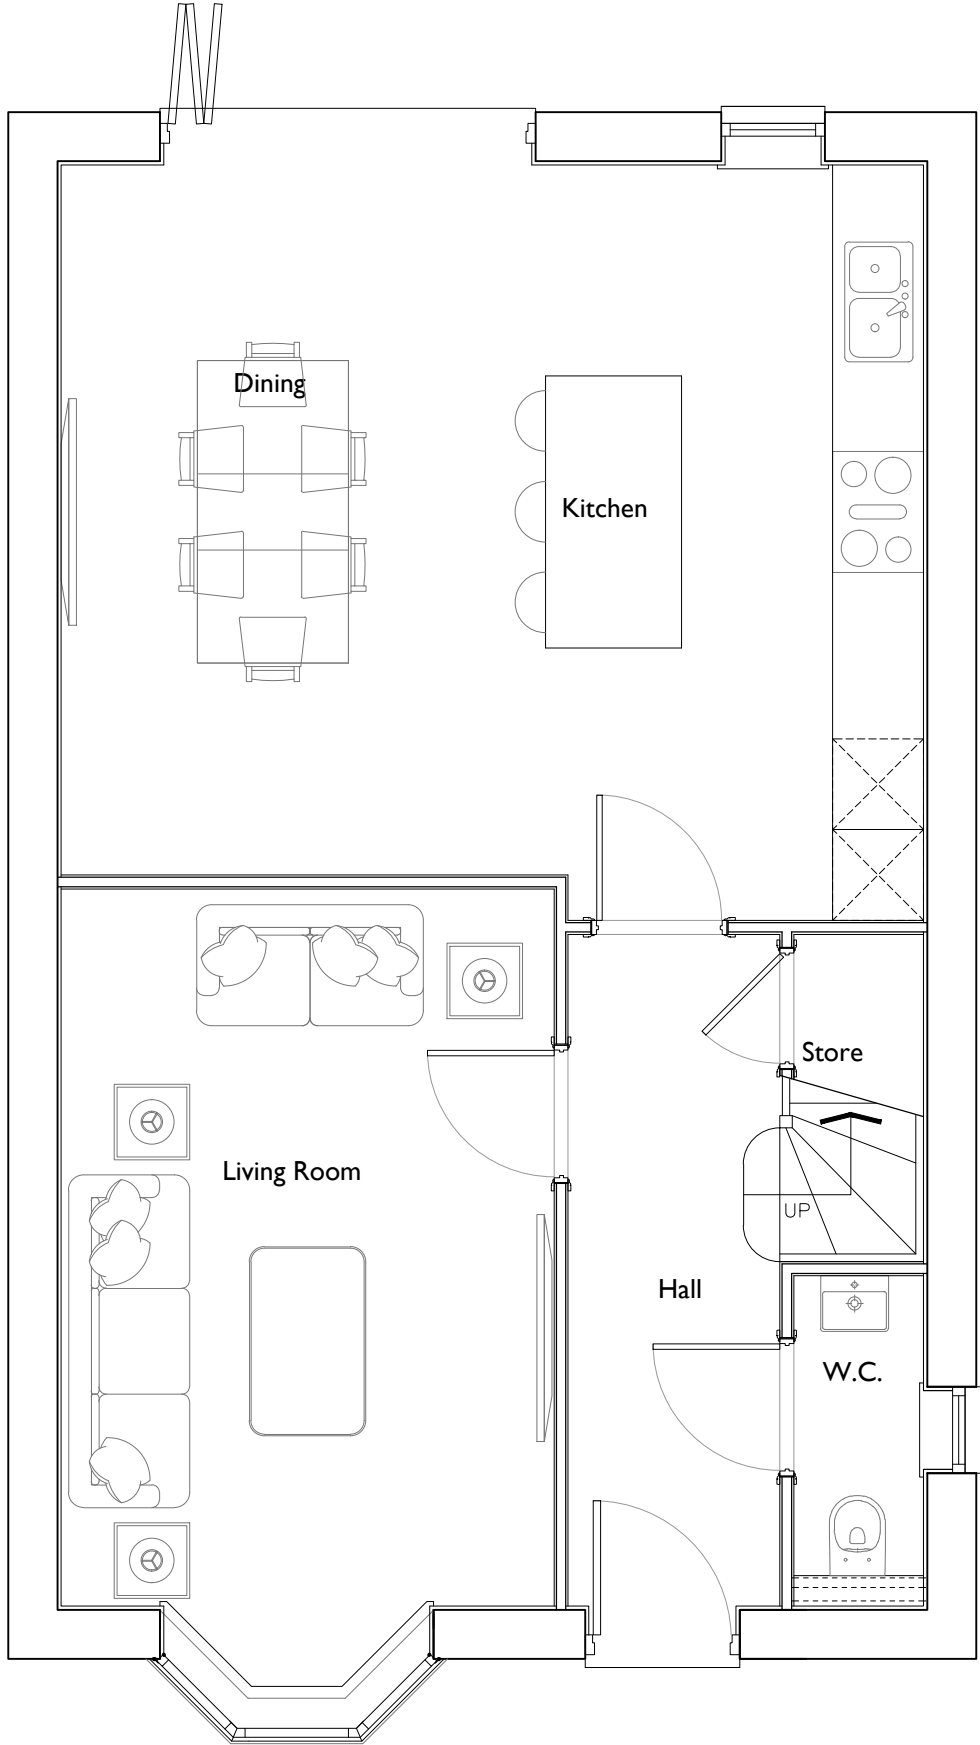

GROUND FLOOR

OP
PLOT 15, 16

Date 06.10.21	Description Plot numbering updated.	Rev A	House Type N401	Thorpe Arch Grange Walton Road Thorp Arch LS23 7BA	Scale @ A3 1:50	Date 18/03/21
Drawing Title Ground Floor Plan					Drawn JL	Checked
Site Thurlstone					Drawing No. TS-N401.04	Rev. A