






Proposed Rear Elevation

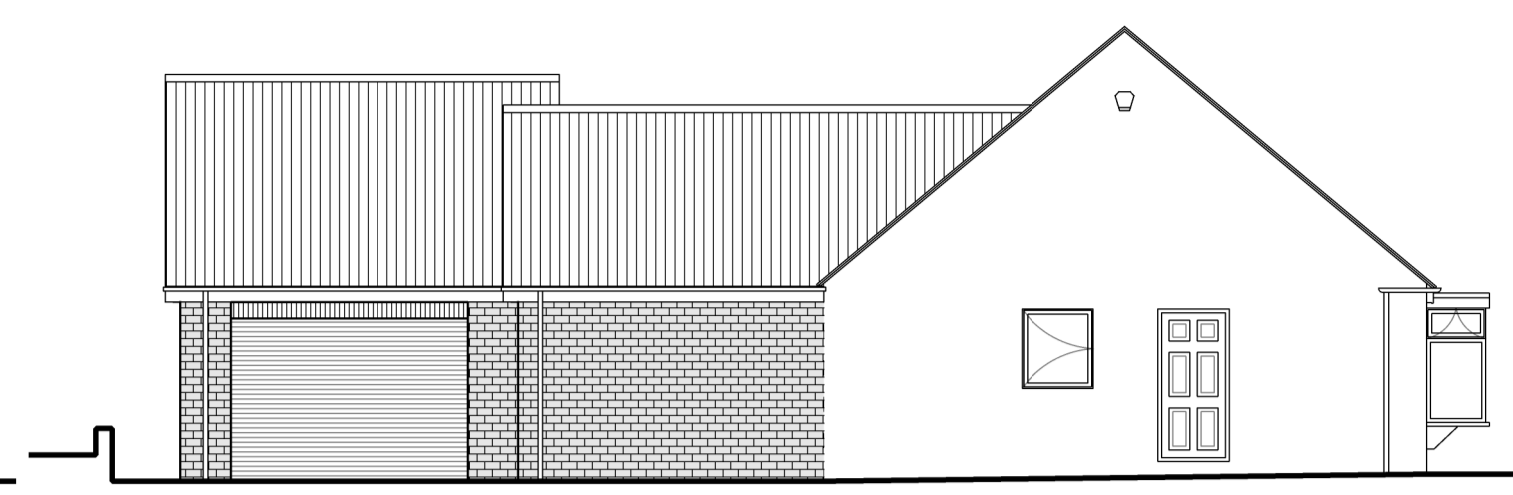


Proposed Side Elevation

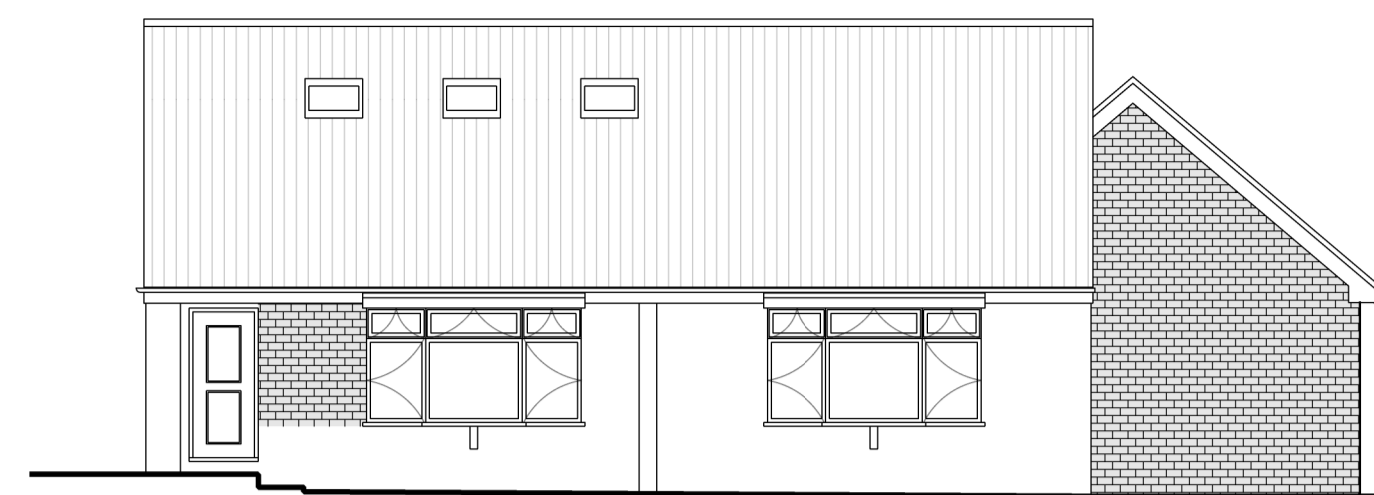


Proposed Front Elevation

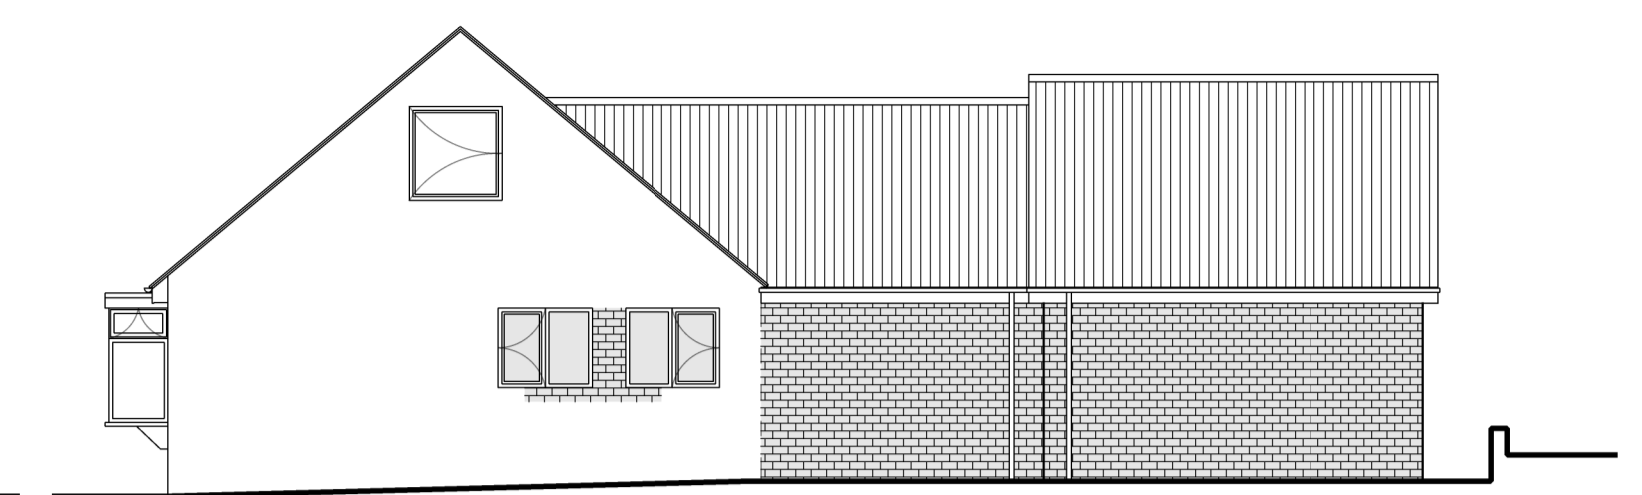


Proposed Side Elevation

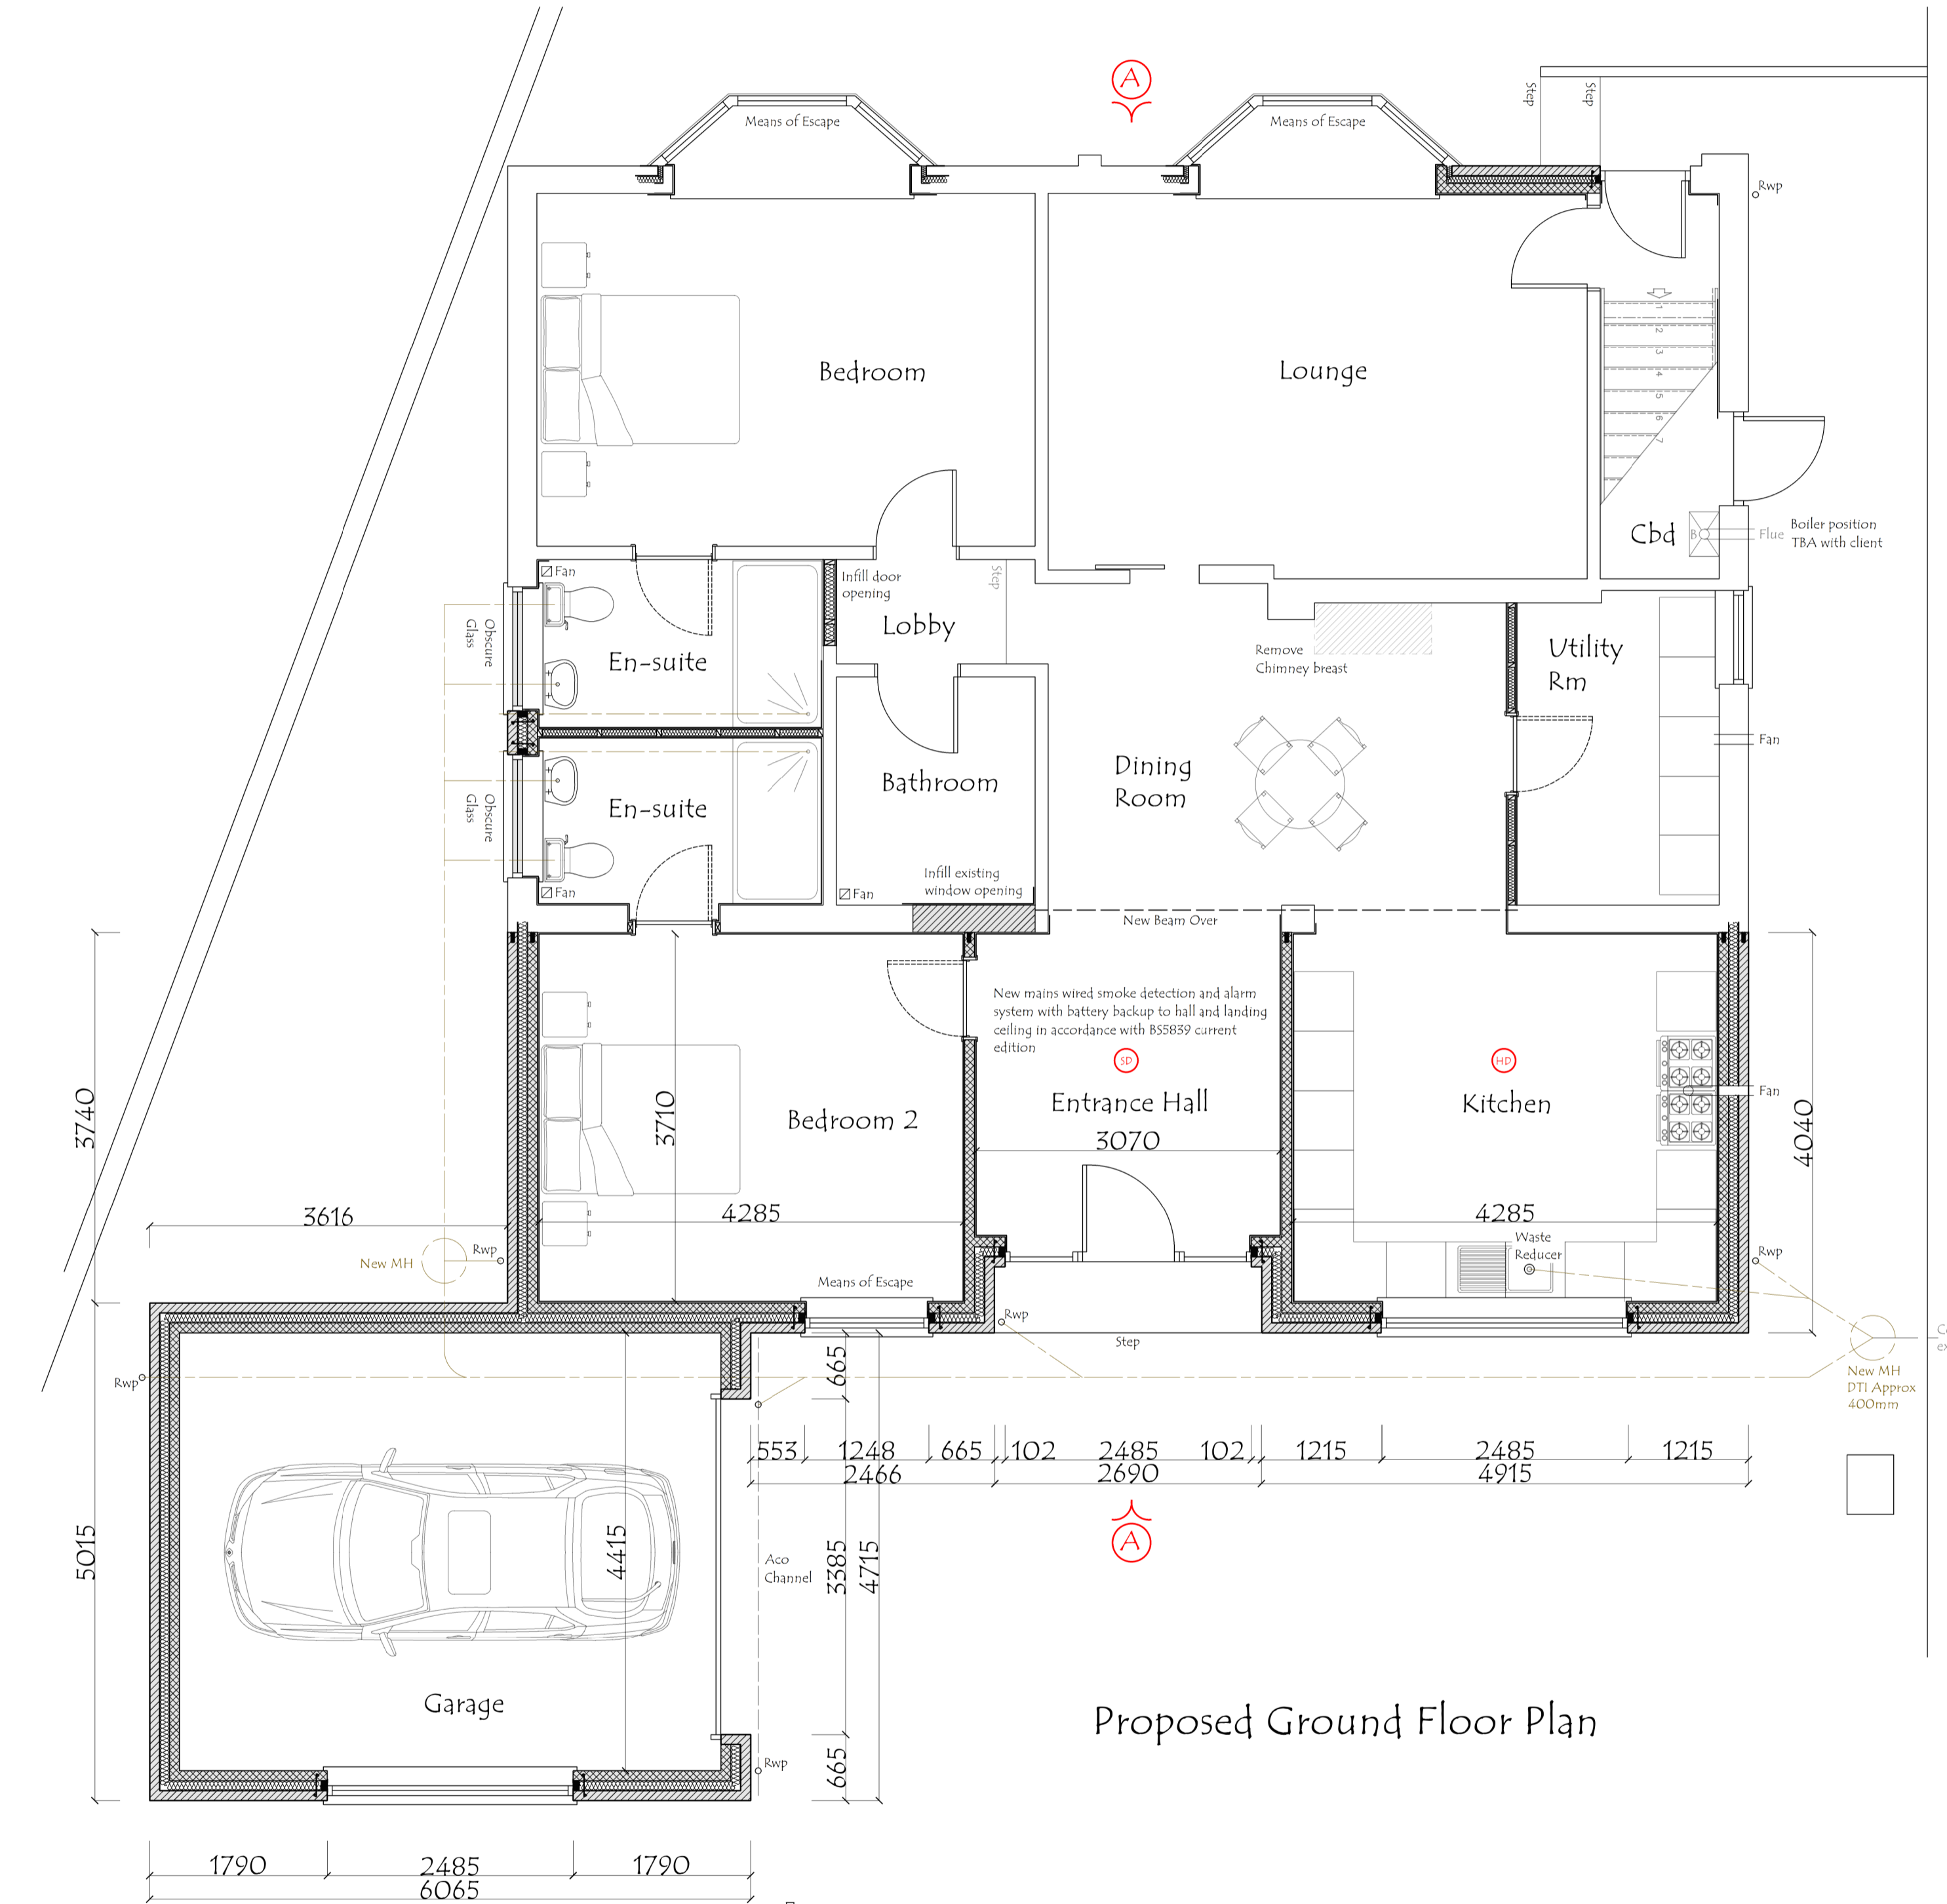


Proposed Ground Floor Plan

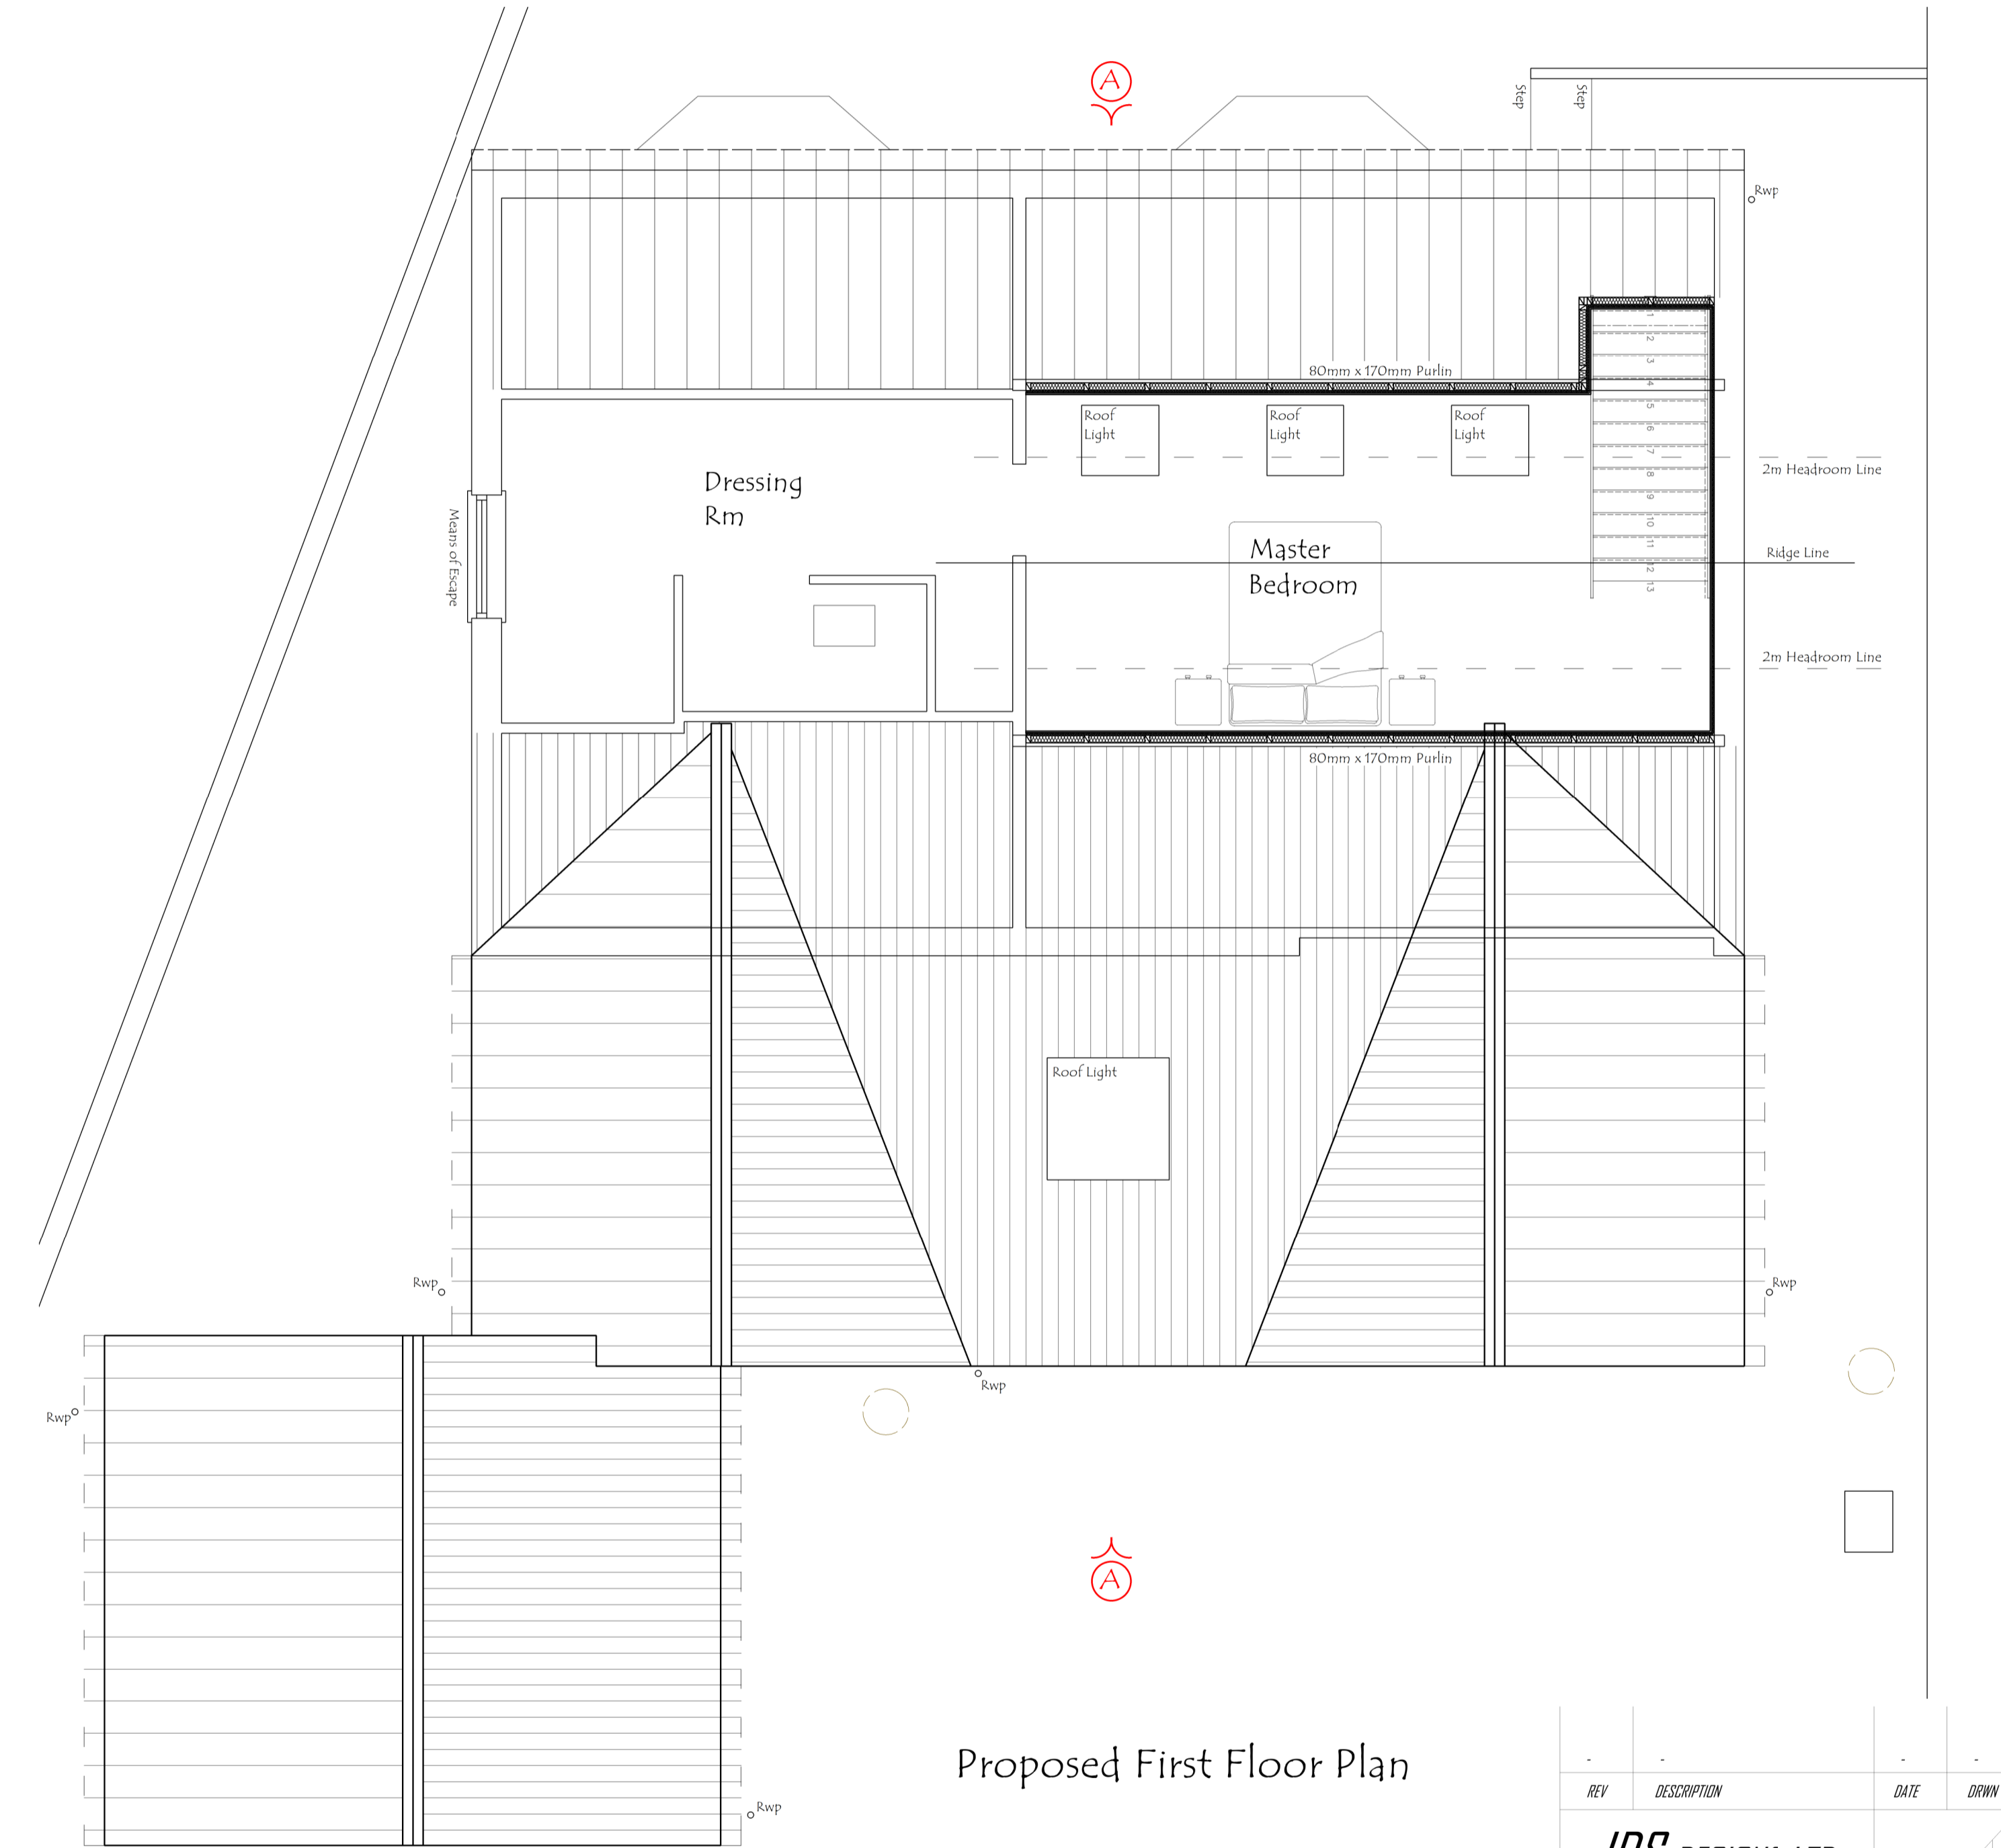

Proposed First Floor Plan

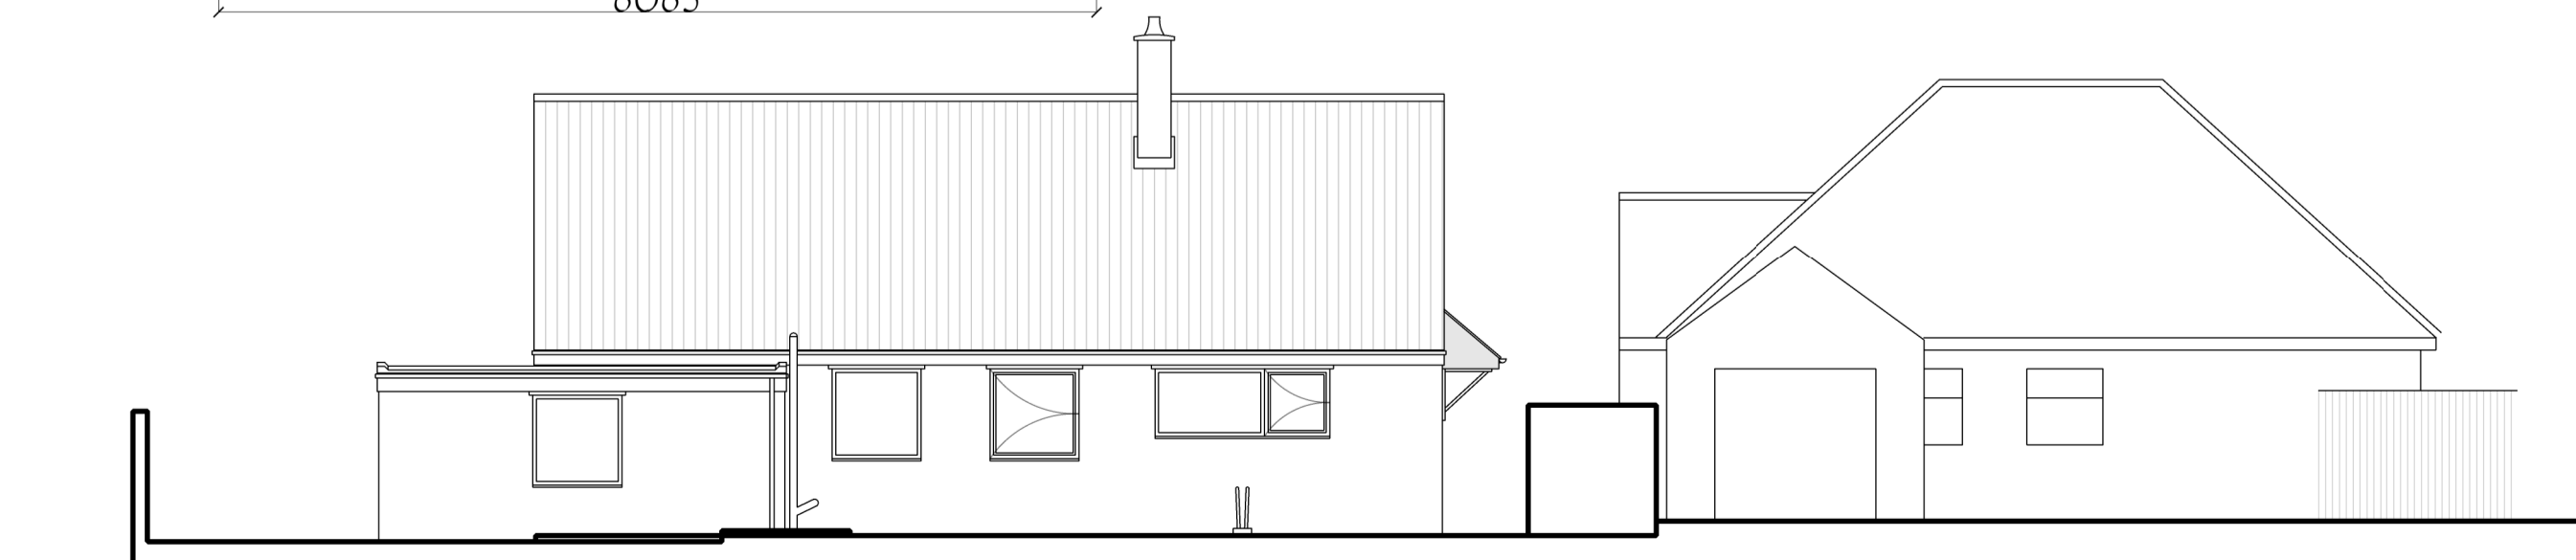

Existing Street Scene

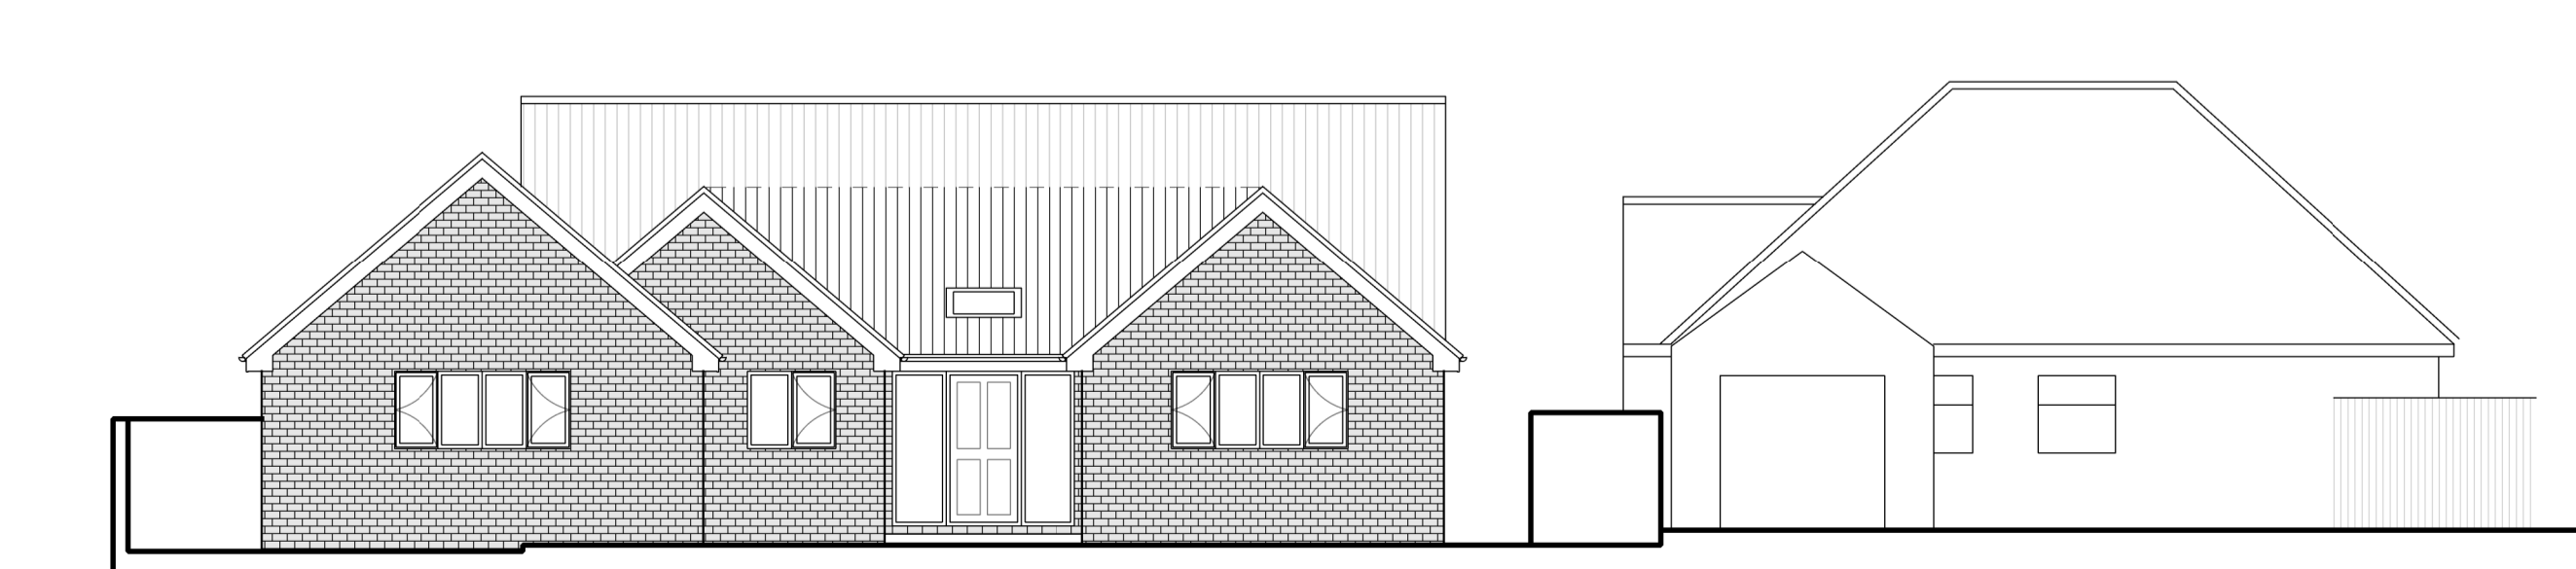

Proposed Street Scene

REV	DESCRIPTION	DATE	DRWN
JDS DESIGNS LTD			
TEL - 01753443707 EMAIL - JDS.DESIGNS@GMAIL.COM			
PROJECT TITLE			
Proposed Rear Extension, Loft Conversion, and Alterations at 206 Rotherham Road Athersley South Barnsley			
DRAWING TITLE			
Proposed Plans			
PROJECT NO:	2021.002370.000	DWG NO:	PL002
SCALE:	1:50 / 100	REV:	-