



These drawings are for planning and Building Control purposes only.
These are not complete working drawings.
Check and verify all drawings on site before commencing work.
Conform in all respects with current relevant Building Regulations whether or not specifically stated on these drawings.
All materials and workmanship shall comply with current relevant British Standards.

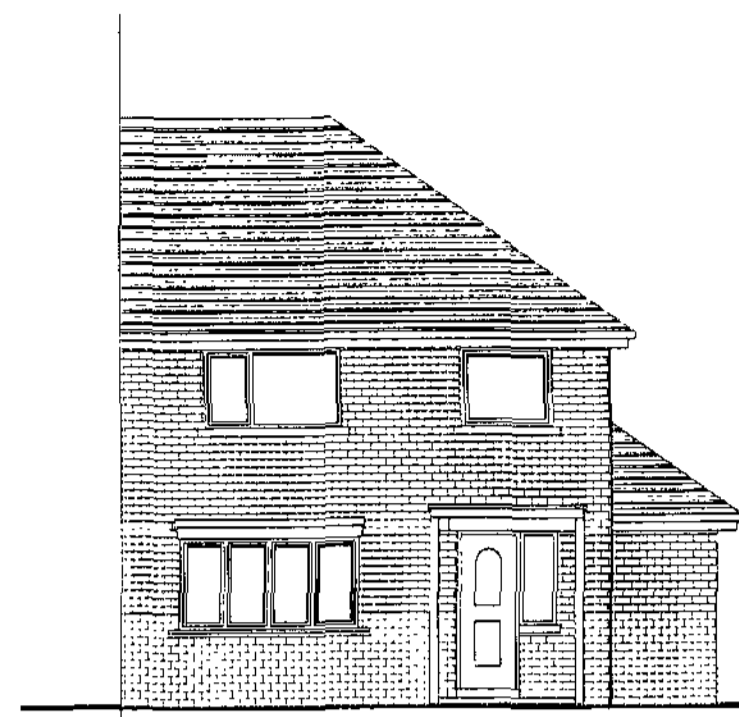


FRONT ELEVATION

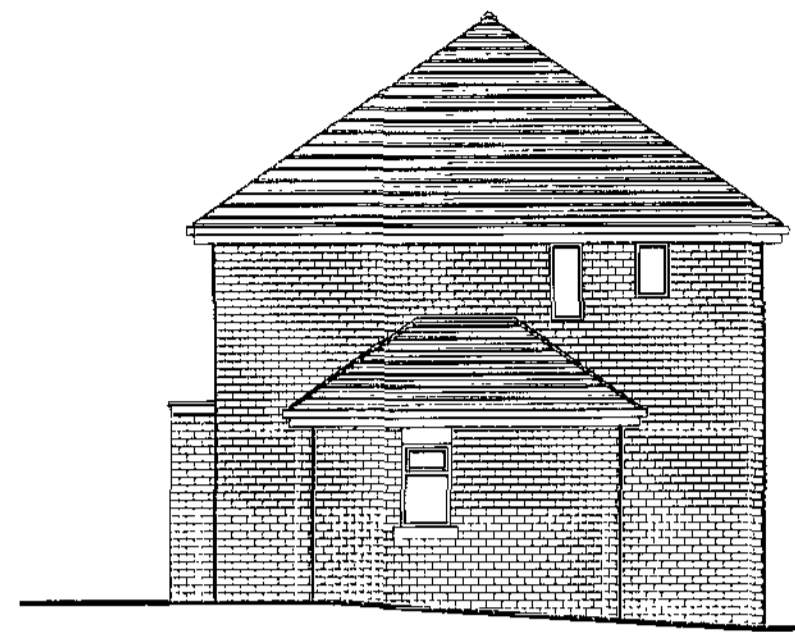

SIDE ELEVATION



REAR ELEVATION

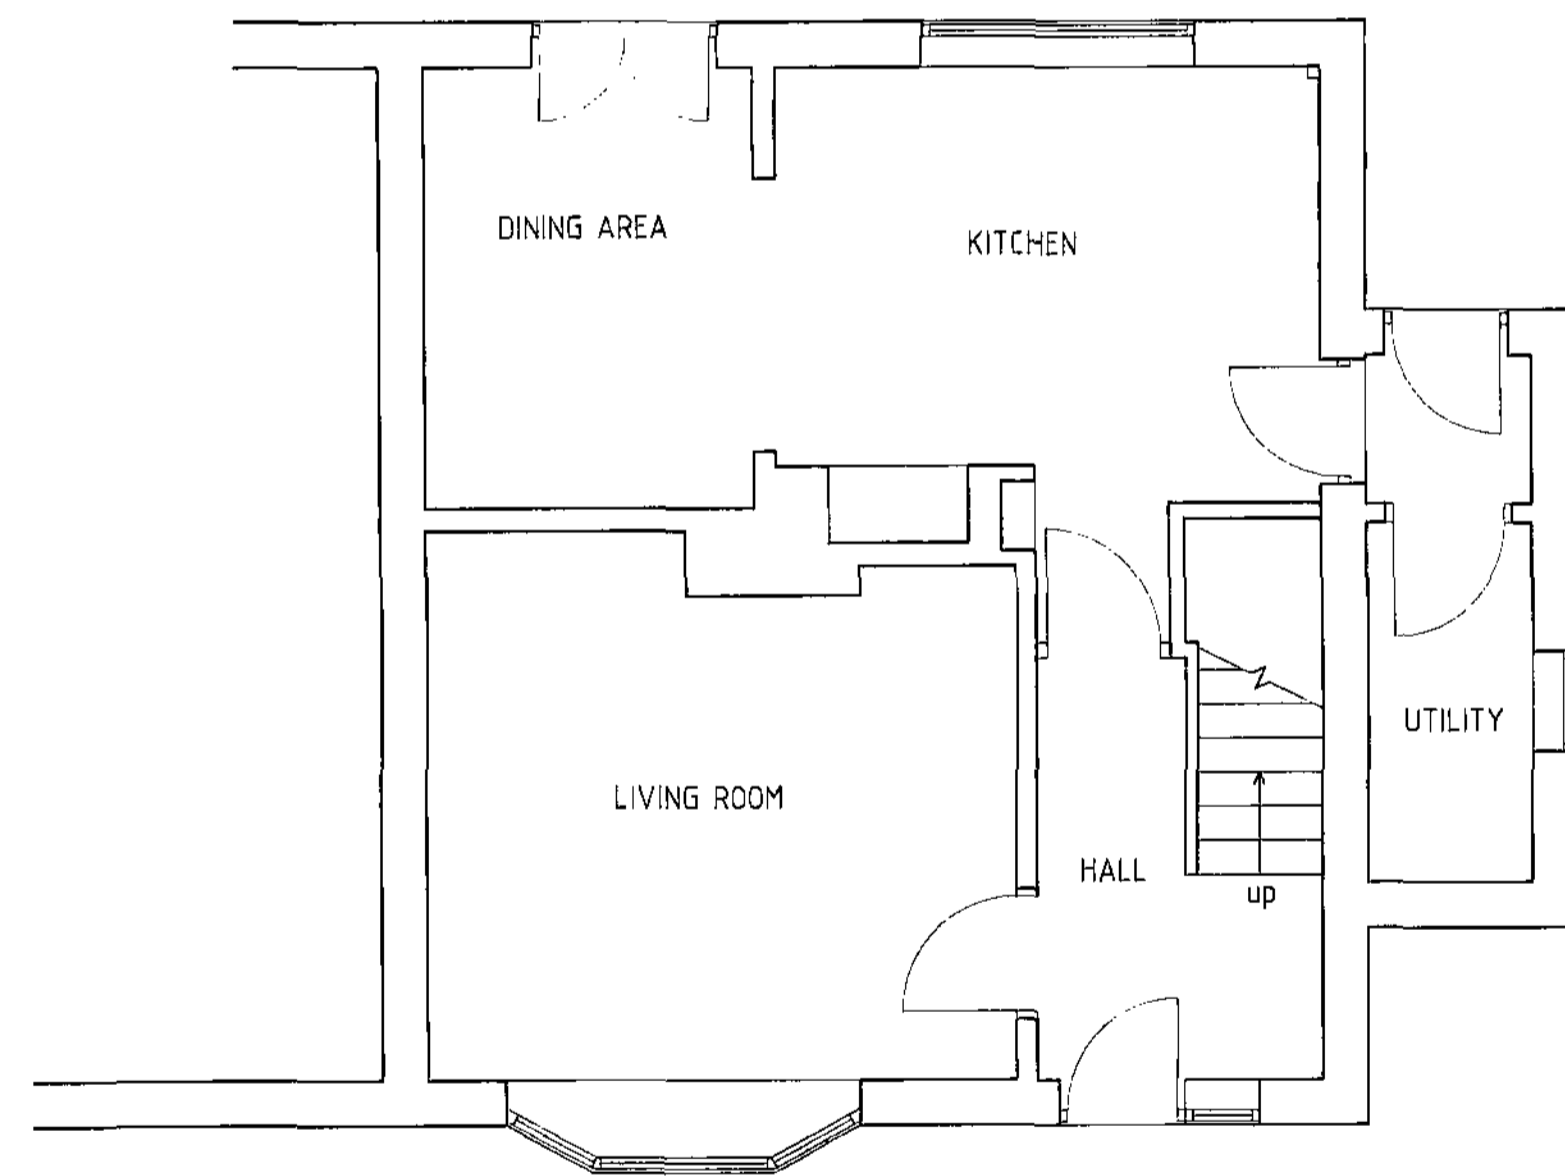

GROUND FLOOR PLAN


MR & MRS OGLEY
PLANS AS EXISTING
31 THE NOOK
HOYLANDSWAINE

SCALE 1:100 & 1:50 MARCH 2009


These drawings are for planning and Building Control purposes only
 These are not complete working drawings
 Check and verify all drawings on site before commencing work
 Comply in all respects with current relevant Building Regulations whether
 or not specifically stated on these drawings
 All materials and workmanship shall comply with current relevant British Standards




FRONT ELEVATION

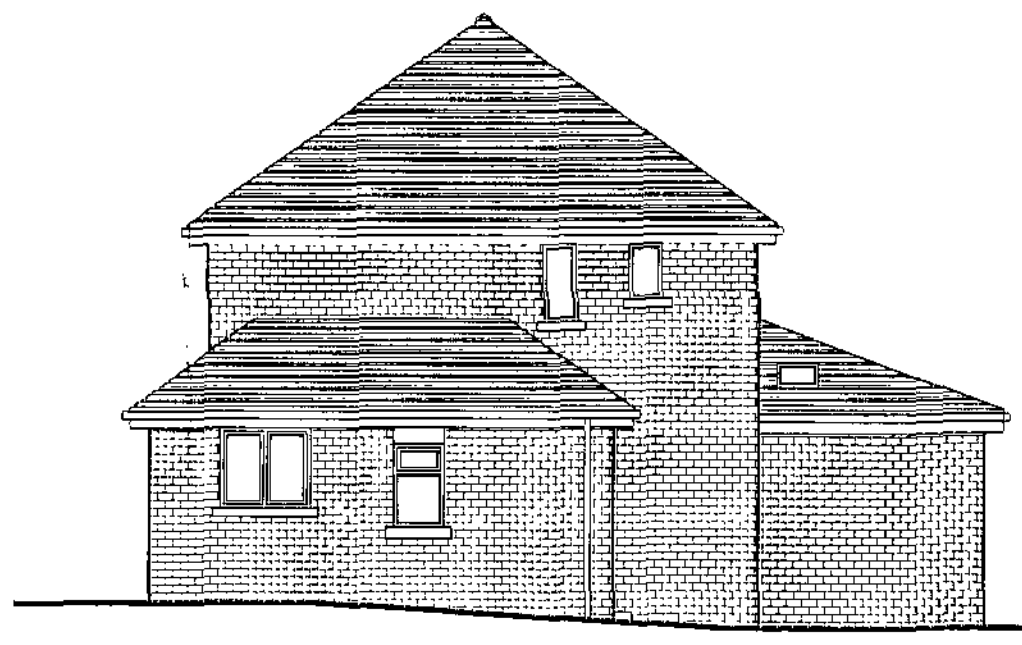


SIDE ELEVATION

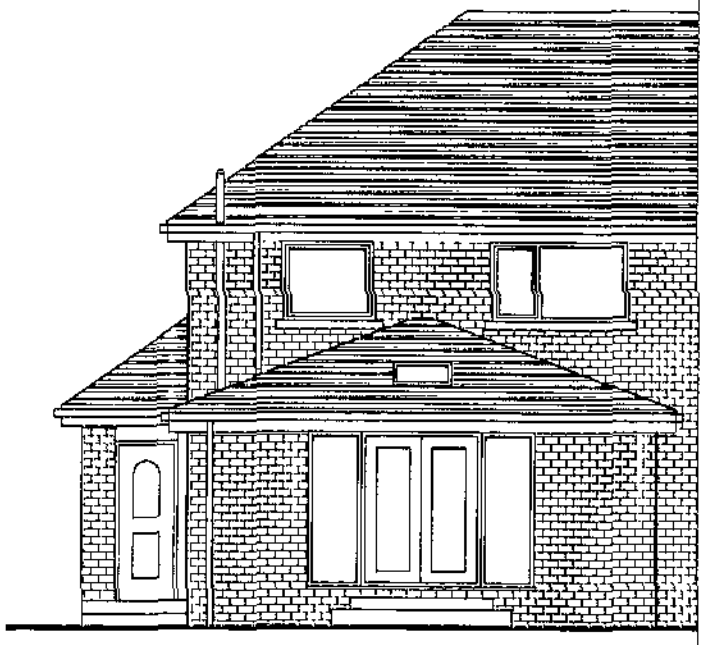


REAR ELEVATION

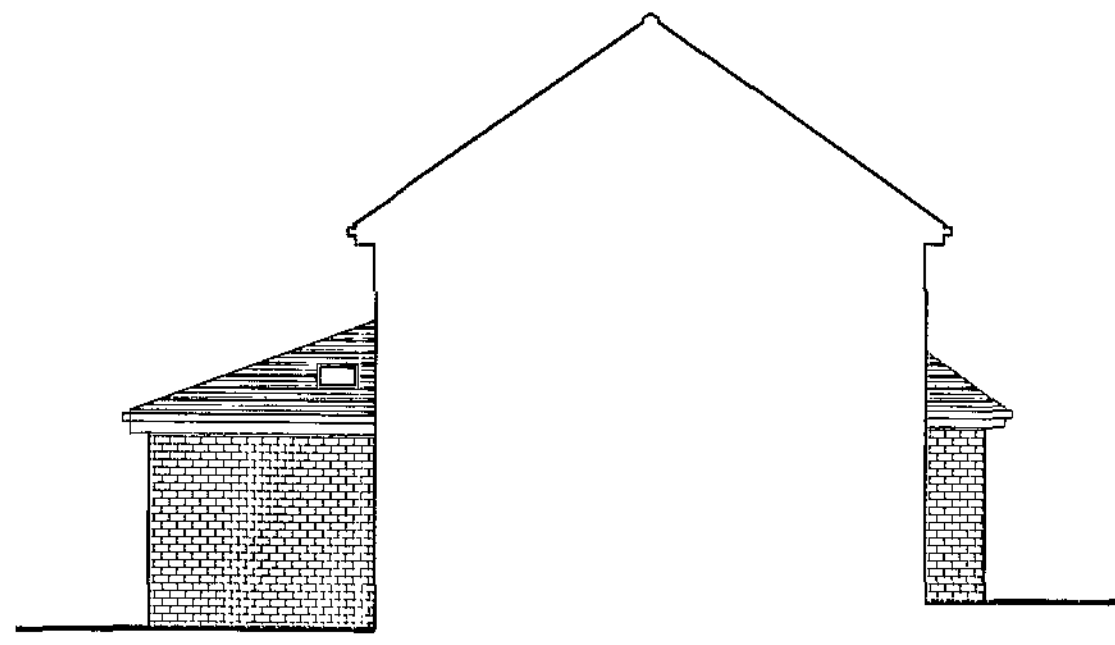

SIDE ELEVATION

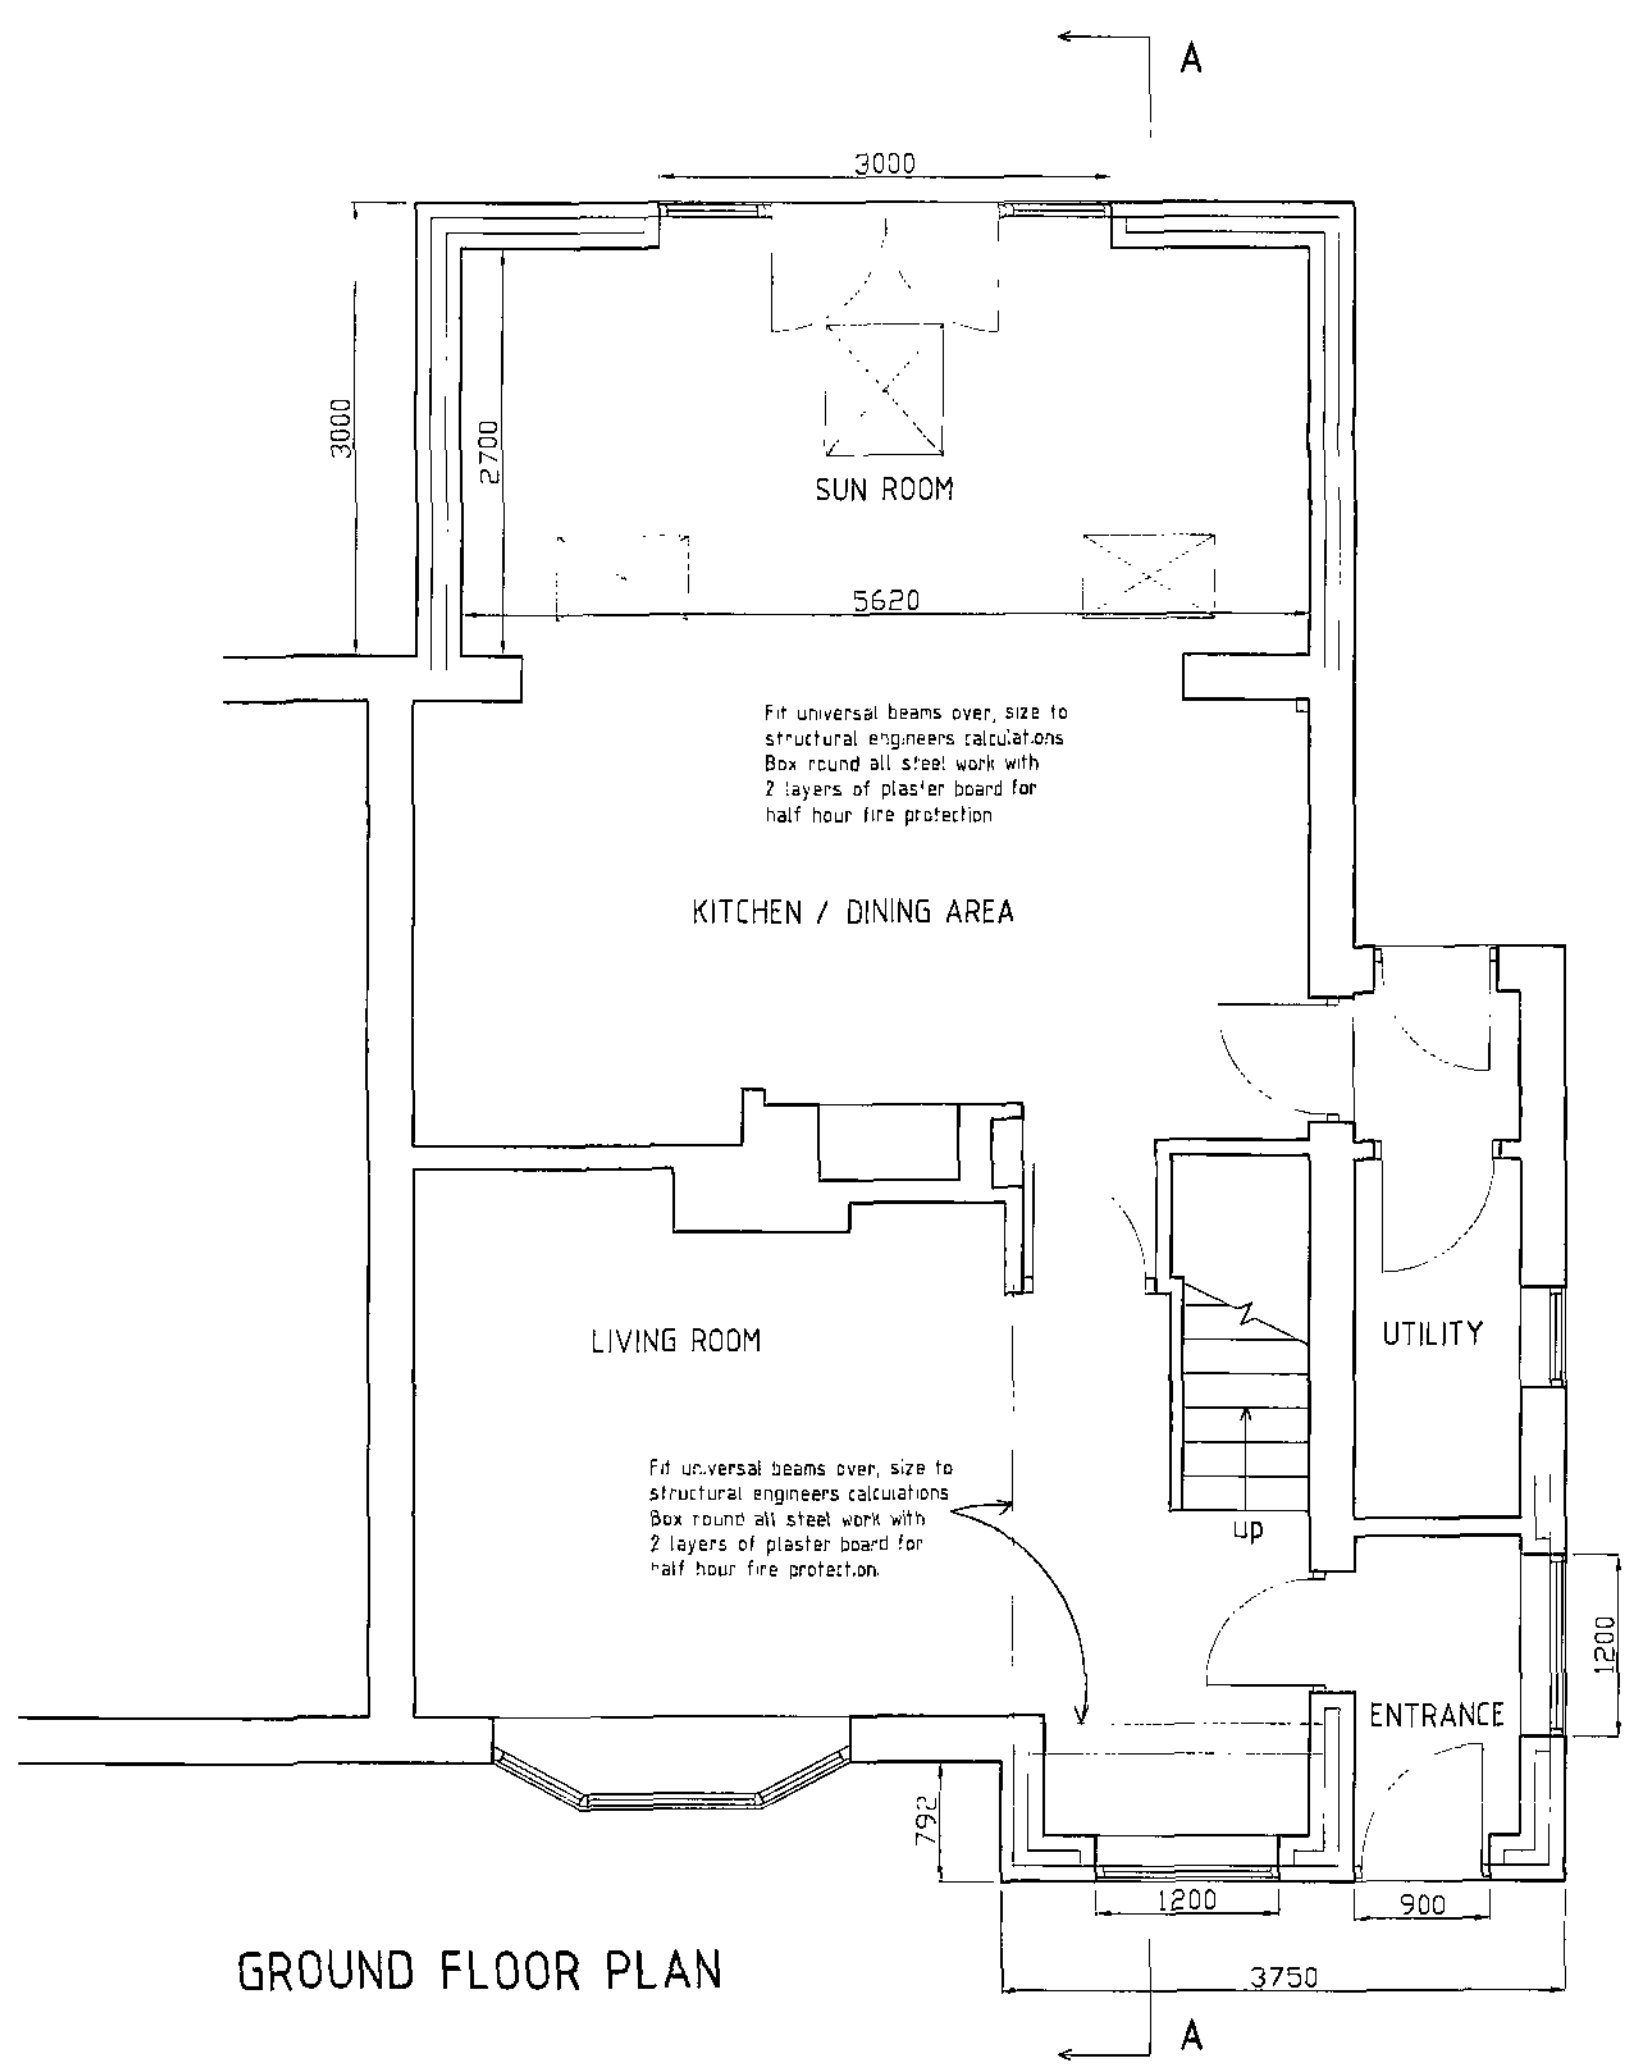

GROUND FLOOR PLAN

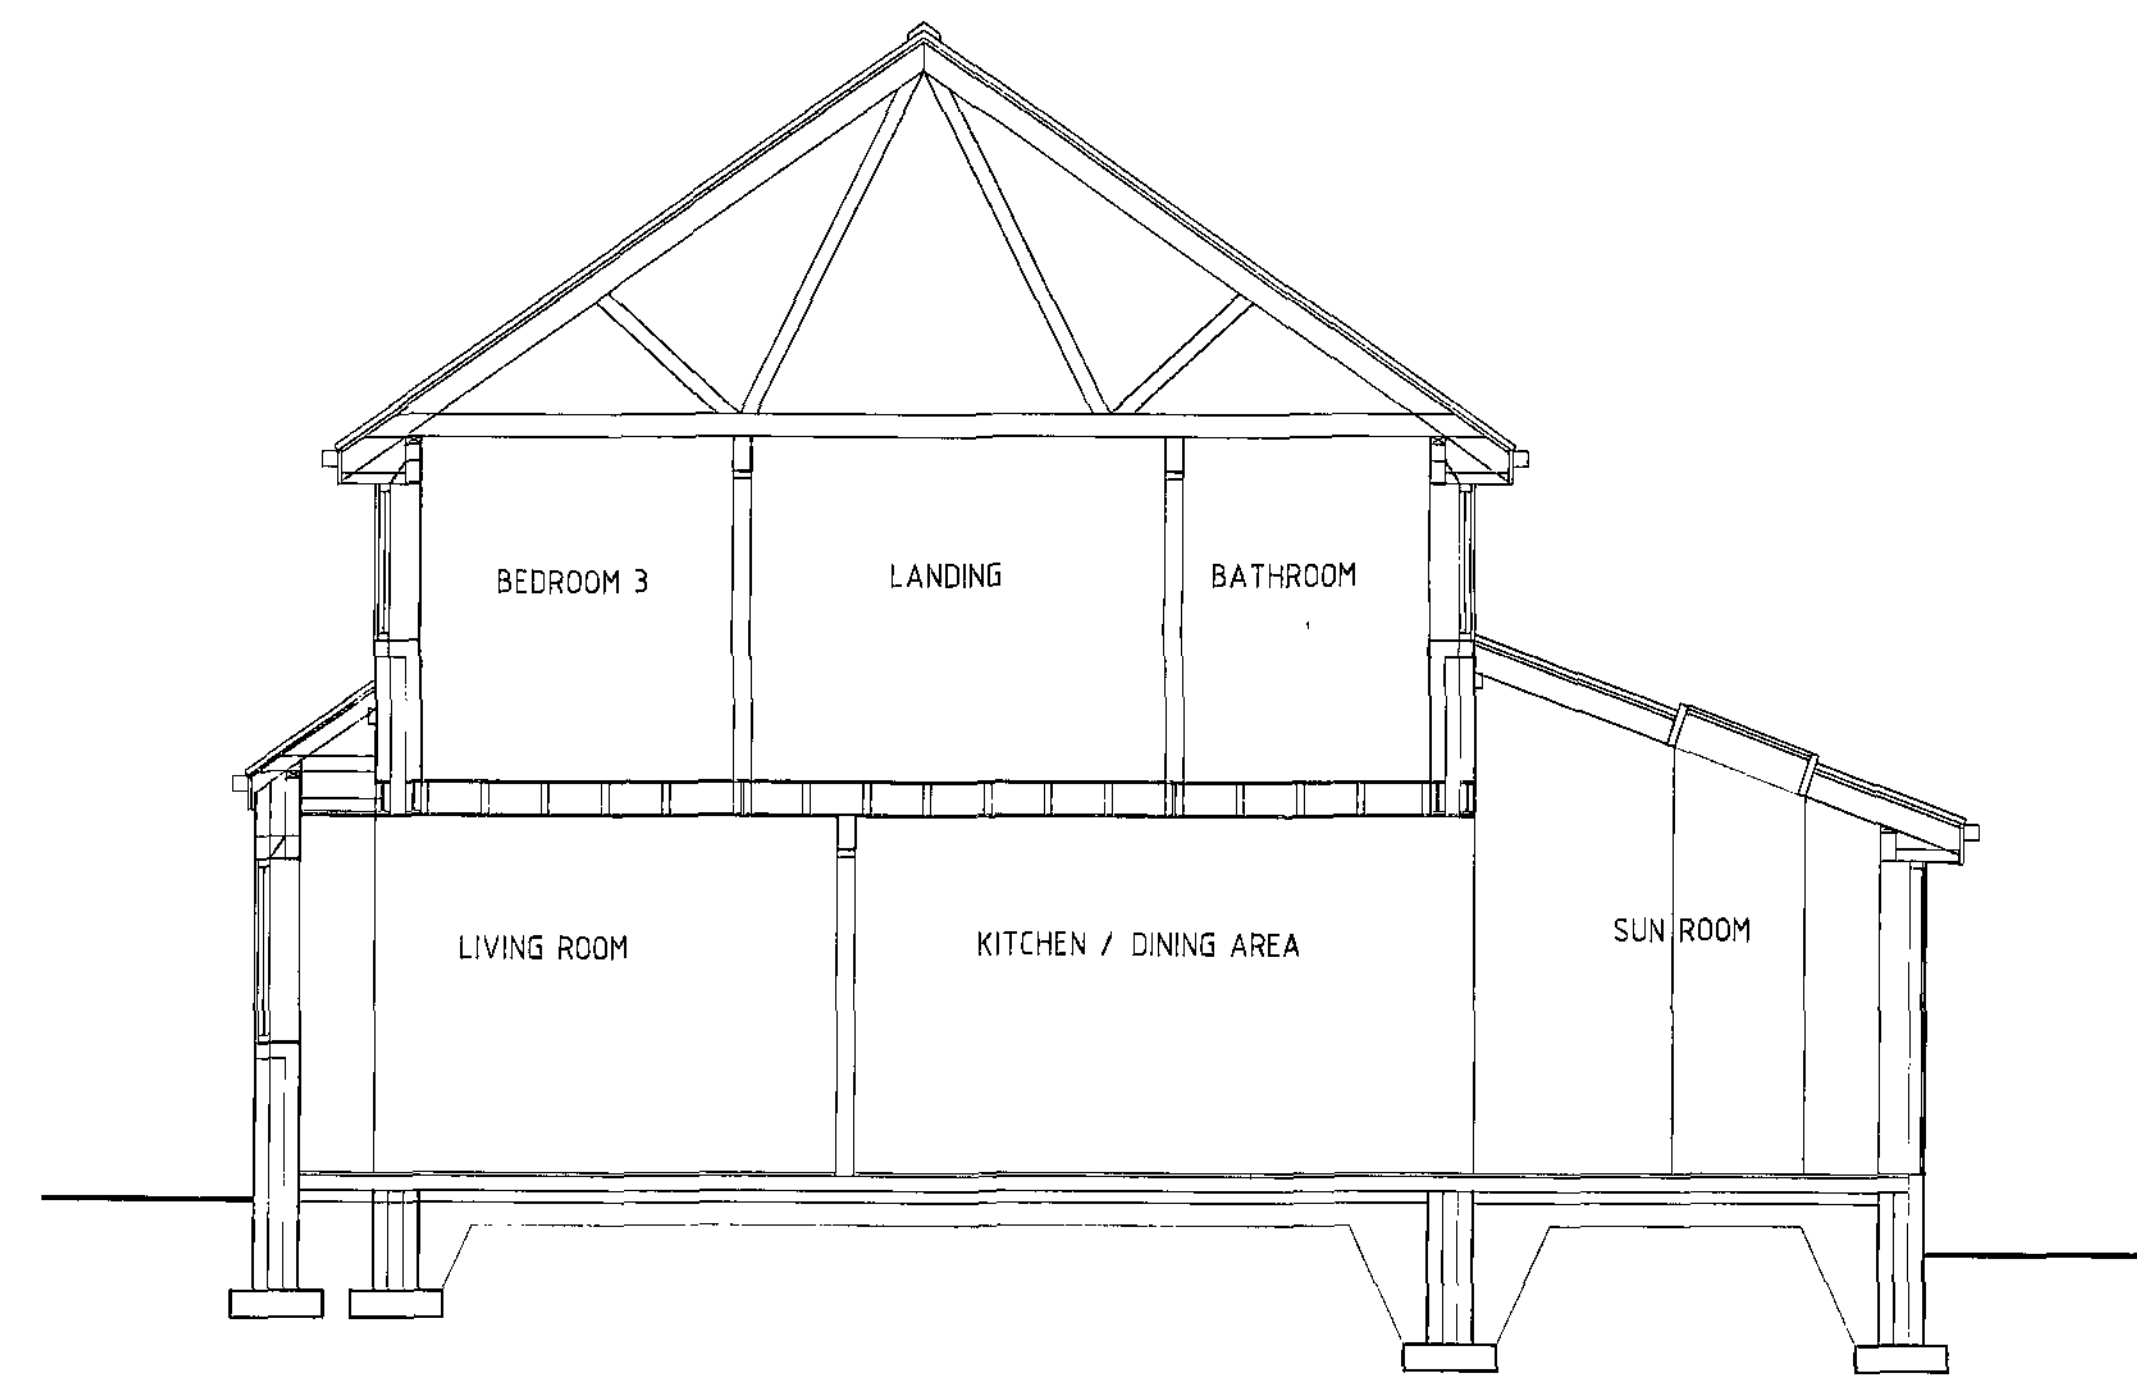

SECTION A A

MR & MRS OGLEY
 31 THE NOOK
 HOYLANDSWAINE
 PROPOSED EXTENSION AND ALTERATIONS

Barnsley Metropolitan
 Borough Council
 27 MAY 2009
 Corporate Mail Room

SCALE 1:100 & 1:50 MARCH 2009