




Floor Plan

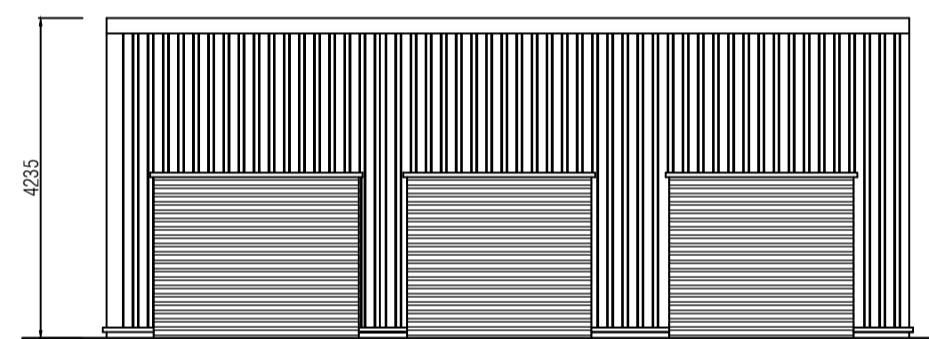


Front Elevation

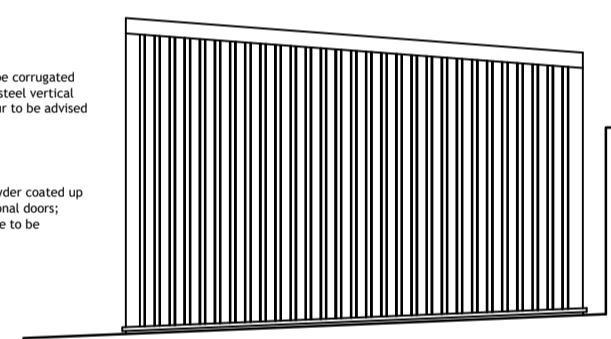

Side Elevation

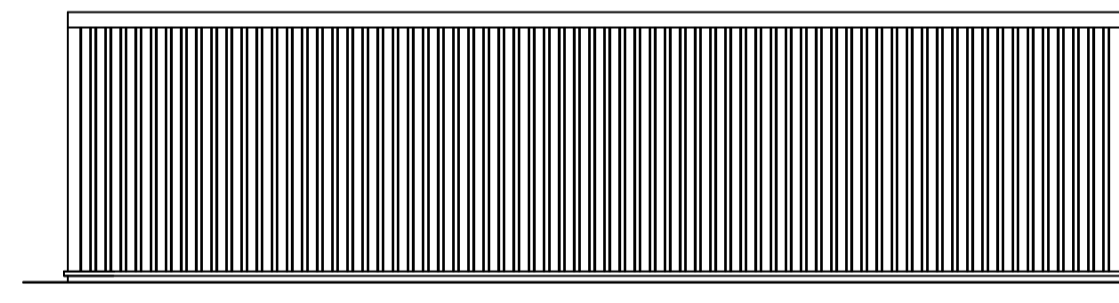

Rear Elevation

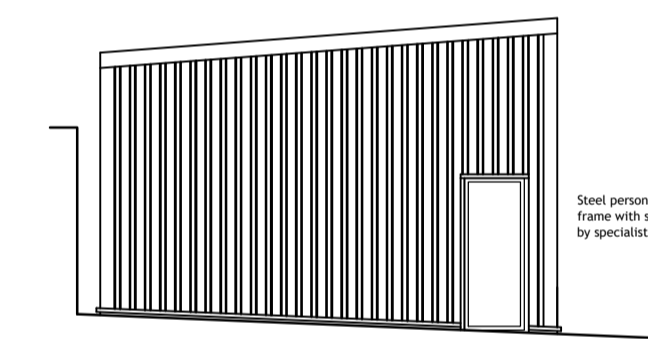

Side Elevation

VALET / WASH AREA

Roof pitch 4°
Wall finish to be corrugated plastic coated steel vertical slatting; colour to be advised
Aluminium powder coated up and over sectional doors; colour and type to be determined

Steel laminated door and frame with security locking by specialist supplier

Project: Pure Cars Pontefract Road Barnsley, S71 1HF		
Drawing Title: Outline Planning - Valet/Wash Area Proposed Plans and Elevations		
Drawn: DK/FMS	Date: June 20	Scale: 1:100 @ A1
Project No. 1320	Drawing No. 1320-05	Revision: 01