




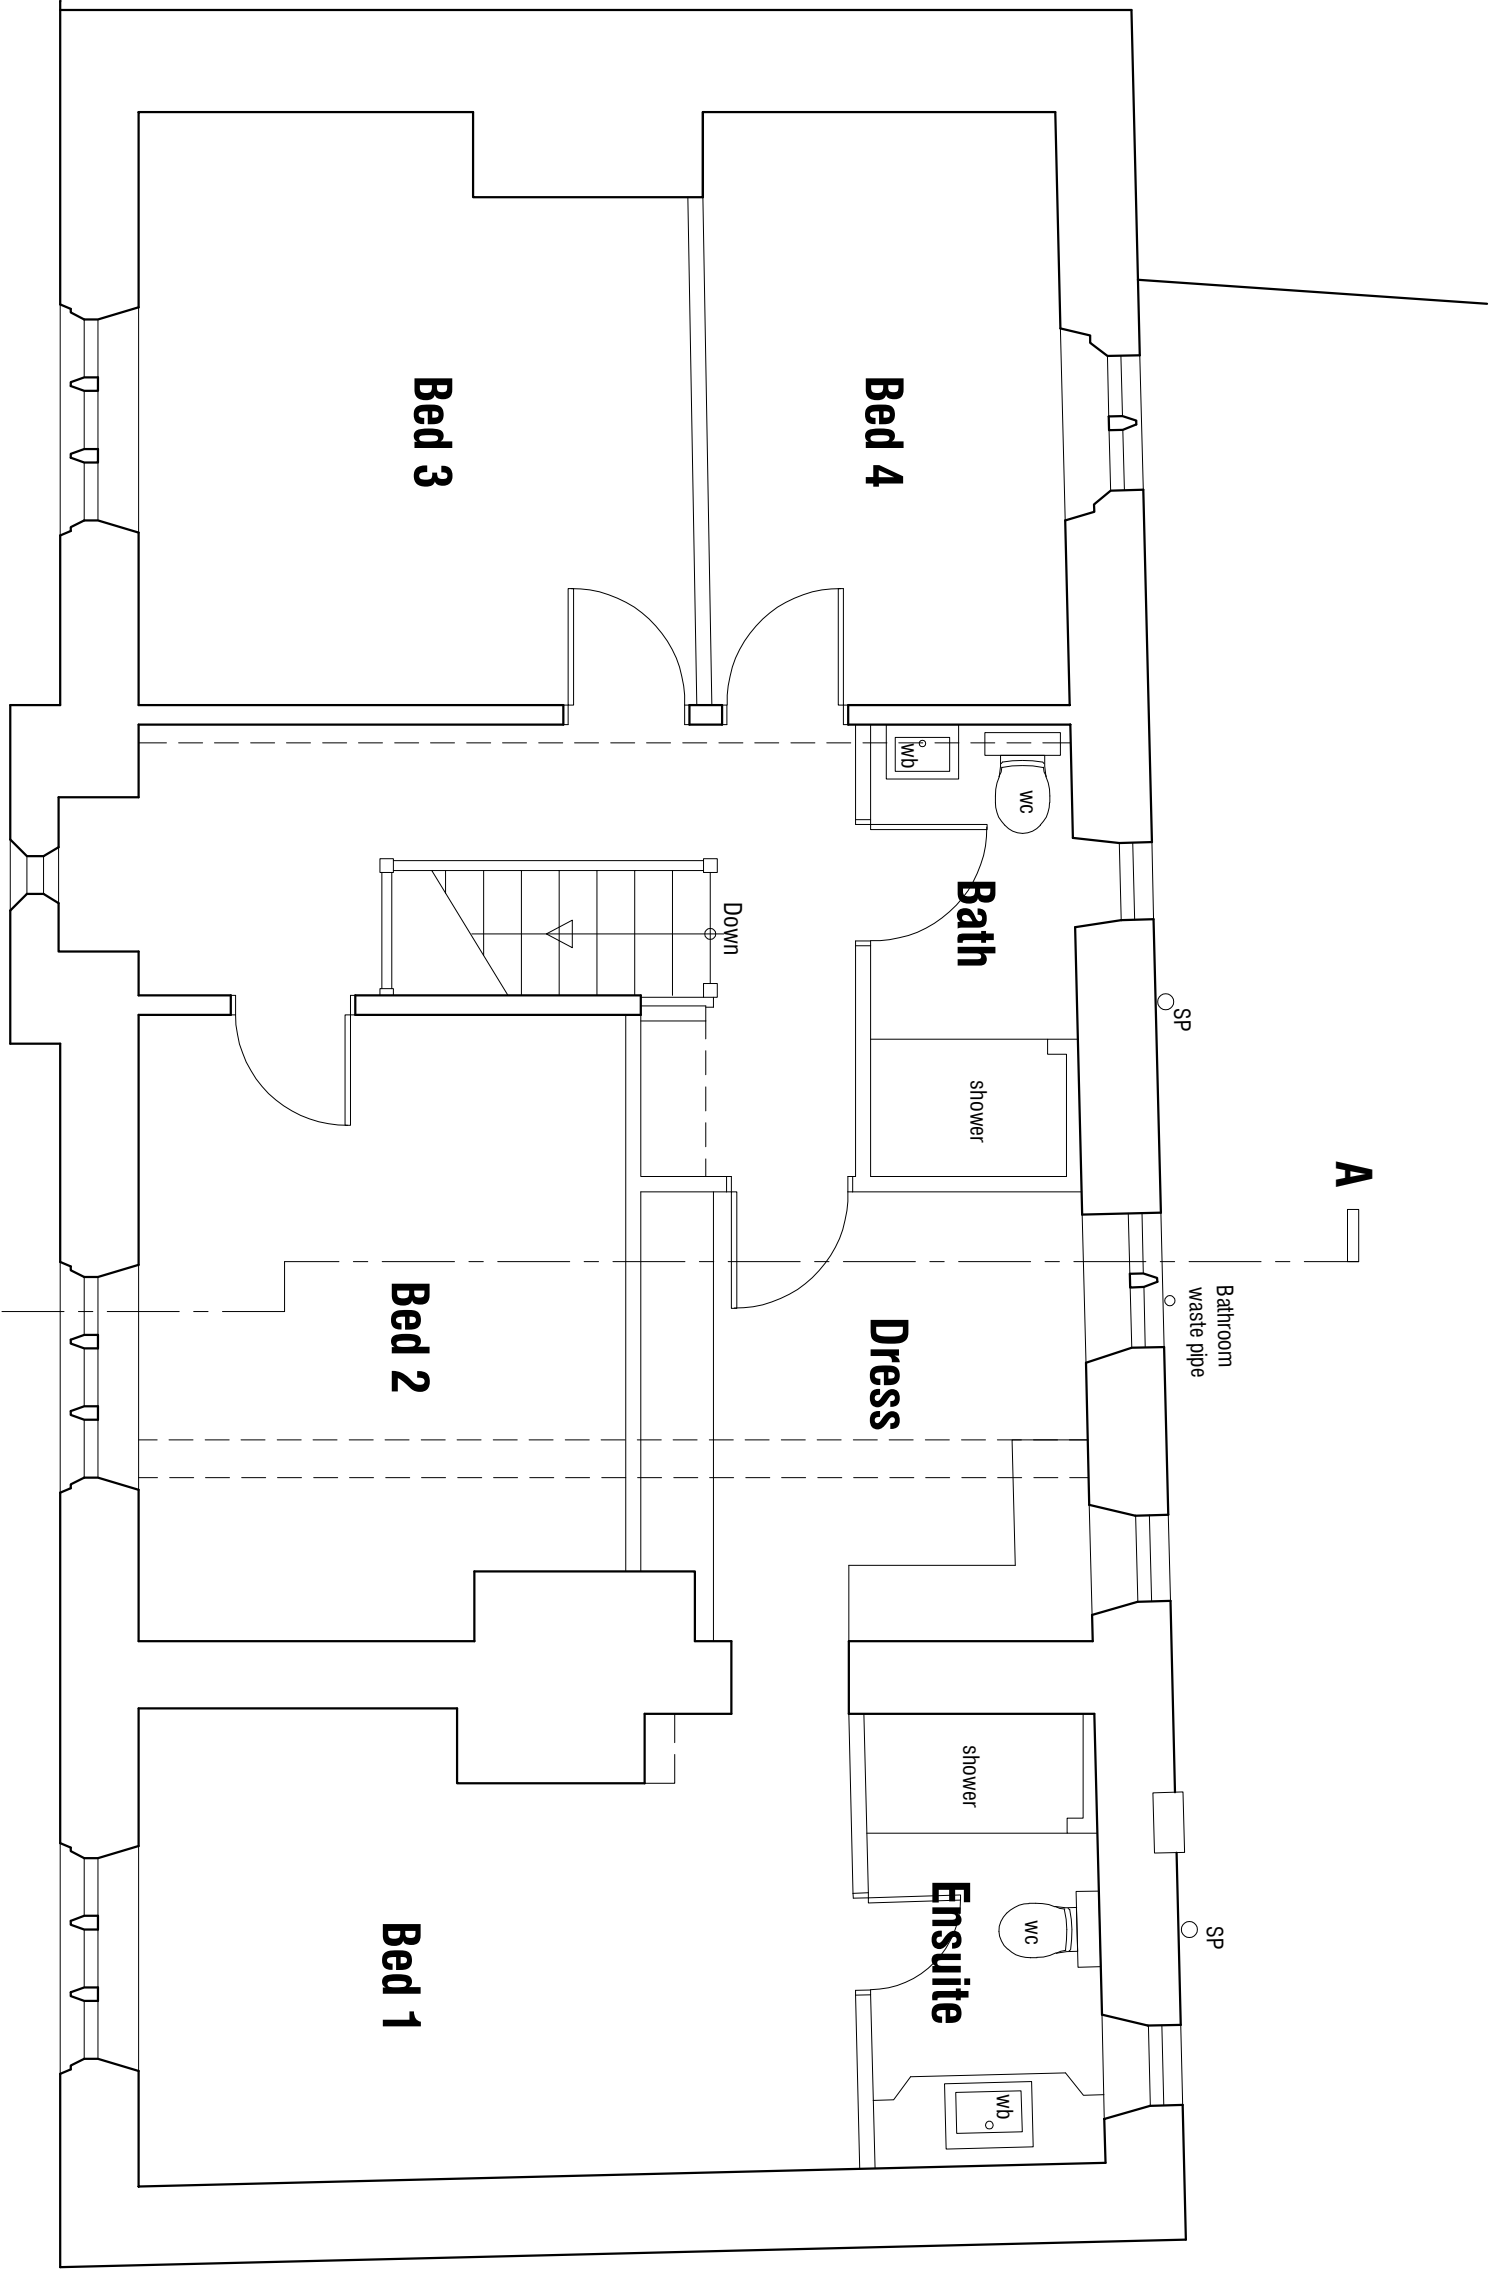


FIRST FLOOR PLAN 1:50

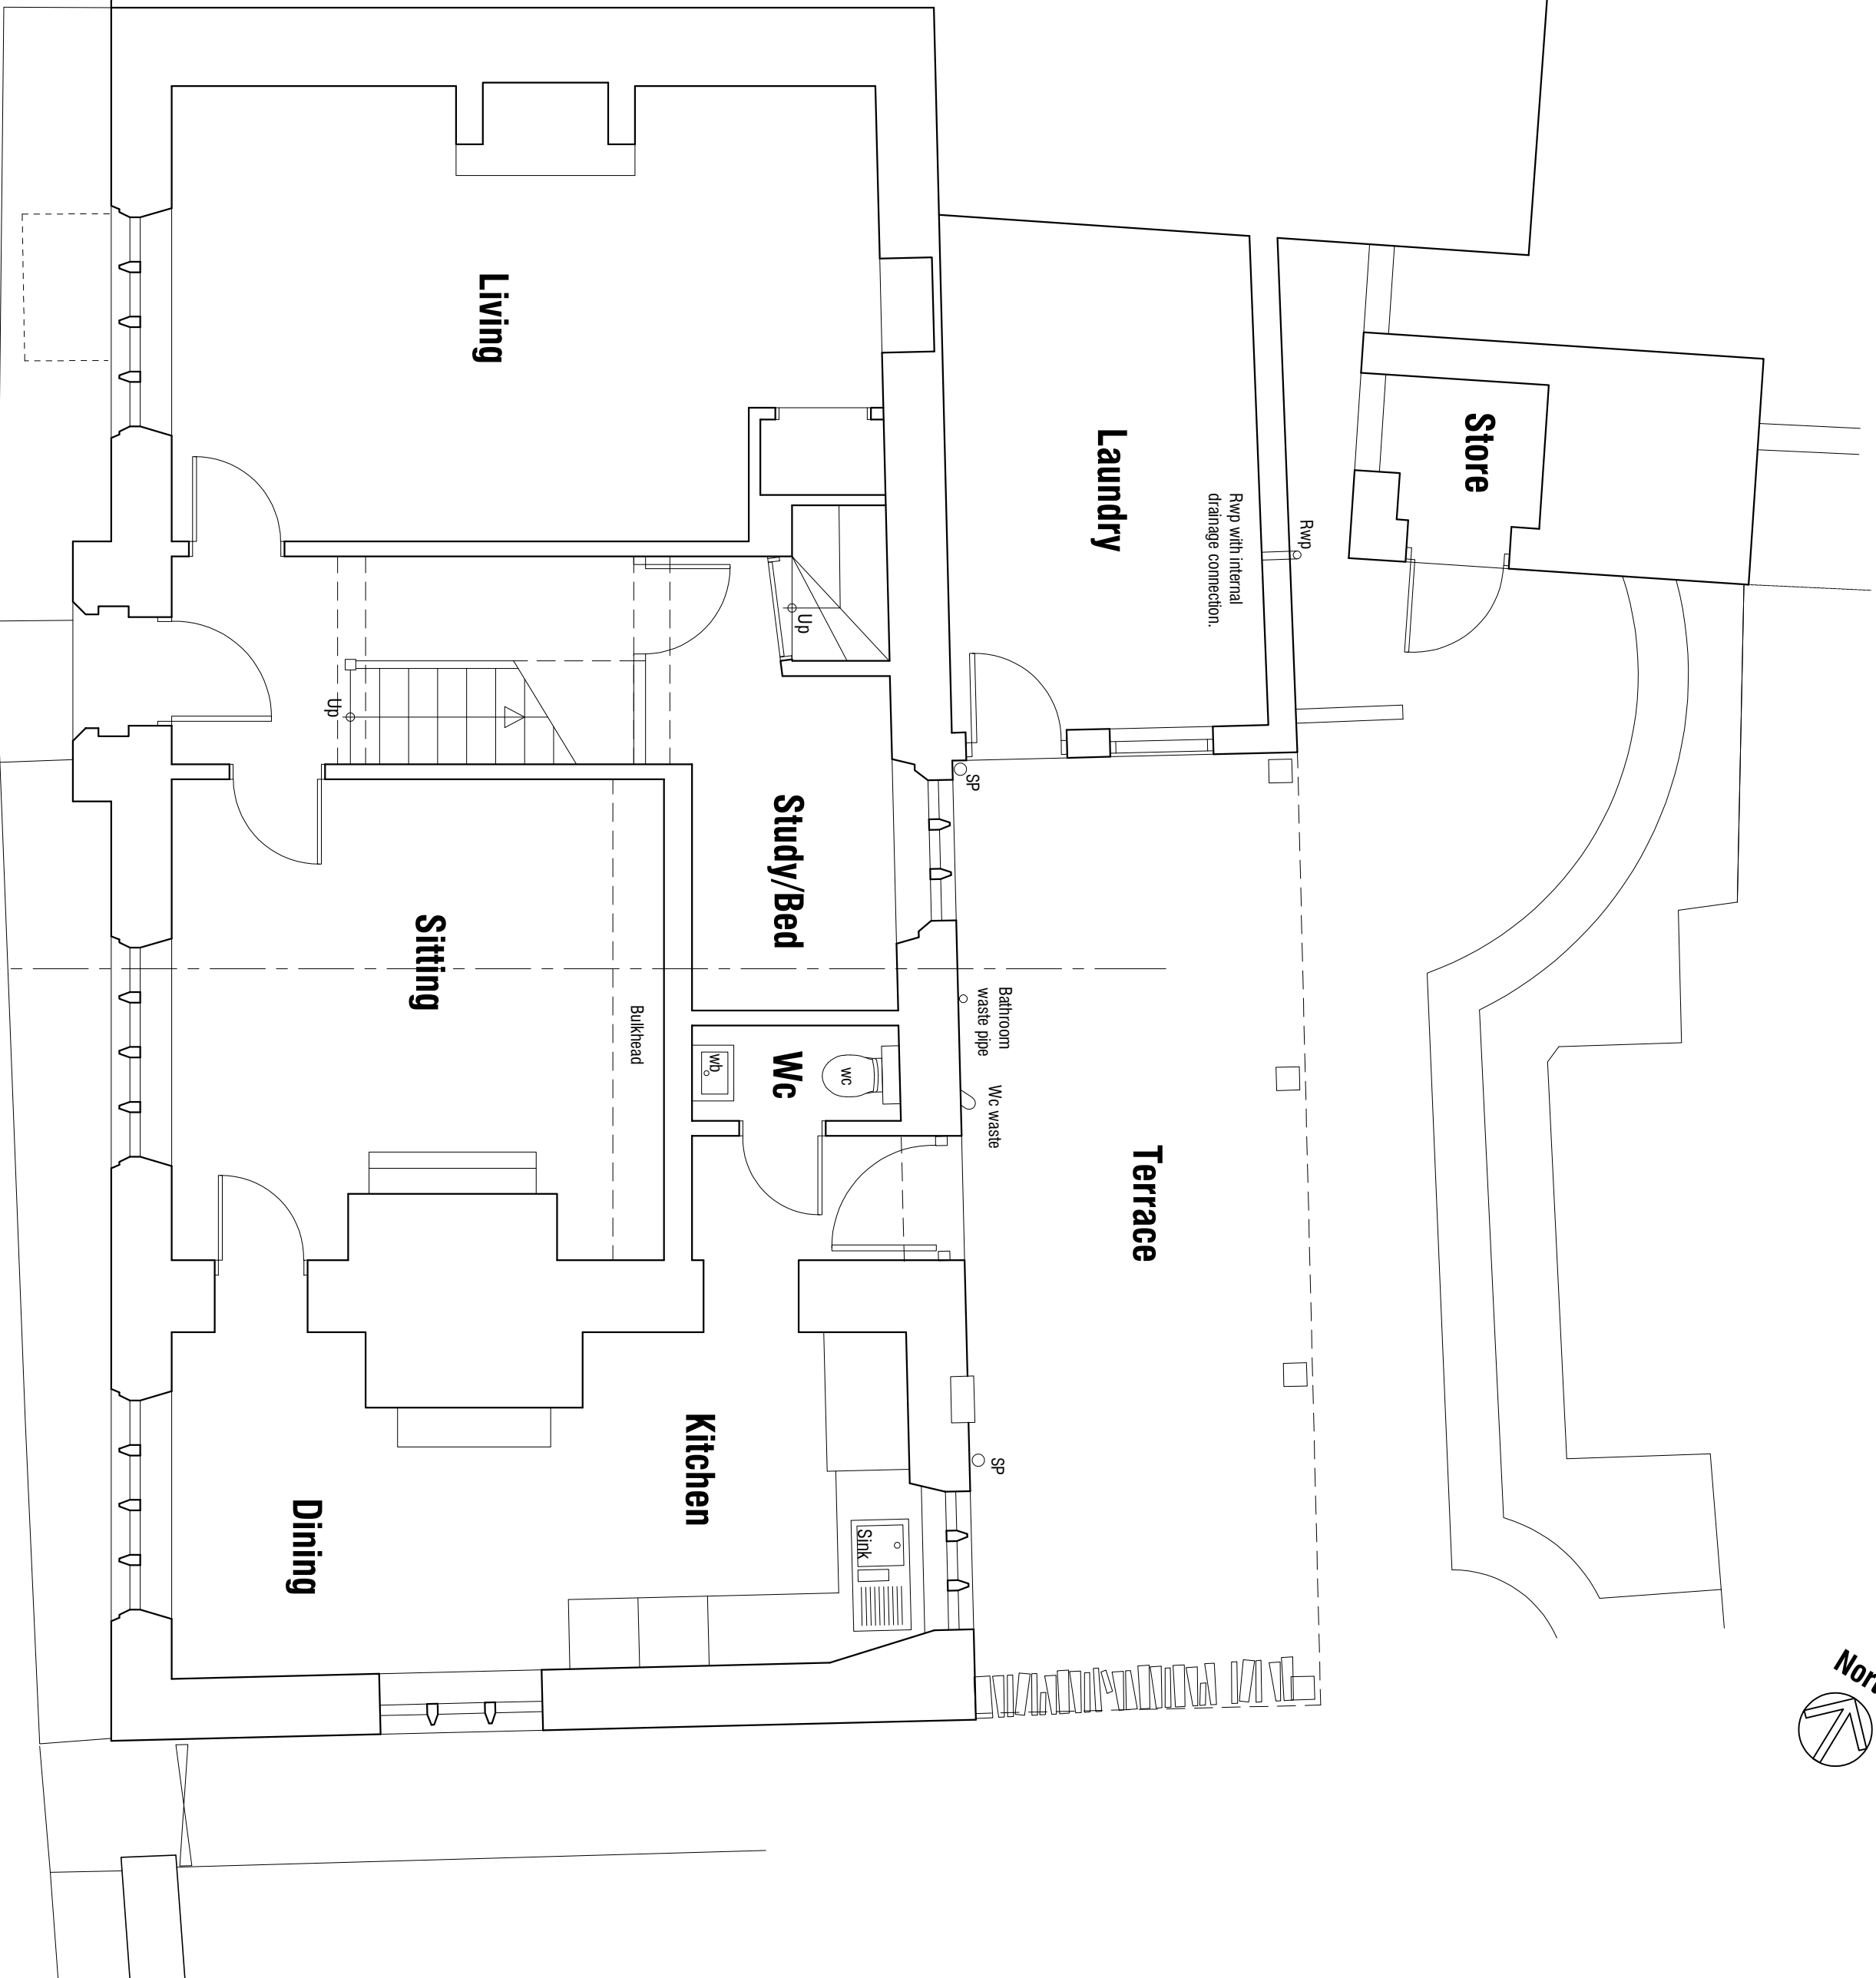


GROUND FLOOR PLAN 1:50

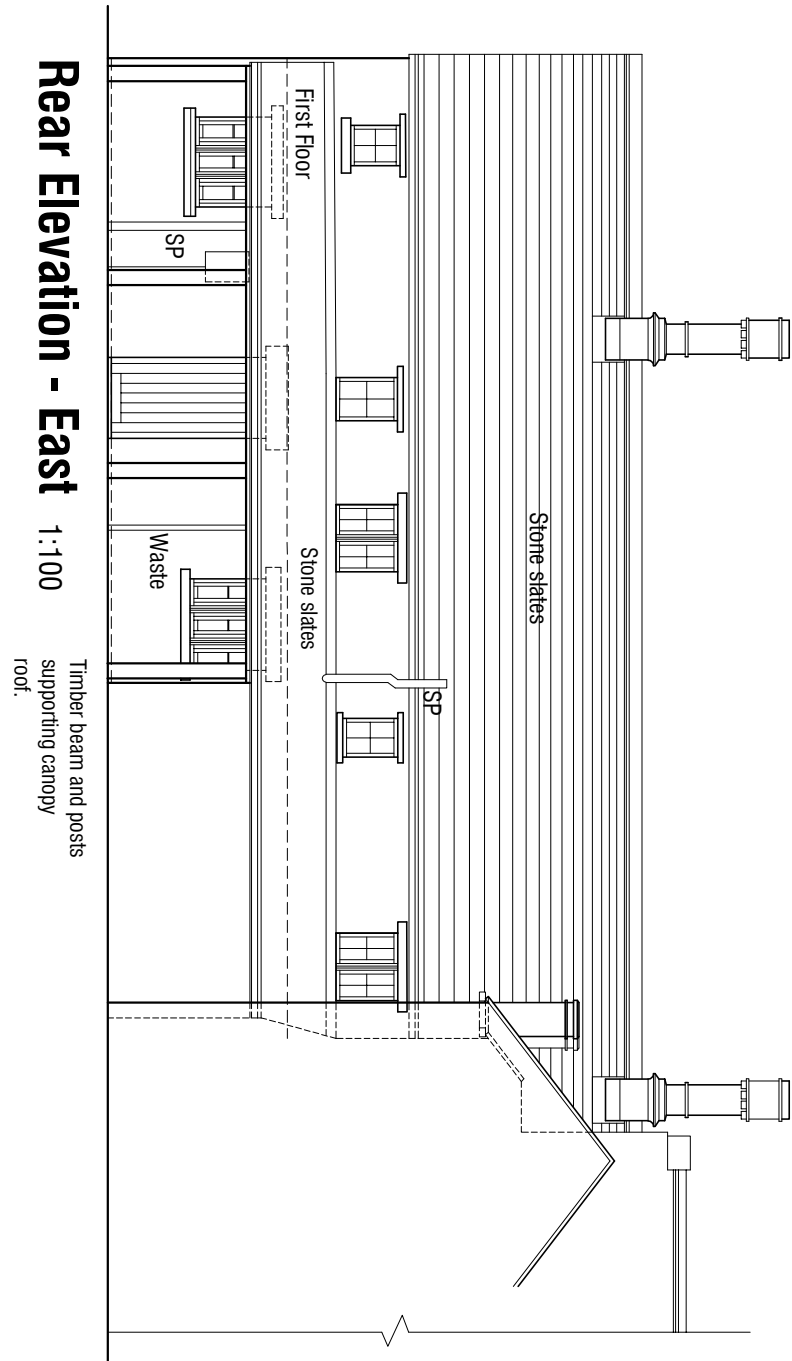


Rear Elevation - East 1:100

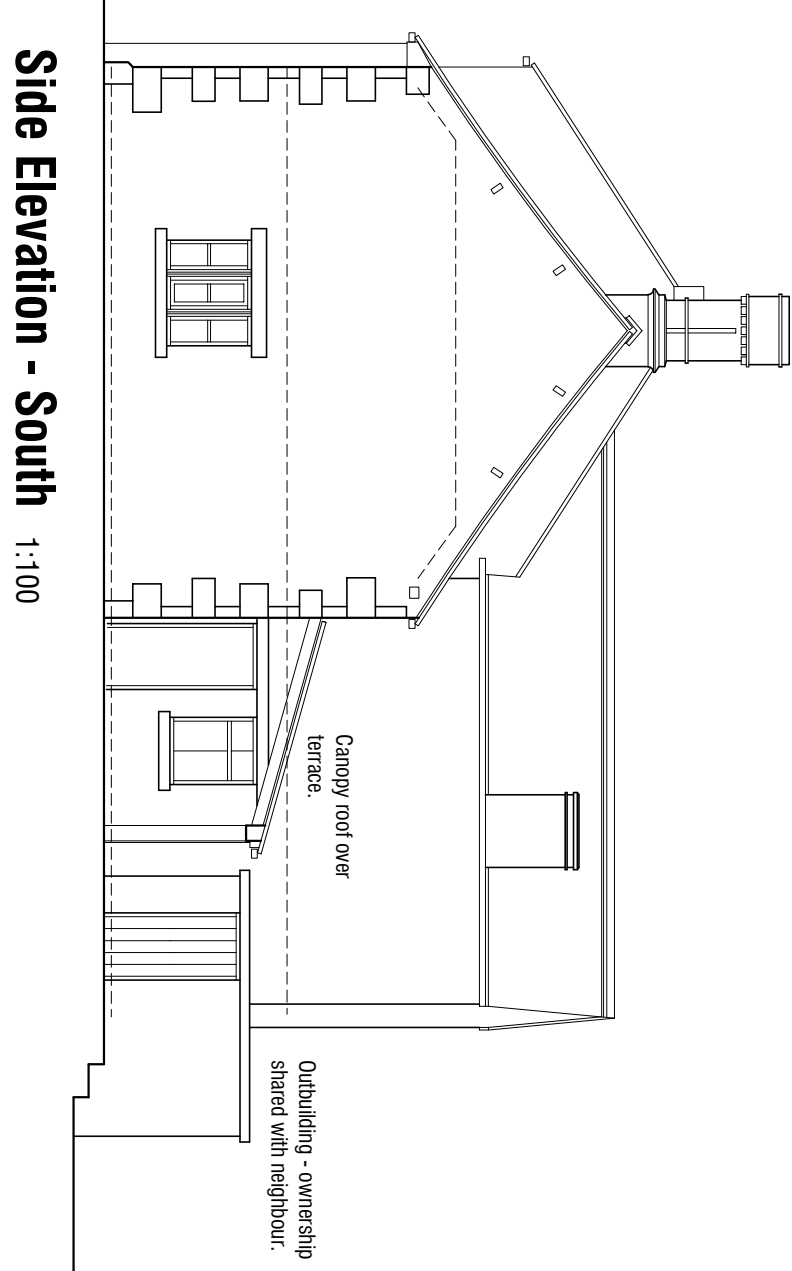

Side Elevation - South 1:100

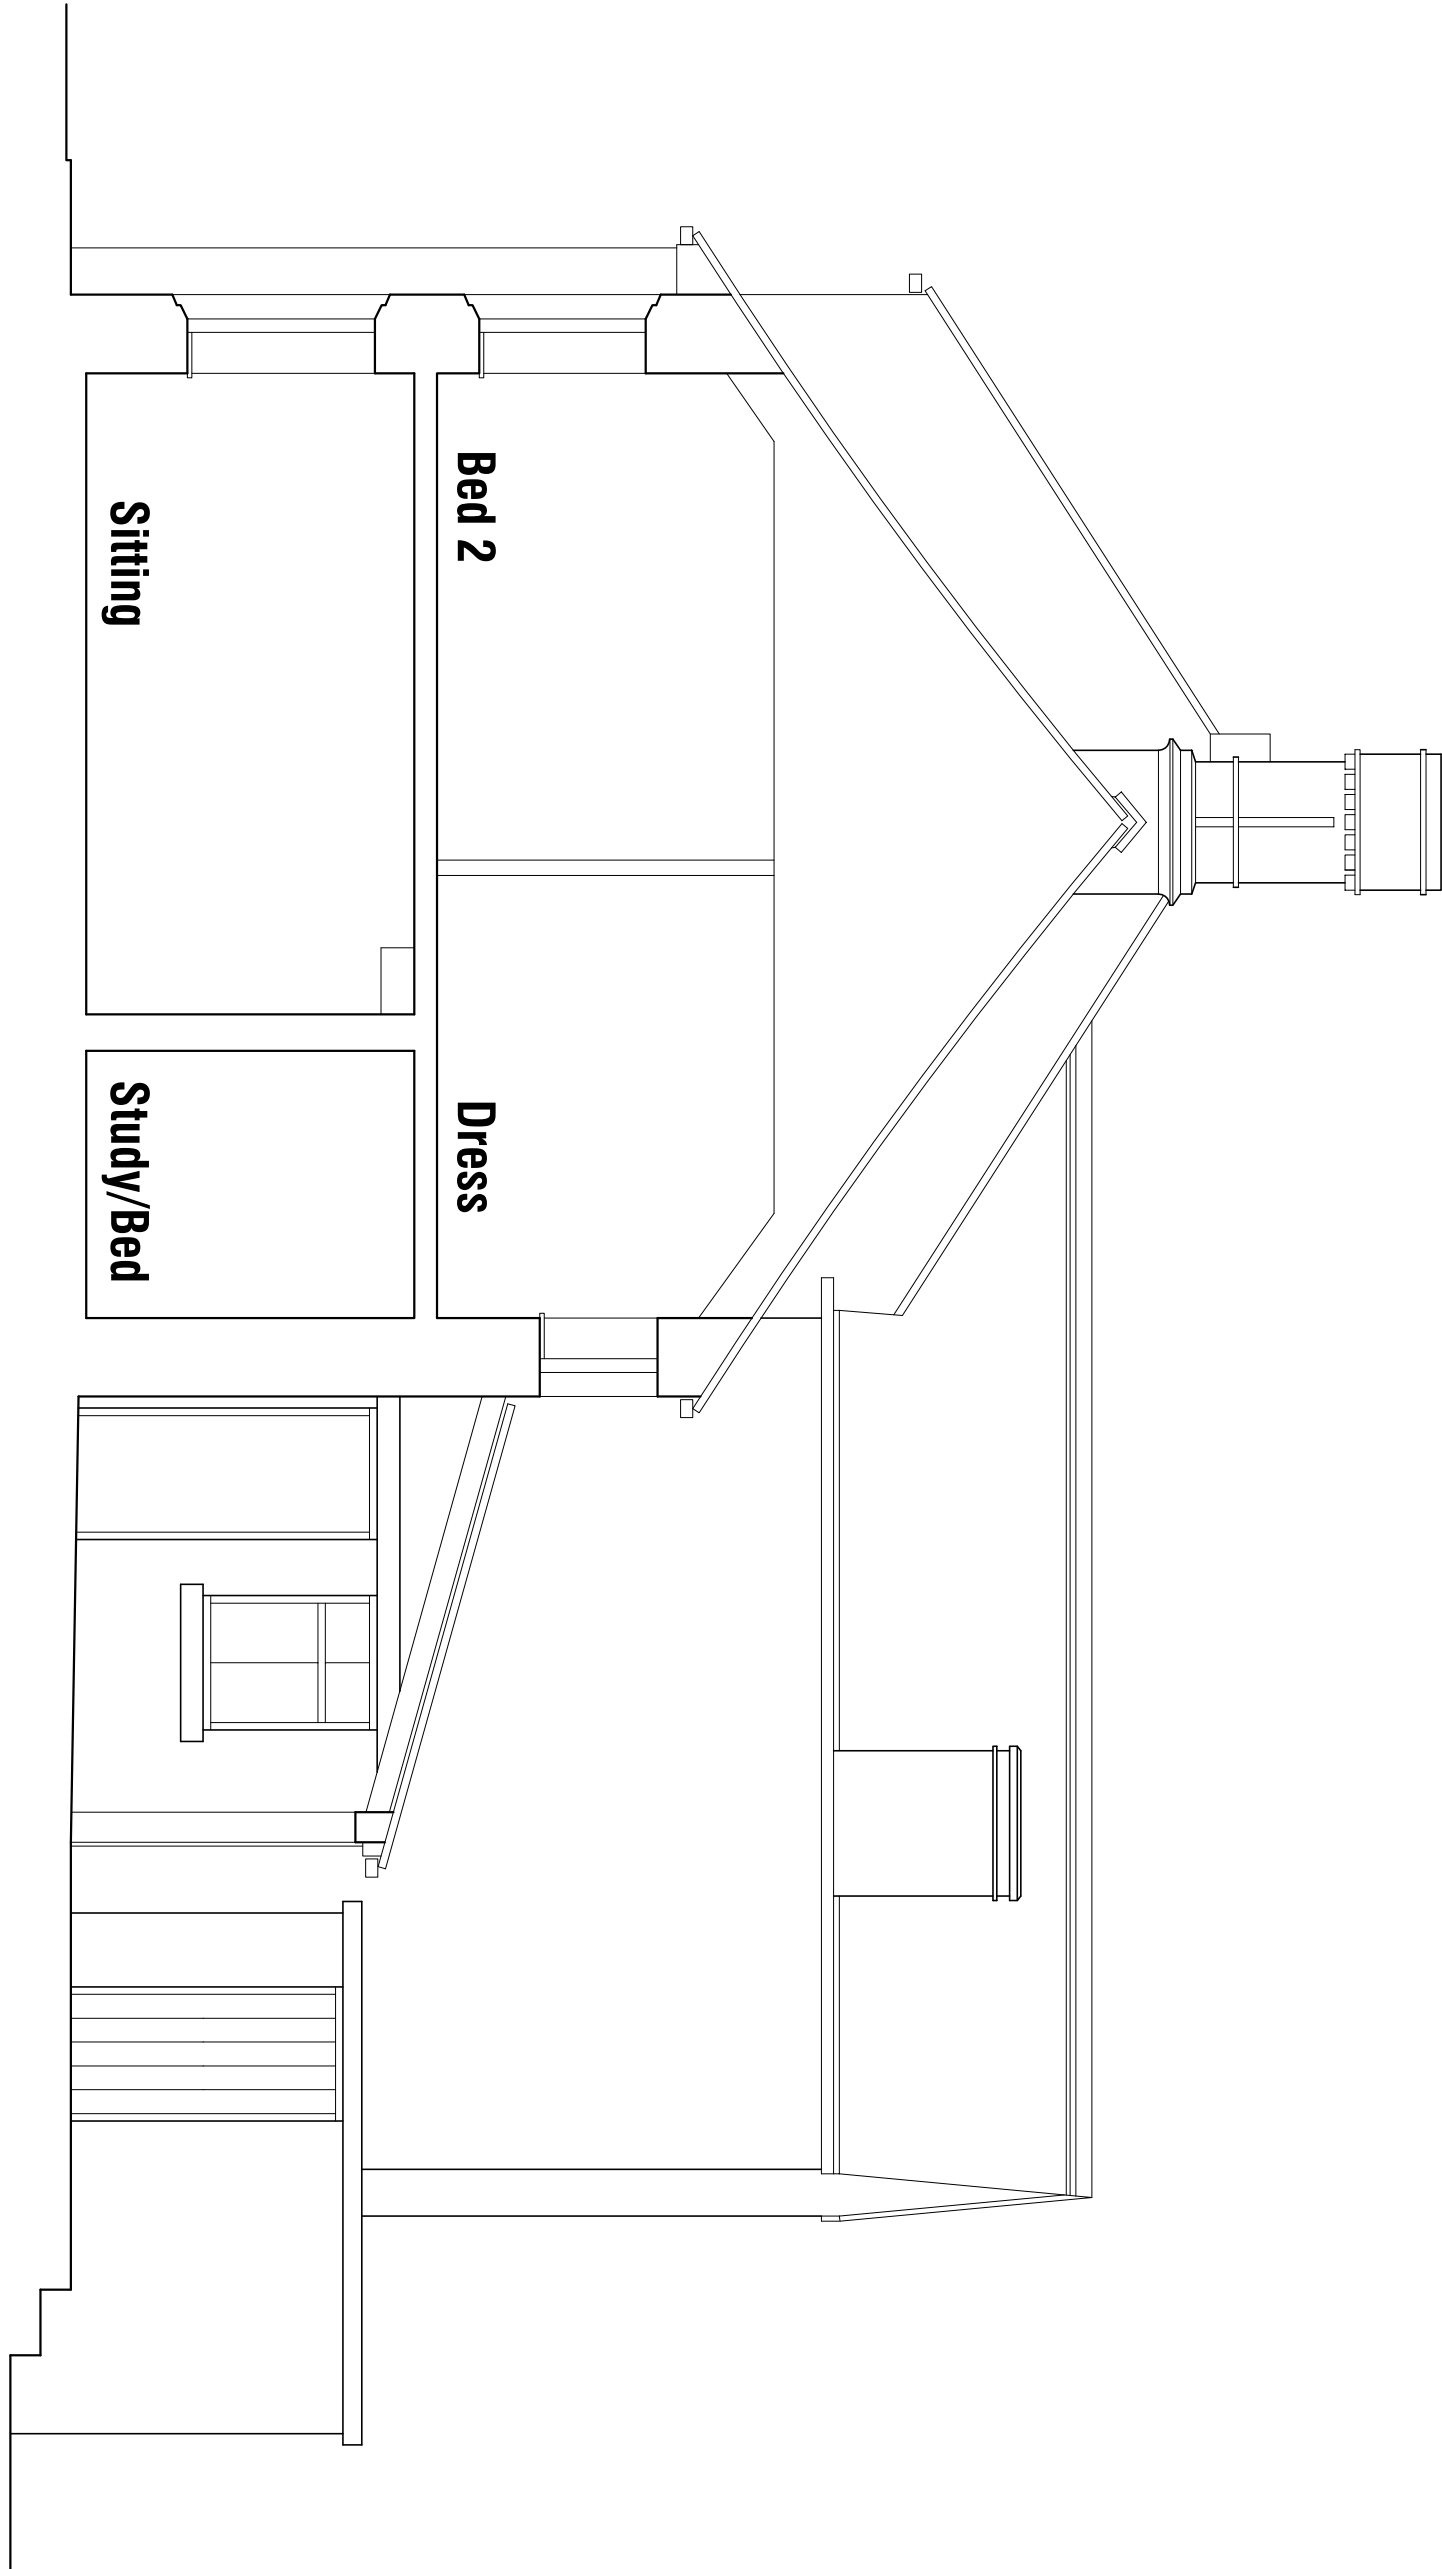

SECTION AA 1:50

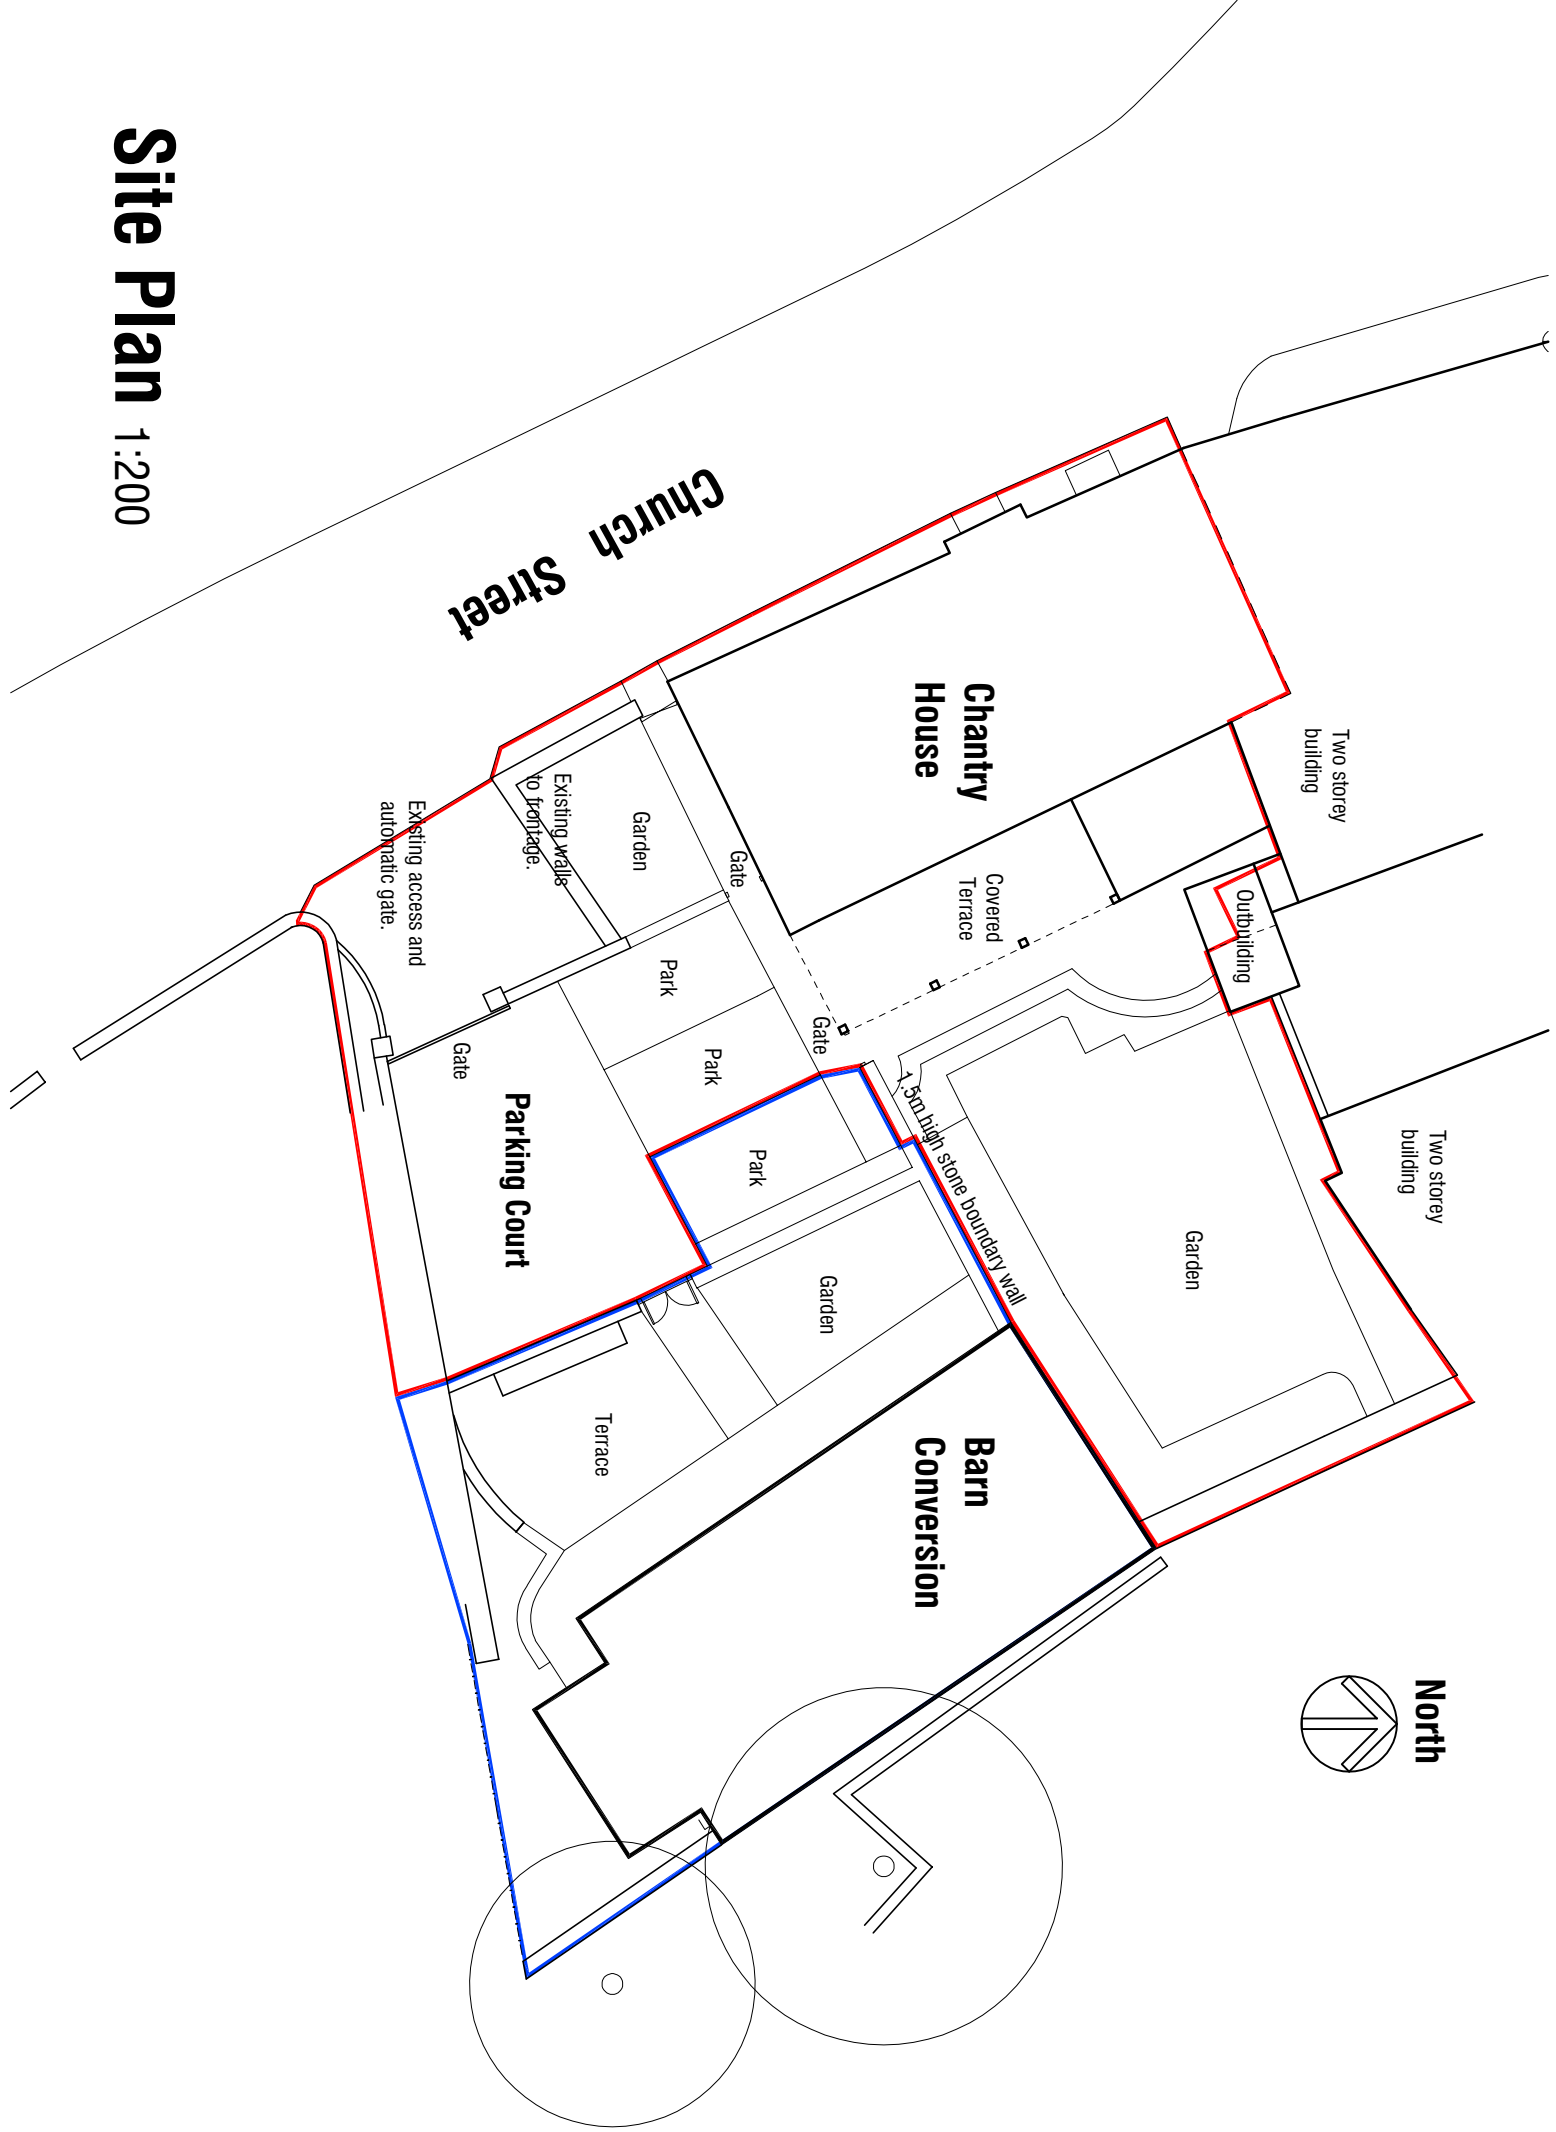

Site Plan 1:200

Charity House
Church Street
Cawthorne
Barnsley

AS EXISTING

PLAN AND ELEVATIONS

mbroothdesign

architectural design and building consultants

Fairfield House
Barnesall Close Barnsley
S70 2PL
T: 01759 354546
M: 07789 188000
E: mbroothdesign@btconnect.com

Scale: AS Shown @ A1

Drawn: MJB

Date: October 2018

Ref: 18.22

Dwg No: S1

Rev: A

Dim: 2mm

Unit: mm

Copyright mbroothdesign. All drawings are preliminary unless otherwise stated.
Dimensions are shown in millimetres. All dimensions are to the face of the work unless otherwise stated.