

Notes:

PLANNING DRAWINGS - THIS DRAWING SHOULD NOT BE USED FOR ANY OTHER PURPOSES THAN THAT SPECIFIED HERE

COPYRIGHT - THIS DRAWING MAY NOT BE REPRODUCED OR MODIFIED IN WHOLE OR PART BY ANY PERSON OR ORGANISATION WITHOUT THE ARCHITECTS CONSENT. ISUING COPIES TO THIRD PARTIES MAY NOT BE DONE WITHOUT THE ARCHITECTS CONSENT

Revision: --

Revision List:

0 10m



Project/ Client: Garage plot Castle Lane/ Berry

Drawing Title: Site Plan - EXISTING & PROPOSED


Drawing Number: 2161/TP/002

Scale at A3: 1:200

Date: Apr 23

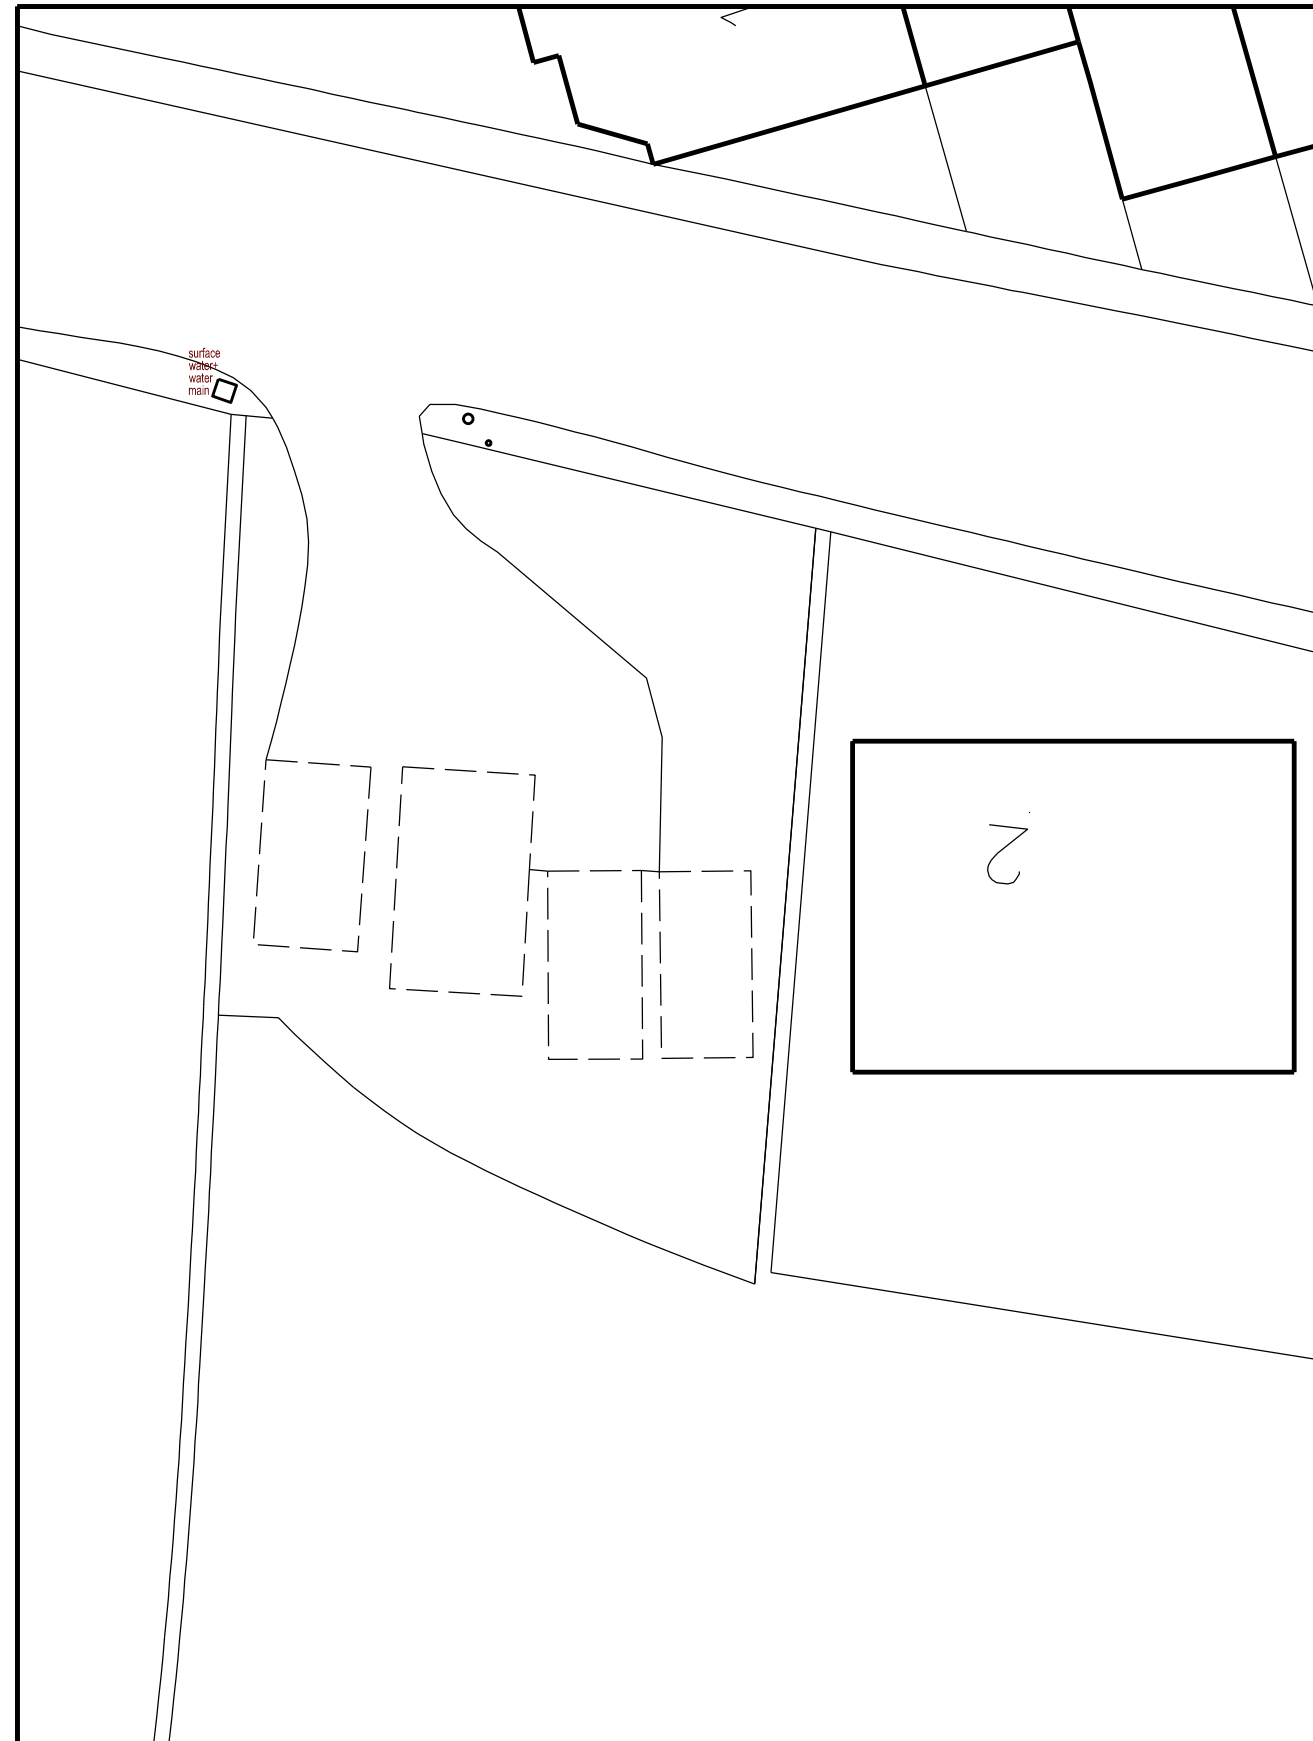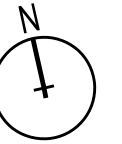

Site Plan - EXISTING

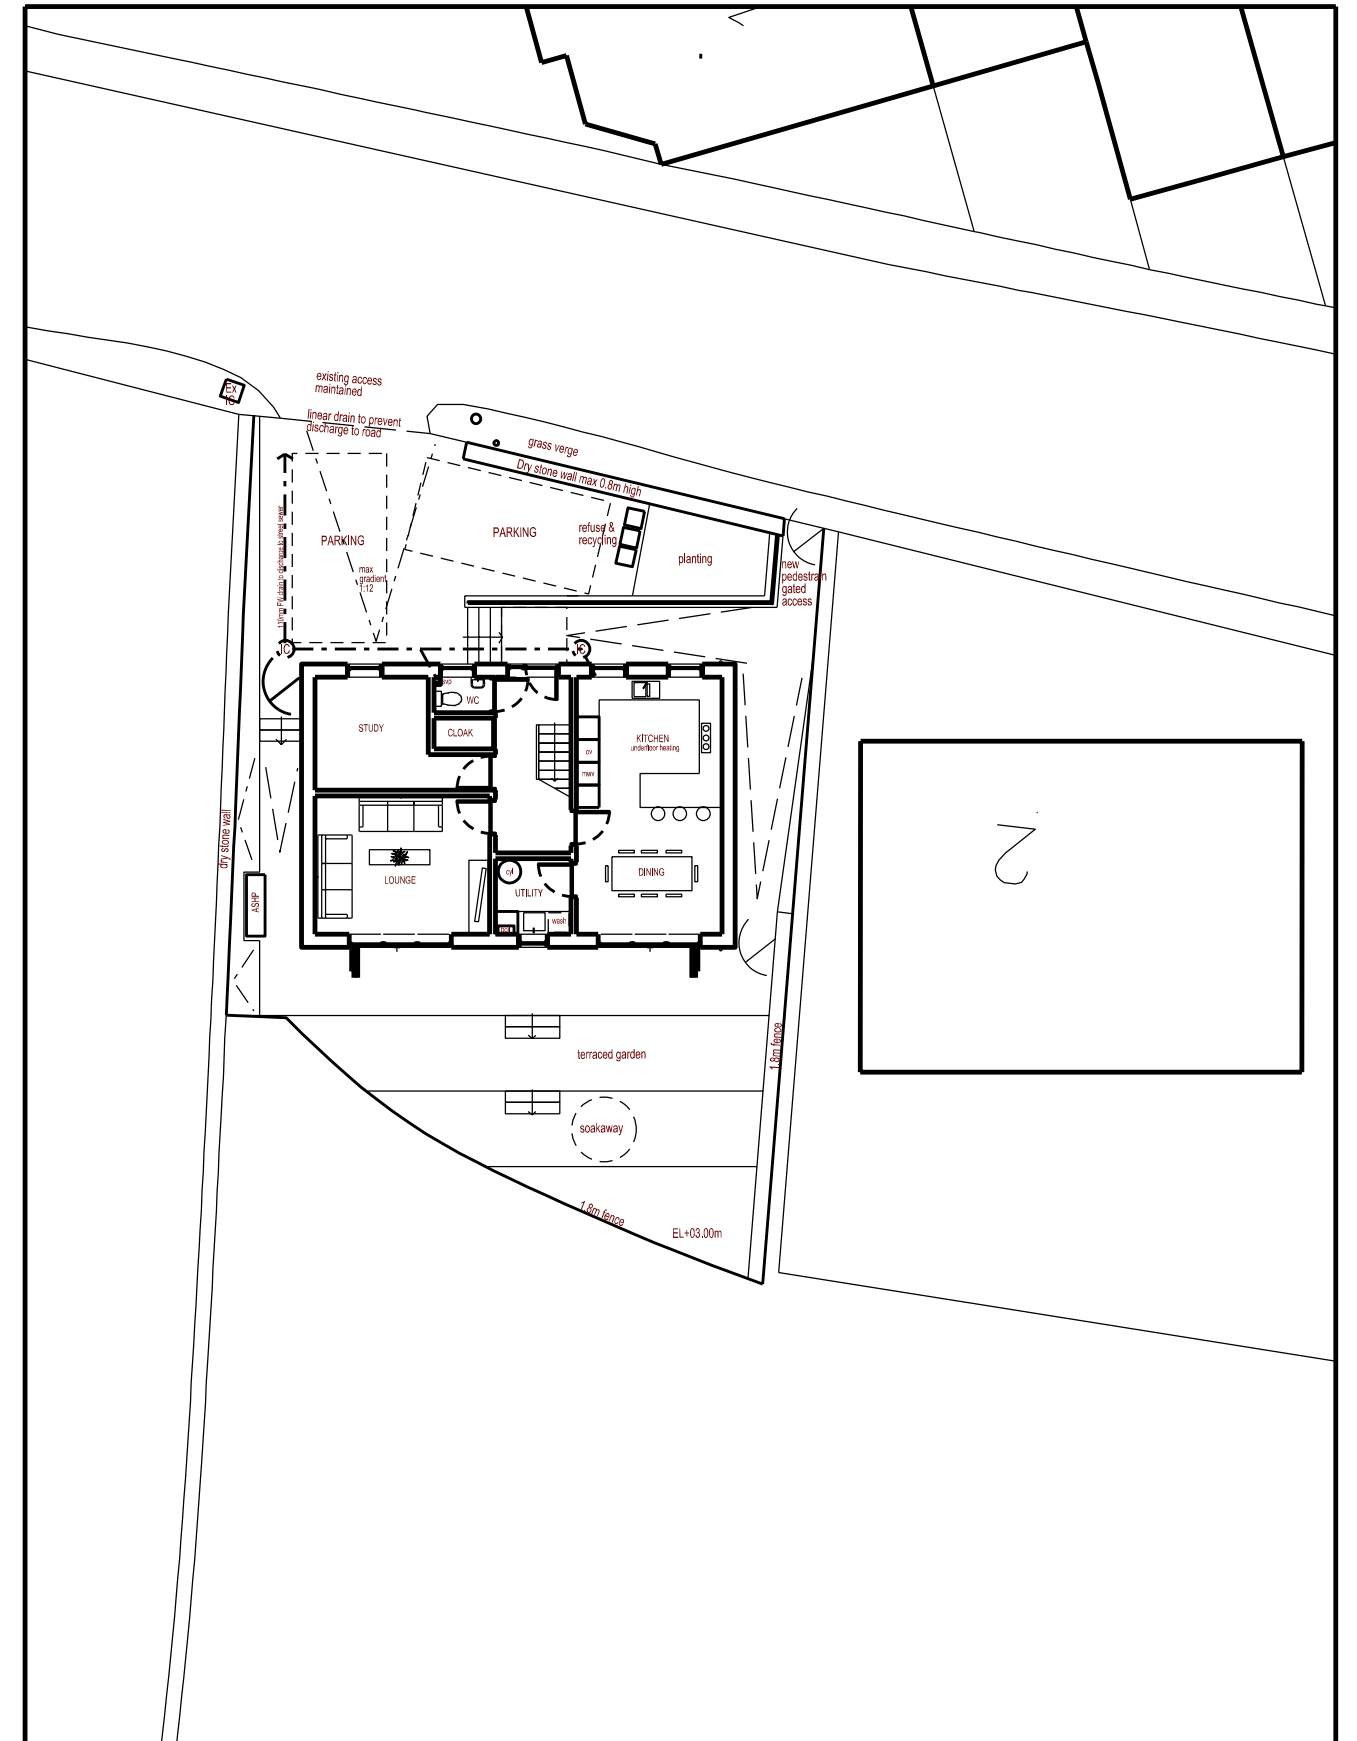

Site Plan - PROPOSED