


Site Plan 1:200

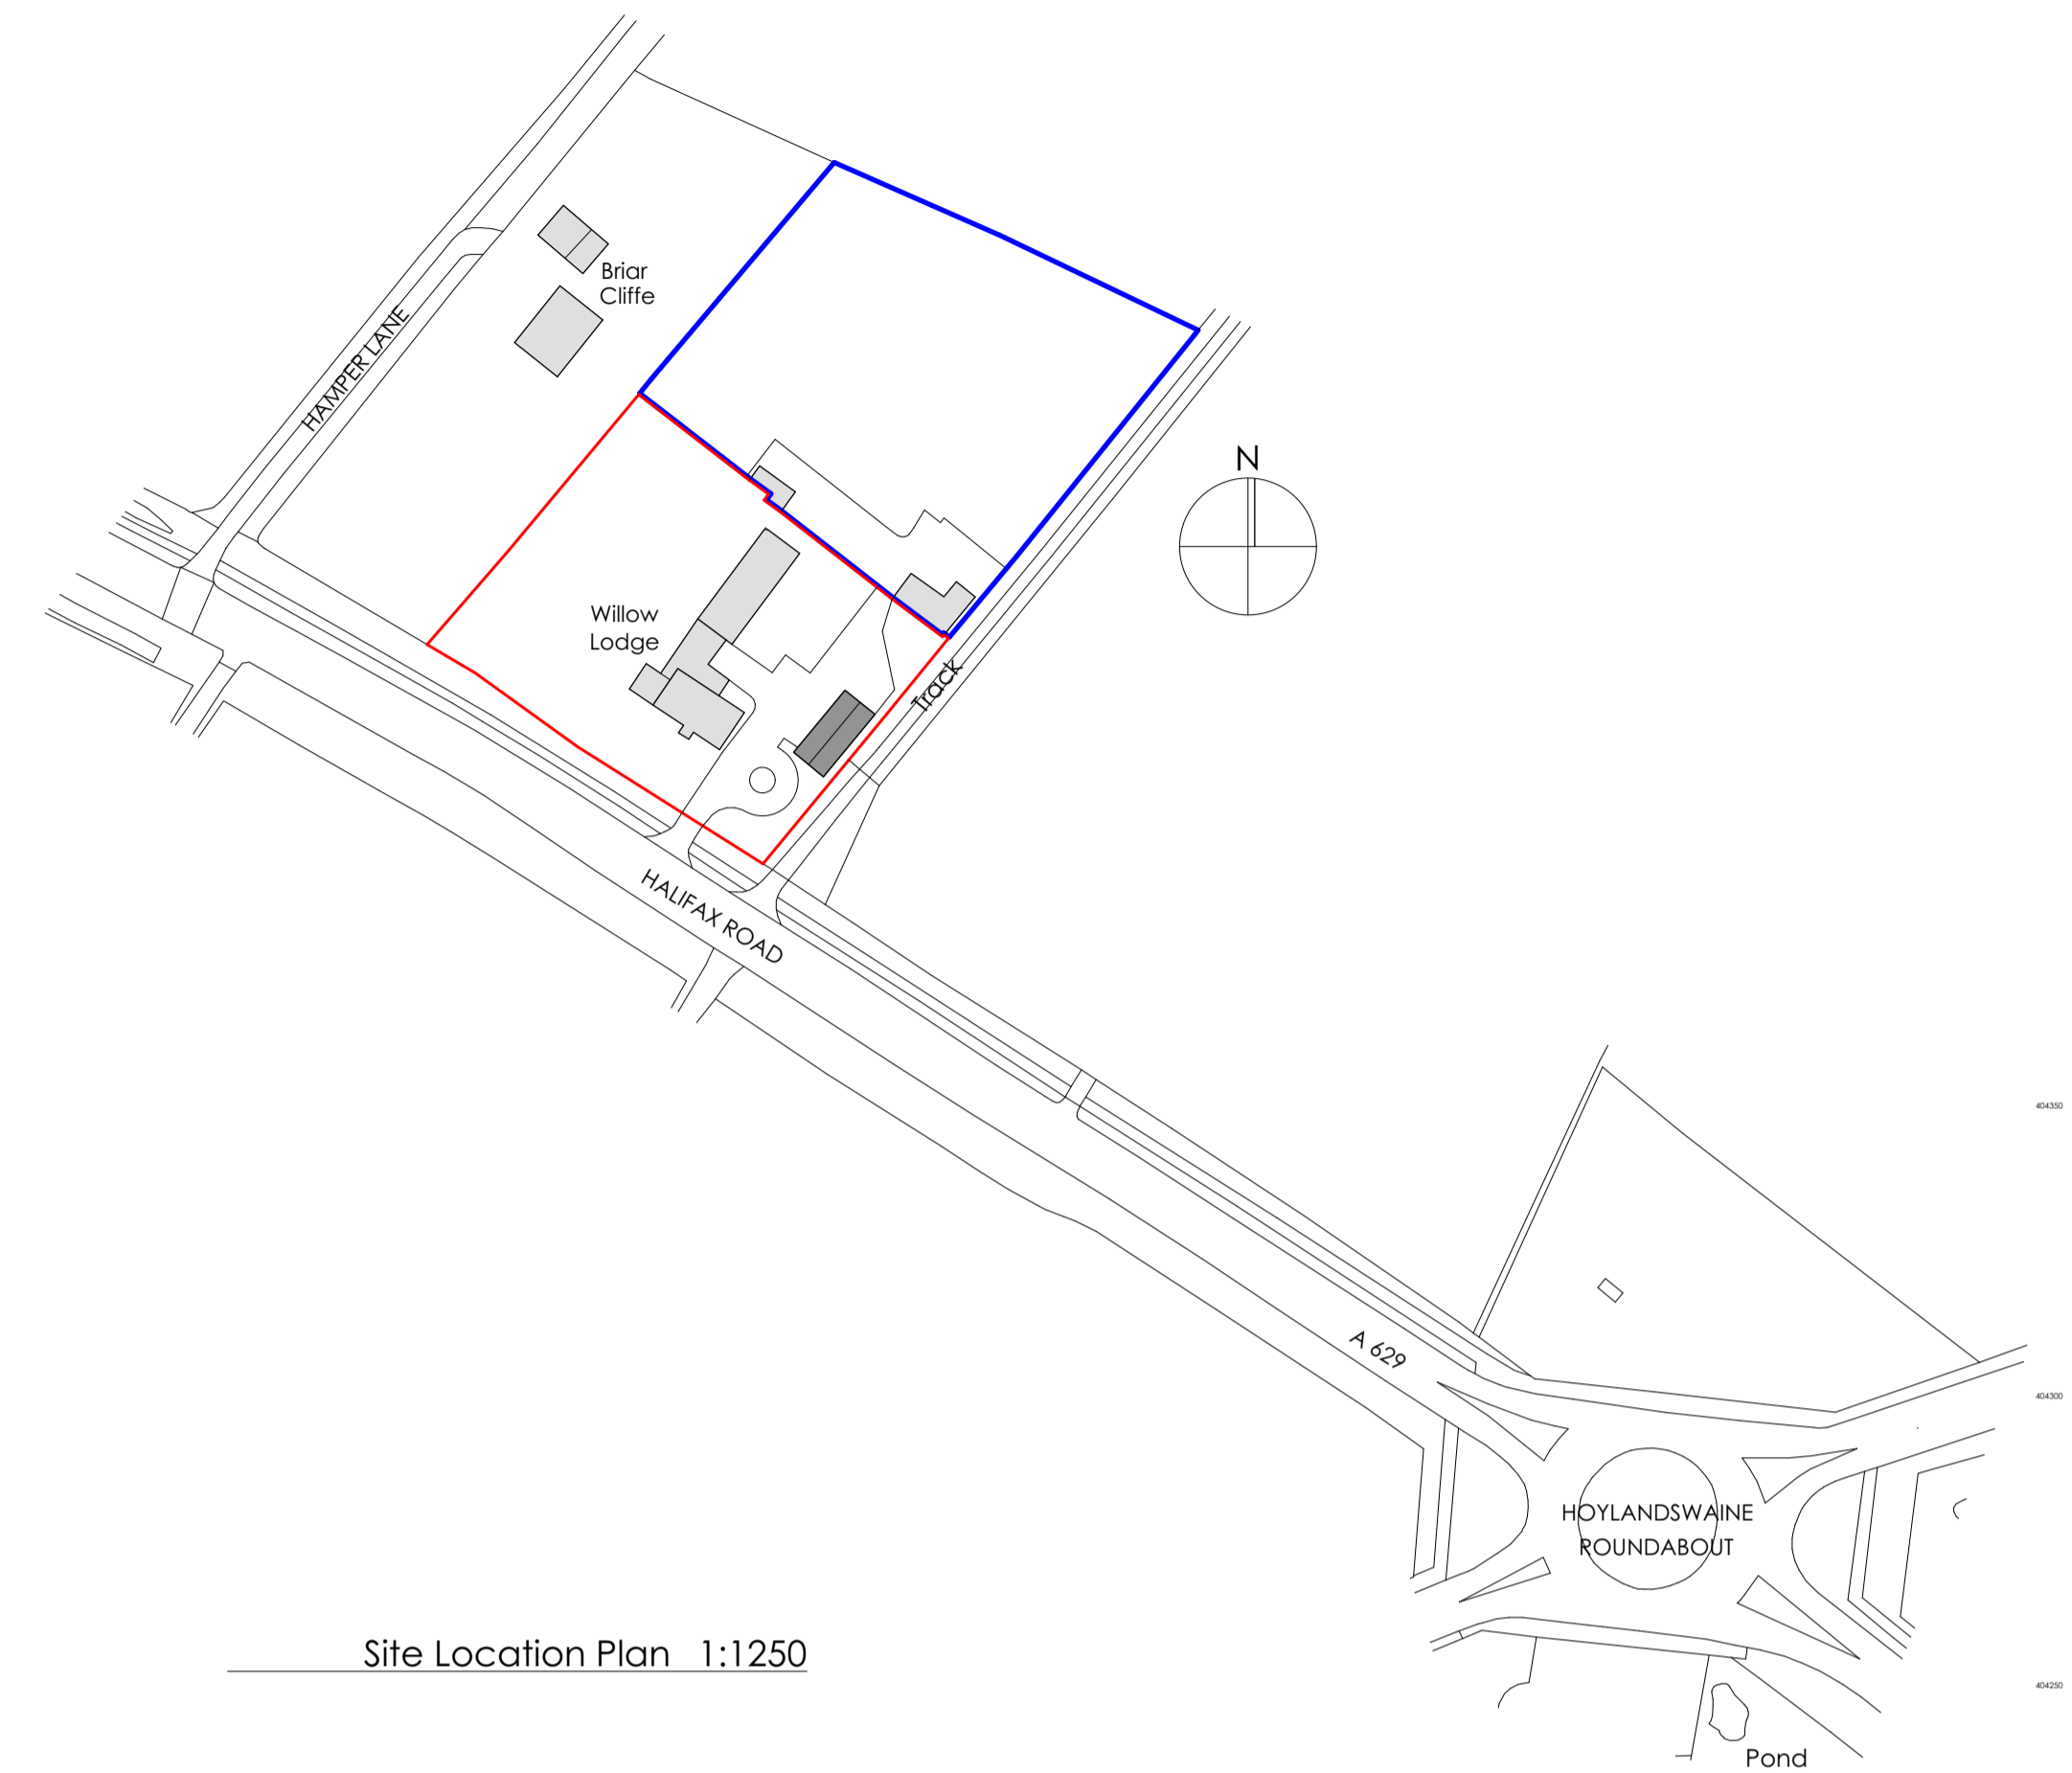

Site Location Plan 1:1250

Key	
—	Change of use to Holiday Let
—	Residential curtilage
—	Business use - Swimming pool

General Notes

THIS DRAWING HAS BEEN PREPARED FROM HAND MEASURED SURVEY INFORMATION AND IS FOR INFORMATION PURPOSES ONLY. DO NOT SCALE FROM DRAWING. USE FIGURED DIMENSIONS ONLY. ALL DIMENSIONS MUST BE CHECKED AND VERIFIED ON SITE PRIOR TO COMMENCEMENT OF WORK AND ARCHITECT TO BE NOTIFIED OF ANY DISCREPANCIES.

Revision	Description	Issued	Checked	Date

Client: Mr & Mrs Babbings
Project: Willow Lodge, Halifax Road, Penistone
Drawing: Site Plan and Site Location Plan

Drawing Status:

Date: Feb 17	Scale @ A1: 1:200/1250	Drawn by: AB
Project No: 037	Drawing No: (0-) 02	Revision: