




Proposed South East Facing Rear Elevation
Scale 1:50

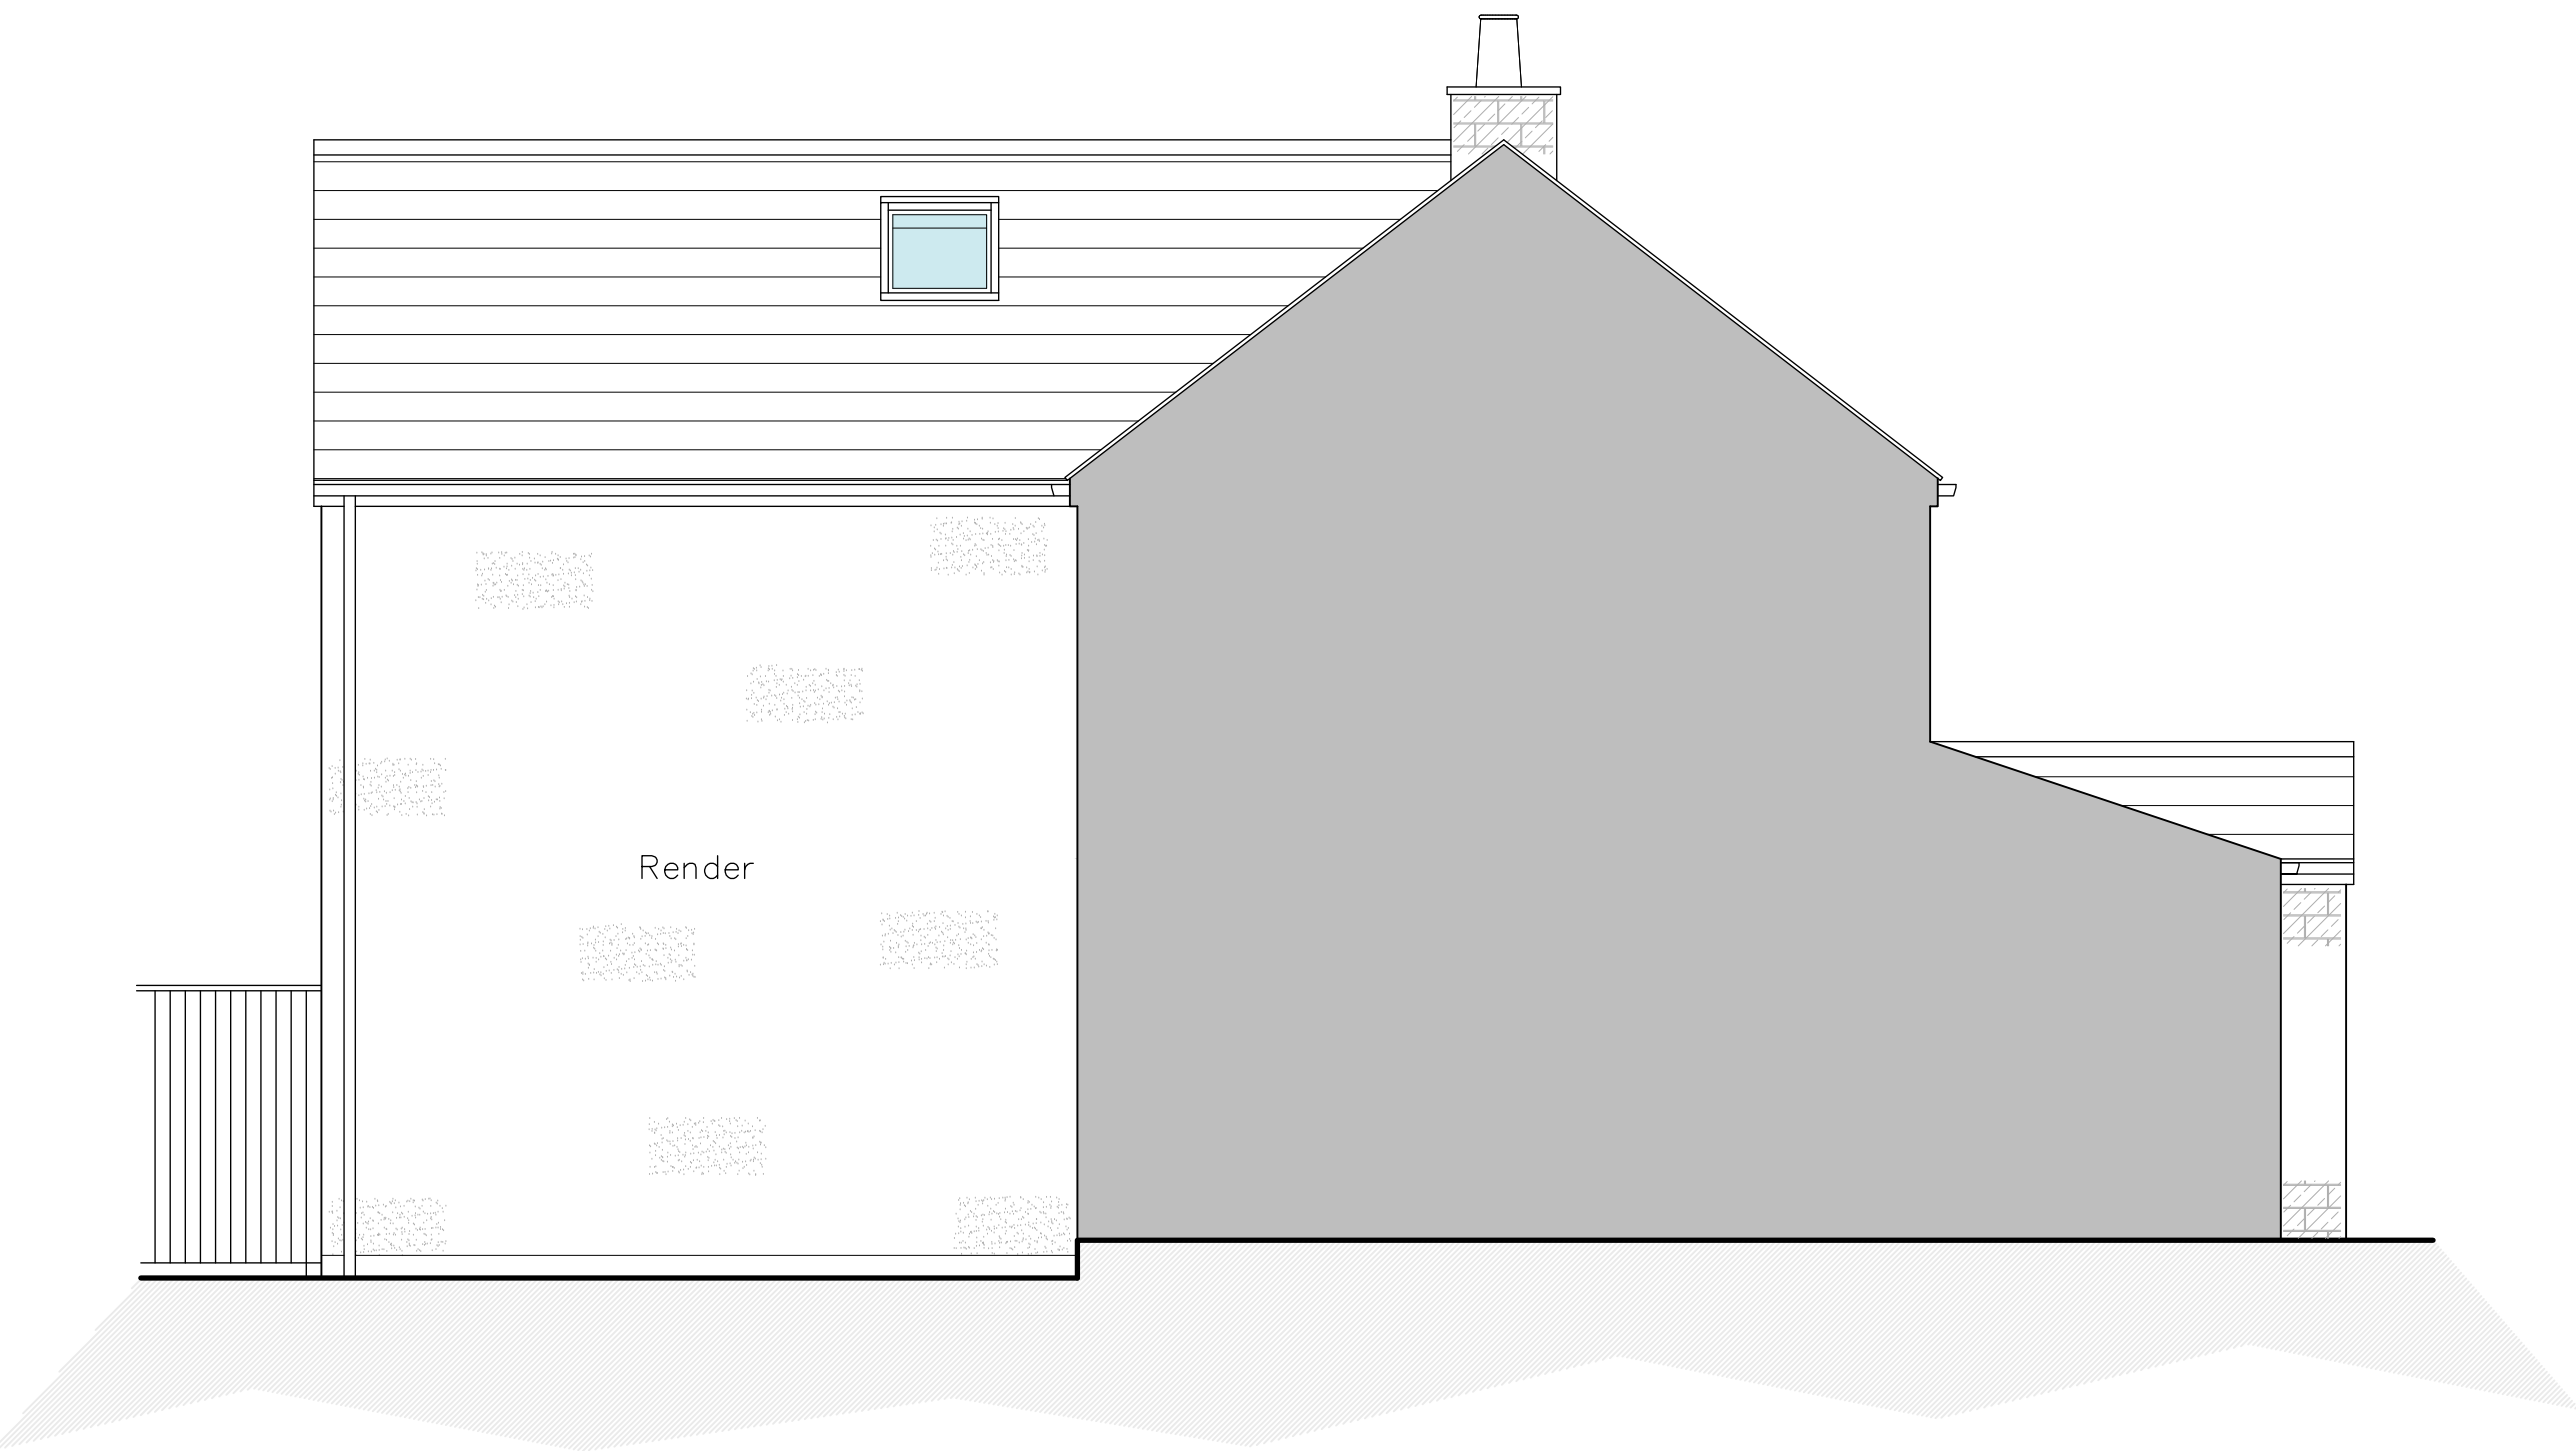

Proposed North East Facing Side Elevation
Scale 1:50

PROPOSED MATERIALS	
• WALLS	— NATURAL COURSED STONE
• ROOF	— ARTIFICIAL STONE
• DOORS	— BLACK ALUMINIUM
• WINDOWS	— BLACK ALUMINIUM & PVCu
• RAINWATER GOODS	— BLACK PVCu
• FASCIA	— BLACK TIMBER



Proposed Site Plan
Scale 1:250

- NOTES**
1. No dimensions to be scaled. IF IN DOUBT ASK.
 2. All dimensions must be checked and verified on site by the Contractor prior to the commencement of works and Hinchliffe Architecture & Design Ltd. to be notified of any discrepancies.
 3. The copyright of these drawings remains the property of Hinchliffe Architecture & Design Ltd. They must not be reproduced in any way without prior written consent from the originator (Hinchliffe Architecture & Design Ltd.)
 4. Any works undertaken on site prior to obtaining full written approval from the Planning Department & Building Control is at the Contractor/Clients own risk. Works should not commence until ALL approvals are granted.

B	11/25	CLIENT AMENDMENTS
A	11/25	FIRST ISSUE
Rev.	Date	Description
Status		
PLANNING		
 Hinchliffe A&D 24 Carr View Road Huddersfield West Yorkshire HD9 1AG 01484 520 764 info@hinch-architecture.co.uk www.hinch-architecture.co.uk		
Client		
MR & MRS A & S ORR		
Project		
104 & 106 HUDDERSFIELD RD INGBIRCHWORTH PENISTONE HUDDERSFIELD SOUTH YORKSHIRE, S36 7GF		
Drawing Title		
PROPOSED ELEVATIONS (SHEET 2 of 2) & SITE LAYOUT		
Scale (at A1)		Date
AS SHOWN		NOV' 2025
Drg. no.	Rev.	
346-25-PL08	B	