
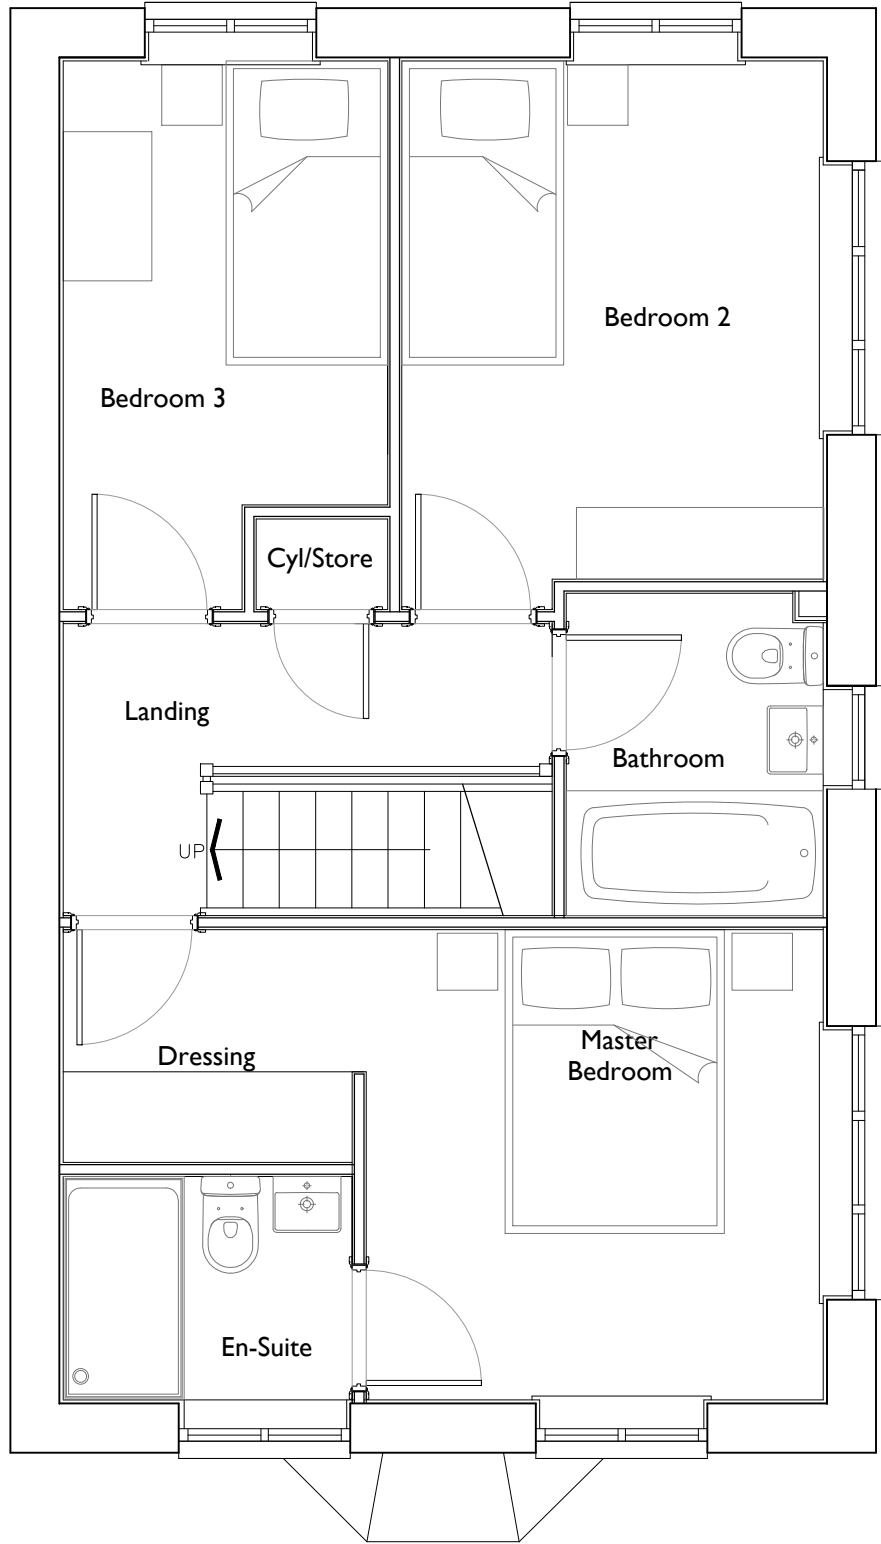


 

FIRST FLOOR

AS
PLOT 19

Date	06.10.21	Description	Plot numbering updated.	Rev	A	House Type	N302	Drawing Title	First Floor Plan	Site	Thurlstone	Thorpe Arch Grange Walton Road Thorp Arch LS23 7BA			Scale @ A3	1:50	Date	18/03/21	
													Drawn	JL	Checked				
													Drawing No.	TS-N301.02	Rev.	A			