


M L B A K J H G F




SHOPFRONT ELEVATION

SIGN TO WINDOW BED WALL LIGHTBOXES FLUSH DOOR INTERNALLY ILLUMINATED LED LETTERS INTERNALLY ILLUMINATED LED LETTERS HALO ILLUMINATED LED LETTERS TO SIGNAGE PANEL FIXED TO GLAZING FRAME INTERNALLY ILLUMINATED LED LETTERS

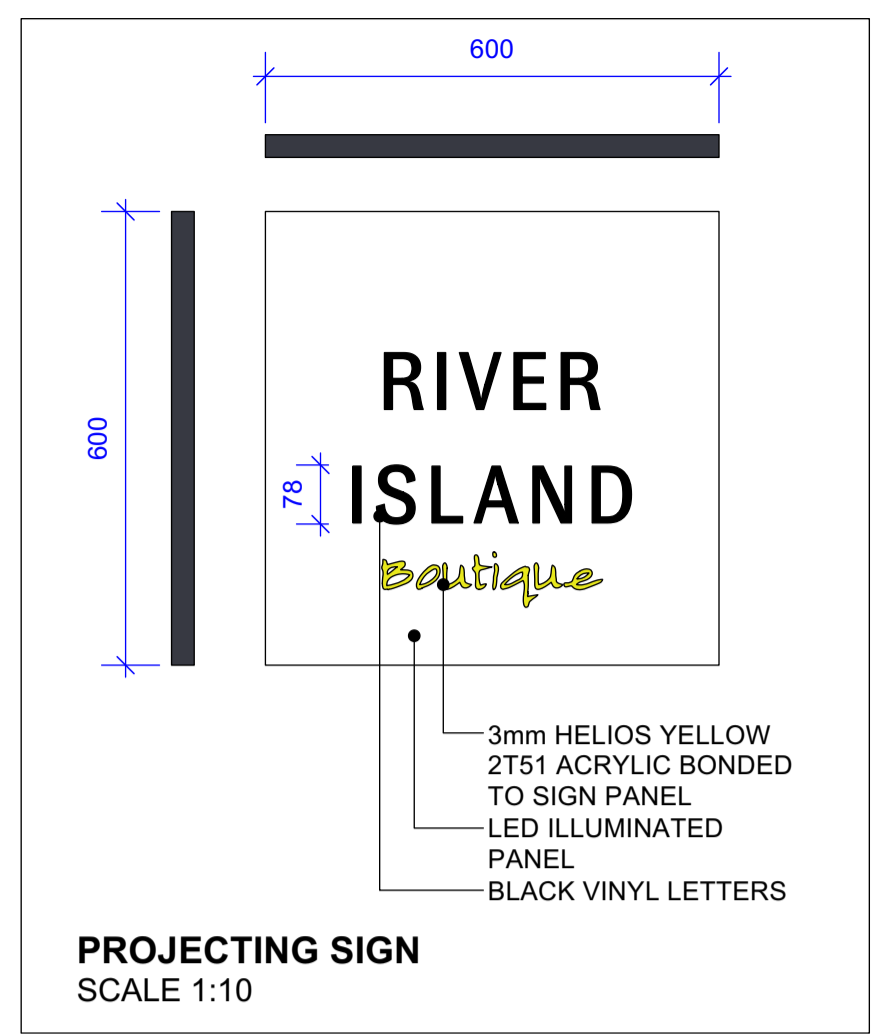


PROJECTING SIGN SCALE 1:10

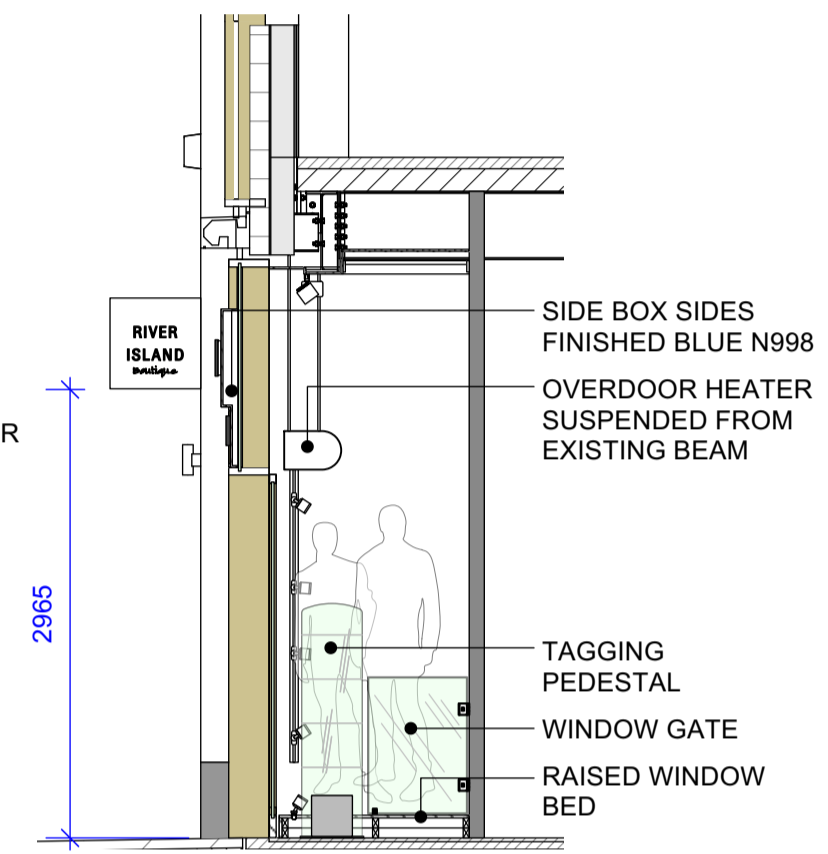


SECTION AA

SIDE BOX SIDES FINISHED BLUE N998 OVERDOOR HEATER SUSPENDED FROM EXISTING BEAM TAGGING PEDESTAL WINDOW GATE RAISED WINDOW BED

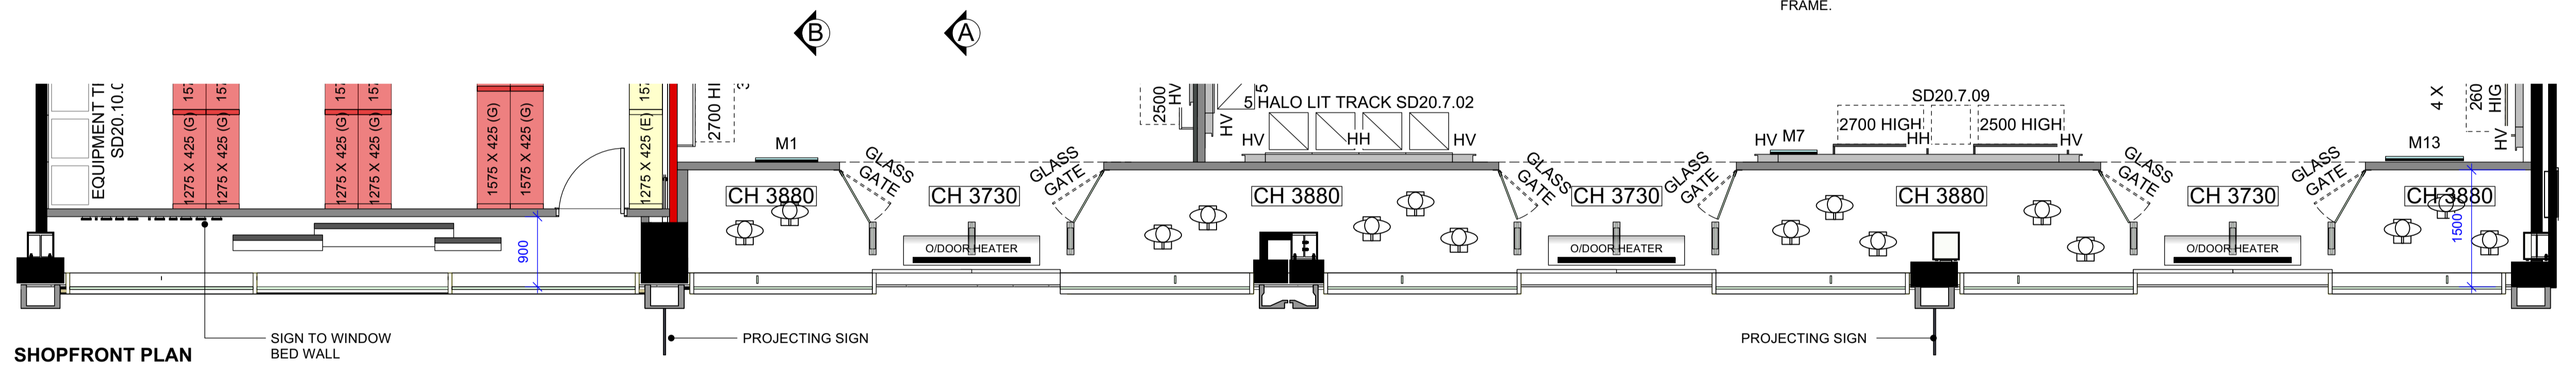


SHOPFRONT PLAN

SIGN TO WINDOW BED WALL PROJECTING SIGN PROJECTING SIGN

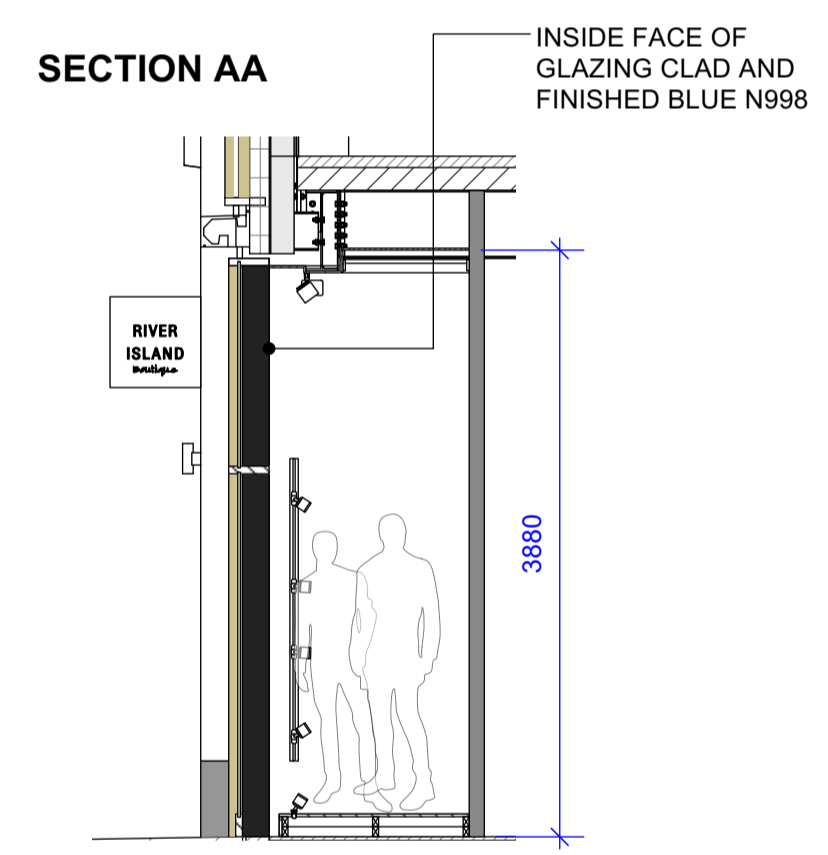

SECTION BB

INSIDE FACE OF GLAZING GLAD AND FINISHED BLUE N998

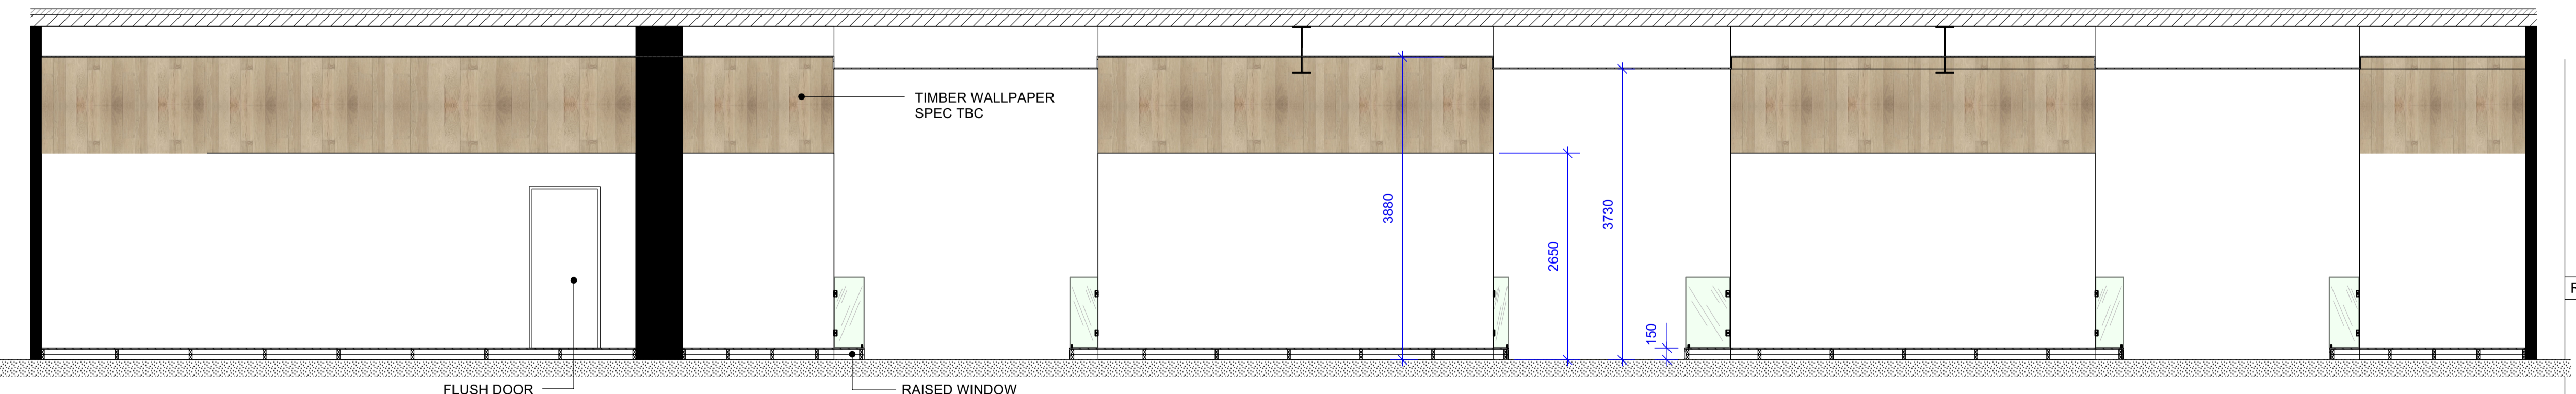


WINDOW BED WALL ELEVATION

FLUSH DOOR RAISED WINDOW BED


J	SIGNAGE PANEL HEIGHT REDUCED. SIGNAGE LETTERS INCREASED TO 250mm CAP HEIGHT	17.02.22	PG
I	SIGNAGE PANEL SIZE REDUCED	03.02.22	PG
H	SIGNAGE UPDATED, DETAILS ADDED WINDOW GUARD GLASS PANEL ADDED	21.01.22	PG
G	WINDOW BED WALL ELEVATION ADDED PROJECTING SIGNS RELOCATED	14.01.22	PG
F	WINDOW BED AND LIGHTBOXES ADDED TO STOCKROOM. SHOPFRONT TREATMENT AND SIGNAGE UPDATED	11.01.22	PG
REVISIONS	DESCRIPTION	DATE	INITIAL

# RIVER ISLAND

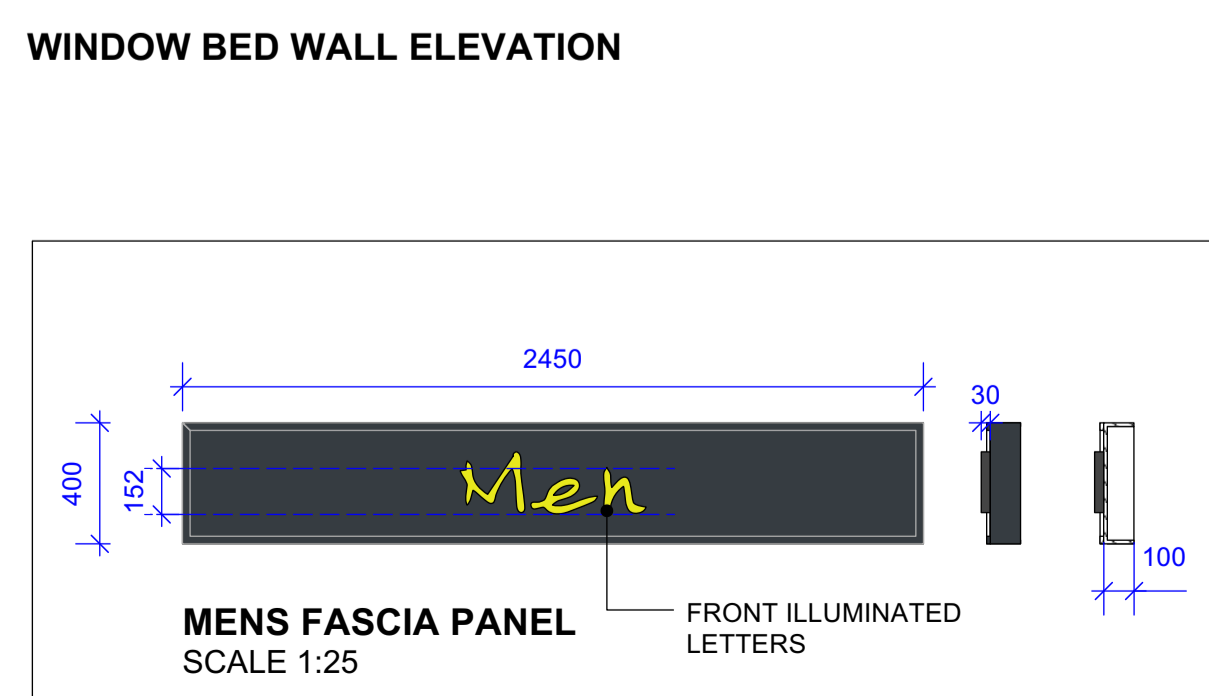


MENS FASCIA PANEL SCALE 1:25

FRONT ILLUMINATED LETTERS

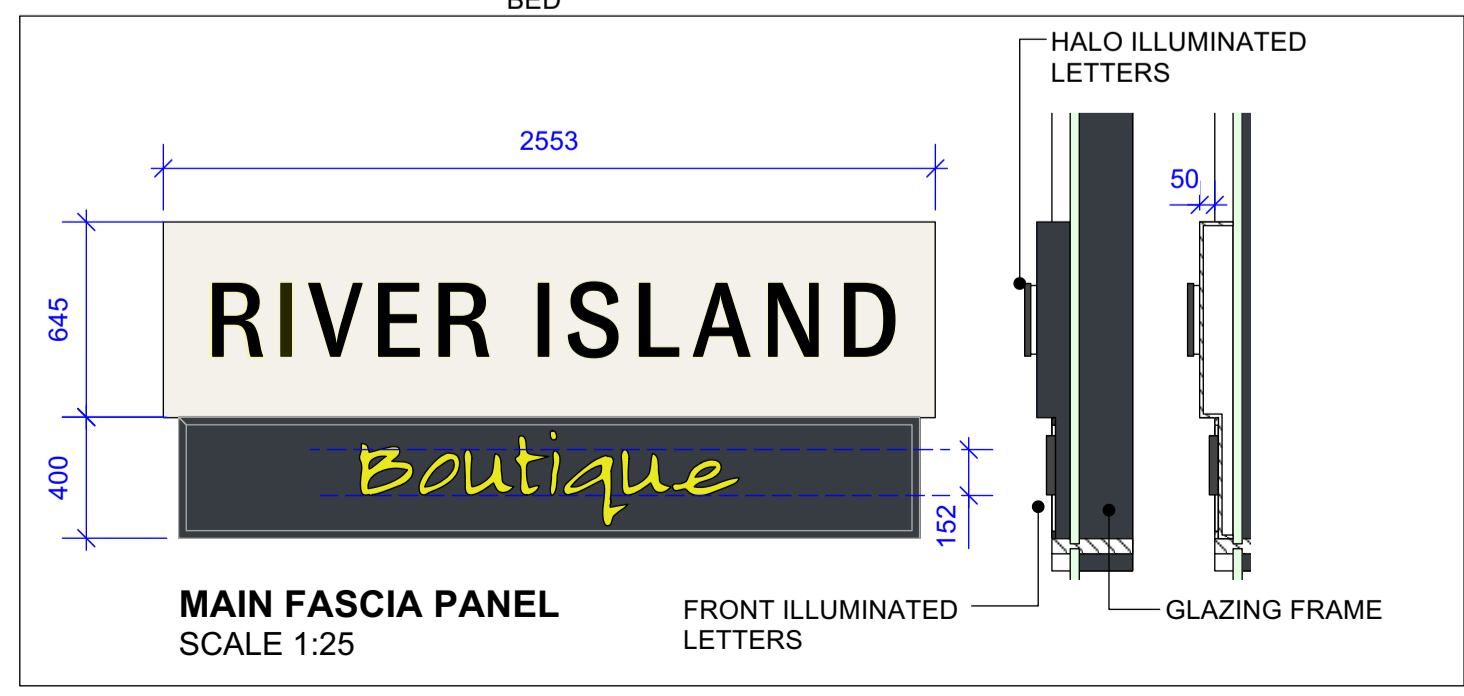


MAIN FASCIA PANEL SCALE 1:25

FRONT ILLUMINATED LETTERS

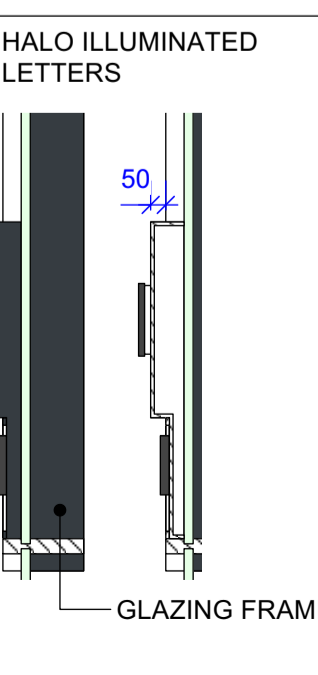


HALO ILLUMINATED LETTERS

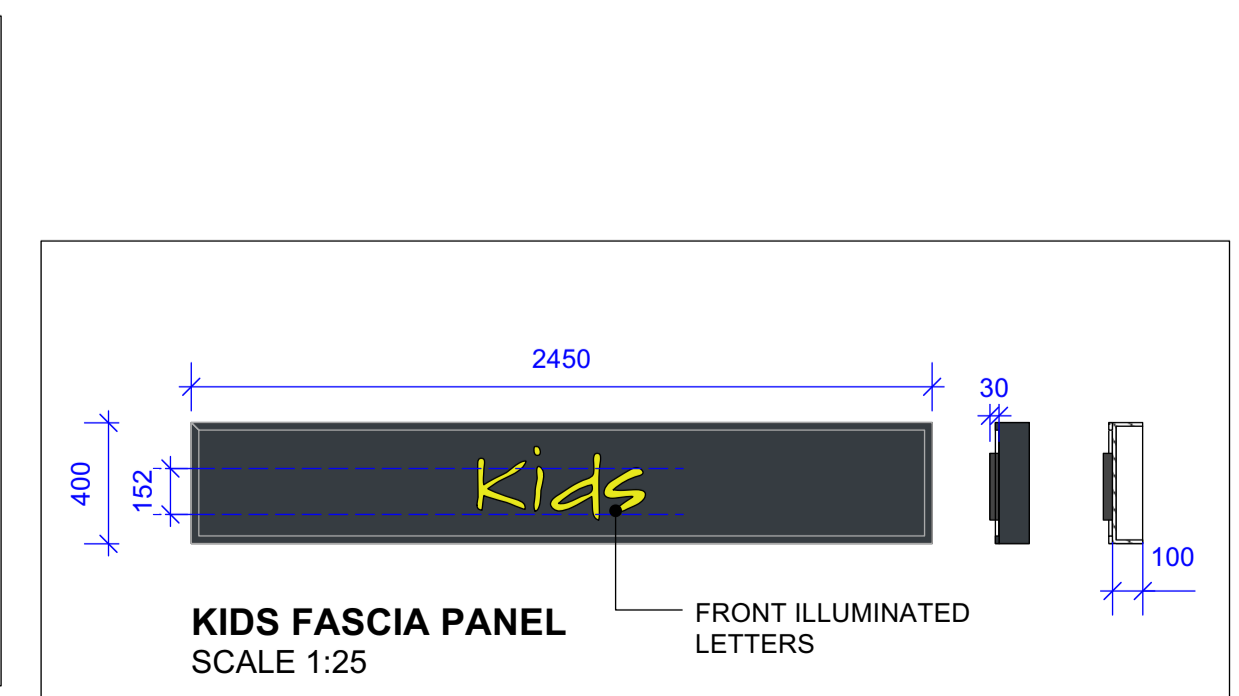

KIDS FASCIA PANEL SCALE 1:25

FRONT ILLUMINATED LETTERS

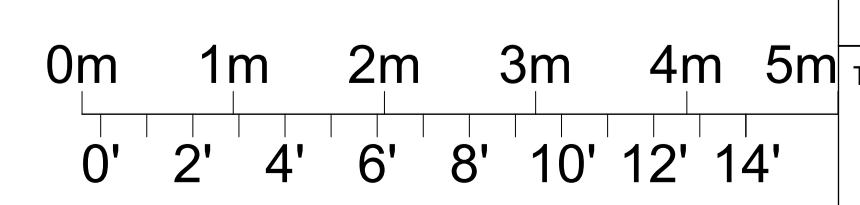

FINISHES	GLAZING CHANNEL	ENTRANCE SHUTTER	SIGN PANEL	SHOPFRONT SIGN
	N/A	N/A	RAL 1013 AND N998	HALO LIT BLACK ACRYLIC LETTERS. INTERNALLY ILLUMINATED SCRIPT LETTERS
PROJECT				CHEK'D
UNIT SU7 THE GLASSWORKS BARNSLEY				DATE
				02.06.21
				SCALE
				1:50 @ A1
TITLE				DRAWN BY
SHOPFRONT				PG
				DRAWING NO.
				1600.21.01 J